





NOTES:
 1. SEE SHEET WA-C-002 FOR GENERAL NOTES, LEGEND AND ABBREVIATIONS.

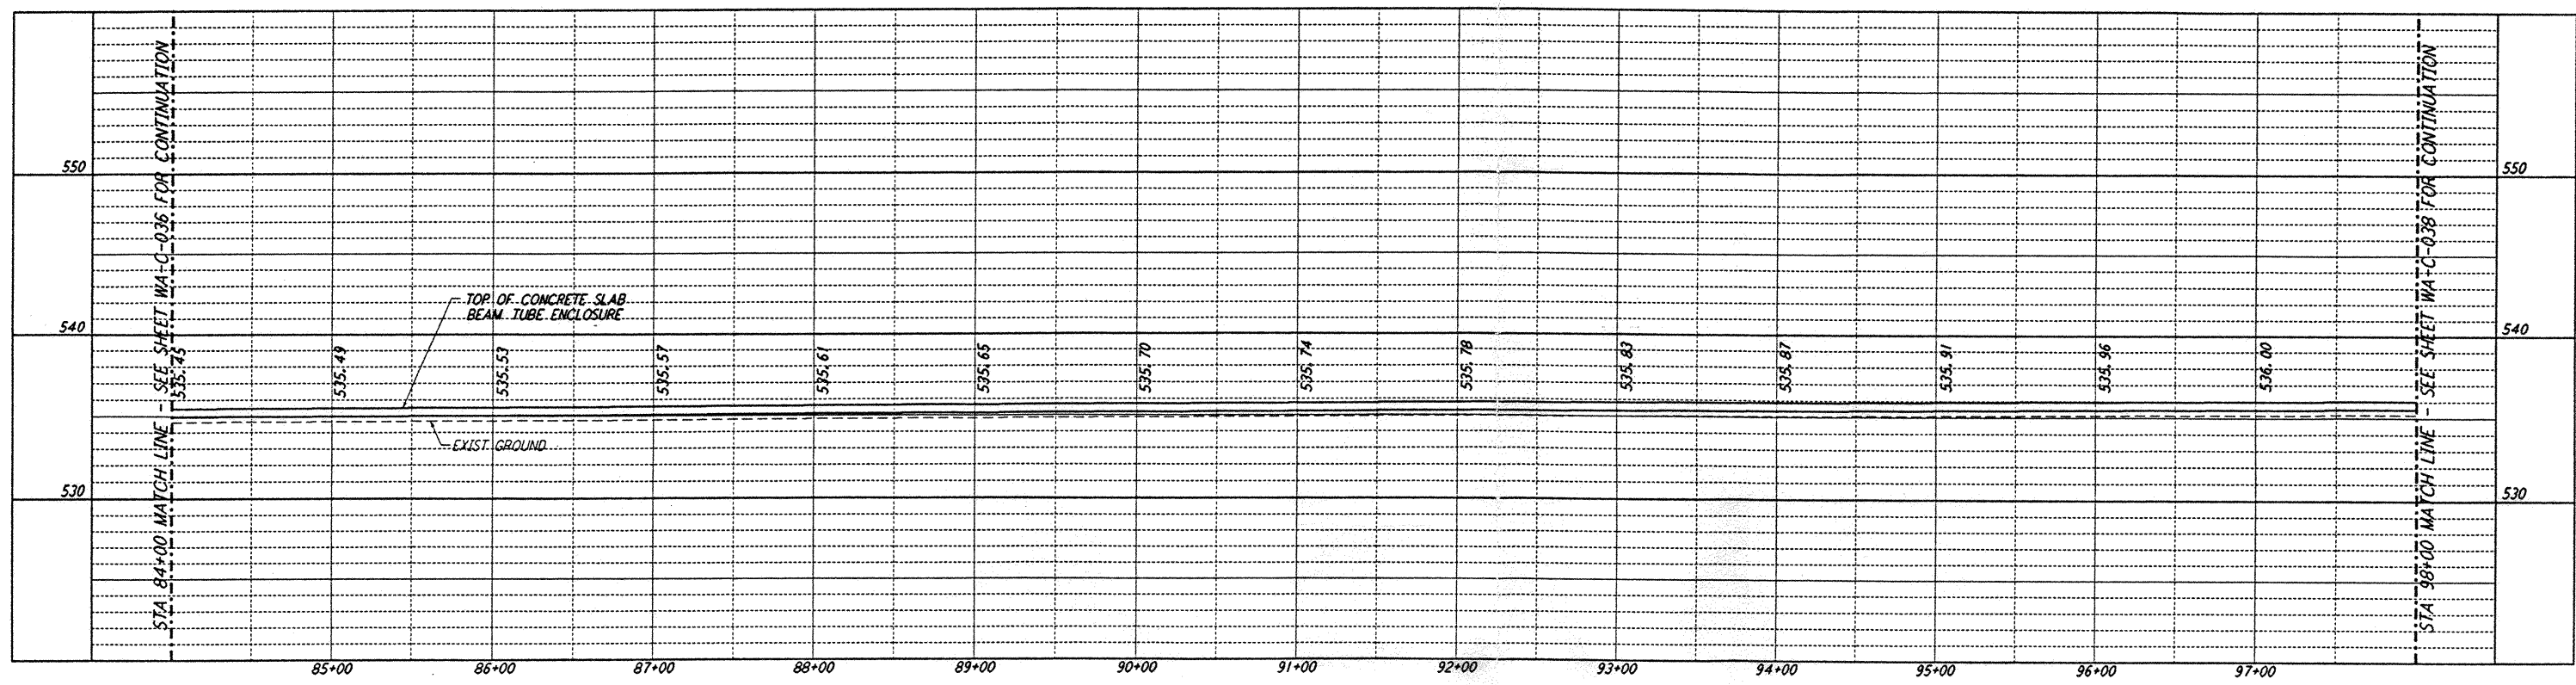

PROFILE
 SCALES: HORIZ: 1" = 50'
 VERT: 1" = 5'

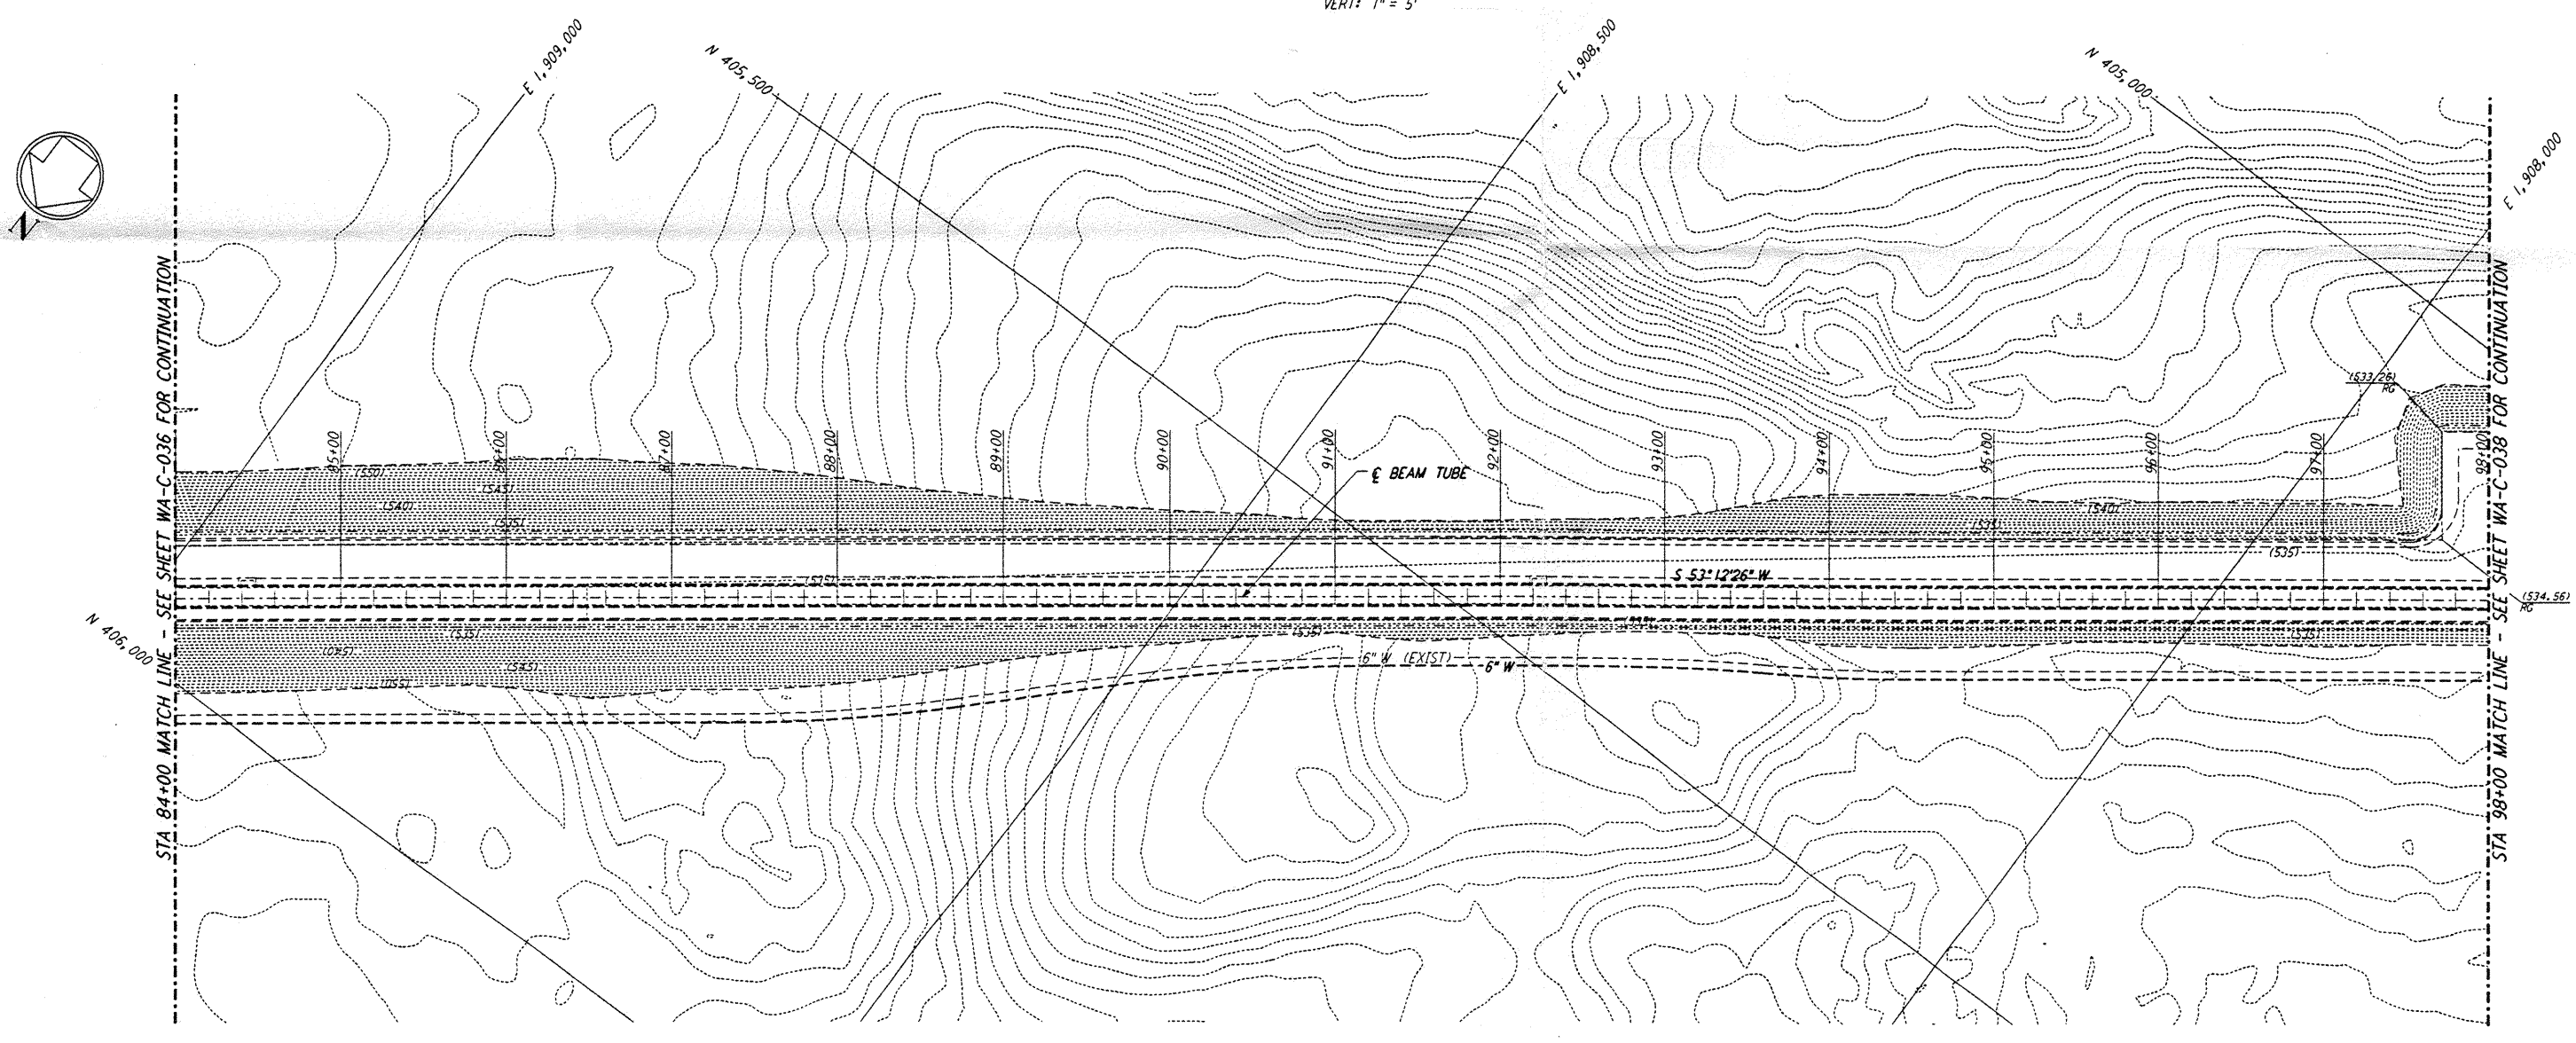

PLAN
 SCALE: 1" = 50'

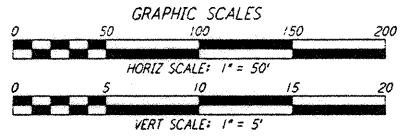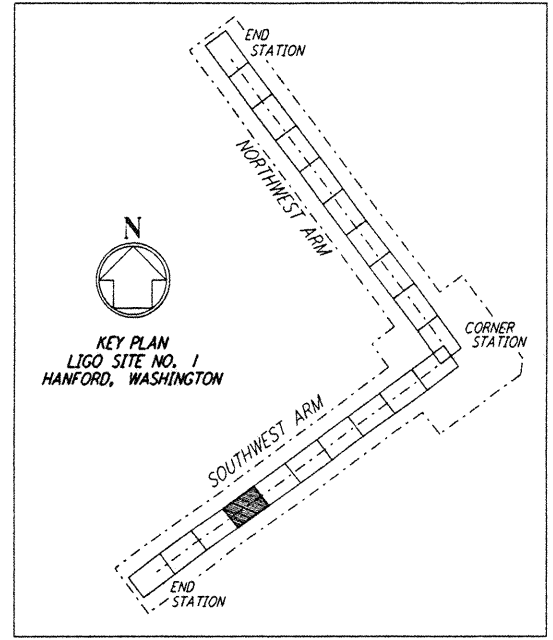


not be reproduced, copied, loaned, exhibited, or used in any other way, except by written consent from **PARSONS** to the borrower.

This document and the design it covers are the property of **PARSONS**. They are loaned only with the borrower's expressed written agreement that they will

NO.	DATE	BY	CHKD	ENGR	PROJ	DESCRIPTION

FOR CONSTRUCTION
 DRAWN: **WRB** 9/28/95
 CHECKED: **[Signature]** 7/9/96
 ENGINEER: **[Signature]** 7/9/96
 PROJ: **[Signature]** 7/13/96

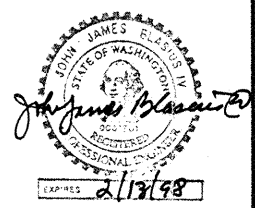

LASER INTERFEROMETER GRAVITATIONAL-WAVE OBSERVATORY SITE NO. 1 - HANFORD, WASHINGTON
 TITLE: **CIVIL SOUTHWEST ARM PLAN AND PROFILE STA 84+00 TO STA 98+00**
 SCALE: **AS NOTED** CONTRACT NUMBER: **PP150969** PROJECT NUMBER: **8094**
 SHEET NUMBER: **WA-C-037** REVISIONS:

LIGO-D960224-00-0

LIGOWAF 3.BOR