




WALL SECTION
 1/2" = 1'-0"
 G REF
 WA-A-162 WA-A-552

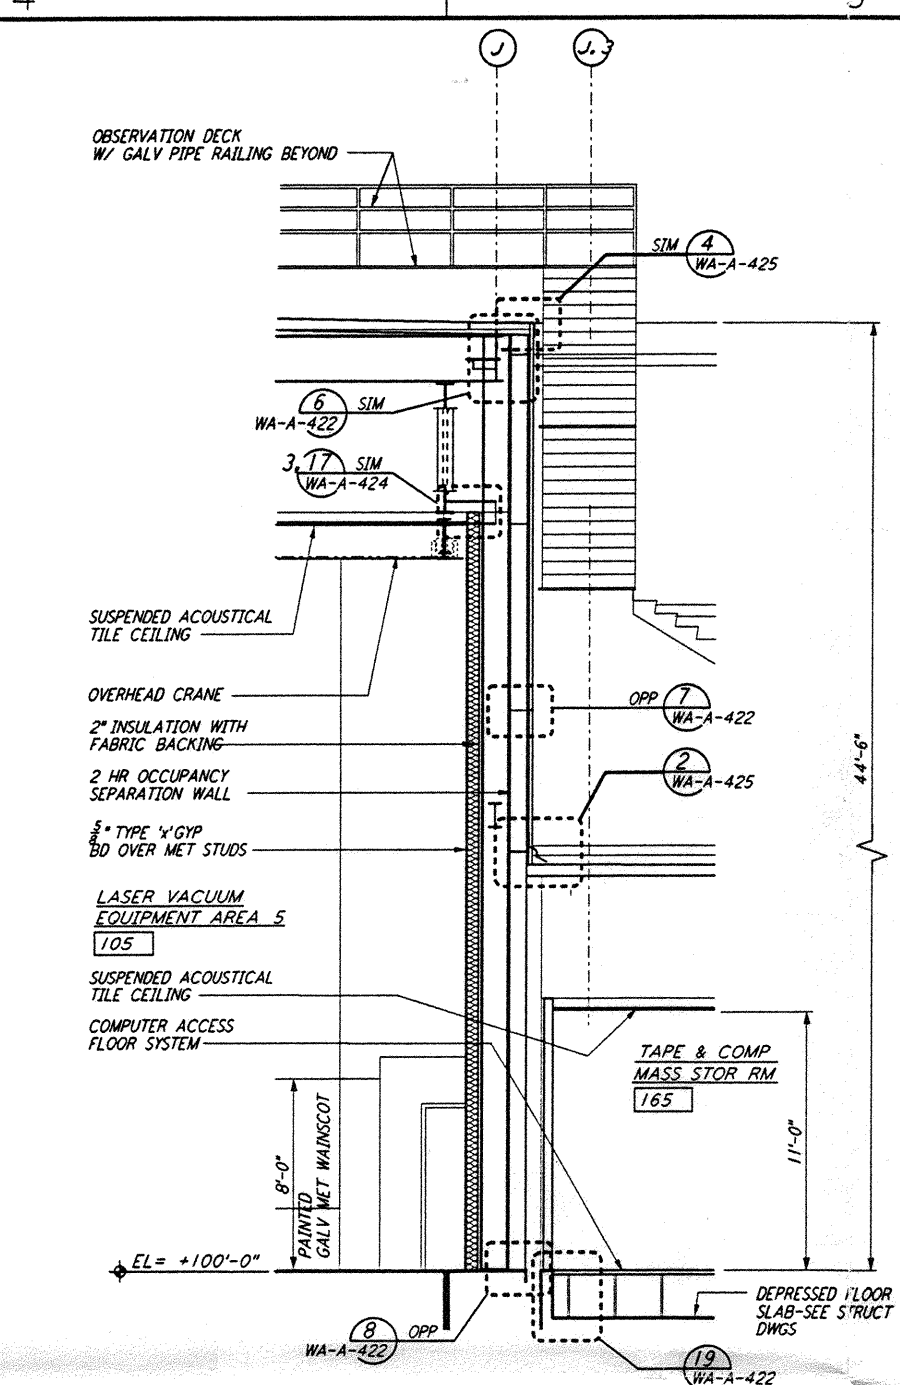


WALL SECTION
 1/2" = 1'-0"
 E REF
 WA-A-162 WA-A-552

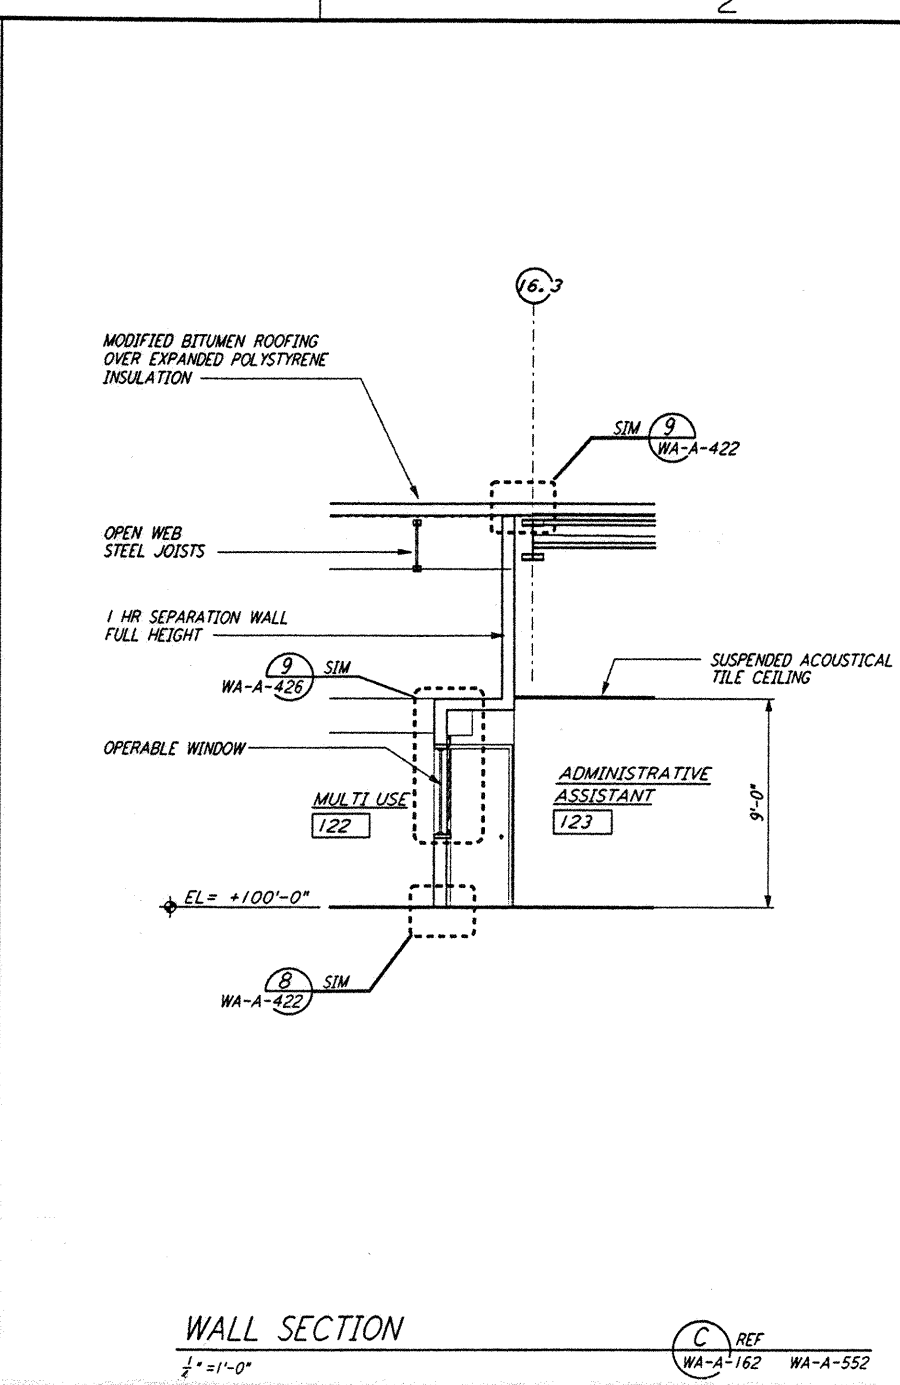


WALL SECTION
 1/2" = 1'-0"
 C REF
 WA-A-162 WA-A-552

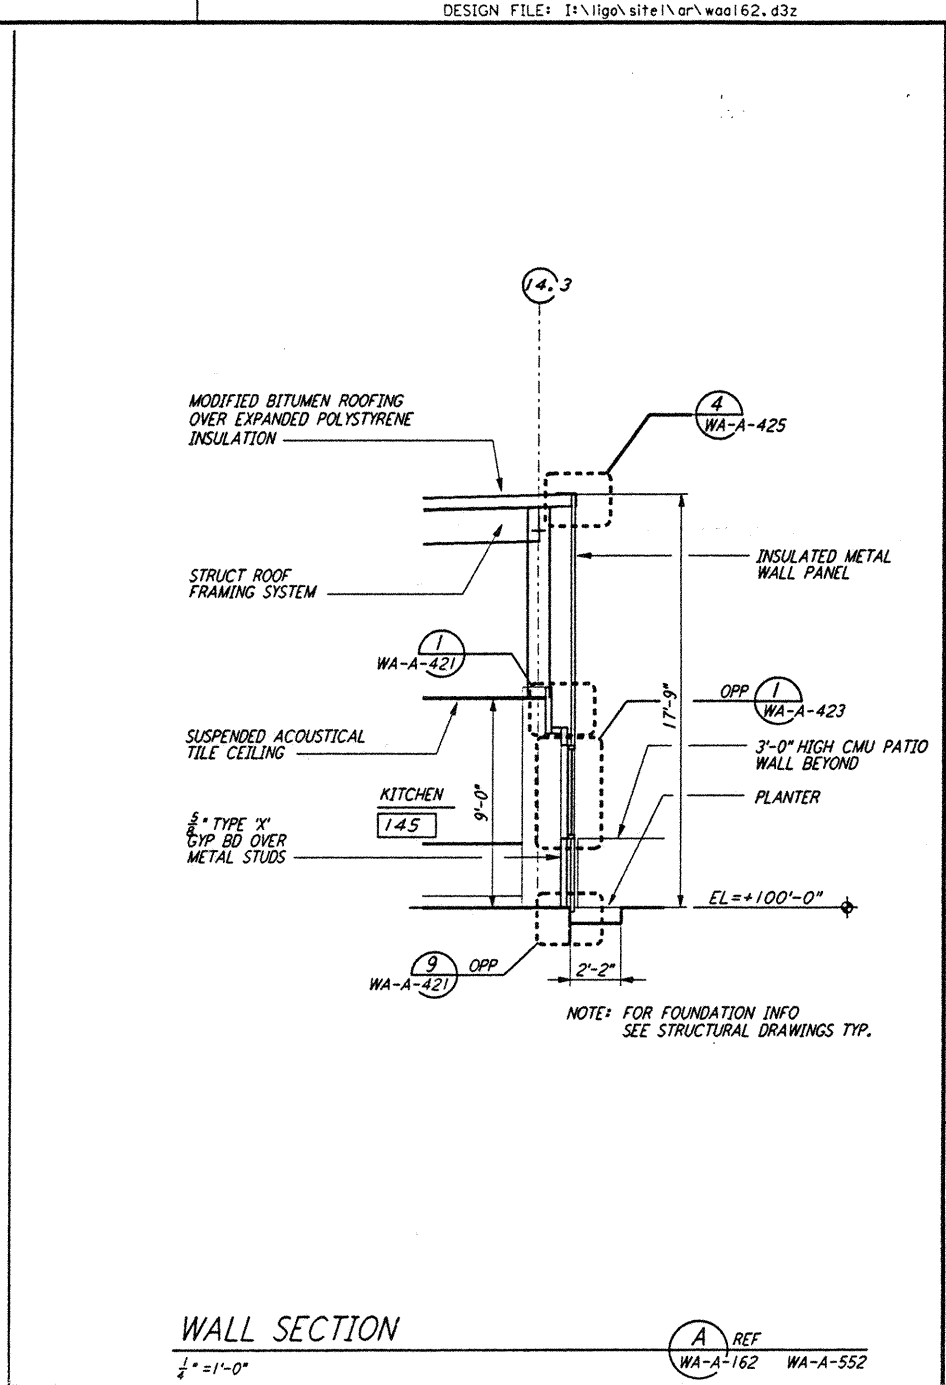


WALL SECTION
 1/2" = 1'-0"
 A REF
 WA-A-162 WA-A-552

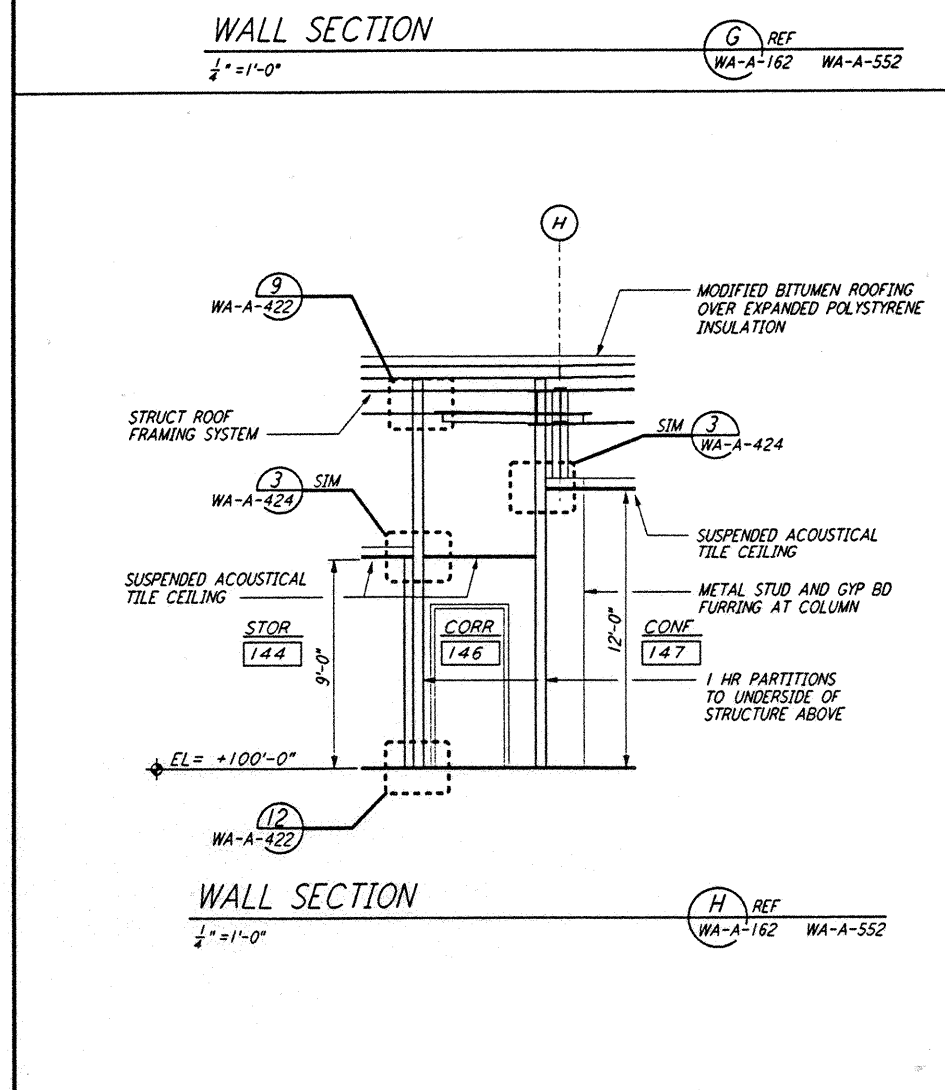


WALL SECTION
 1/2" = 1'-0"
 H REF
 WA-A-162 WA-A-552

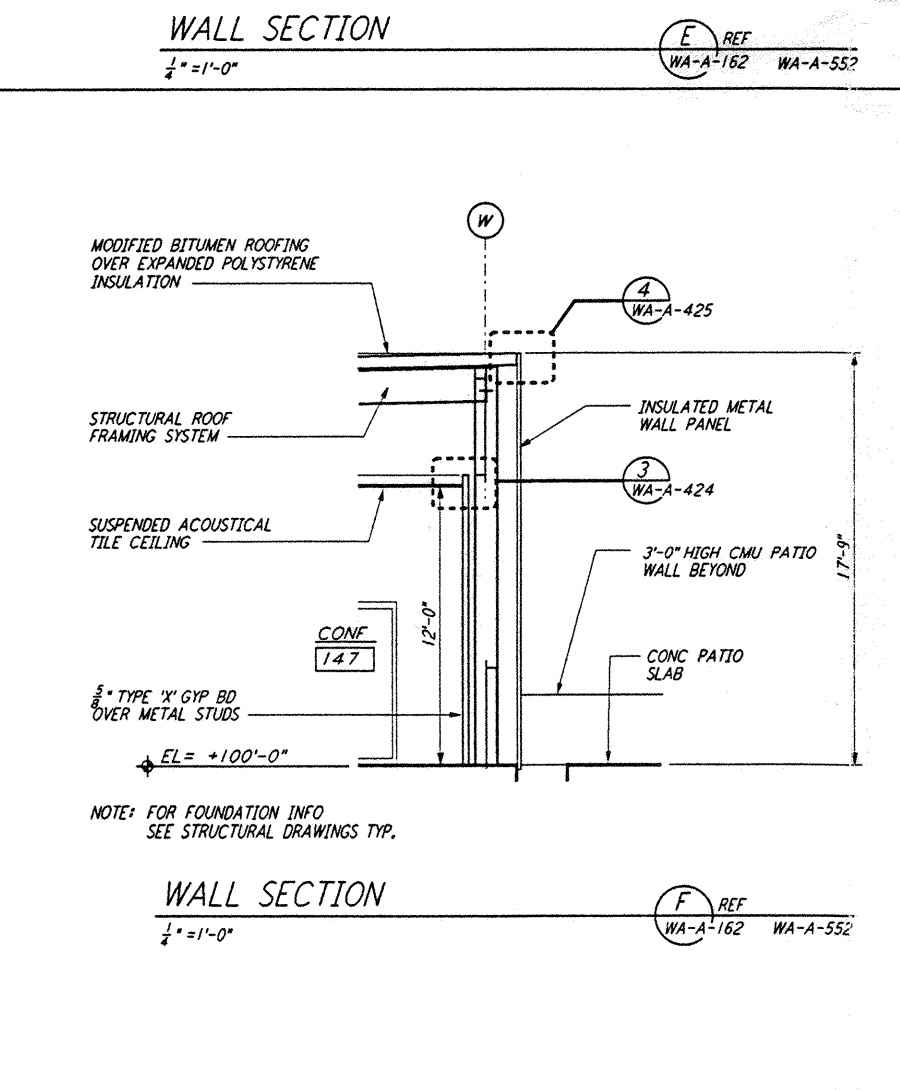


WALL SECTION
 1/2" = 1'-0"
 F REF
 WA-A-162 WA-A-552

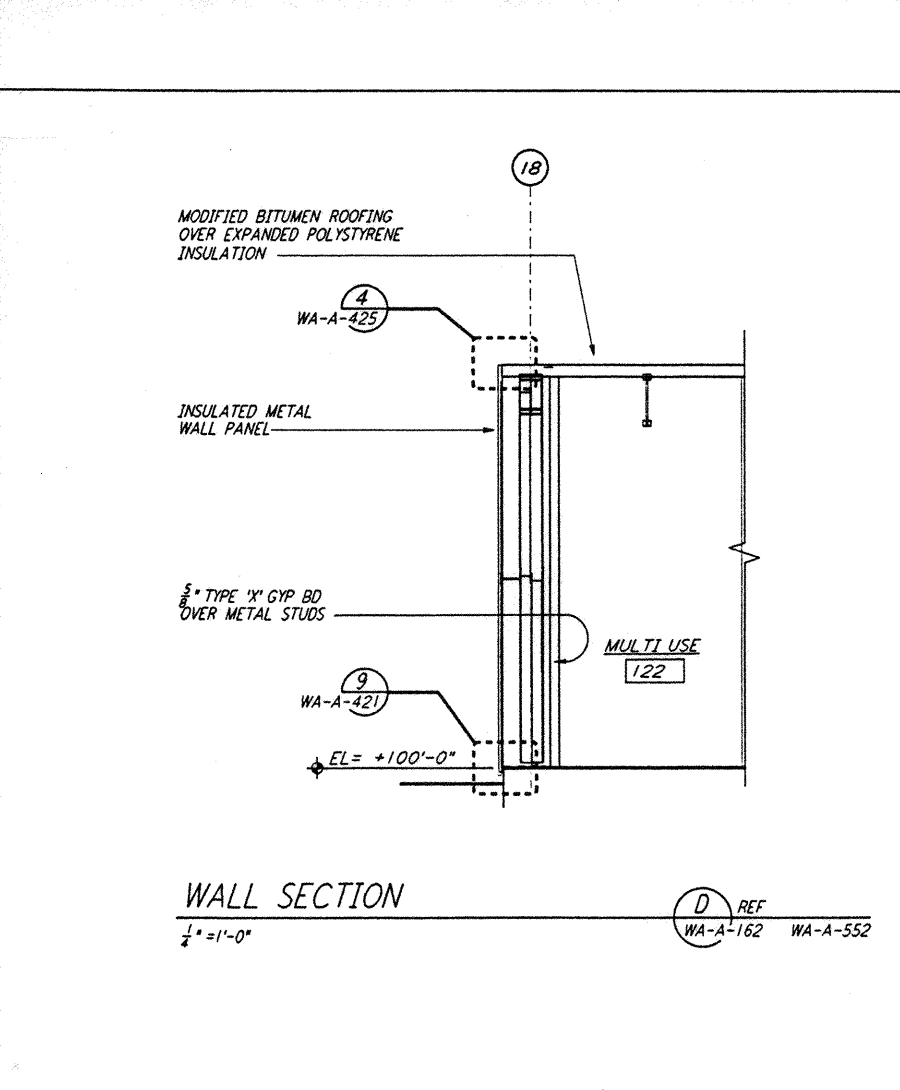

WALL SECTION
 1/2" = 1'-0"
 D REF
 WA-A-162 WA-A-552

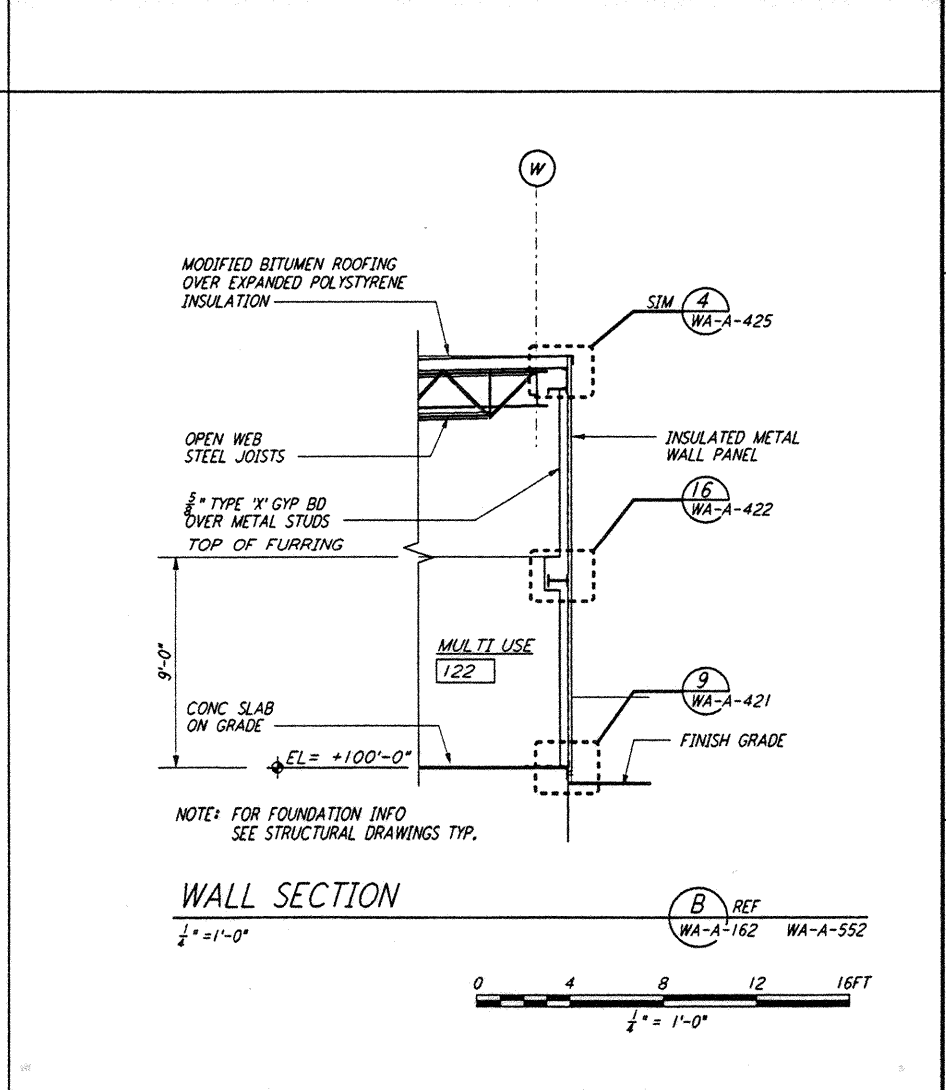

WALL SECTION
 1/2" = 1'-0"
 B REF
 WA-A-162 WA-A-552

 

This document and the design it covers are the property of PARSONS. They are loaned only with the borrower's expressed written agreement that they will not be reproduced, copied, bonded, exhibited, or used in any other way, except by written consent from PARSONS to the borrower.

This document and the design it covers are the property of PARSONS. They are loaned only with the borrower's expressed written agreement that they will not be reproduced, copied, bonded, exhibited, or used in any other way, except by written consent from PARSONS to the borrower.

100 JRD 25 WERSELE 1770 5374800 JATL1313061E3\ARC\DWG\REF.DWG

100 JRD 25 WERSELE 1770 5374800 JATL1313061E3\ARC\DWG\REF.DWG

NO.	DATE	BY	CHKD	ENGR	PROJ	DESCRIPTION

ISSUED FOR CONSTRUCTION	
DRAWN	BK/CKT 5-12-96
CHECKED	TB 5-26-96
ENGINEER	EKK 7-12-96
PROJ	11000 7/17/96

PARSONS
 100 WEST WALNUT STREET
 PASADENA, CALIFORNIA

LIGO
 CALIFORNIA INSTITUTE OF TECHNOLOGY
 MASSACHUSETTS INSTITUTE OF TECHNOLOGY

LASER INTERFEROMETER
 GRAVITATIONAL-WAVE OBSERVATORY
 SITE NO. 1 - HANFORD, WASHINGTON

TITLE	ARCHITECTURAL CORNER STATION WALL SECTIONS SHEET 2
SCALE	PP150969 8094
SHEET NUMBER	WA-A-162

LIGO-D960257-00-0