




This document and the design it covers are the property of PARSONS. They are loaned only with the borrower's expressed written agreement that they will not be reproduced, copied, loaned, exhibited, or used in any other way, except by written consent from PARSONS to the borrower.

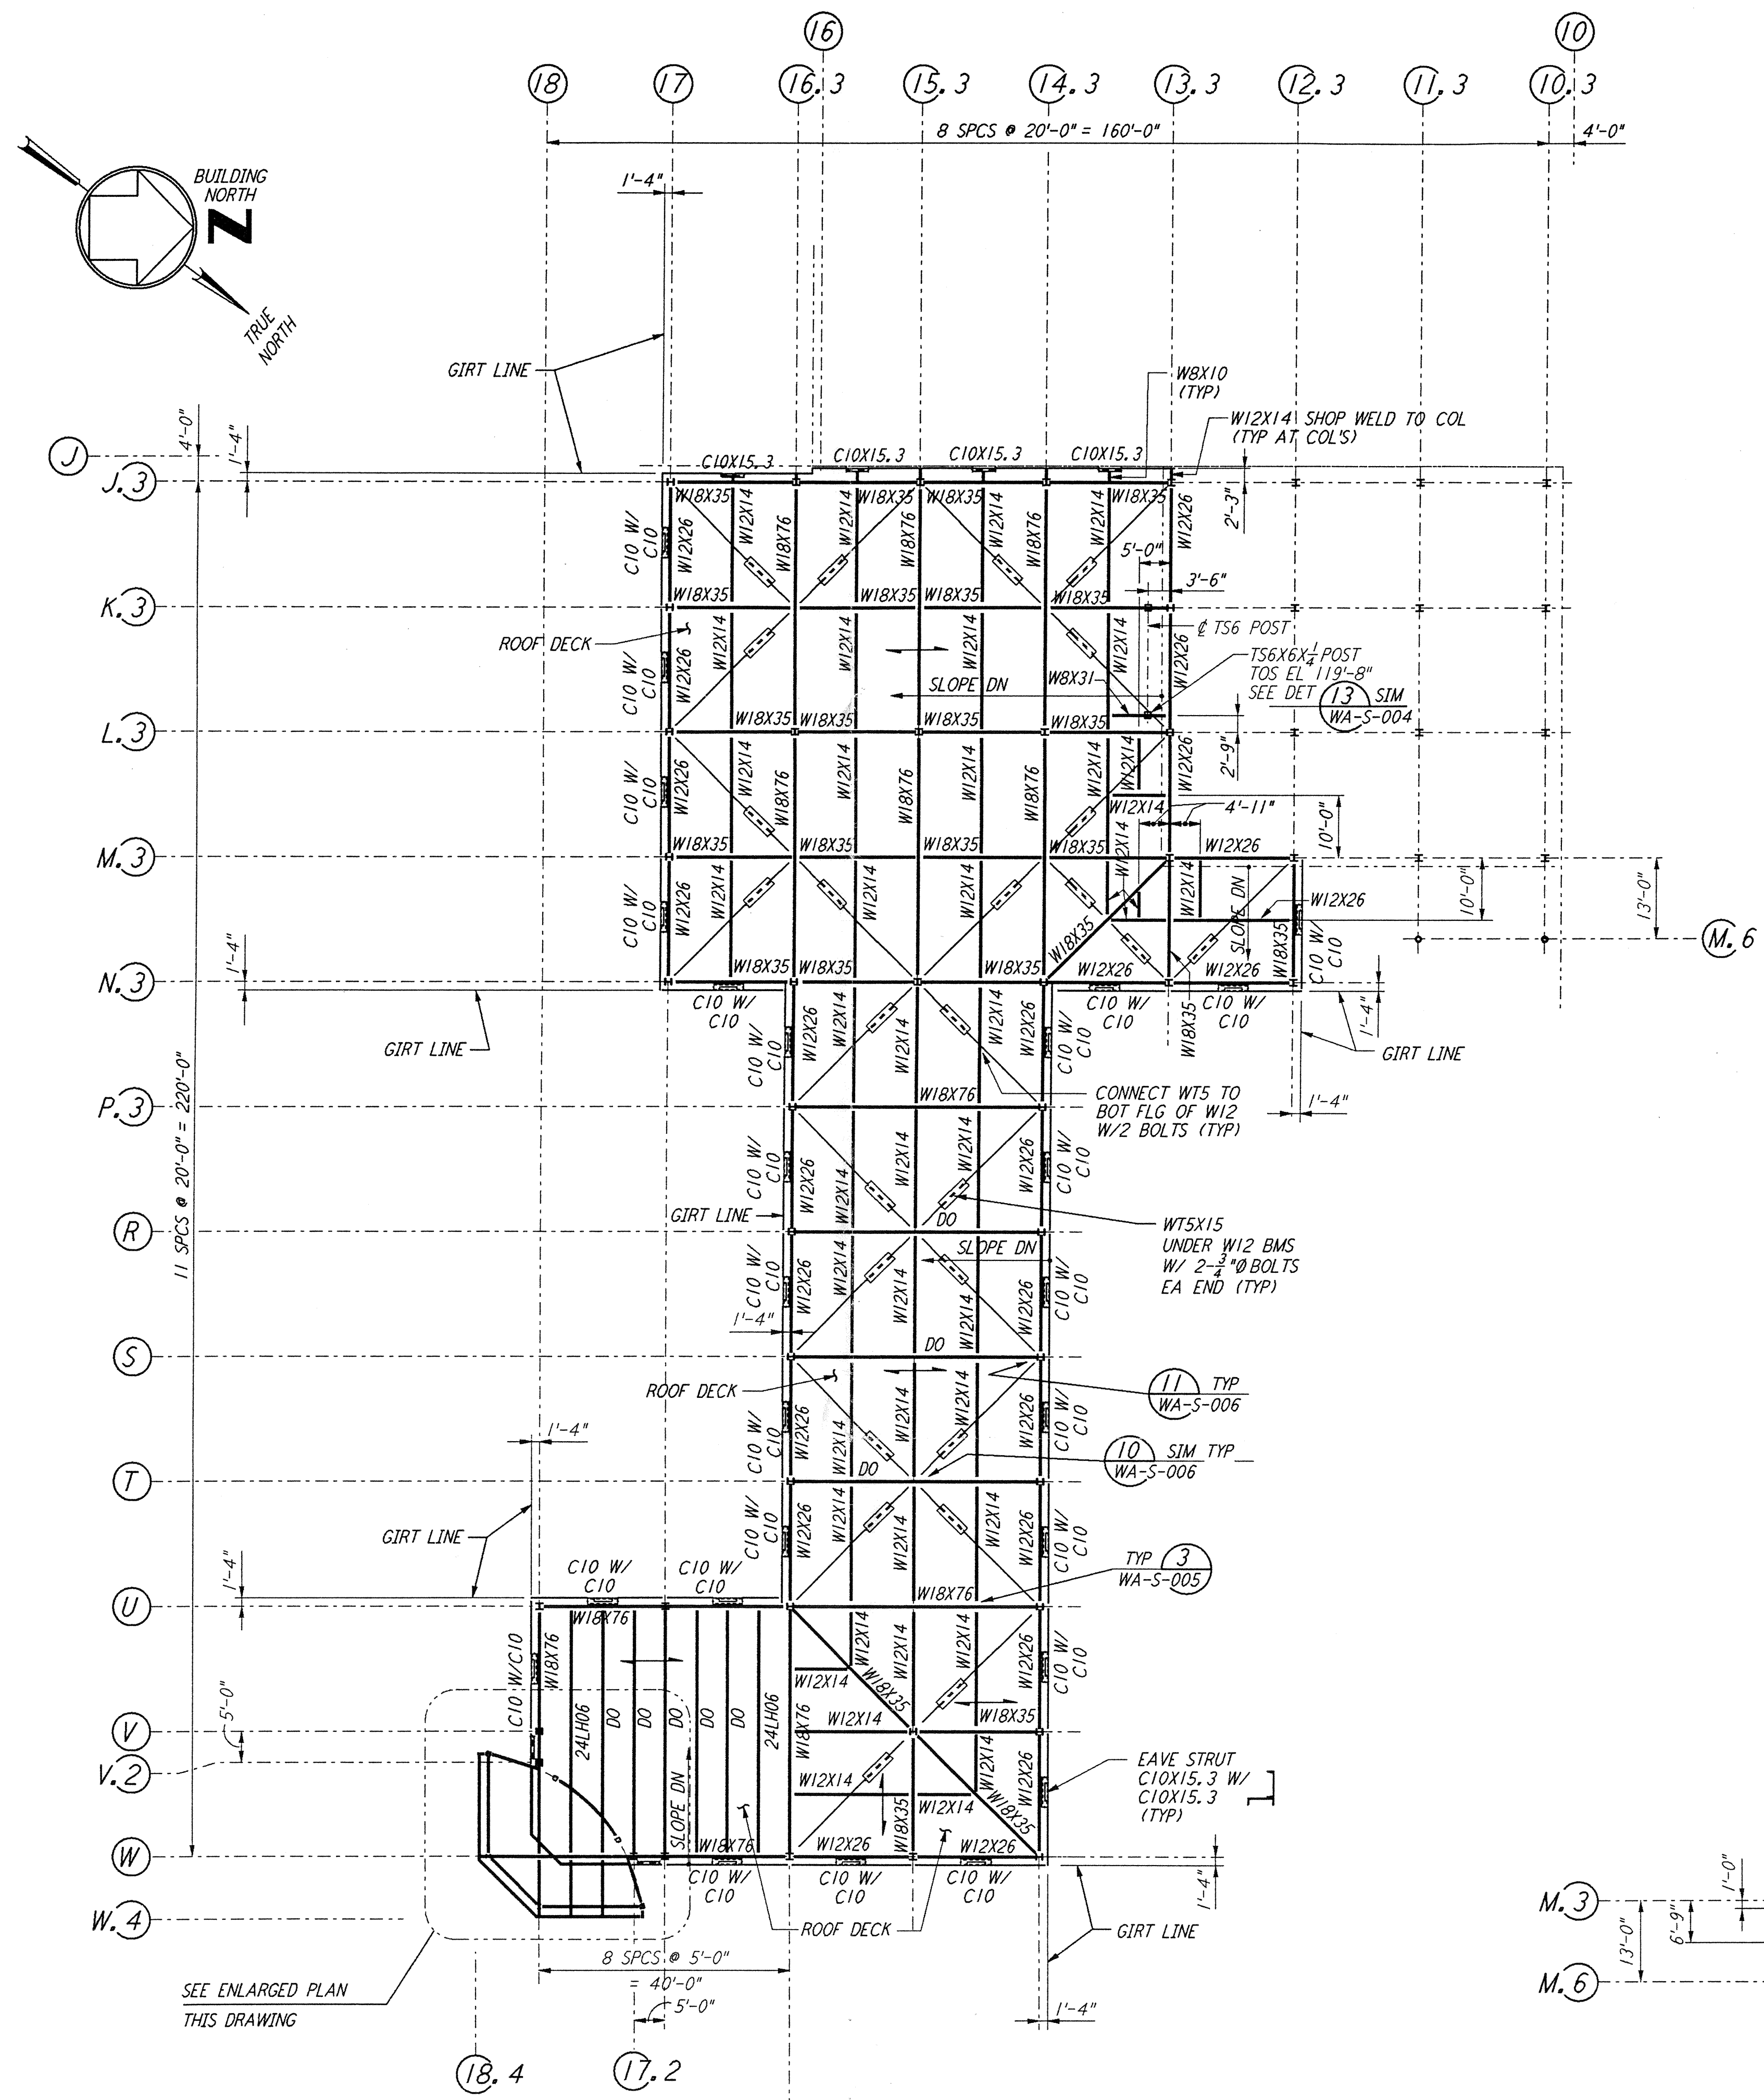


LOW ROOF FRAMING PLAN
 $\frac{1}{16}'' = 1'-0''$

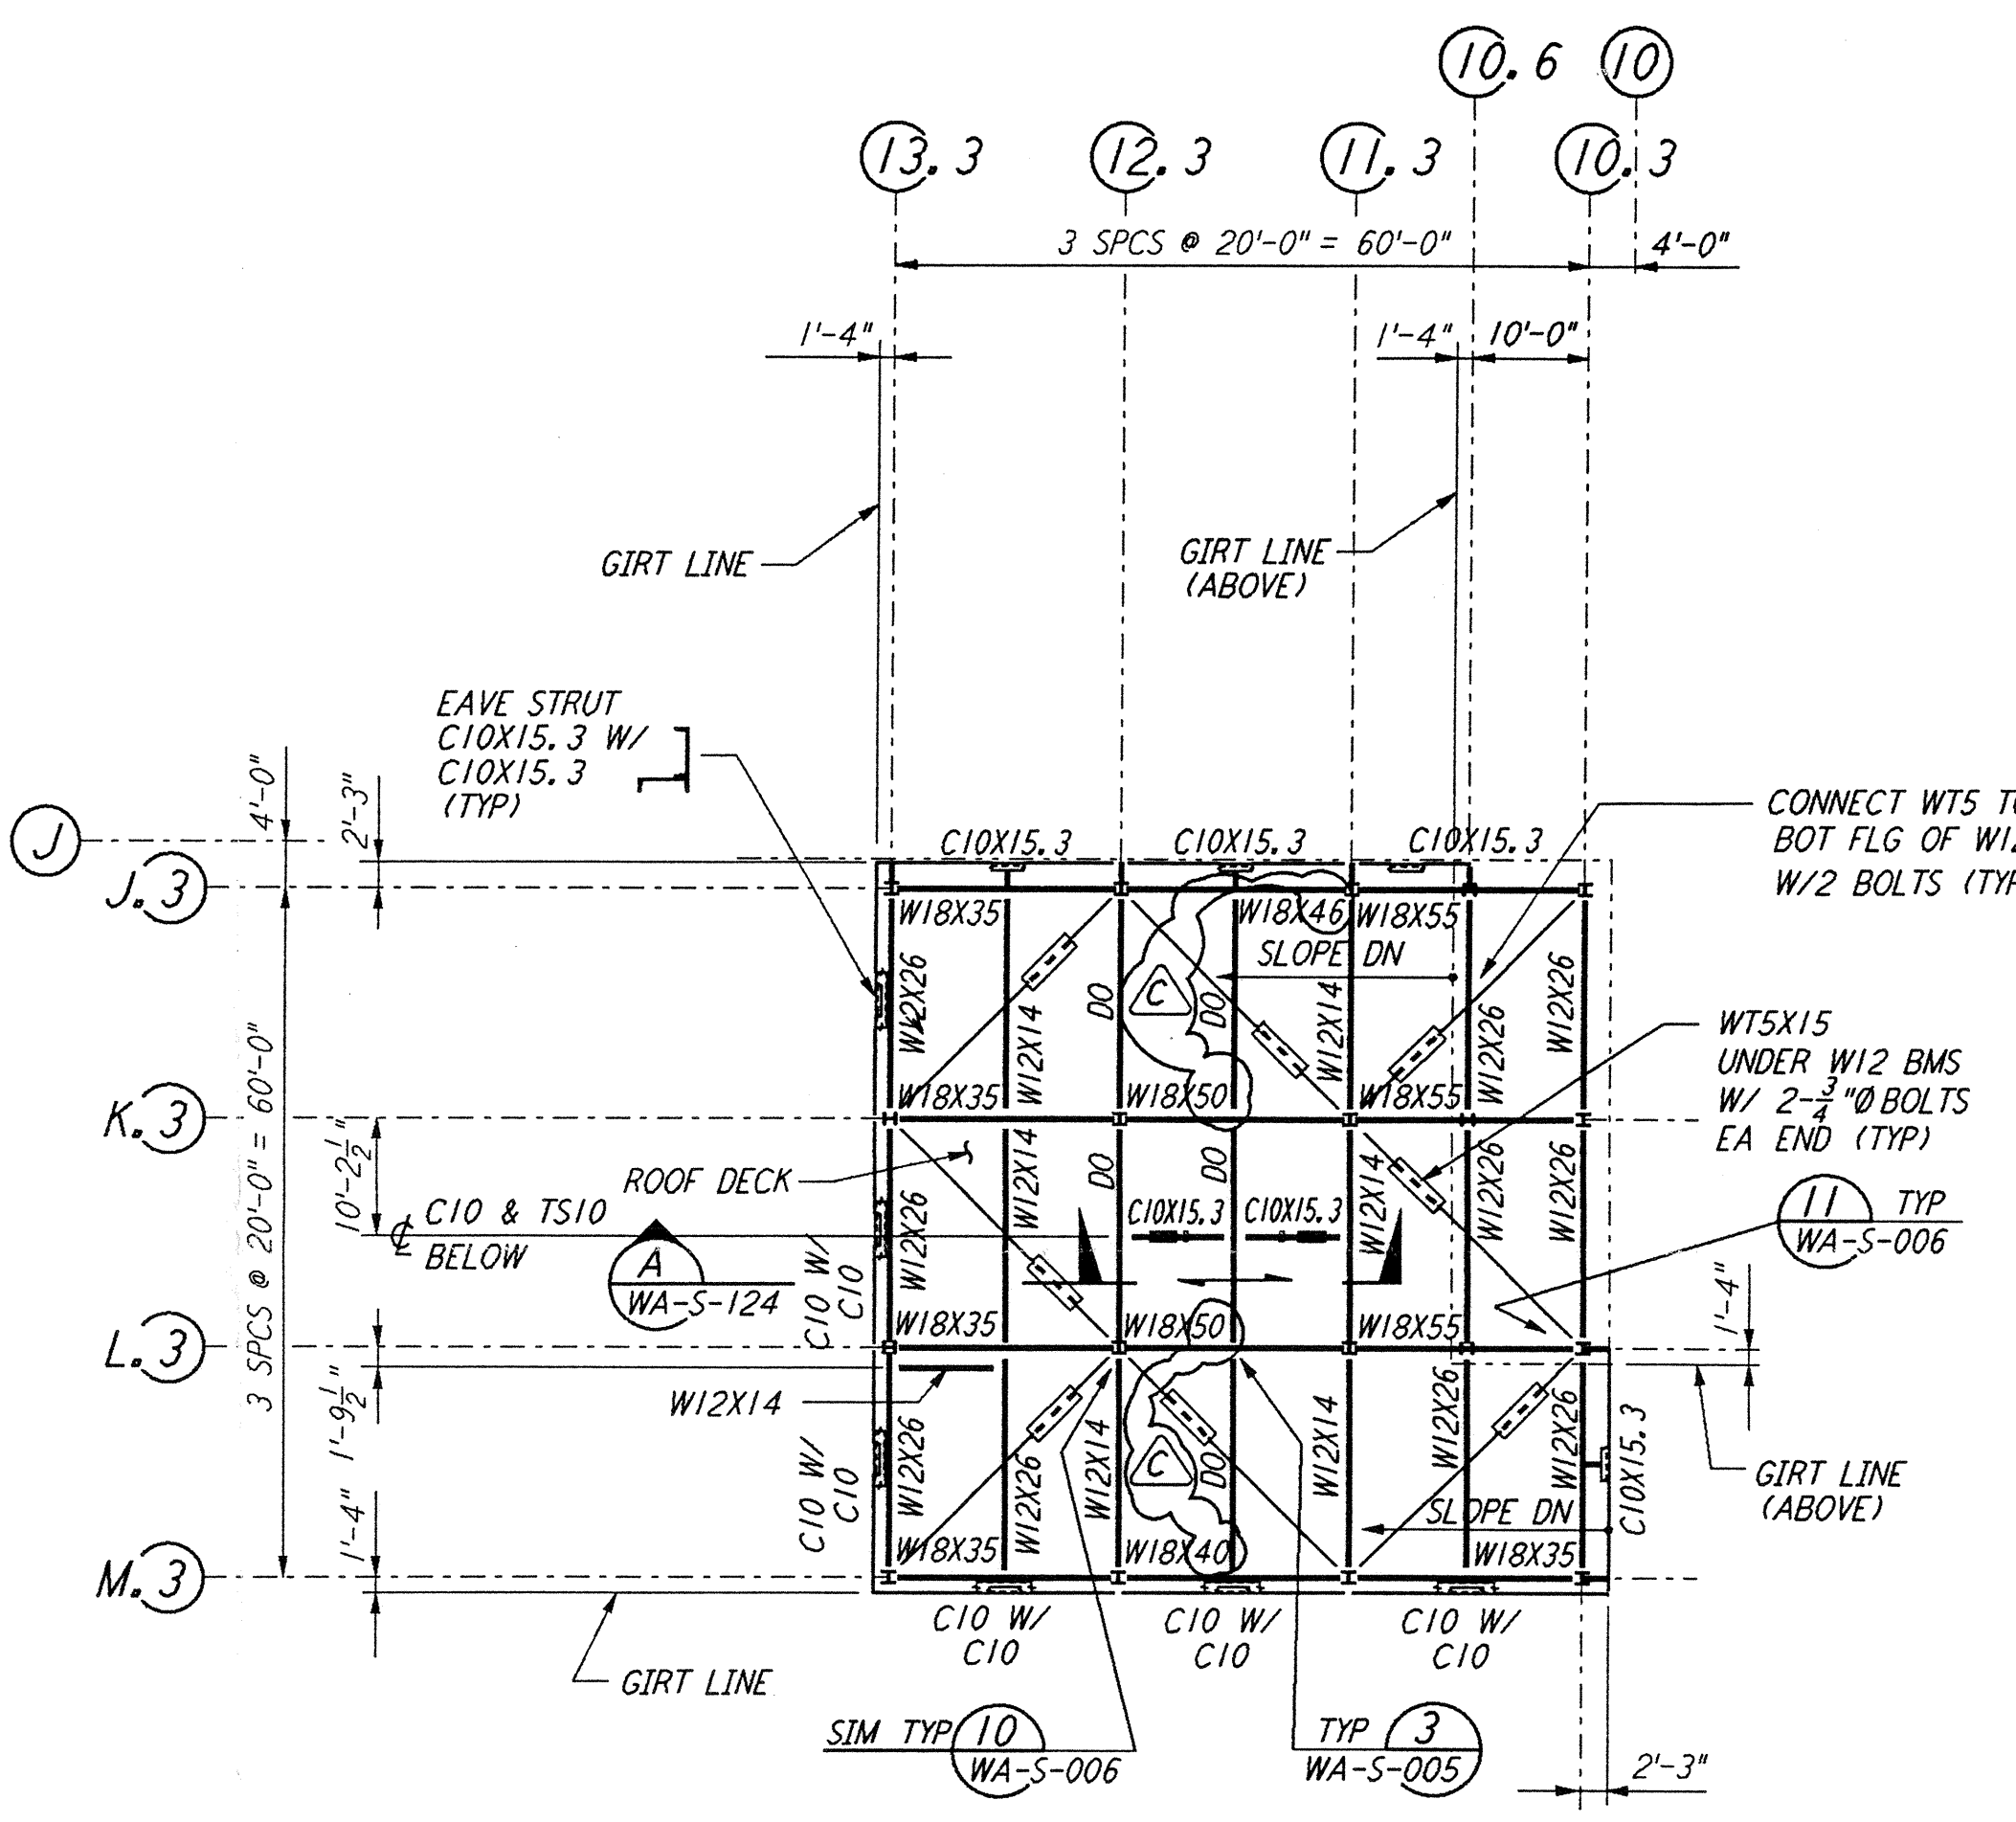


HIGH ROOF FRAMING PLAN
 $\frac{1}{16}'' = 1'-0''$

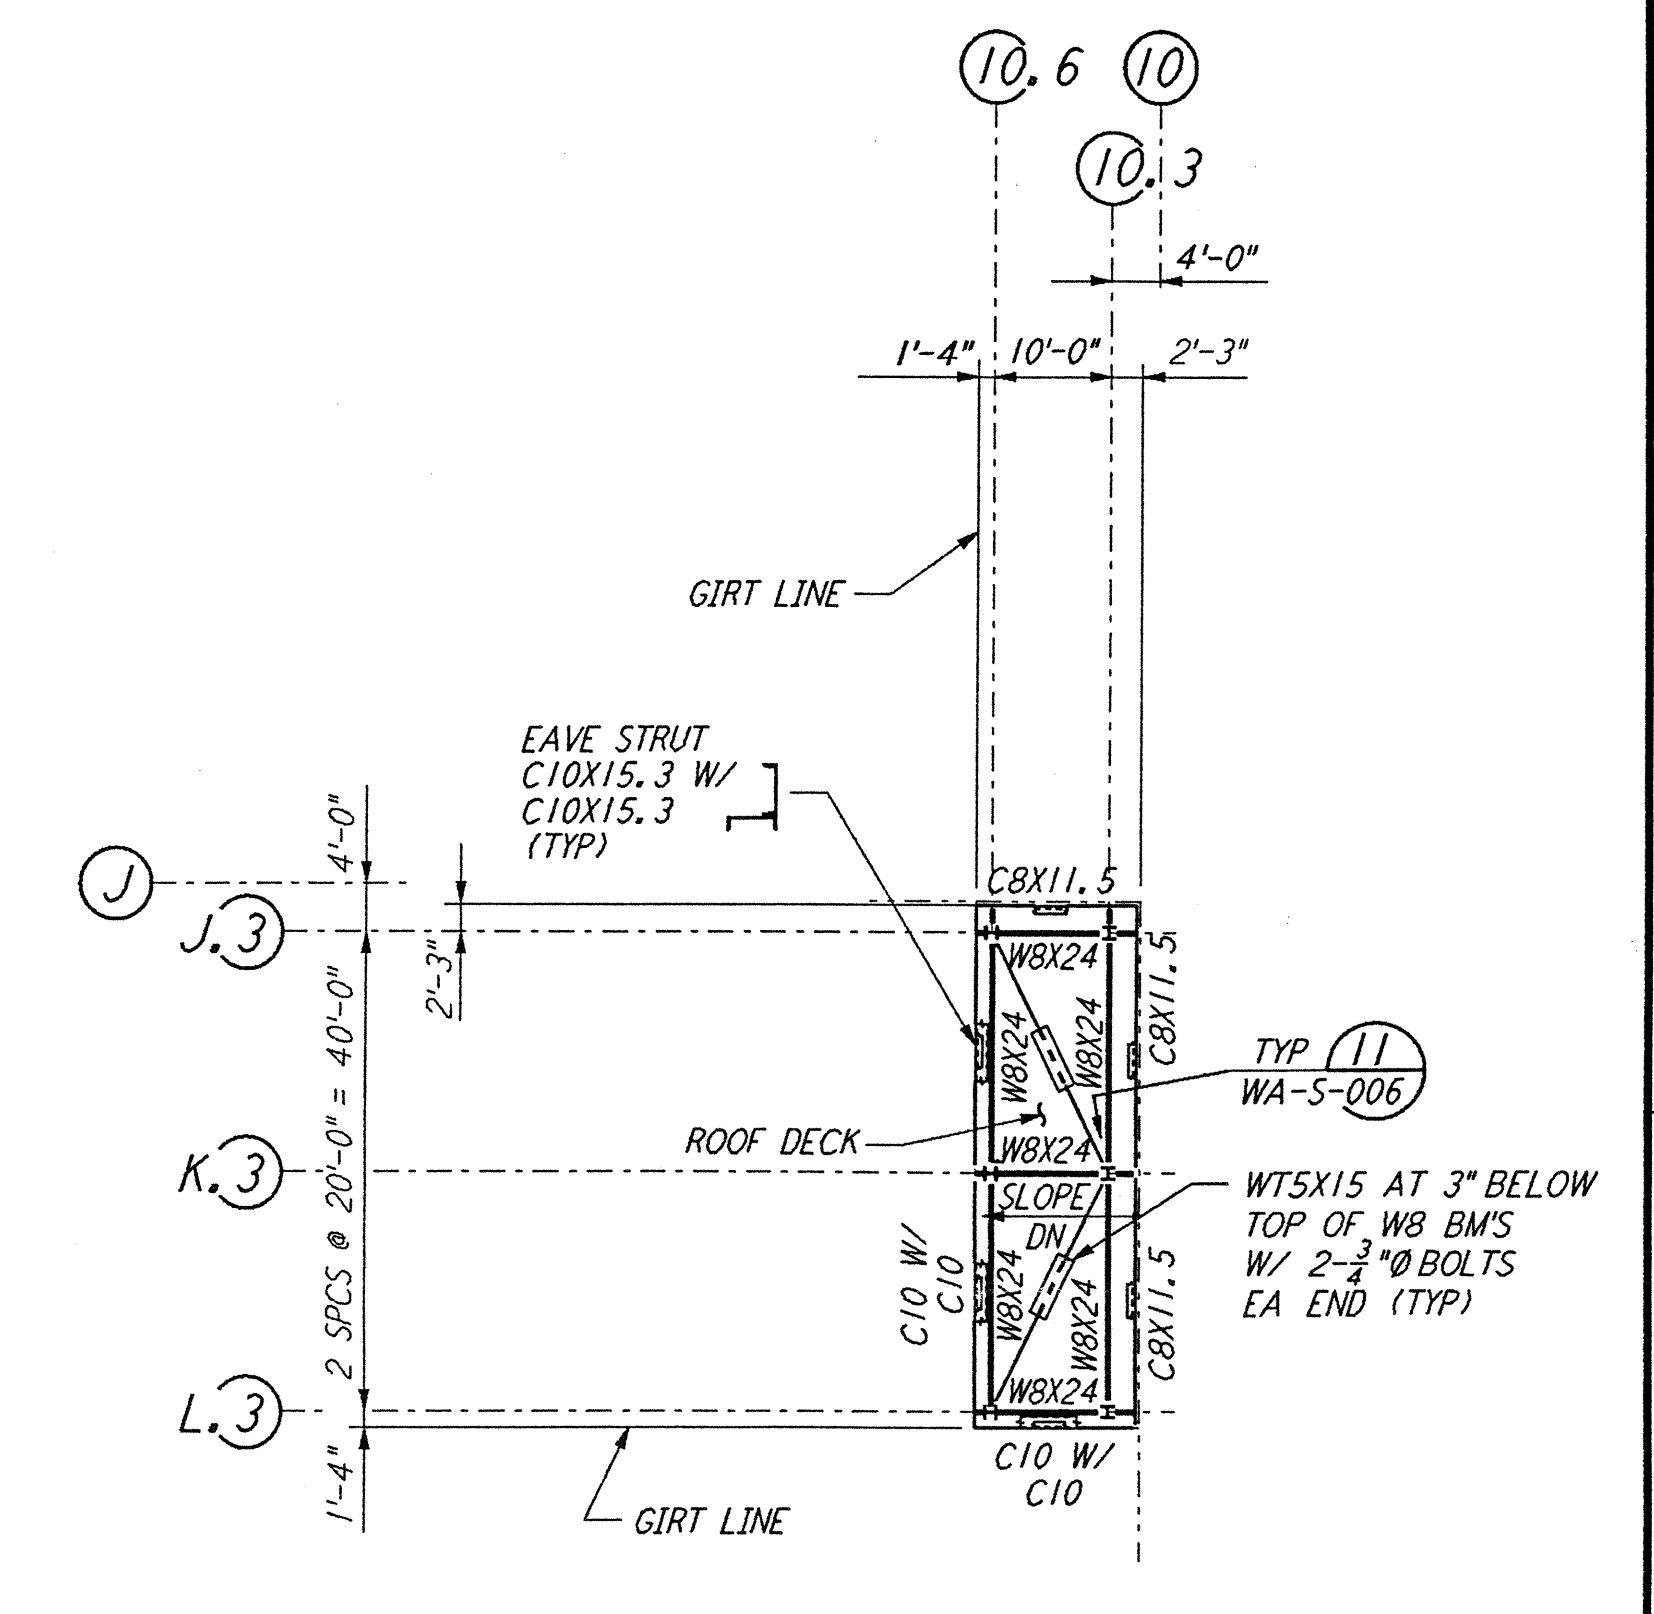

DUCT ENCLOSURE ROOF PLAN
 $\frac{1}{16}'' = 1'-0''$

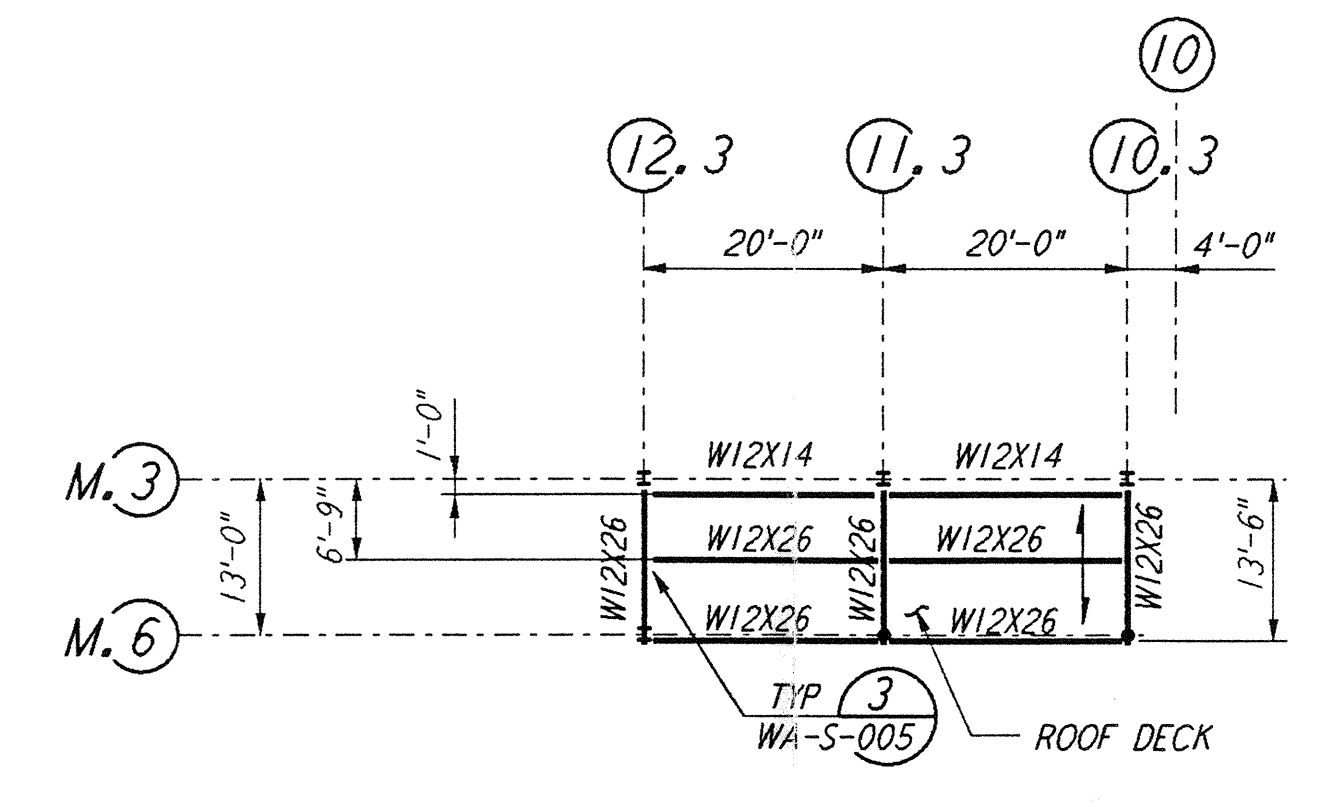


CANOPY FRAMING PLAN
 $\frac{1}{16}'' = 1'-0''$

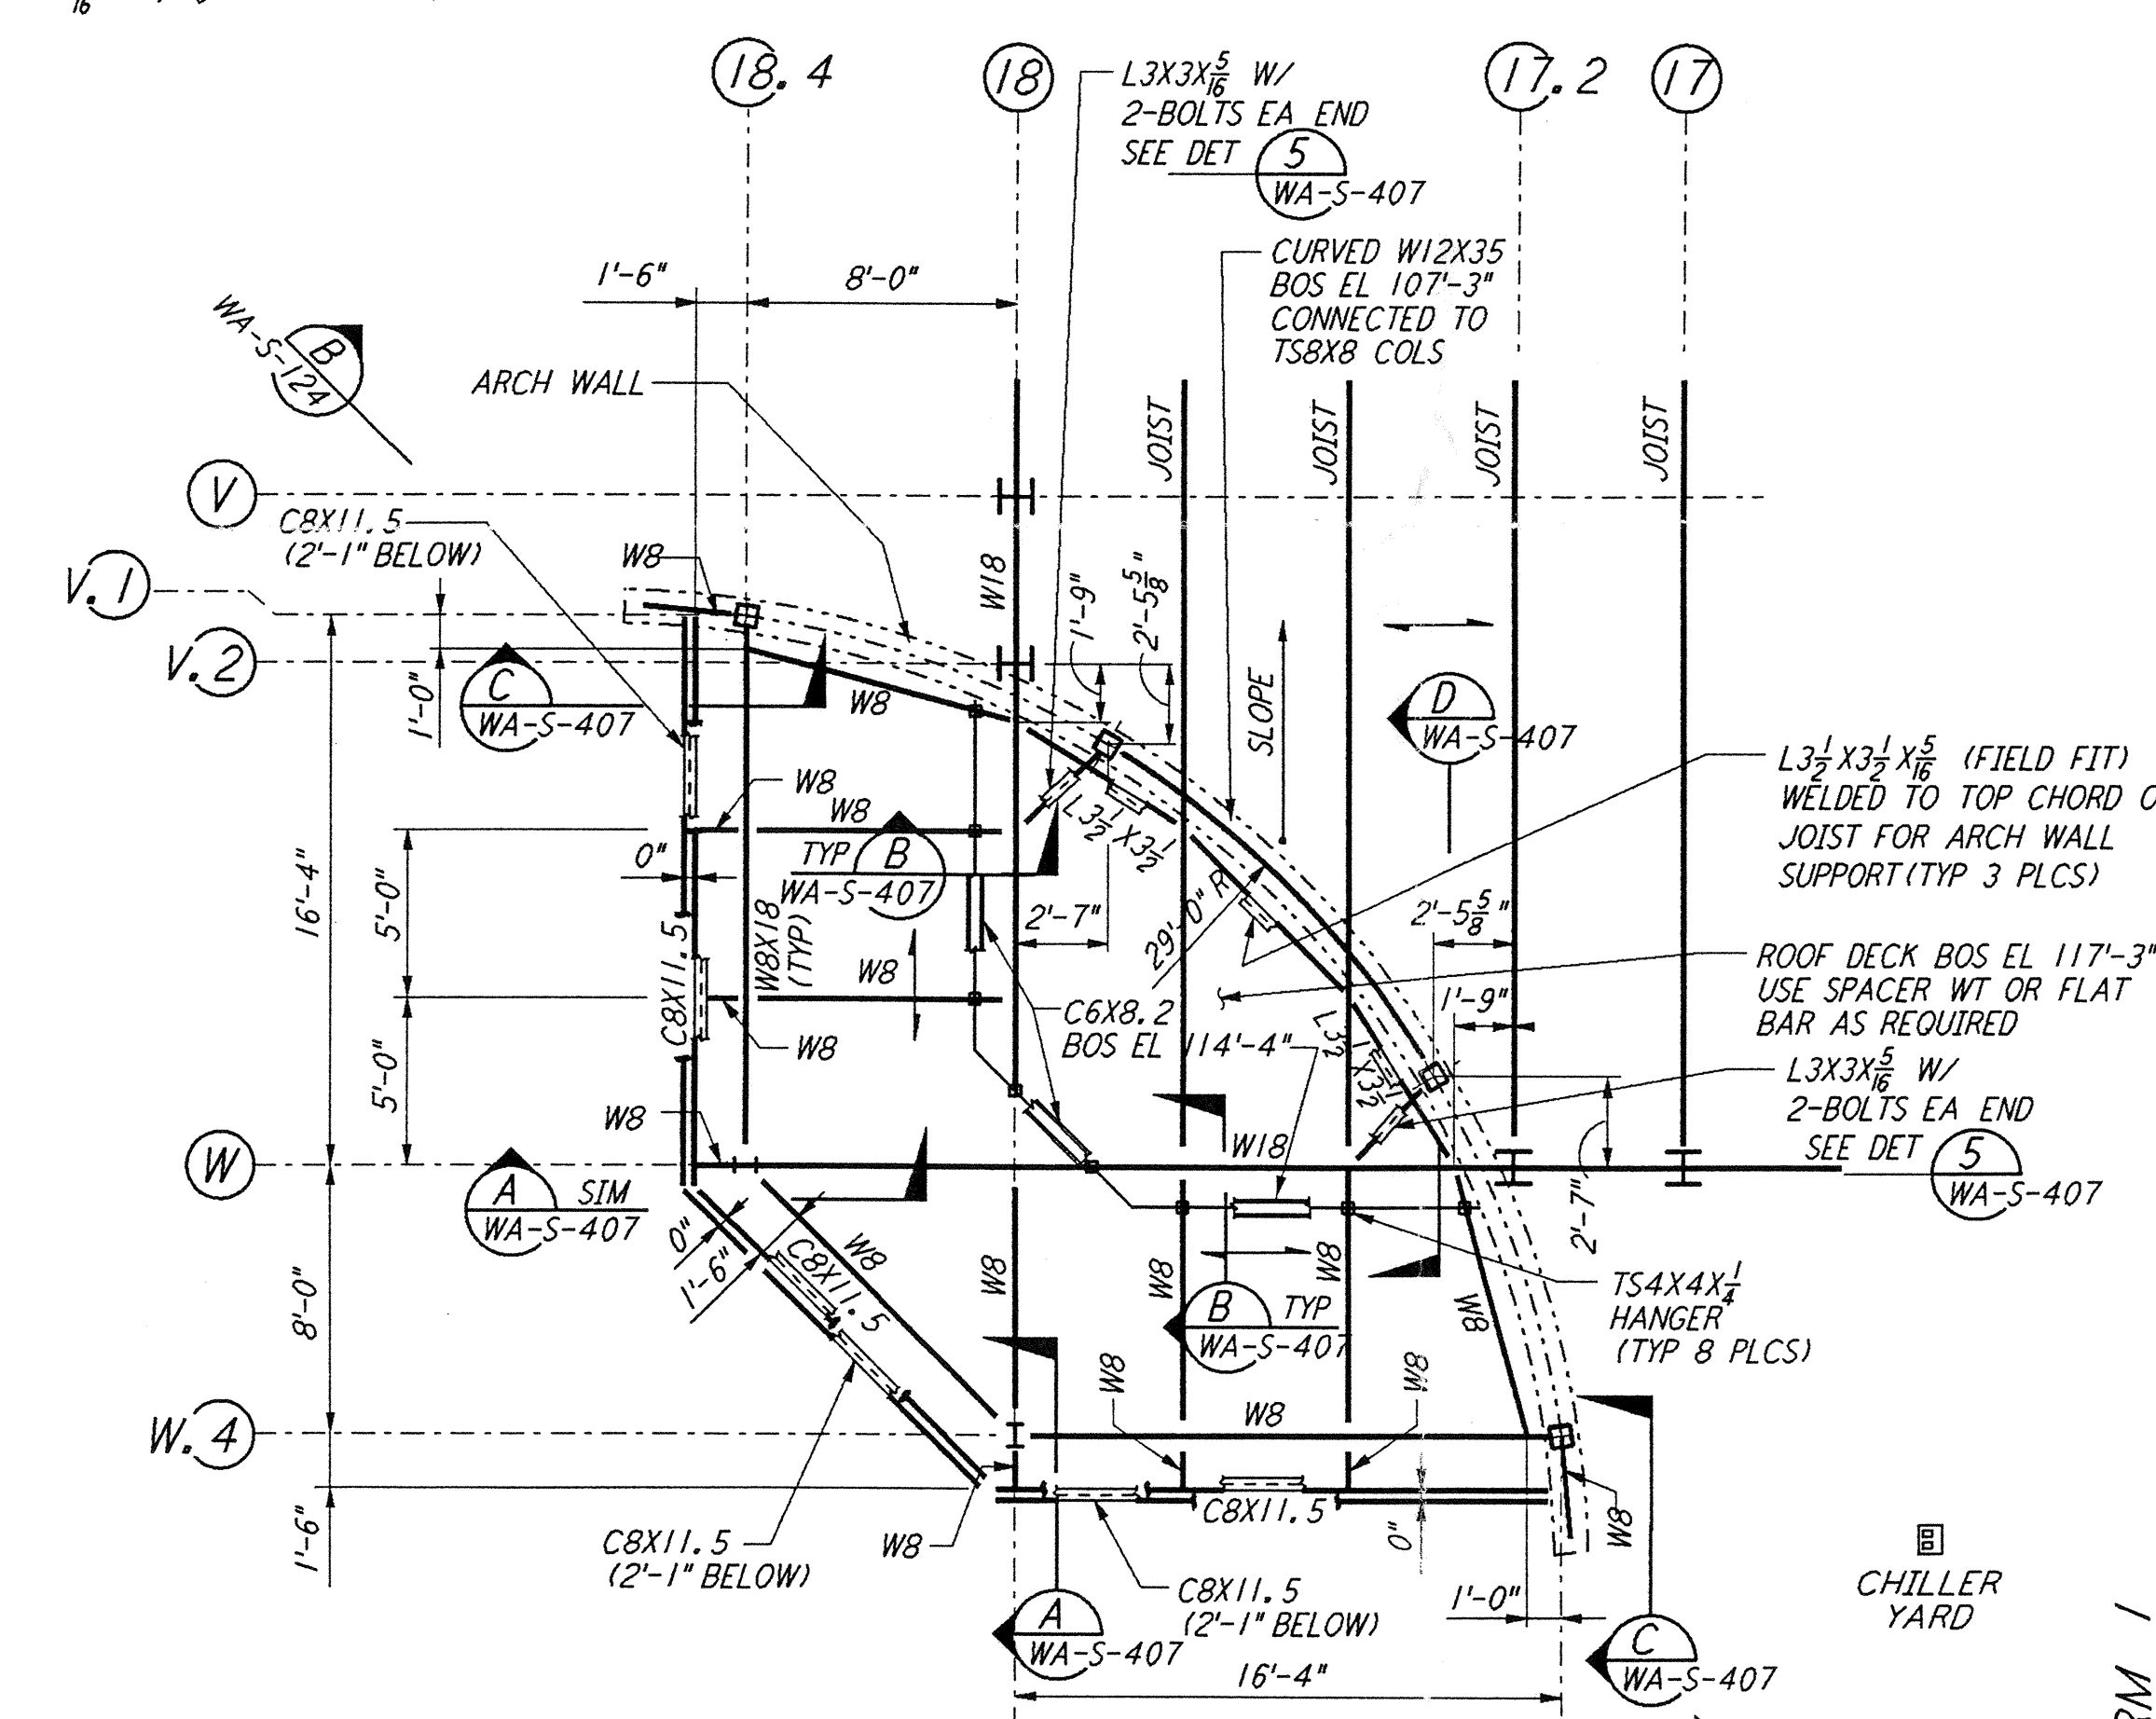


ENLARGED FRAMING PLAN
 $\frac{3}{16}'' = 1'-0''$

NOTE:
 1. FOR STRUCTURAL GENERAL NOTES, ABBREVIATIONS AND LEGEND, SEE DWG WA-S-001.

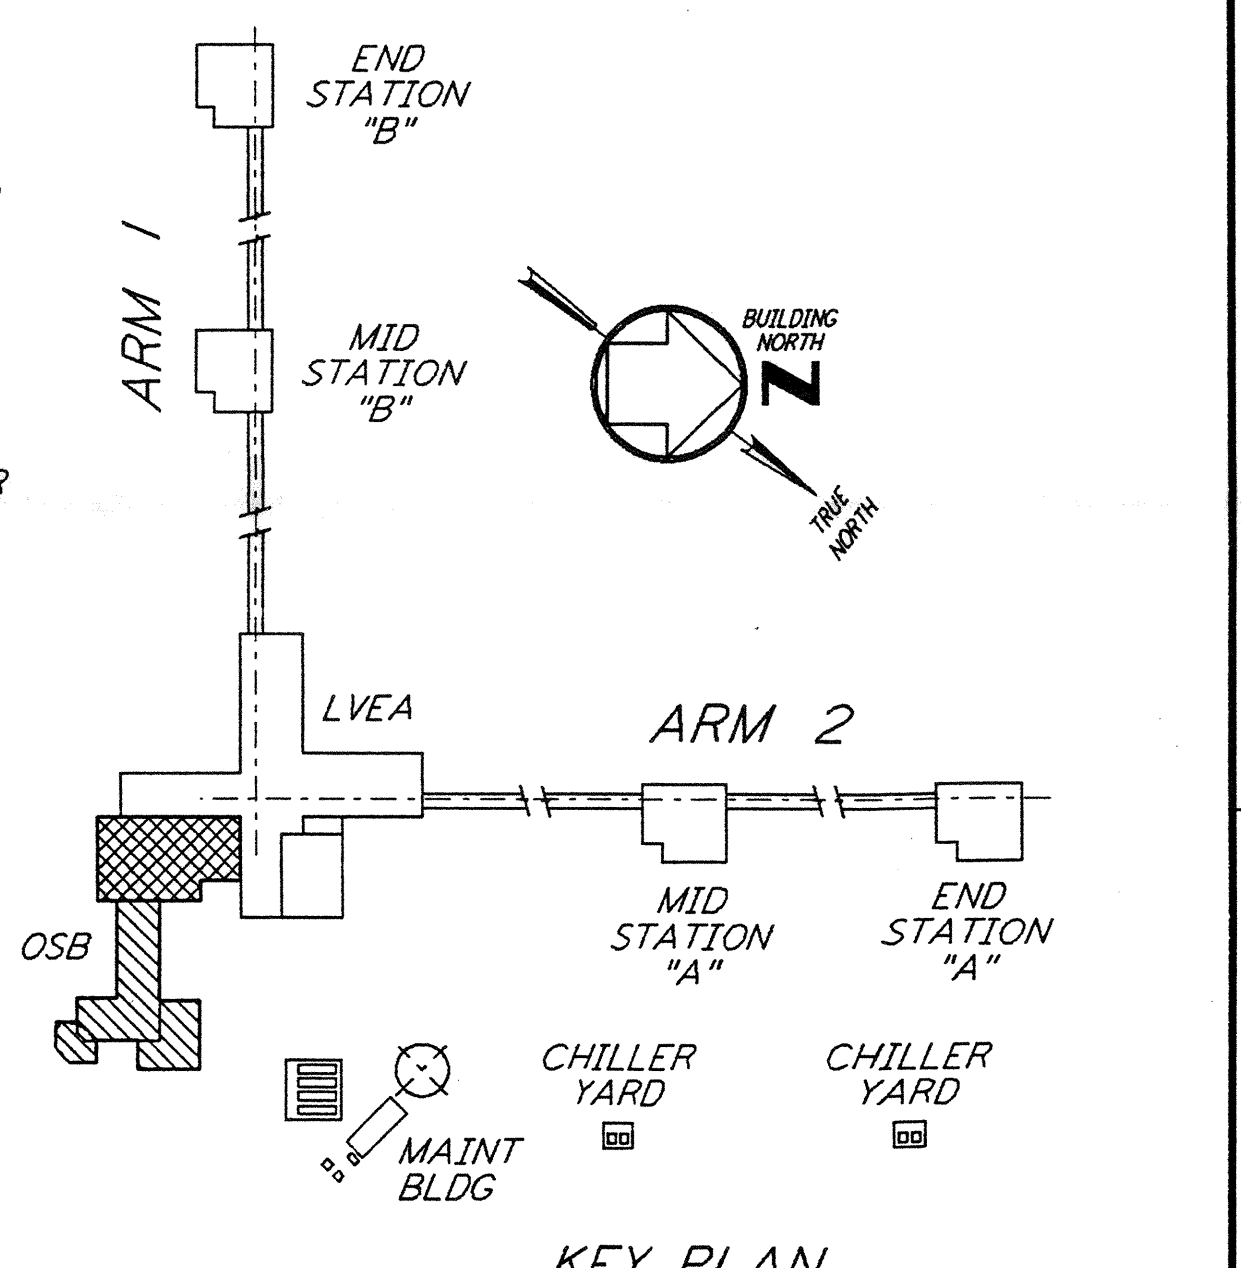

KEY PLAN

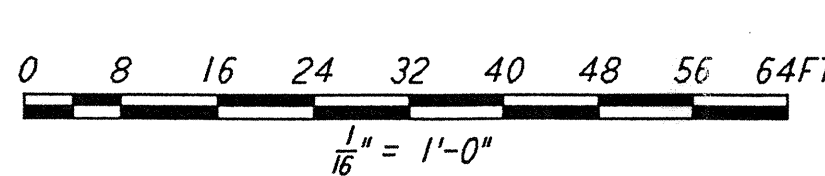

| NO. | DATE | BY | CHKD | ENGR | PROJ | DESCRIPTION |
|-----|----------|-----|------|------|------|---------------------------|
| C | 5-22-96 | MCS | BP | BP | BP | BID ADDENDUM #2 |
| B | 4-19-96 | MCS | DDM | BP | TDM | FINAL DESIGN REVIEW & BID |
| A | 10-31-95 | MCS | DDM | BP | TDM | PRELIMINARY DESIGN REVIEW |

| | |
|----------|-----|
| DRAWN | MCS |
| CHECKED | |
| ENGINEER | |
| PROJ | |

PARSONS
 100 WEST WALNUT STREET
 PASADENA, CALIFORNIA

LIGO
 CALIFORNIA INSTITUTE OF TECHNOLOGY
 MASSACHUSETTS INSTITUTE OF TECHNOLOGY

LASER INTERFEROMETER
 GRAVITATIONAL-WAVE OBSERVATORY
 SITE NO. 1 - HANFORD, WASHINGTON

AS NOTED PPI50969 8094

STRUCTURAL
 CORNER STATION
 OSB ROOF FRAMING PLANS

WA-S-117