
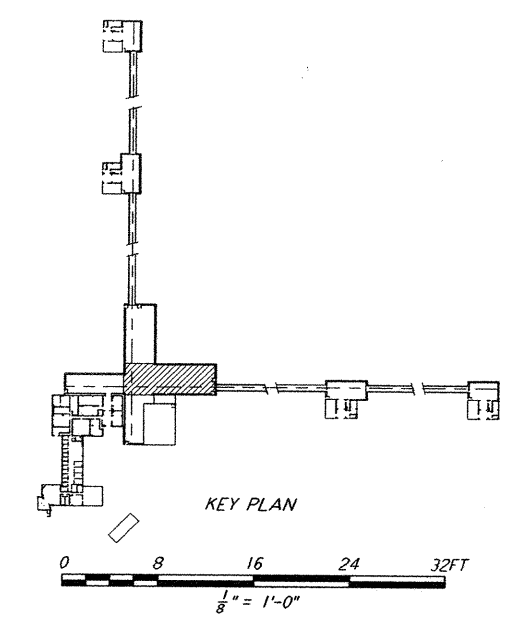


This document and the design it covers are the property of PARSONS. They are loaned only with the borrower's expressed written agreement that they will not be reproduced, copied, loaned, exhibited, or used in any other way, except by written consent from PARSONS to the borrower.

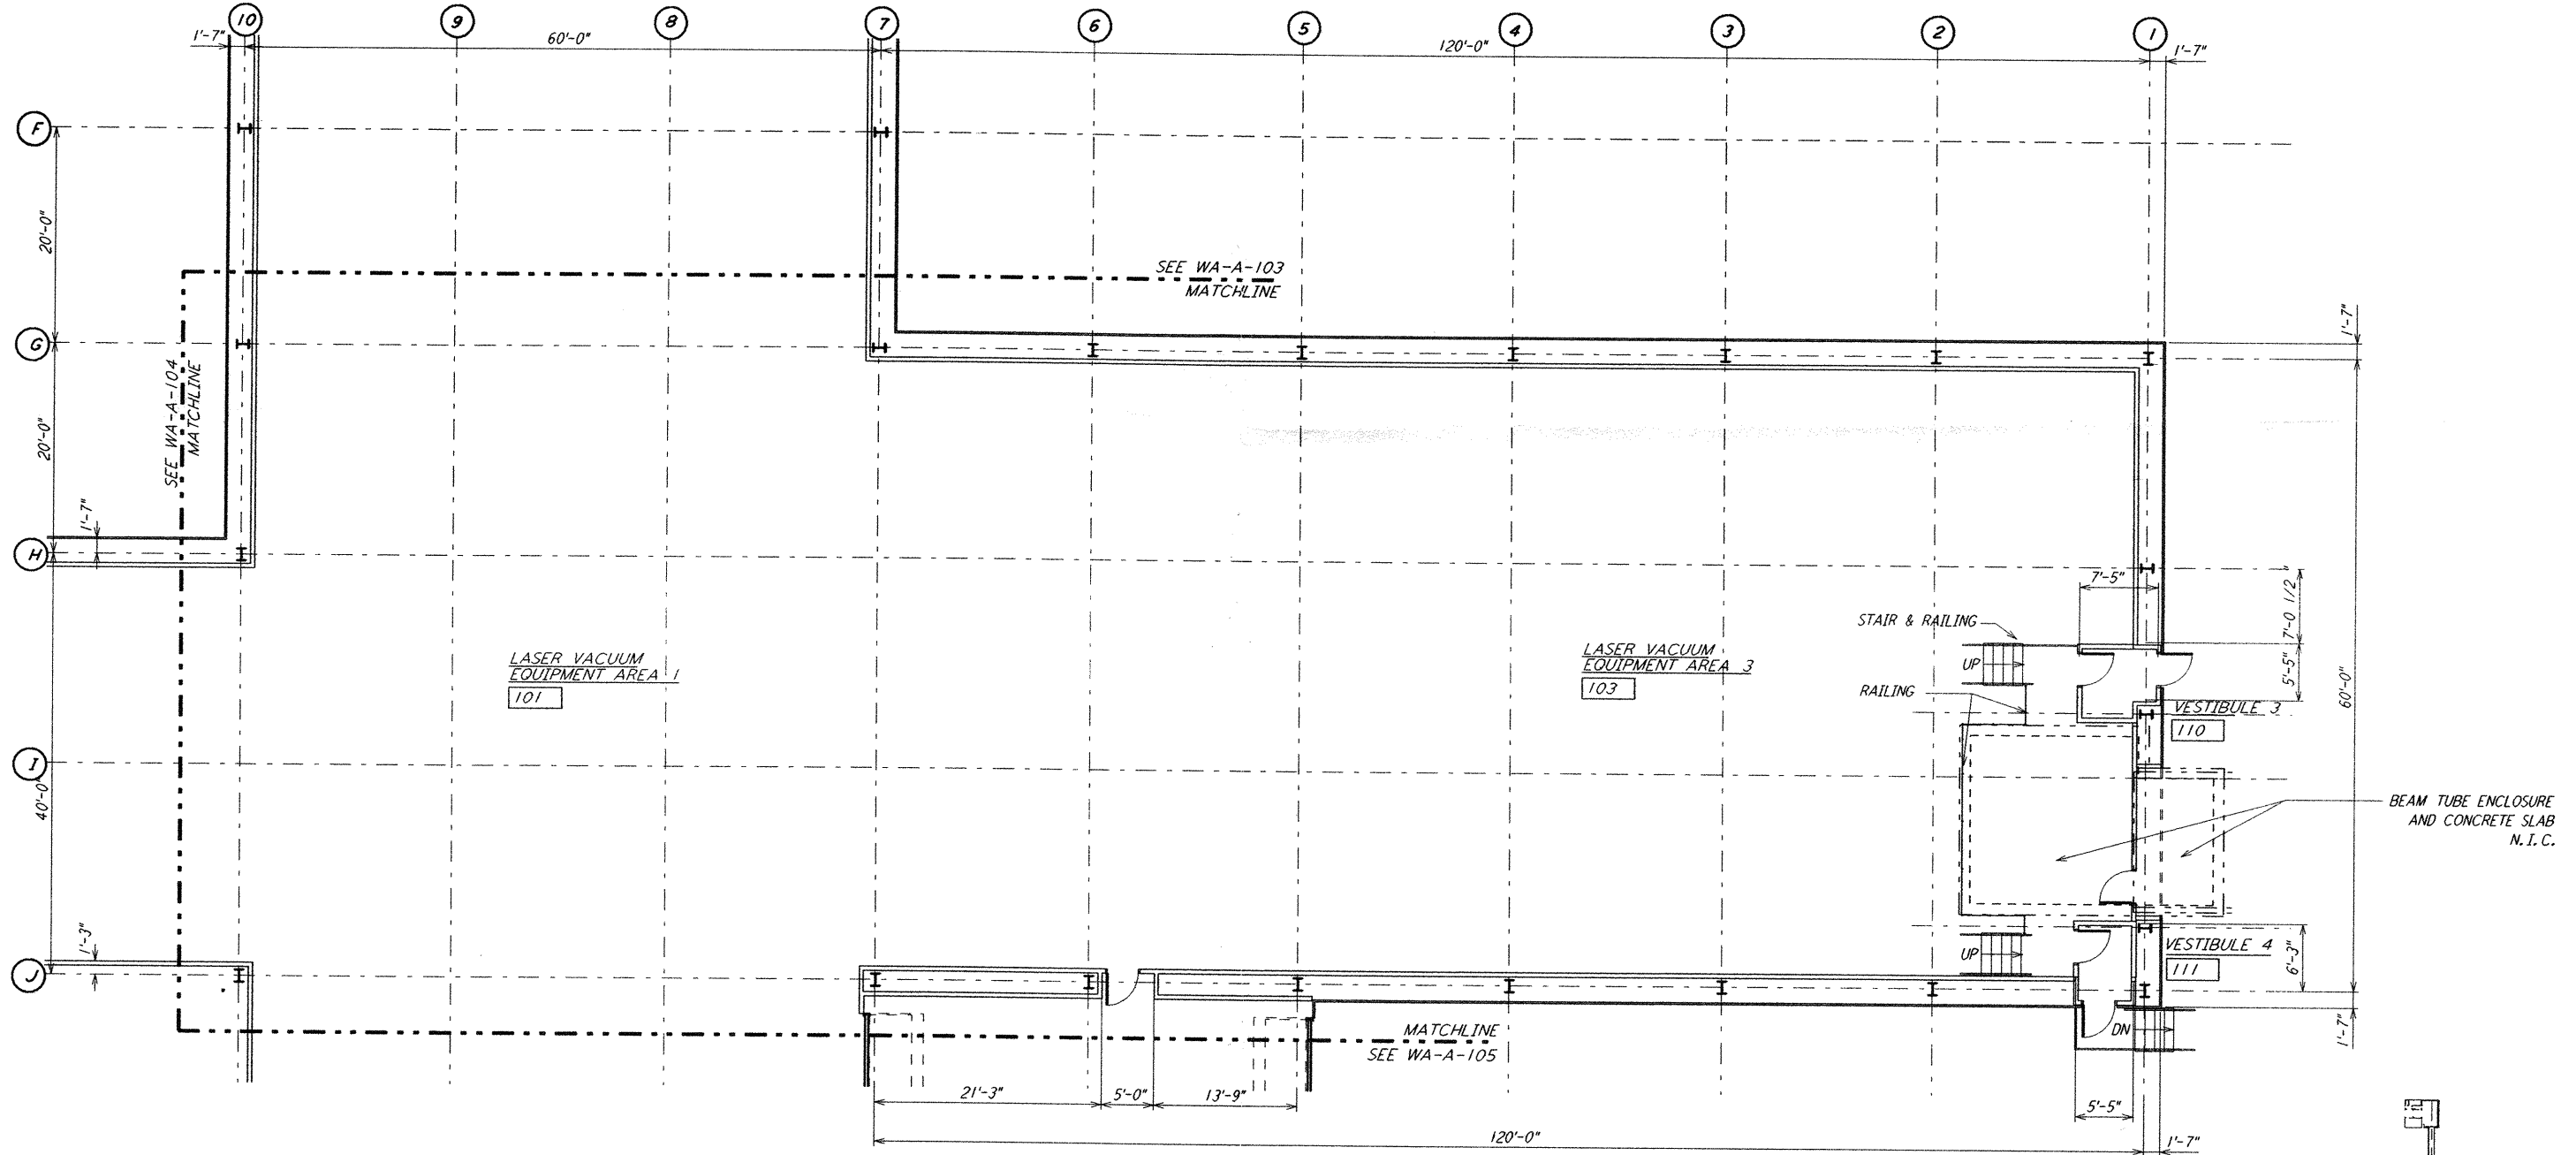

LIGO-D960453-A-D

| NO. | DATE | APRD BY | DESCRIPTION OF REVISION |
|-----|------|---------|-------------------------|
| | | | |
| | | | |
| | | | |
| | | | |
| | | | |
| | | | |
| | | | |
| | | | |
| | | | |
| | | | |

| | |
|----------|----------|
| DATE | 10-31-95 |
| DRAWN | CKT |
| CHECKED | |
| ENGINEER | |
| PROJ MGR | |

| | | | |
|-------|----------|---------|---------------------------|
| ISSUE | | | |
| J | | | |
| H | | | |
| G | | | |
| F | | | |
| E | | | |
| D | | | |
| C | | | |
| B | | | |
| A | 10/31/95 | TDM | PRELIMINARY DESIGN REVIEW |
| NO. | DATE | APRD BY | ISSUED FOR |

PARSONS
 100 WEST WALNUT STREET
 PASADENA, CALIFORNIA

LIGO
 CALIFORNIA INSTITUTE OF TECHNOLOGY
 MASSACHUSETTS INSTITUTE OF TECHNOLOGY

**LASER INTERFEROMETER
 GRAVITATIONAL-WAVE OBSERVATORY
 SITE NO. 1 - HANFORD, WASHINGTON**

TITLE: CORNER STATION LVEA PARTIAL FLOOR PLAN
 SHEET NUMBER: WA-A-102
 AS NOTED: PP150969 8094
 CONTRACT NUMBER: 8094
 PROJECT NUMBER: 8094

Mon Oct 30 23:02:41 1995 s3-v18b2 J:\PLOTS\QUEUES\18B2\AR102G.PRF