
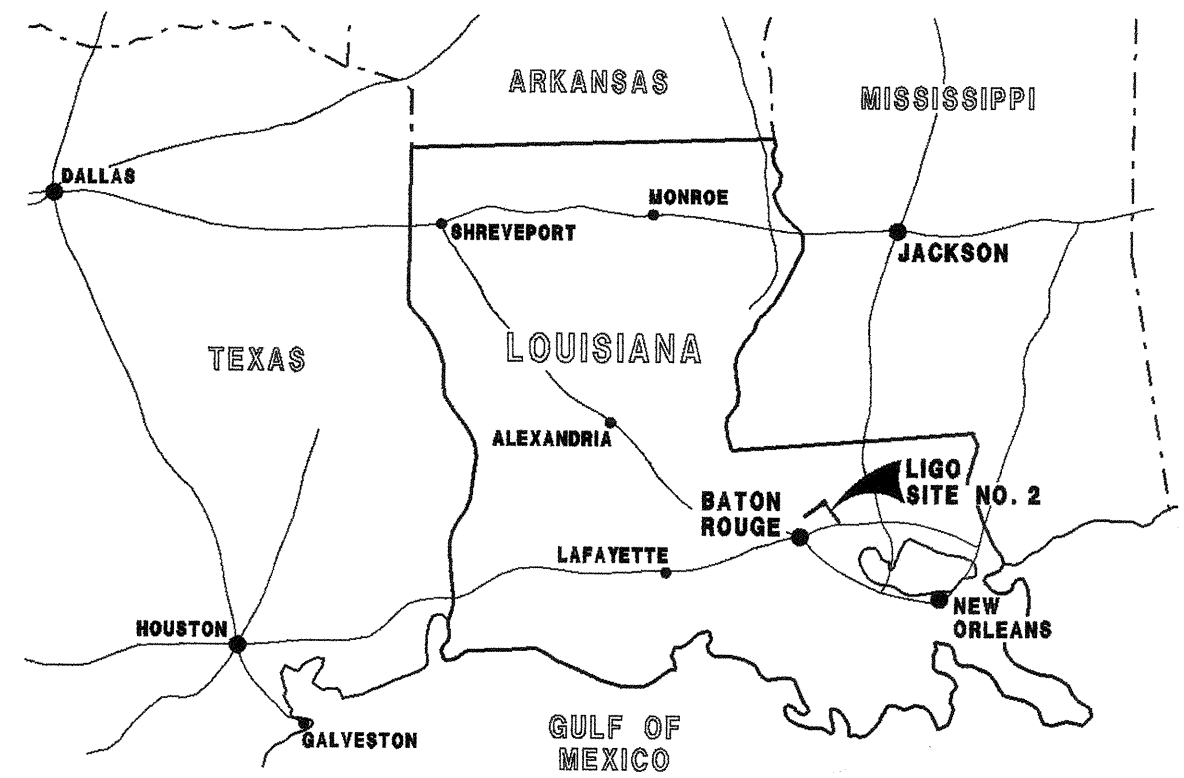


# LASER INTERFEROMETER GRAVITATIONAL-WAVE OBSERVATORY

## VOLUME V-B LIVINGSTON FACILITY PRELIMINARY DESIGN PACKAGE DRAFT SUBMITTAL

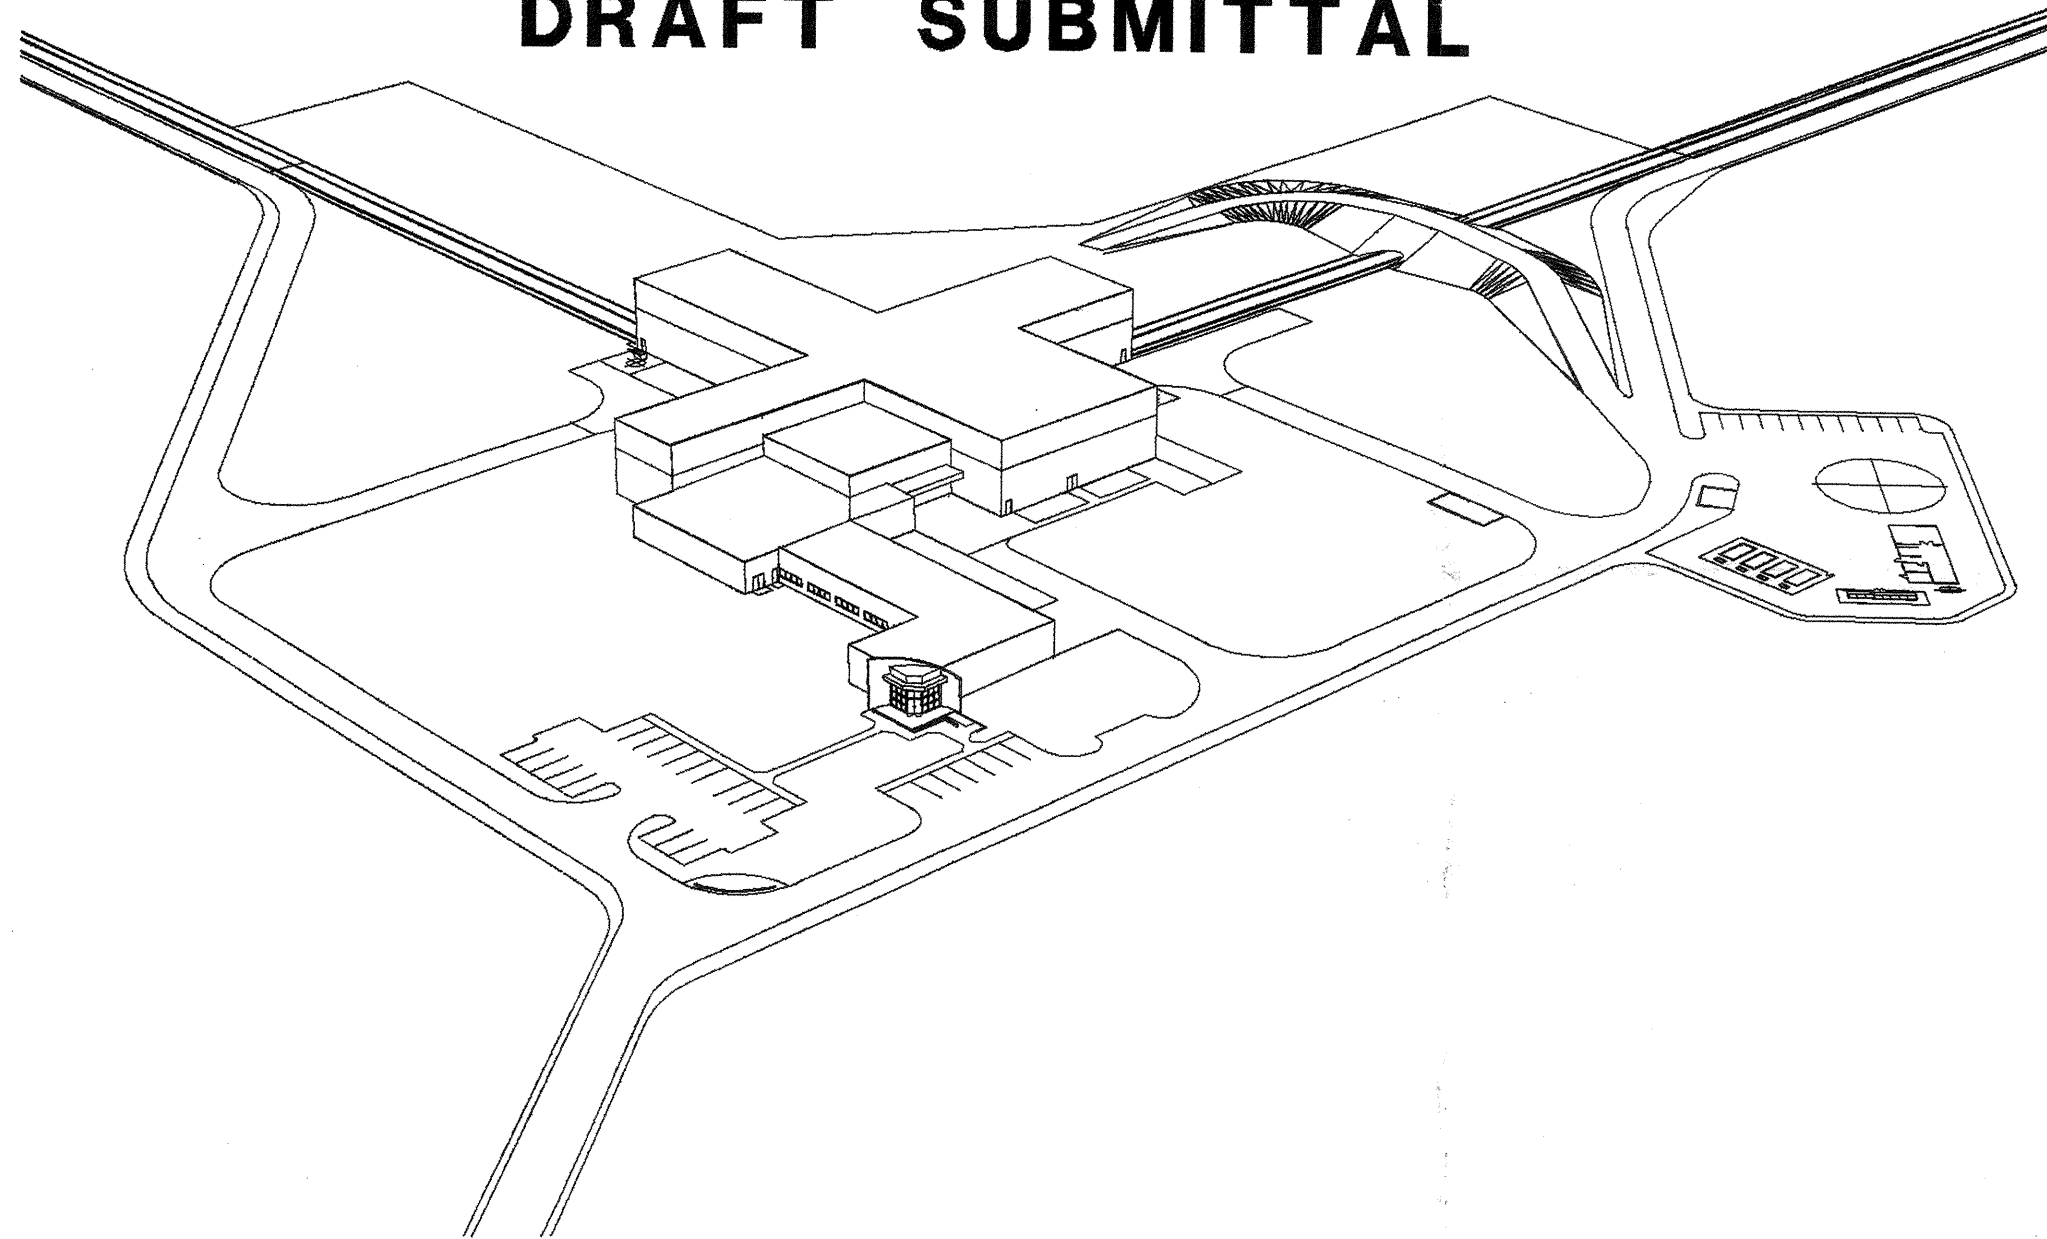

**SITE NO. 2  
 LIVINGSTON, LOUISIANA**

### DRAWING LIST

DATE	SHEET NO.	TITLE
		GENERAL
10-31-95	LA-G-001	COVER AND DRAWING INDEX SHEET
10-31-95	LA-G-002	DRAWING INDEX SHEET
10-31-95	LA-G-003	DRAWING INDEX SHEET
		C CIVIL
10-31-95	LA-C-001	DRAWING INDEX, LOCATION & VICINITY MAPS
10-31-95	LA-C-002	GENERAL NOTES, LEGEND, & ABBREVIATIONS
10-31-95	LA-C-003	DRAWING MATRIX

### DRAWING LIST

DATE	SHEET NO.	TITLE
10-31-95	LA-C-004	TYPICAL SECTIONS
10-31-95	LA-C-005	CORNER STATION PLOT PLAN
10-31-95	LA-C-006	CORNER STATION GRADING PLAN
10-31-95	LA-C-007	CORNER STATION UTILITY PLAN
	LA-C-008	GRADING SECTIONS AND DETAILS (NOT INCLUDED)
10-31-95	LA-C-009	SITework DETAILS
10-31-95	LA-C-010	UTILITY DETAILS
10-31-95	LA-C-011	NORTHWEST ARM, PLAN, AND PROFILE - STA 0+00 TO STA 14+00
10-31-95	LA-C-012	NORTHWEST ARM, PLAN, AND PROFILE - STA 14+00 TO STA 28+00
10-31-95	LA-C-013	NORTHWEST ARM, PLAN, AND PROFILE - STA 28+00 TO STA 42+00
10-31-95	LA-C-014	NORTHWEST ARM, PLAN, AND PROFILE - STA 42+00 TO STA 56+00

### DRAWING LIST

DATE	SHEET NO.	TITLE
10-31-95	LA-C-015	NORTHWEST ARM, PLAN, AND PROFILE - STA 56+00 TO STA 70+00
10-31-95	LA-C-016	NORTHWEST ARM, PLAN, AND PROFILE - STA 70+00 TO STA 84+00
10-31-95	LA-C-017	NORTHWEST ARM, PLAN, AND PROFILE - STA 84+00 TO STA 98+00
10-31-95	LA-C-018	NORTHWEST ARM, PLAN, AND PROFILE - STA 98+00 TO STA 112+00
10-31-95	LA-C-019	NORTHWEST ARM, PLAN, AND PROFILE - STA 112+00 TO STA 126+00
10-31-95	LA-C-020	NORTHWEST ARM, PLAN, AND PROFILE - STA 126+00 TO STA 133+00
10-31-95	LA-C-021	NORTHWEST ARM, MID-STATION, PLOT, GRADING & UTILITY PLANS
10-31-95	LA-C-022	NORTHWEST ARM, END-STATION, PLOT, GRADING & UTILITY PLANS
10-31-95	LA-C-031	SOUTHWEST ARM, PLAN, AND PROFILE - STA 0+00 TO STA 14+00
10-31-95	LA-C-032	SOUTHWEST ARM, PLAN, AND PROFILE - STA 14+00 TO STA 28+00
10-31-95	LA-C-033	SOUTHWEST ARM, PLAN, AND PROFILE - STA 28+00 TO STA 42+00

LIGO-D960816-A-0

NO.	DATE	APRD BY	DESCRIPTION OF REVISION
1			
2			
3			
4			
5			
6			
7			
8			
9			

DATE	10-31-95
DRAWN	RGC
CHECKED	
SECT HD	
PROJ MGR	

**PARSONS**  
 100 WEST WALNUT STREET  
 PASADENA, CALIFORNIA

**LIGO**  
 CALIFORNIA INSTITUTE OF TECHNOLOGY  
 MASSACHUSETTS INSTITUTE OF TECHNOLOGY

LASER INTERFEROMETER  
 GRAVITATIONAL-WAVE OBSERVATORY

COVER AND DRAWING  
 INDEX SHEET

SCALE: NONE  
 CONTRACT NUMBER: PPI50969  
 PROJECT NUMBER: 8094

LA-G-001

not be reproduced, copied, loaned, exhibited, or used in any other way, except by written consent from PARSONS to the borrower.

This document and the design it covers are the property of PARSONS. They are loaned only with the borrower's expressed written agreement that they will

Wed Nov 01 16:05:45 1995 J:\PLOTS\BUEUES\18B2\GE001C.PRT

Wed Nov 01 16:05:45 1995 J:\PLOTS\BUEUES\18B2\GE001C.PRT