


This document and the design it covers are the property of **PARSONS**. They are loaned only with the borrower's expressed written agreement that they will not be reproduced, copied, loaned, exhibited, or used in any other way, except by written consent from **PARSONS** to the borrower.

This document and the design it covers are the property of **PARSONS**. They are loaned only with the borrower's expressed written agreement that they will not be reproduced, copied, loaned, exhibited, or used in any other way, except by written consent from **PARSONS** to the borrower.

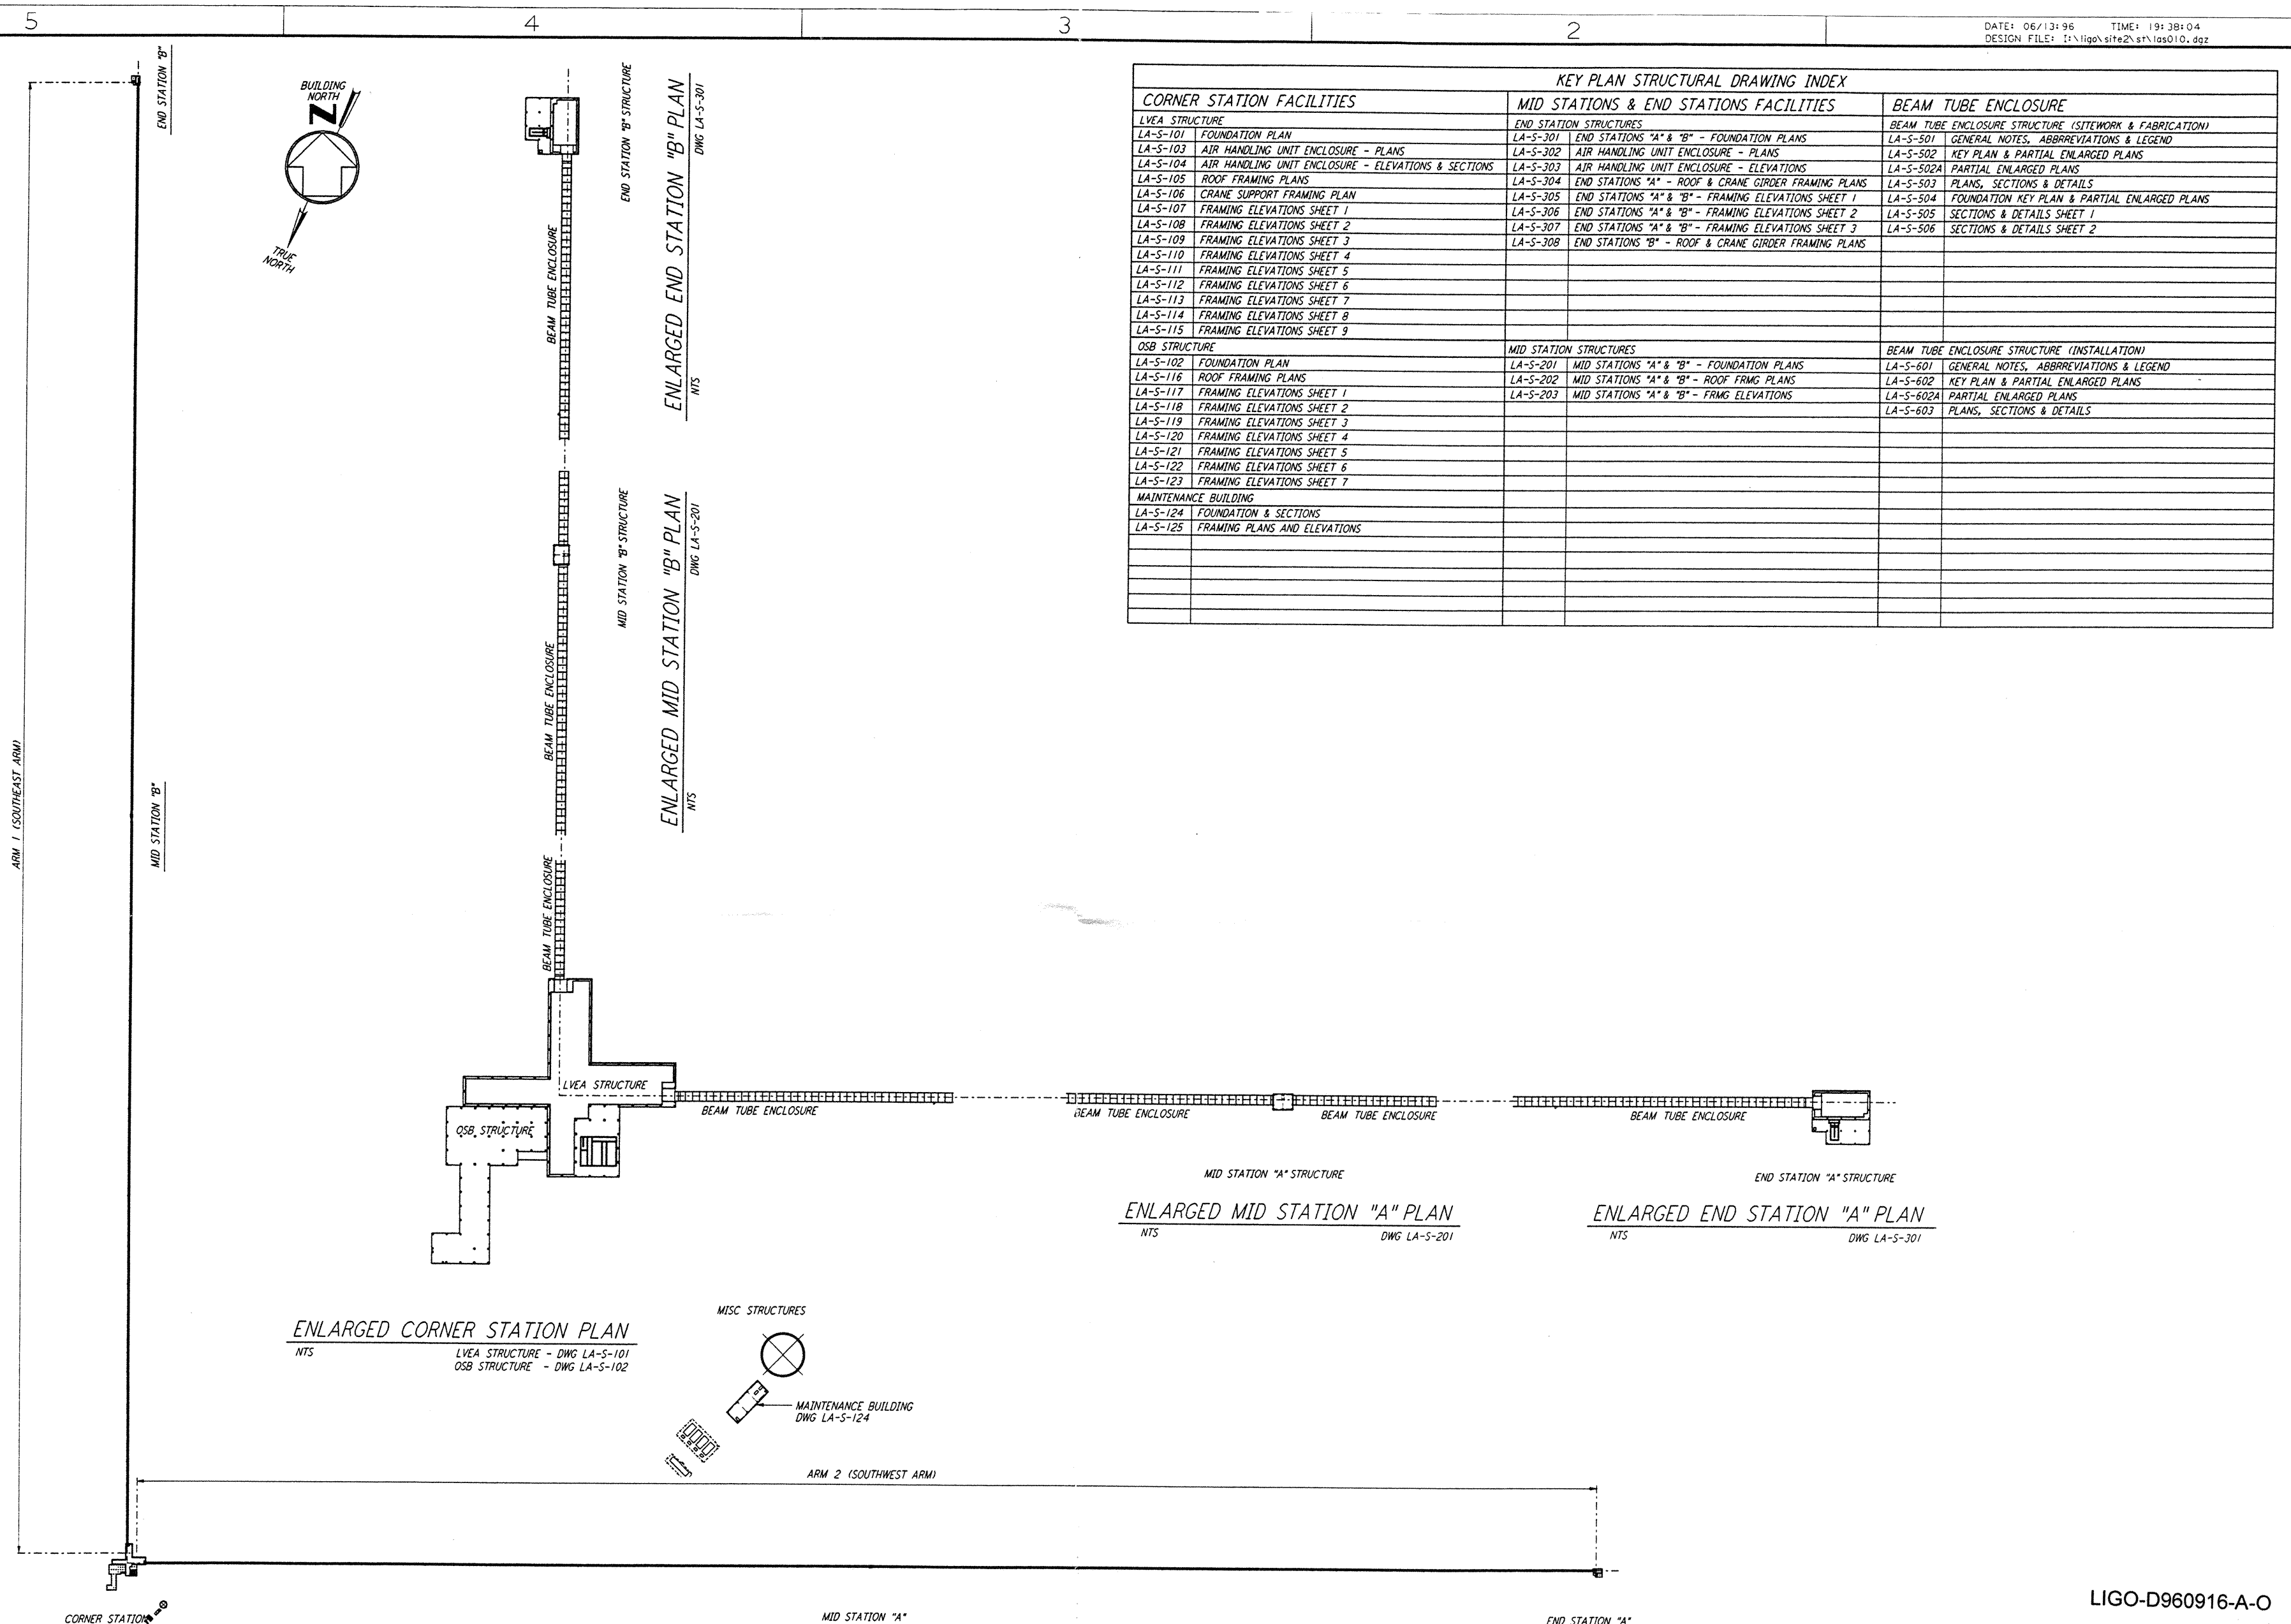

KEY PLAN STRUCTURAL DRAWING INDEX		
CORNER STATION FACILITIES	MID STATIONS & END STATIONS FACILITIES	BEAM TUBE ENCLOSURE
LVEA STRUCTURE	END STATION STRUCTURES	BEAM TUBE ENCLOSURE STRUCTURE (SITEWORK & FABRICATION)
LA-S-101 FOUNDATION PLAN	LA-S-301 END STATIONS "A" & "B" - FOUNDATION PLANS	LA-S-501 GENERAL NOTES, ABBREVIATIONS & LEGEND
LA-S-103 AIR HANDLING UNIT ENCLOSURE - PLANS	LA-S-302 AIR HANDLING UNIT ENCLOSURE - PLANS	LA-S-502 KEY PLAN & PARTIAL ENLARGED PLANS
LA-S-104 AIR HANDLING UNIT ENCLOSURE - ELEVATIONS & SECTIONS	LA-S-303 AIR HANDLING UNIT ENCLOSURE - ELEVATIONS	LA-S-502A PARTIAL ENLARGED PLANS
LA-S-105 ROOF FRAMING PLANS	LA-S-304 END STATIONS "A" - ROOF & CRANE GIRDER FRAMING PLANS	LA-S-503 PLANS, SECTIONS & DETAILS
LA-S-106 CRANE SUPPORT FRAMING PLAN	LA-S-305 END STATIONS "A" & "B" - FRAMING ELEVATIONS SHEET 1	LA-S-504 FOUNDATION KEY PLAN & PARTIAL ENLARGED PLANS
LA-S-107 FRAMING ELEVATIONS SHEET 1	LA-S-306 END STATIONS "A" & "B" - FRAMING ELEVATIONS SHEET 2	LA-S-505 SECTIONS & DETAILS SHEET 1
LA-S-108 FRAMING ELEVATIONS SHEET 2	LA-S-307 END STATIONS "A" & "B" - FRAMING ELEVATIONS SHEET 3	LA-S-506 SECTIONS & DETAILS SHEET 2
LA-S-109 FRAMING ELEVATIONS SHEET 3	LA-S-308 END STATIONS "B" - ROOF & CRANE GIRDER FRAMING PLANS	
LA-S-110 FRAMING ELEVATIONS SHEET 4		
LA-S-111 FRAMING ELEVATIONS SHEET 5		
LA-S-112 FRAMING ELEVATIONS SHEET 6		
LA-S-113 FRAMING ELEVATIONS SHEET 7		
LA-S-114 FRAMING ELEVATIONS SHEET 8		
LA-S-115 FRAMING ELEVATIONS SHEET 9		
OSB STRUCTURE	MID STATION STRUCTURES	BEAM TUBE ENCLOSURE STRUCTURE (INSTALLATION)
LA-S-102 FOUNDATION PLAN	LA-S-201 MID STATIONS "A" & "B" - FOUNDATION PLANS	LA-S-601 GENERAL NOTES, ABBREVIATIONS & LEGEND
LA-S-116 ROOF FRAMING PLANS	LA-S-202 MID STATIONS "A" & "B" - ROOF FRAMING PLANS	LA-S-602 KEY PLAN & PARTIAL ENLARGED PLANS
LA-S-117 FRAMING ELEVATIONS SHEET 1	LA-S-203 MID STATIONS "A" & "B" - FRAMING ELEVATIONS	LA-S-602A PARTIAL ENLARGED PLANS
LA-S-118 FRAMING ELEVATIONS SHEET 2		LA-S-603 PLANS, SECTIONS & DETAILS
LA-S-119 FRAMING ELEVATIONS SHEET 3		
LA-S-120 FRAMING ELEVATIONS SHEET 4		
LA-S-121 FRAMING ELEVATIONS SHEET 5		
LA-S-122 FRAMING ELEVATIONS SHEET 6		
LA-S-123 FRAMING ELEVATIONS SHEET 7		
MAINTENANCE BUILDING		
LA-S-124 FOUNDATION & SECTIONS		
LA-S-125 FRAMING PLANS AND ELEVATIONS		

REVISED	NO.	DATE	BY	CHKD	ENGR	PROJ	DESCRIPTION
A	1	6-14-96	MCS				FINAL DESIGN REVIEW

DRAWN	MCS	
CHECKED		
ENGINEER		
PROJ		

PARSONS
 100 WEST WALNUT STREET
 PASADENA, CALIFORNIA

LIGO
 CALIFORNIA INSTITUTE OF TECHNOLOGY
 MASSACHUSETTS INSTITUTE OF TECHNOLOGY

LASER INTERFEROMETER
 GRAVITATIONAL-WAVE OBSERVATORY
 SITE NO. 2 - LIVINGSTON, LOUISIANA

STRUCTURAL KEY PLAN

DATE: NONE
 CONTRACT NUMBER: PPI50969
 PROJECT NUMBER: 8094

SHEET NUMBER: **LA-S-010**

LIGO-D960916-A-O