



**MAINTENANCE BUILDING FLOOR PLAN**  
 1/4" = 1'-0"

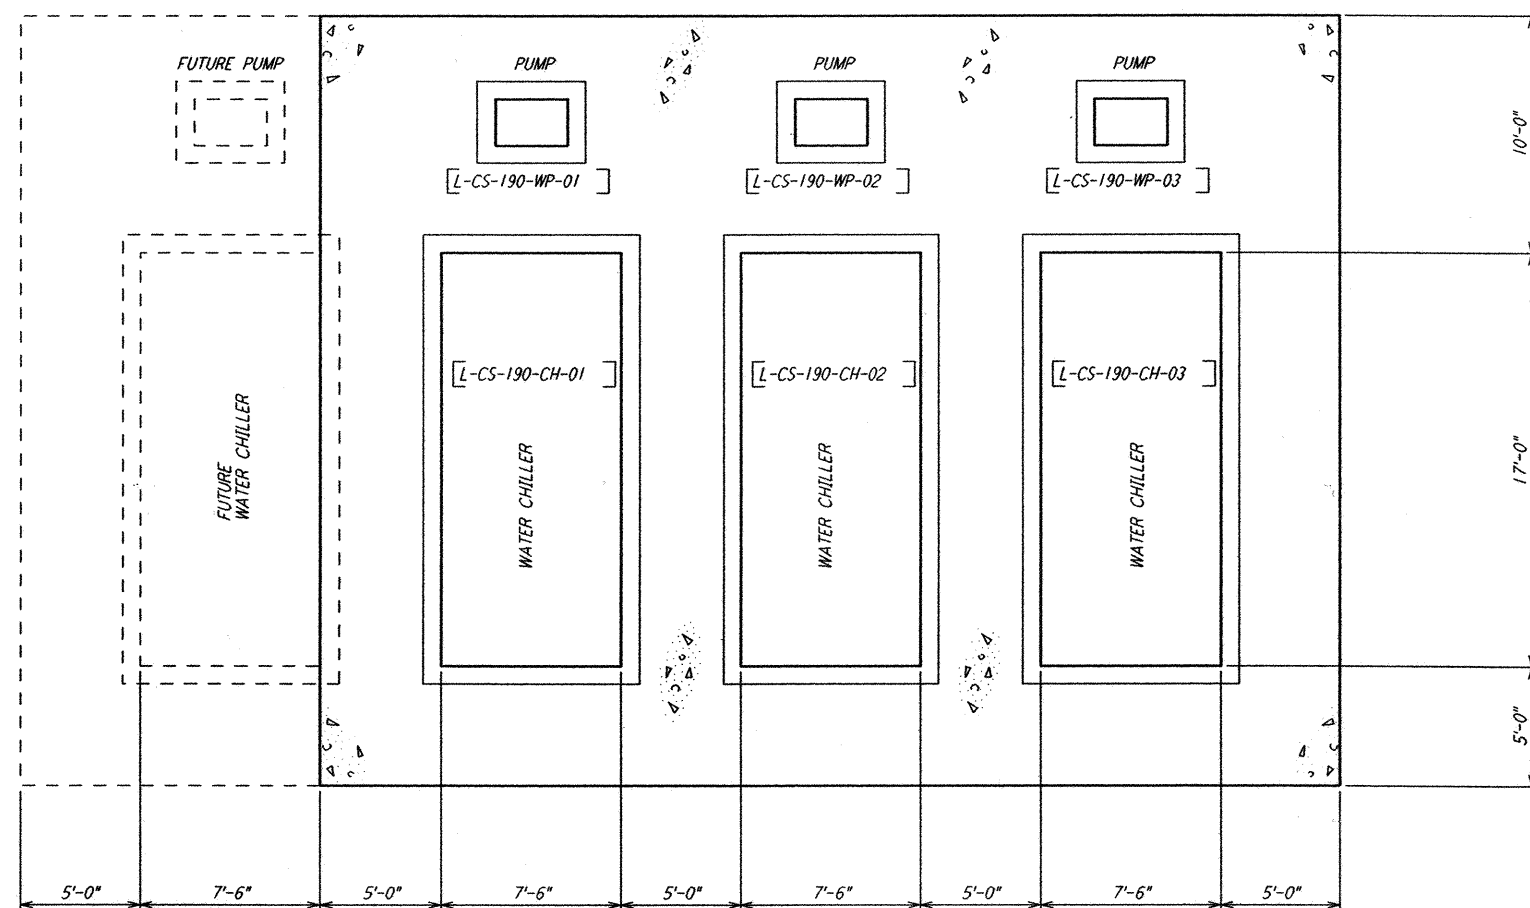

**CHILLER YARD PLAN**  
 1/4" = 1'-0"

 

LIGO-D960970-A-0

NO.	DATE	APRD BY	DESCRIPTION OF REVISION
9			
8			
7			
6			
5			
4			
3			
2			
1			

ISSUE	NO.	DATE	APRD BY	DESCRIPTION
A	10/31/95	TDM		PRELIMINARY DESIGN REVIEW ISSUED FOR
B				
C				
D				
E				
F				
G				
H				
J				

DATE	10/31/95
DRAWN	CLP
CHECKED	
ENGINEER	
PROJ MGR	

**PARSONS**  
 100 WEST WALNUT STREET  
 PASADENA, CALIFORNIA

**LIGO**  
 CALIFORNIA INSTITUTE OF TECHNOLOGY  
 MASSACHUSETTS INSTITUTE OF TECHNOLOGY

TITLE		SCALE	CONTRACT NUMBER	PROJECT NUMBER
CORNER STATION CHILLER YARD AND MAINTENANCE BUILDING FLOOR PLAN		AS NOTED	PP150969	8094
		<b>LA-H-114</b>		

This document and the design it covers are the property of PARSONS. They are loaned only with the borrower's expressed written agreement that they will not be reproduced, copied, loaned, exhibited, or used in any other way, except by written consent from PARSONS to the borrower.

This document and the design it covers are the property of PARSONS. They are loaned only with the borrower's expressed written agreement that they will not be reproduced, copied, loaned, exhibited, or used in any other way, except by written consent from PARSONS to the borrower.

Mon Oct 30 20:33:16 1995 s3-v18b2 J:\PLOTS\QUEUES\18B2\MU114B.PRF