



PARSONS to the borrower. borrower's expressed written agreement that they will


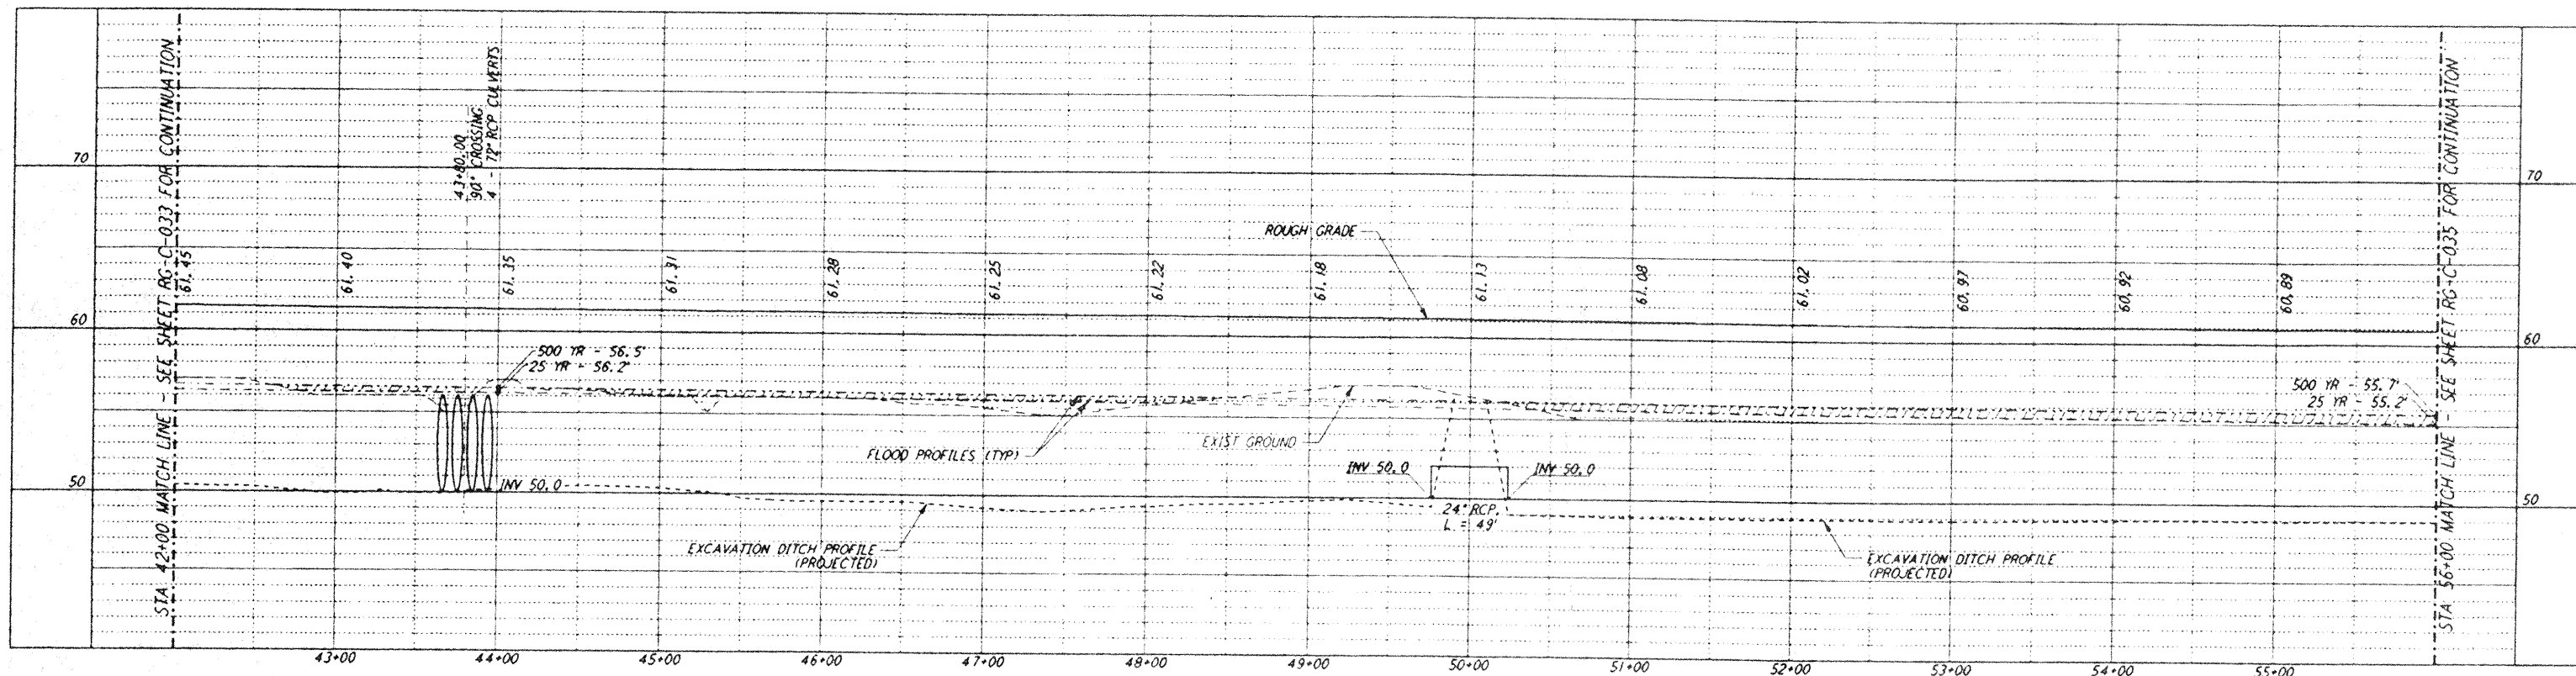


NOTES:
1. SEE SHEET RG-C-002 FOR GENERAL NOTES, LEGEND AND ABBREVIATIONS.

PROFILE
SCALE: HORIZ: 1" = 50'
VERT: 1" = 5'

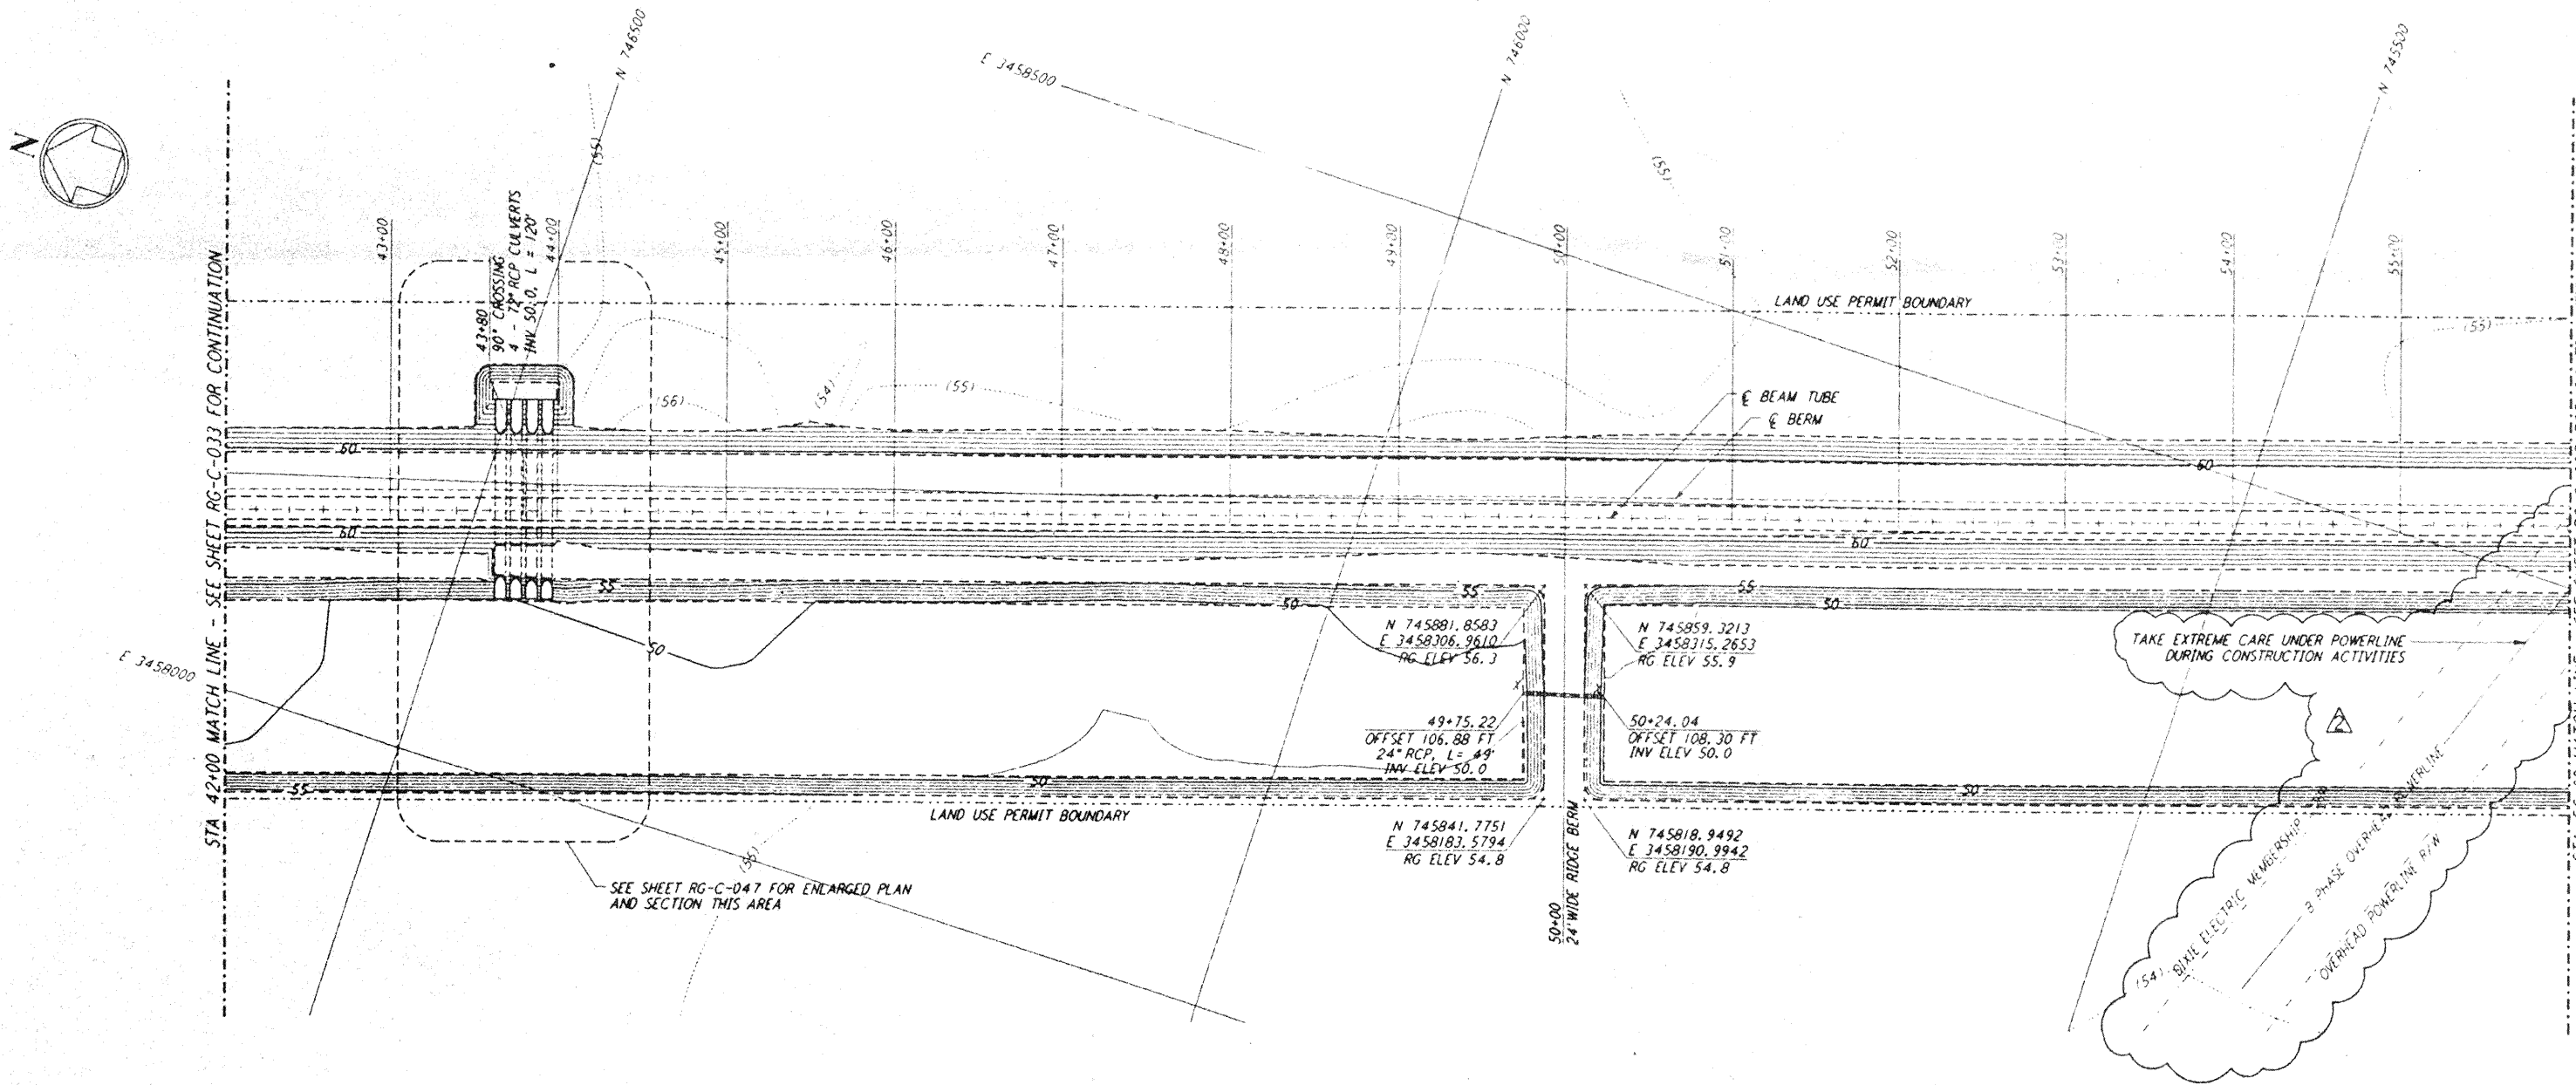

PLAN
SCALE: 1" = 50'

 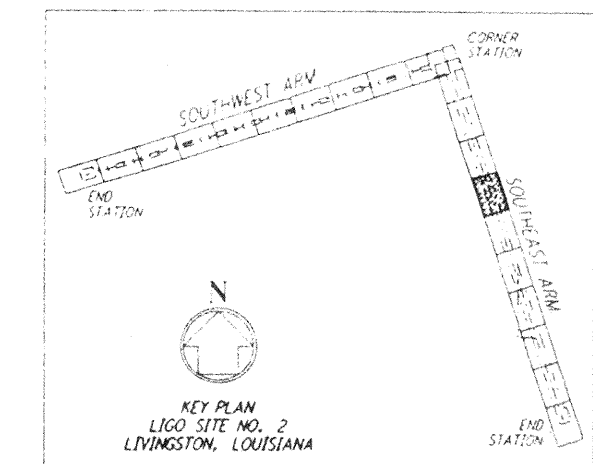

NO.	DATE	APPROVED BY	DESCRIPTION OF REVISION
1	11/1/95	Tom	NO REVISIONS
2	5/24/96	Tom	REVISED OVERHEAD POWERLINE R/W LOCATION

NO.	DATE	APPROVED BY	ISSUED FOR
1	8/28/95	Tom	ISSUED FOR BID
2	11/1/95	Tom	ISSUED FOR CONSTRUCTION
3	5/24/96	Tom	CHANGE ORDER NO. 6

DATE	BY
8/11/95	WRB
8/9/95	WRB
8/28/95	WRB
8/28/95	WRB

PARSONS
100 WEST WALNUT STREET
PASADENA, CALIFORNIA

LIGO
CALIFORNIA INSTITUTE OF TECHNOLOGY
MASSACHUSETTS INSTITUTE OF TECHNOLOGY

LIG0-0961739-02-0
LASER INTERFEROMETER
GRAVITATIONAL-WAVE OBSERVATORY
ROUGH GRADING - LIVINGSTON, LA
AS NOTED PPI50969 8094
ROUGH GRADING
SOUTHEAST ARM
PLAN AND PROFILE
STA 42+00 TO STA 56+00
RG-C-034