


- NOTES:**
- 1) CONDUIT IS SHOWN DIAGRAMATICALLY AND SHALL BE FIELD VERIFIED SO AS TO OPTIMIZE SUPPORTING MEANS AND TO AVOID INTERFERENCES WITH PIPING SYSTEMS.
  - 2) IDENTIFY ALL CONNECTION BOXES WITH BLACK PHENOLIC TAGS WITH WHITE LETTERING. LETTERING SHALL BE 3/8" HIGH.

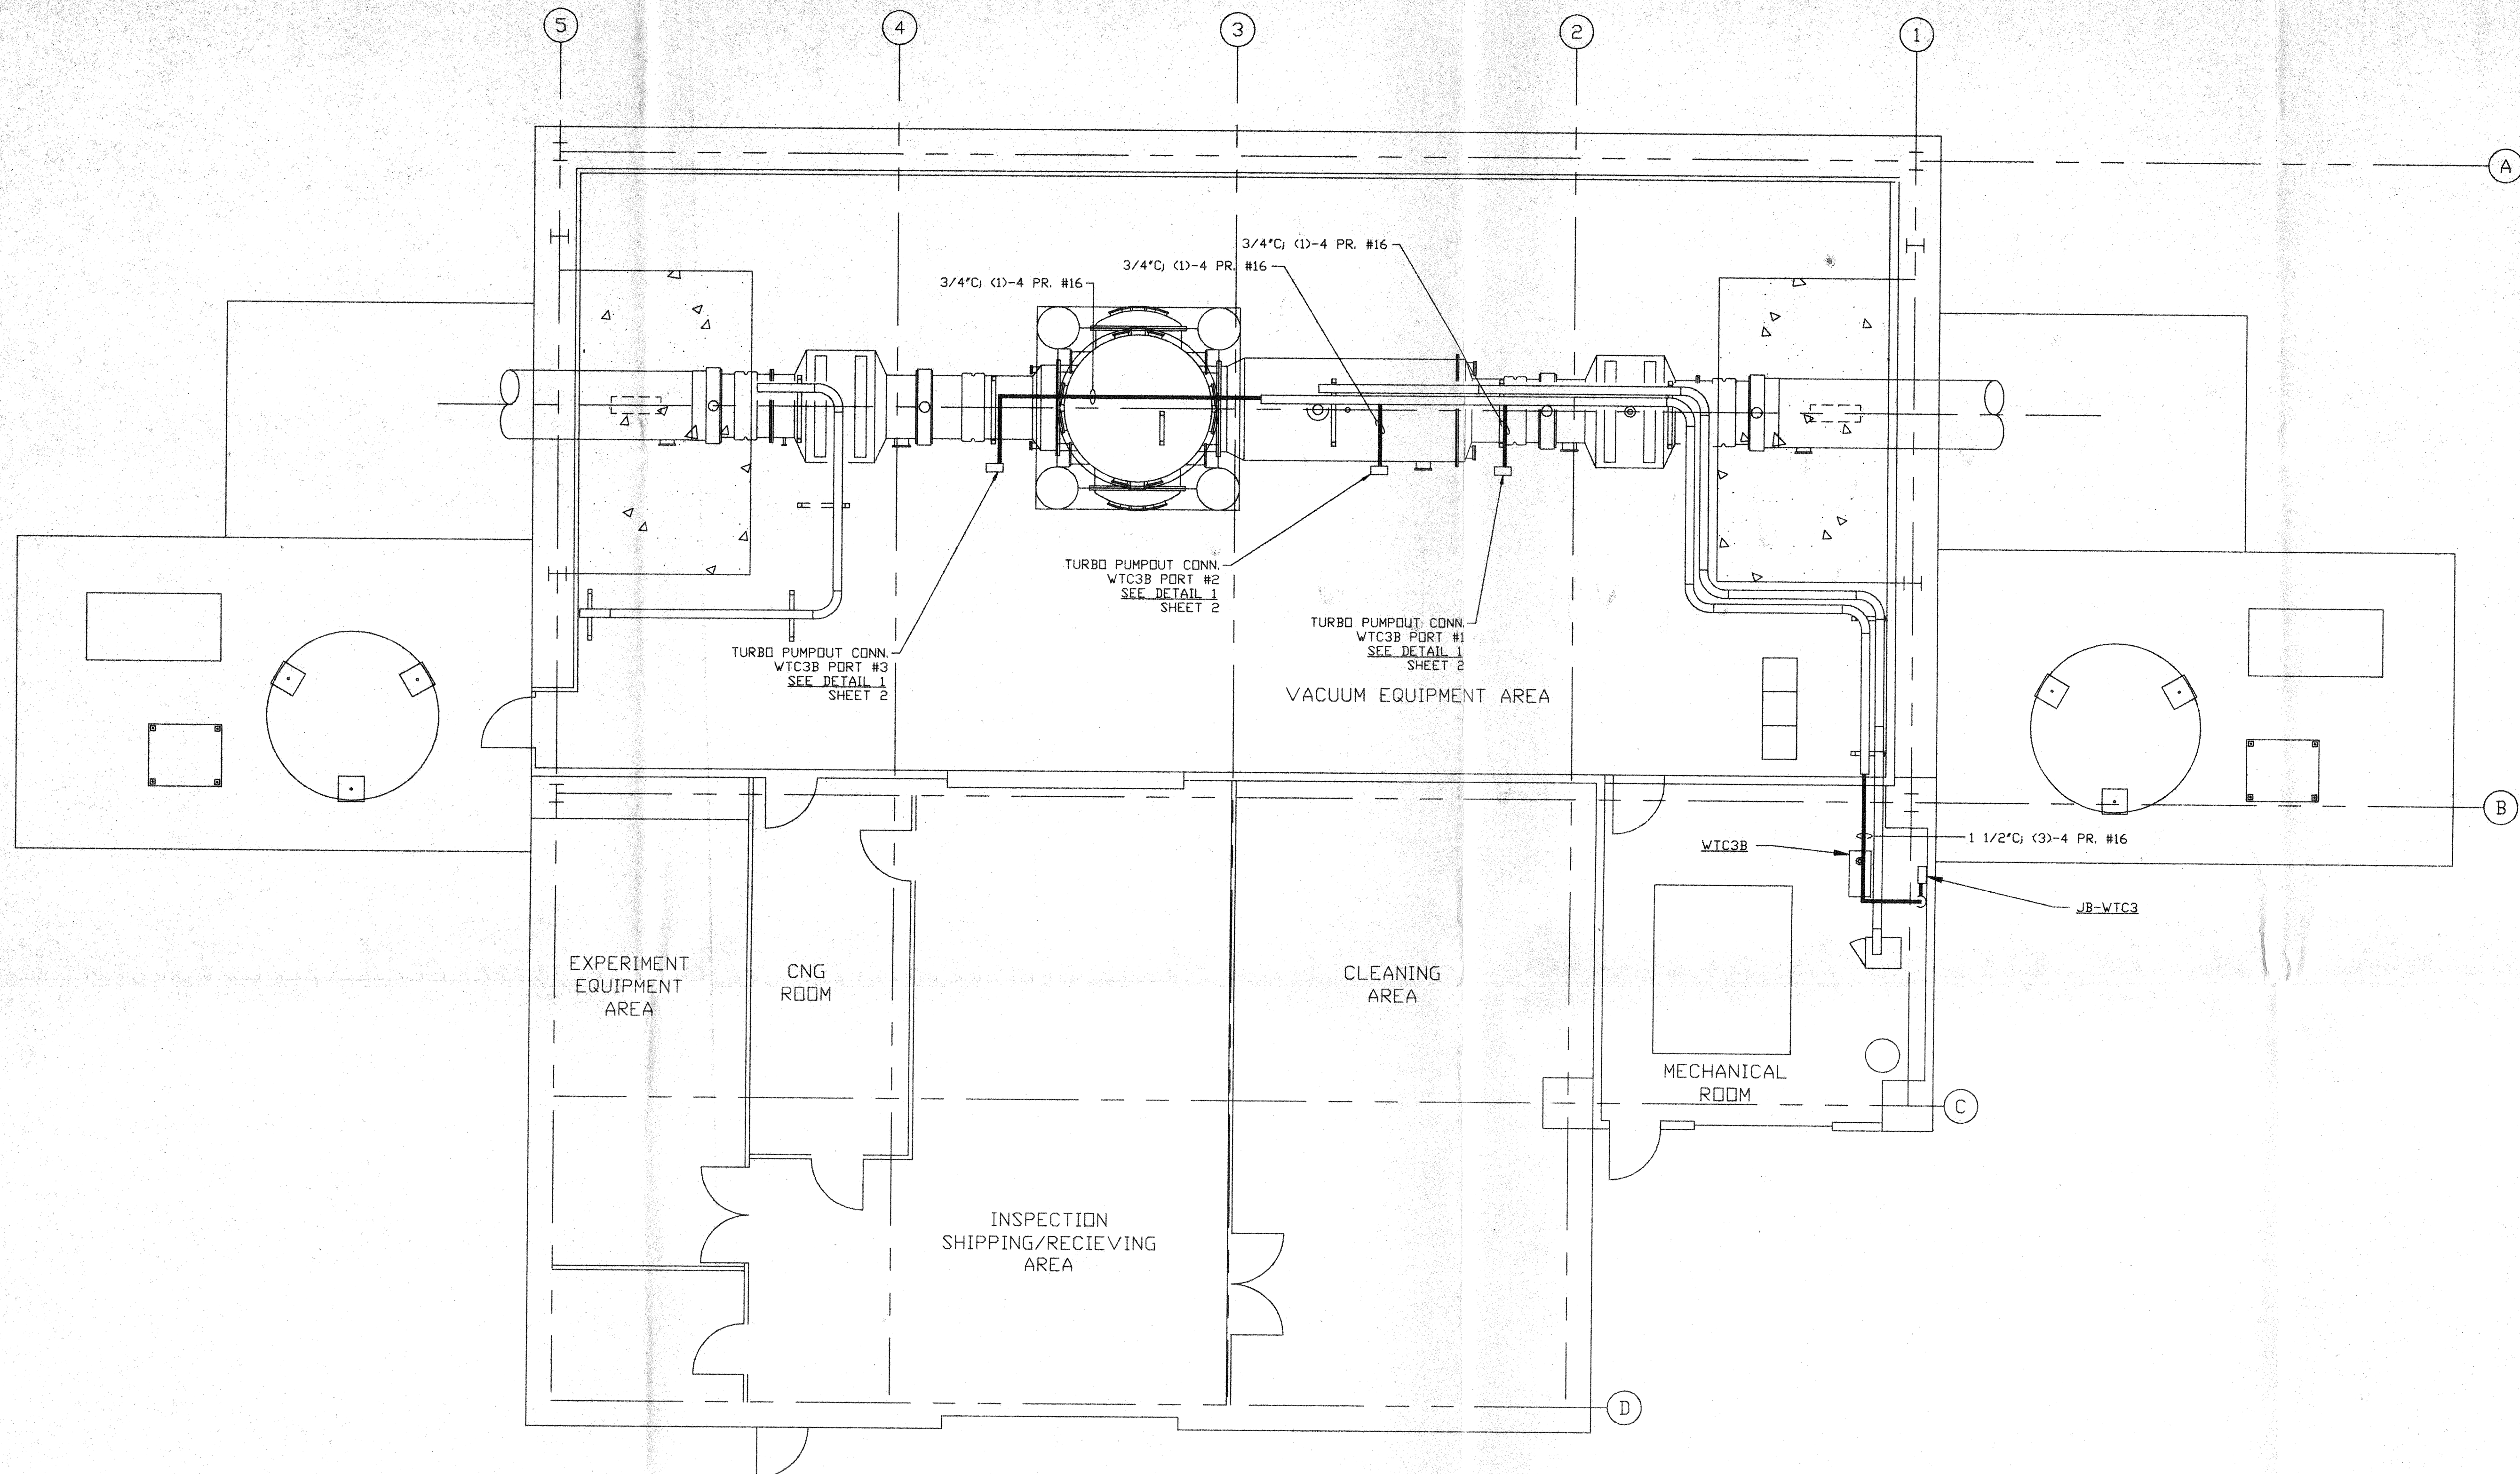

APR 30 1996

0960580-00-V

**PROPRIETARY AND CONFIDENTIAL**  
 THIS DOCUMENT CONTAINS PROPRIETARY INFORMATION BELONGING TO PROCESS SYSTEMS INTERNATIONAL, INC. OR ITS AFFILIATED COMPANIES AND SHALL BE USED ONLY FOR THE PURPOSE FOR WHICH IT WAS SUPPLIED. IT SHALL NOT BE COPIED, REPRODUCED OR OTHERWISE USED, NOR SHALL SUCH INFORMATION BE FURNISHED IN WHOLE OR IN PART TO OTHERS EXCEPT IN ACCORDANCE WITH THE TERMS OF ANY AGREEMENT UNDER WHICH IT WAS SUPPLIED OR WITH THE PRIOR WRITTEN CONSENT OF PROCESS SYSTEMS INTERNATIONAL, INC. AND SHALL BE RETURNED UPON REQUEST.

DWG. NO.	DESCRIPTION	DWG. NO.	DESCRIPTION
V049-3-202	CABLE TRAY PLAN LEFT MID STATION		
V049-3-002	OVERALL SITE PLAN WASHINGTON		
V049-3-001	GENERAL NOTES, LEGEND & DRAWING LIST		
REFERENCE DRAWINGS			

**UNLESS OTHERWISE SPECIFIED**  
 DIMENSIONS ARE IN INCHES  
 TOLERANCES:  
 FRACTIONAL ±  
 ANGULAR/MACH 30°-30' BEND ±2"  
 TWO PLACE DECIMAL ±.01  
 THREE PLACE DECIMAL ±.005  
 FINISHED SURFACE RMS  
 BREAK CORNERS IN DUTY  
 REMOVE ALL BURRS


DO NOT SCALE THIS DRAWING  
 USED ON:  
 NEXT ASS'Y:

REV	DESCRIPTION	CHKD	DRWN	DATE	DED#
0	ISSUE FOR FDR			04.26.96	0129

**PROCESS SYSTEMS INTERNATIONAL, INC.**  
 20 WALKUP DR. WESTBOROUGH, MASSACHUSETTS 01581 USA

**VACUUM CART INTERFACE PLAN**  
 LIGO VACUUM EQUIPMENT  
 WASHINGTON SITE  
 LEFT MID STATION

CAD FILE: V0493206/3206S1  
 SIZE: D  
 DWG. NO.: V049-3-206  
 SCALE: 3/16" = 1' - 0"  
 SHEET: 1 OF 2

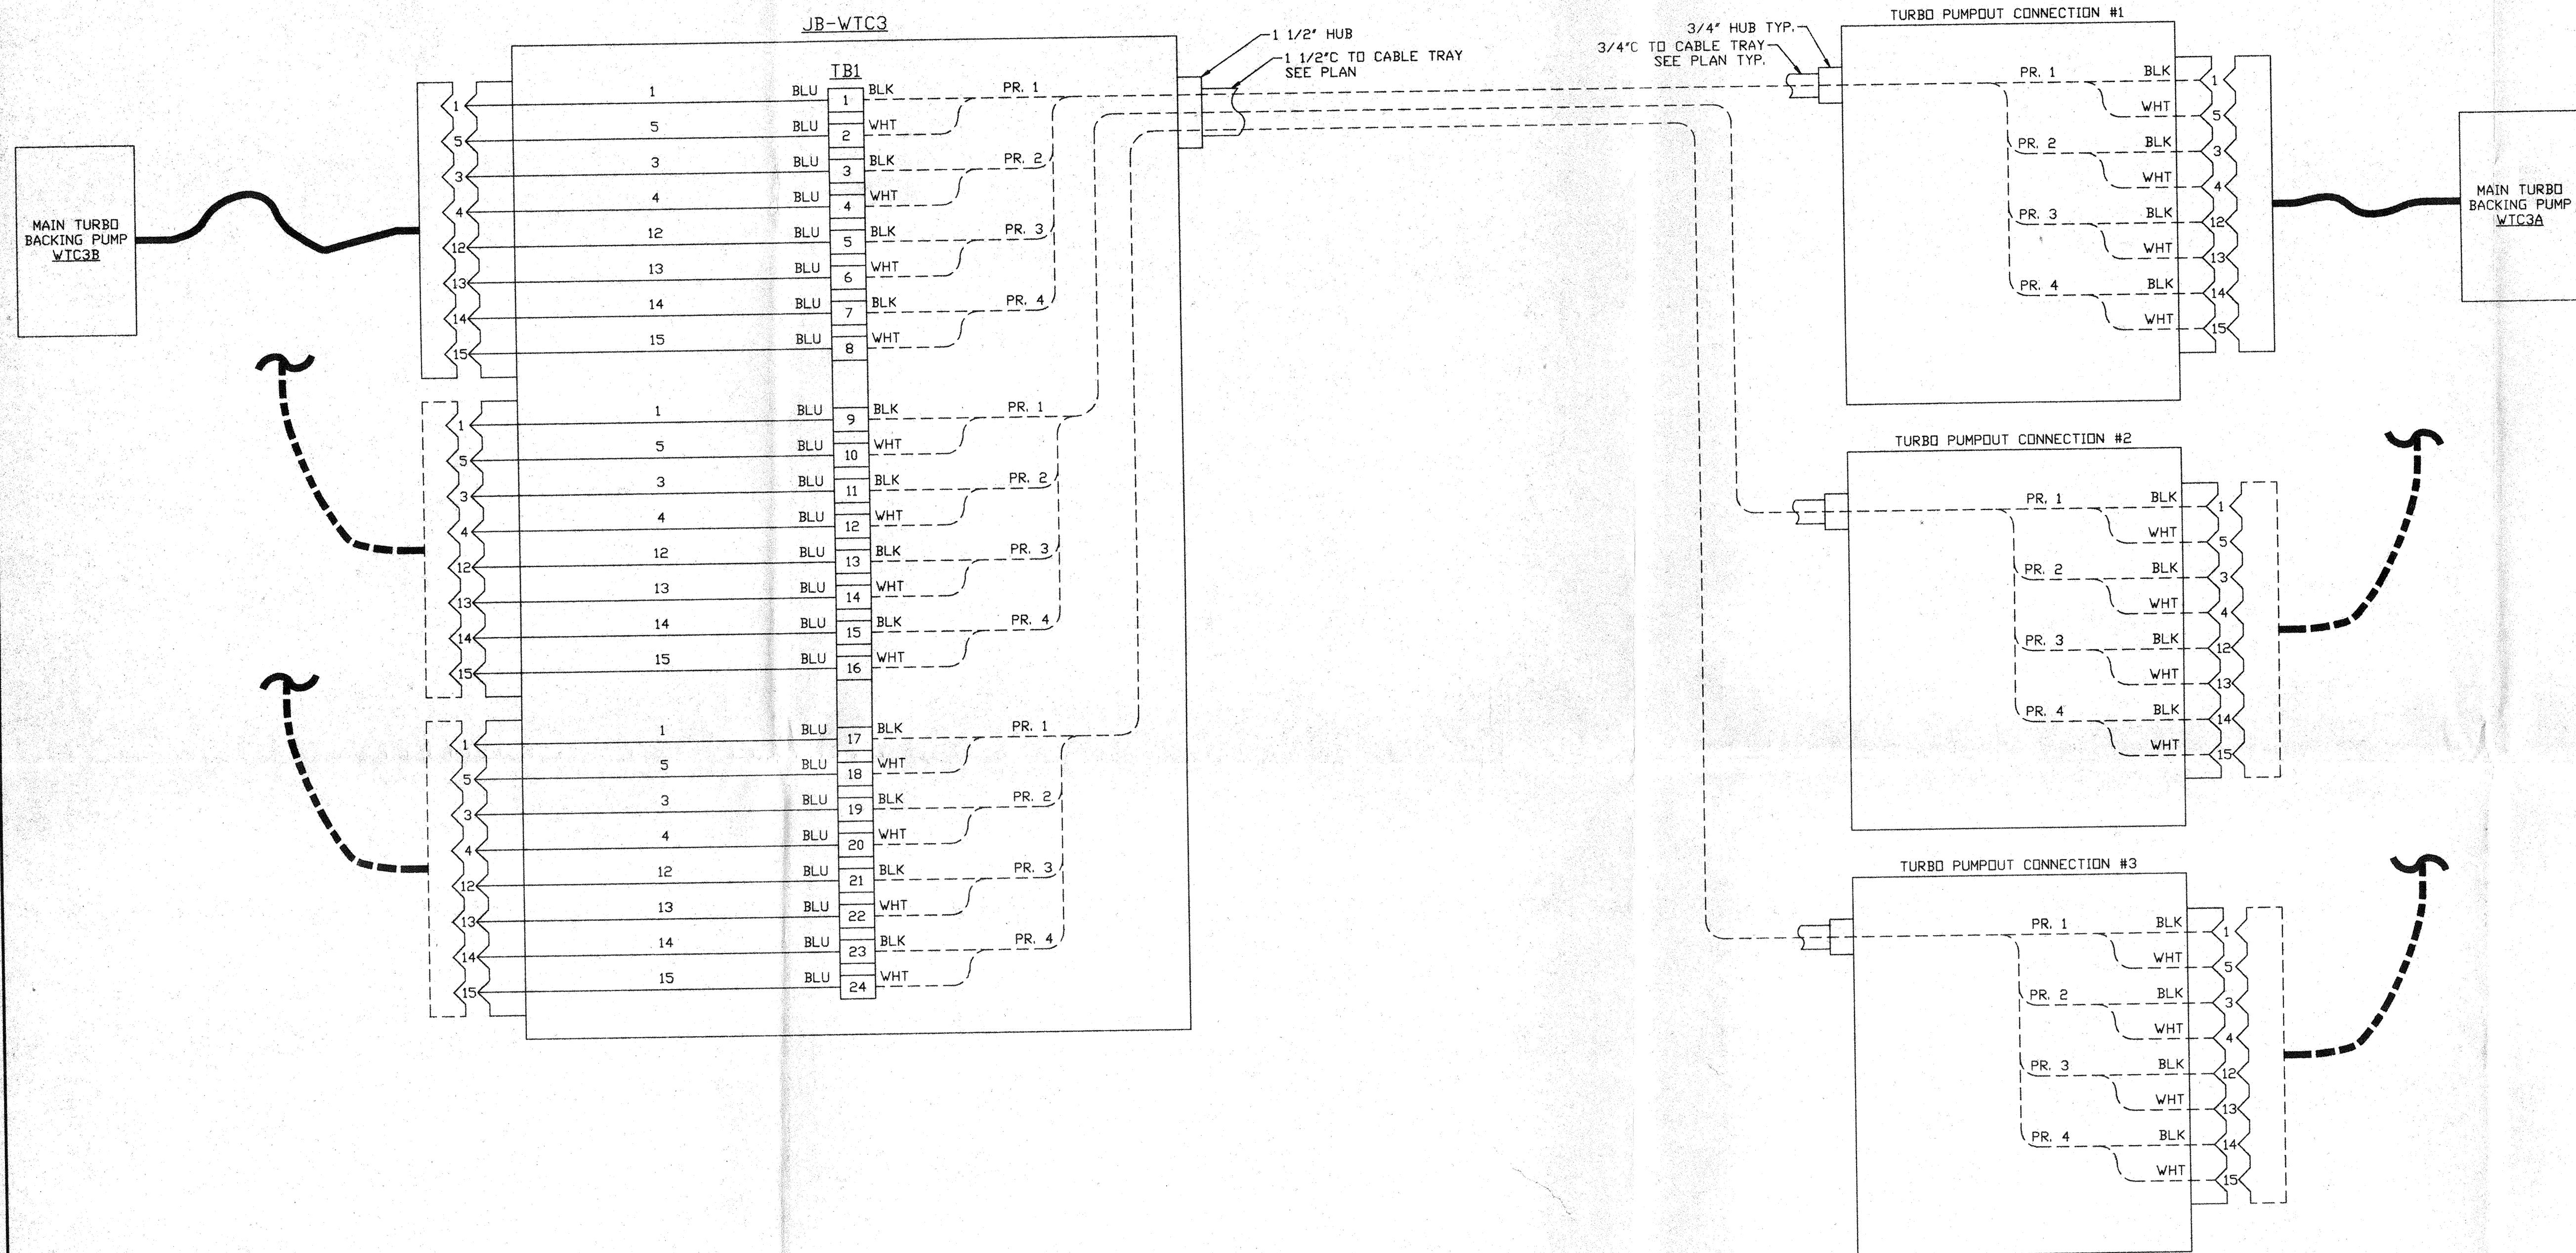

DETAIL 1  
 MAIN TURBO CART INTERFACE WIRING DIAGRAM  
 NO SCALE

NOV 2000  
 CONSTRUCTION

APR 30 1996

0960580-00-V SEE SHEET 1 FOR REVISIONS

<b>PROCESS SYSTEMS INTERNATIONAL INC.</b> 20 WALKUP DR. WESTBOROUGH, MASSACHUSETTS 01581 USA			
<b>VACUUM CARTS INTERFACE PLAN</b> <b>LIGO VACUUM EQUIPMENT</b> <b>WASHINGTON SITE</b> <b>LEFT MID STATION</b>			
CAD FILE	SIZE	DWG. NO.	REV.
V0493206\3206S2	D	V049-3-206	0
SCALE	NONE	SHEET	2 OF 2