
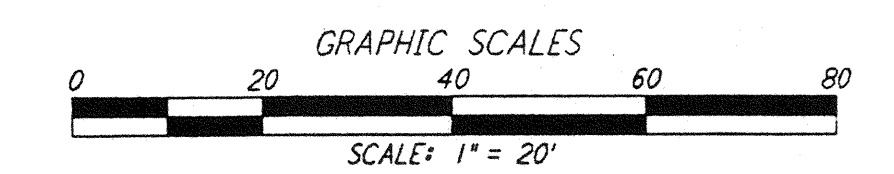


NOTES:
 1. SEE SHEET LA-C-002 FOR GENERAL NOTES, LEGEND AND ABBREVIATIONS.

not be reproduced, copied, loaned, exhibited, or used in any other way, except by written consent from PARSONS to the borrower.

This document and the design it covers are the property of PARSONS. They are loaned only with the borrower's expressed written agreement that they will

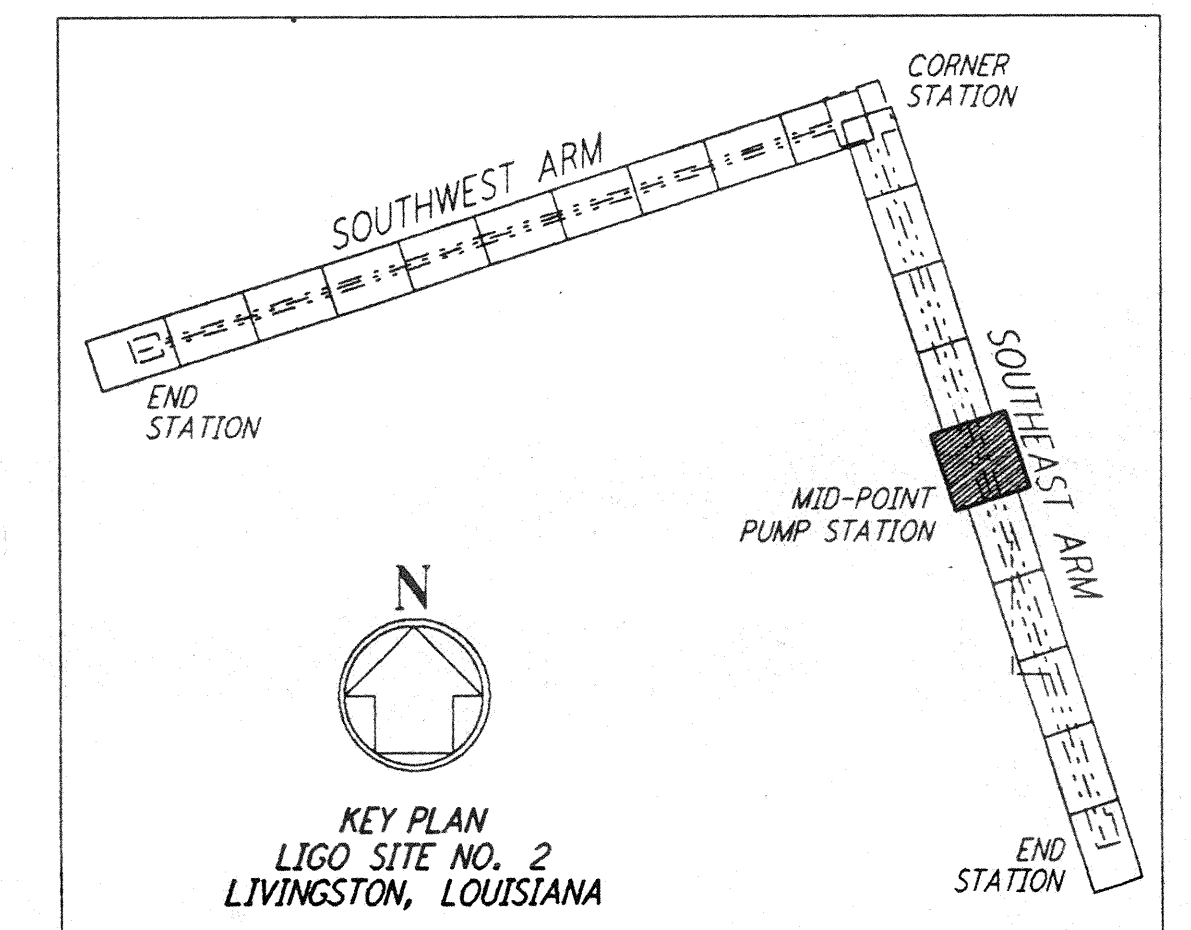

DRAWING NO.	DESCRIPTION	REVISIONS					NO.	DATE	BY	CHKD	ENGR	PROJ	DESCRIPTION
		NO.	DATE	BY	CHKD	ENGR							

ISSUED FOR CONSTRUCTION			
DRAWN	WRB	11-15-96	
CHECKED	WU	11-15-96	
ENGINEER		11/15/96	
PROJ		11/15/96	

John Blawie
 11/15/96

PARSONS
 100 WEST WALNUT STREET
 PASADENA, CALIFORNIA

LIGO
 CALIFORNIA INSTITUTE OF TECHNOLOGY
 MASSACHUSETTS INSTITUTE OF TECHNOLOGY

LASER INTERFEROMETER
 GRAVITATIONAL-WAVE OBSERVATORY
 SITE NO. 2 - LIVINGSTON, LOUISIANA

TITLE: CIVIL SOUTHWEST ARM PUMP STATION UTILITY PLAN

SCALE: 1" = 20'

CONTRACT NUMBER: PPI50969

PROJECT NUMBER: 8094

SHEET NUMBER: LA-C-043