



TYPICAL SLAB BETWEEN EXPANSION JOINTS

DETAIL 1 REF  
 $\frac{1}{8}'' = 1'-0''$  BT-S-006 BT-S-004

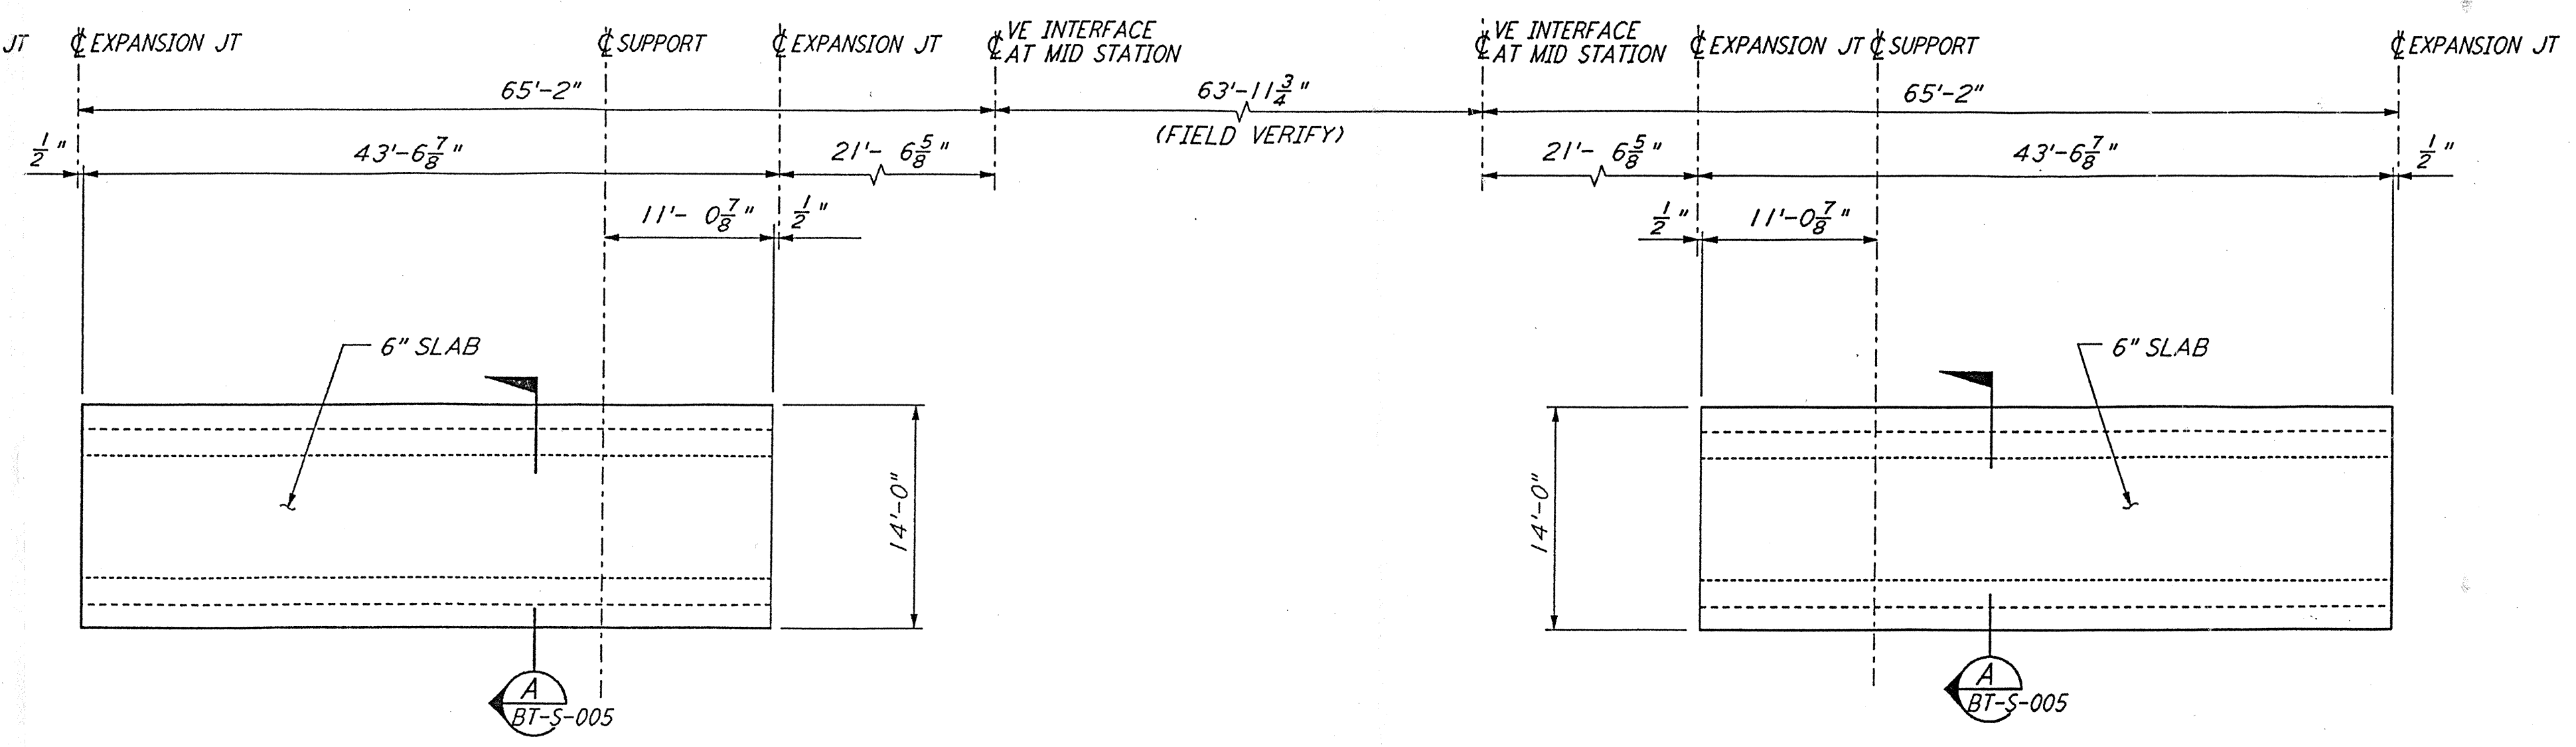


TYPICAL SLAB AT MID STATION

DETAIL 2 REF  
 $\frac{1}{8}'' = 1'-0''$  BT-S-006 BT-S-004  
 BT-S-005

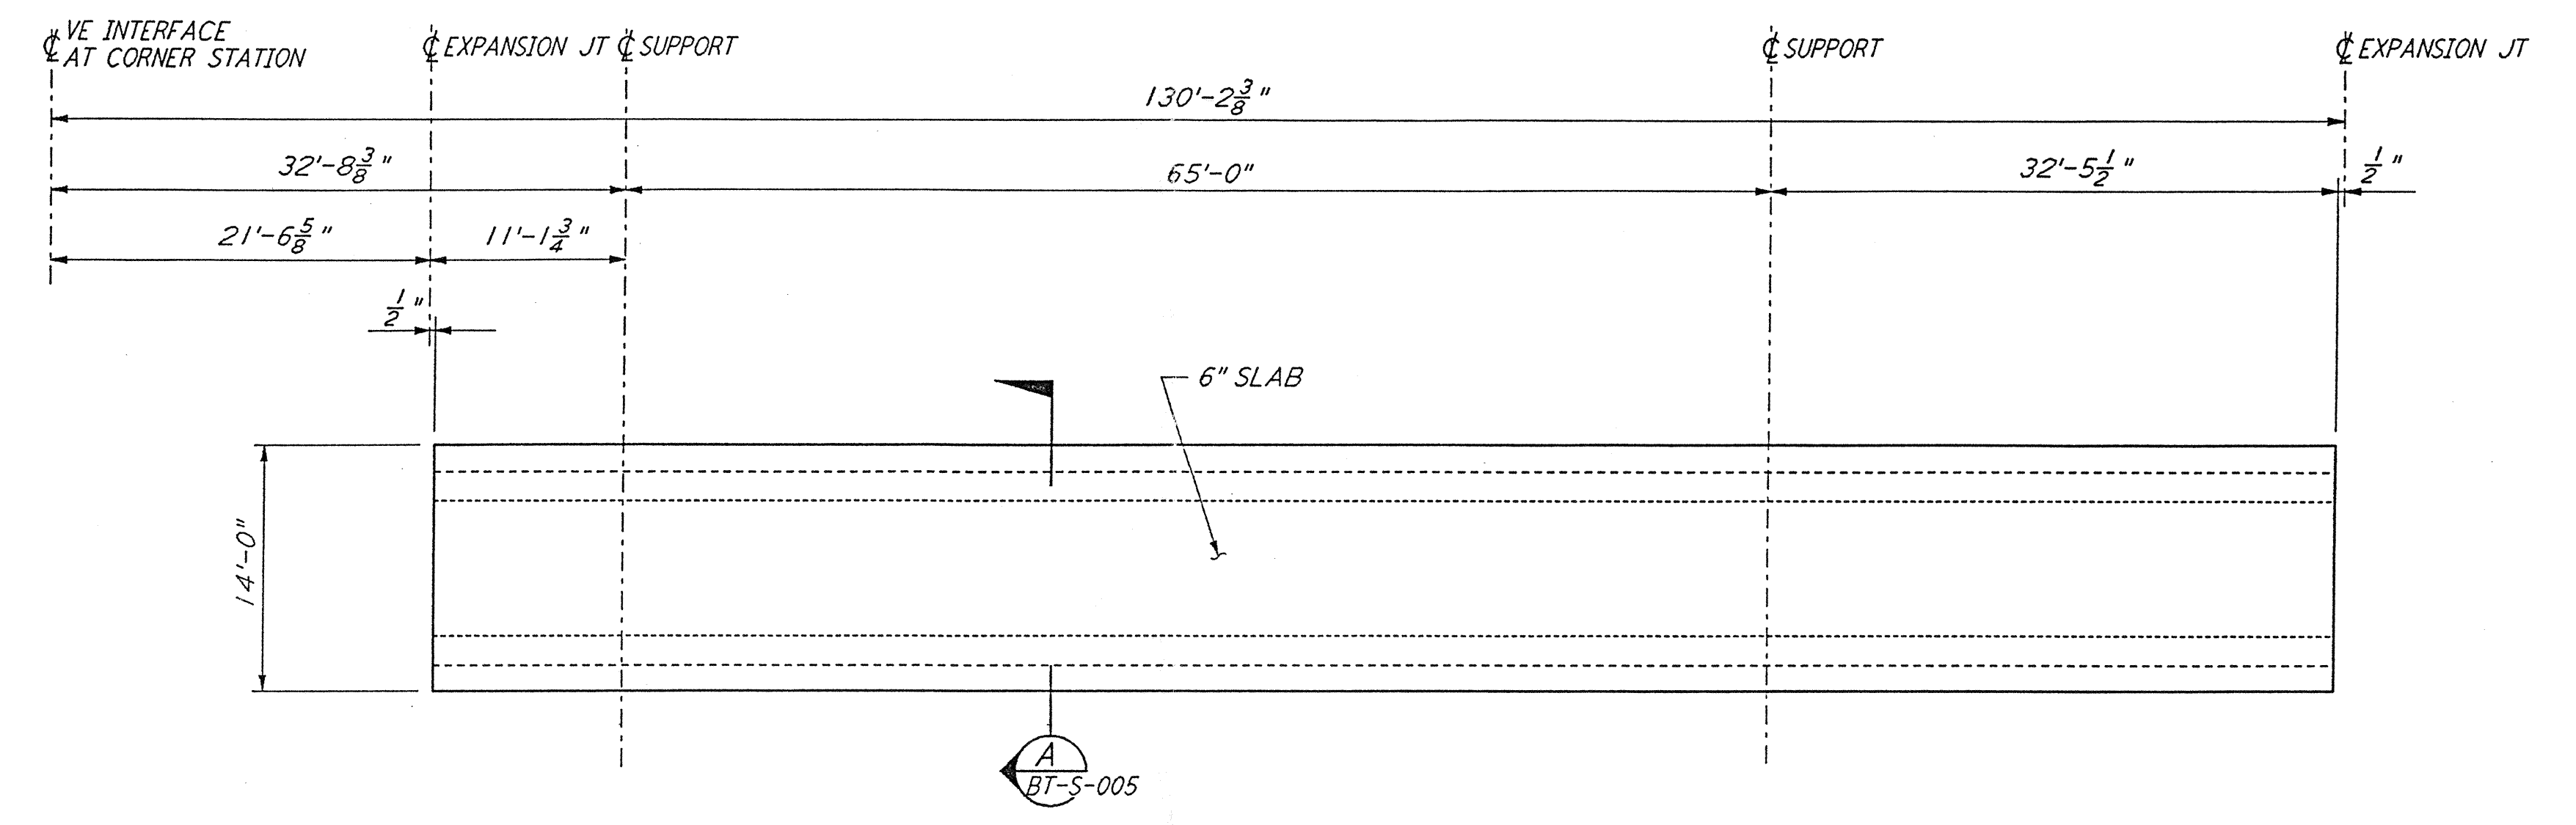


TYPICAL SLAB AT CORNER STATION

DETAIL 3 REF  
 $\frac{1}{8}'' = 1'-0''$  BT-S-006 BT-S-004  
 BT-S-005

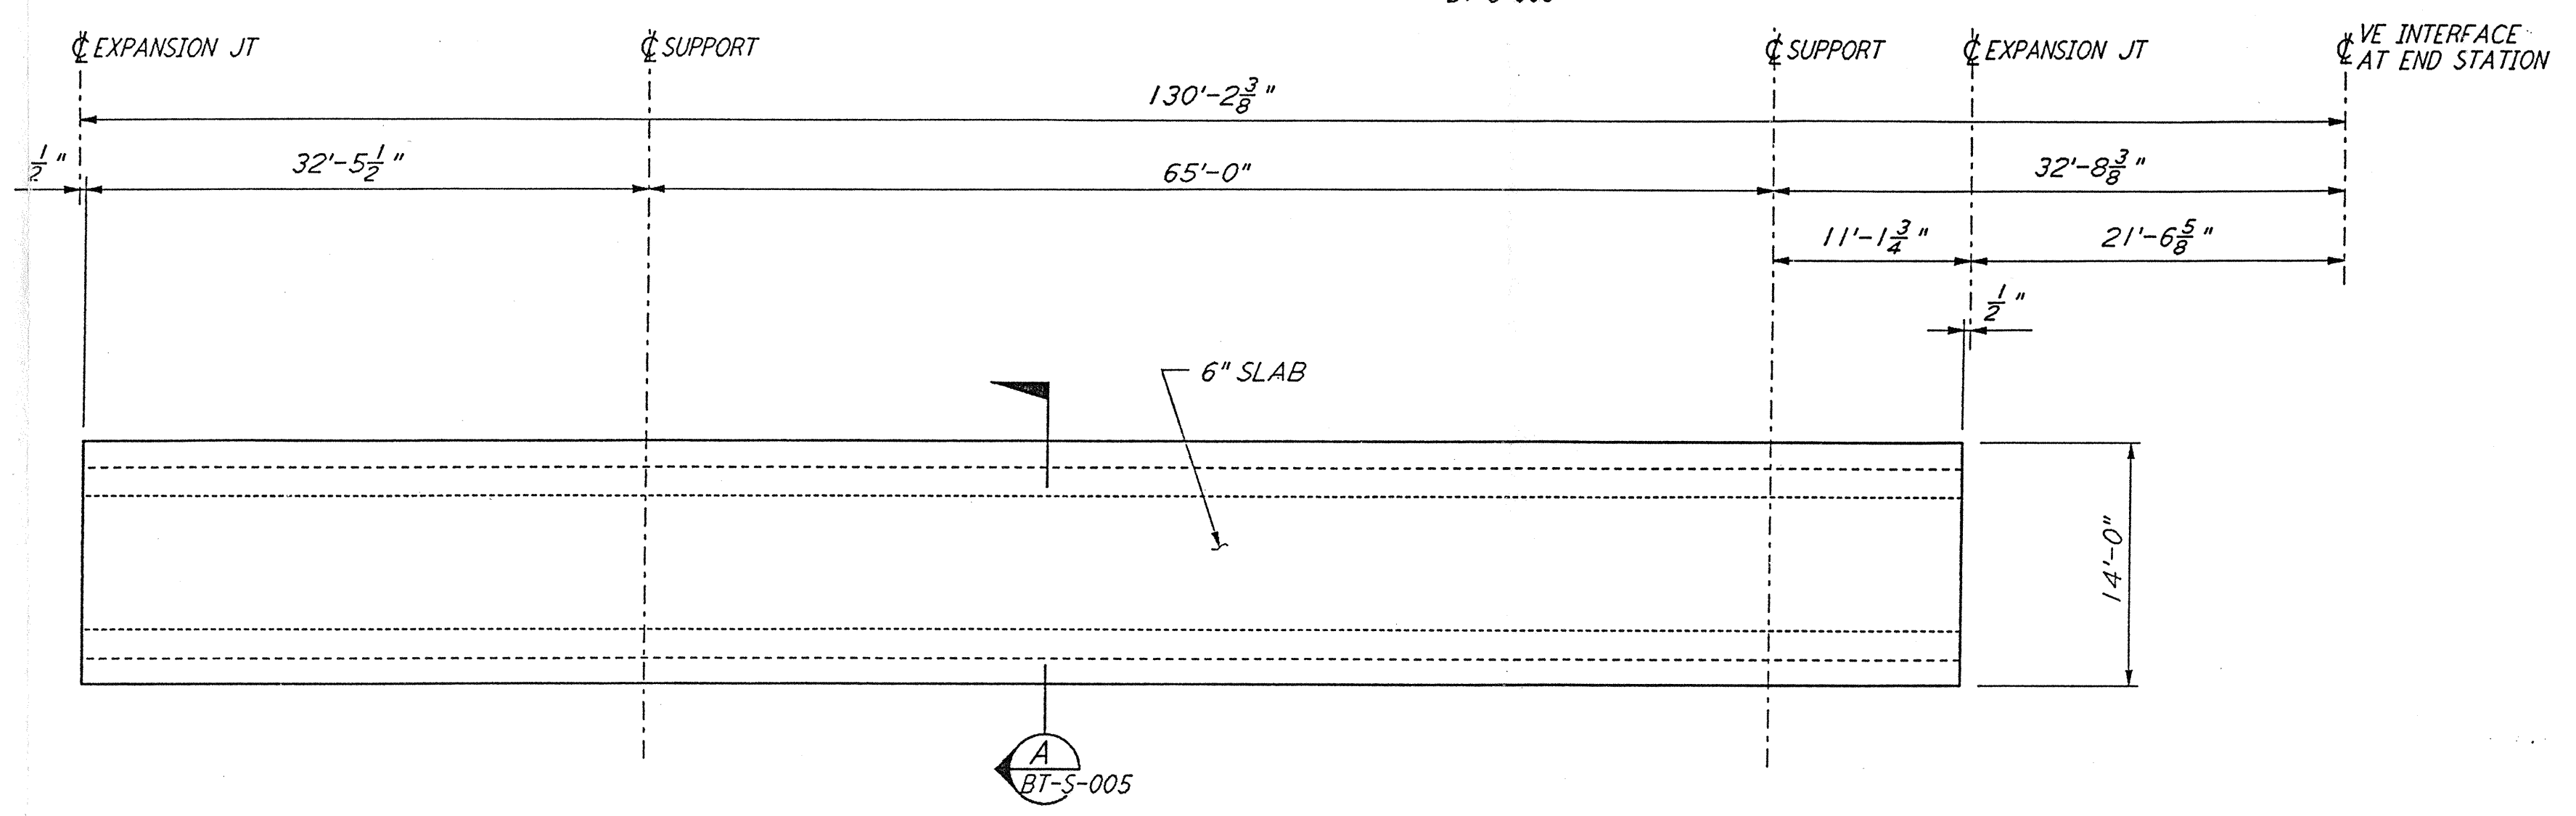


TYPICAL SLAB AT END STATION

DETAIL 4 REF  
 $\frac{1}{8}'' = 1'-0''$  BT-S-006 BT-S-004  
 BT-S-005

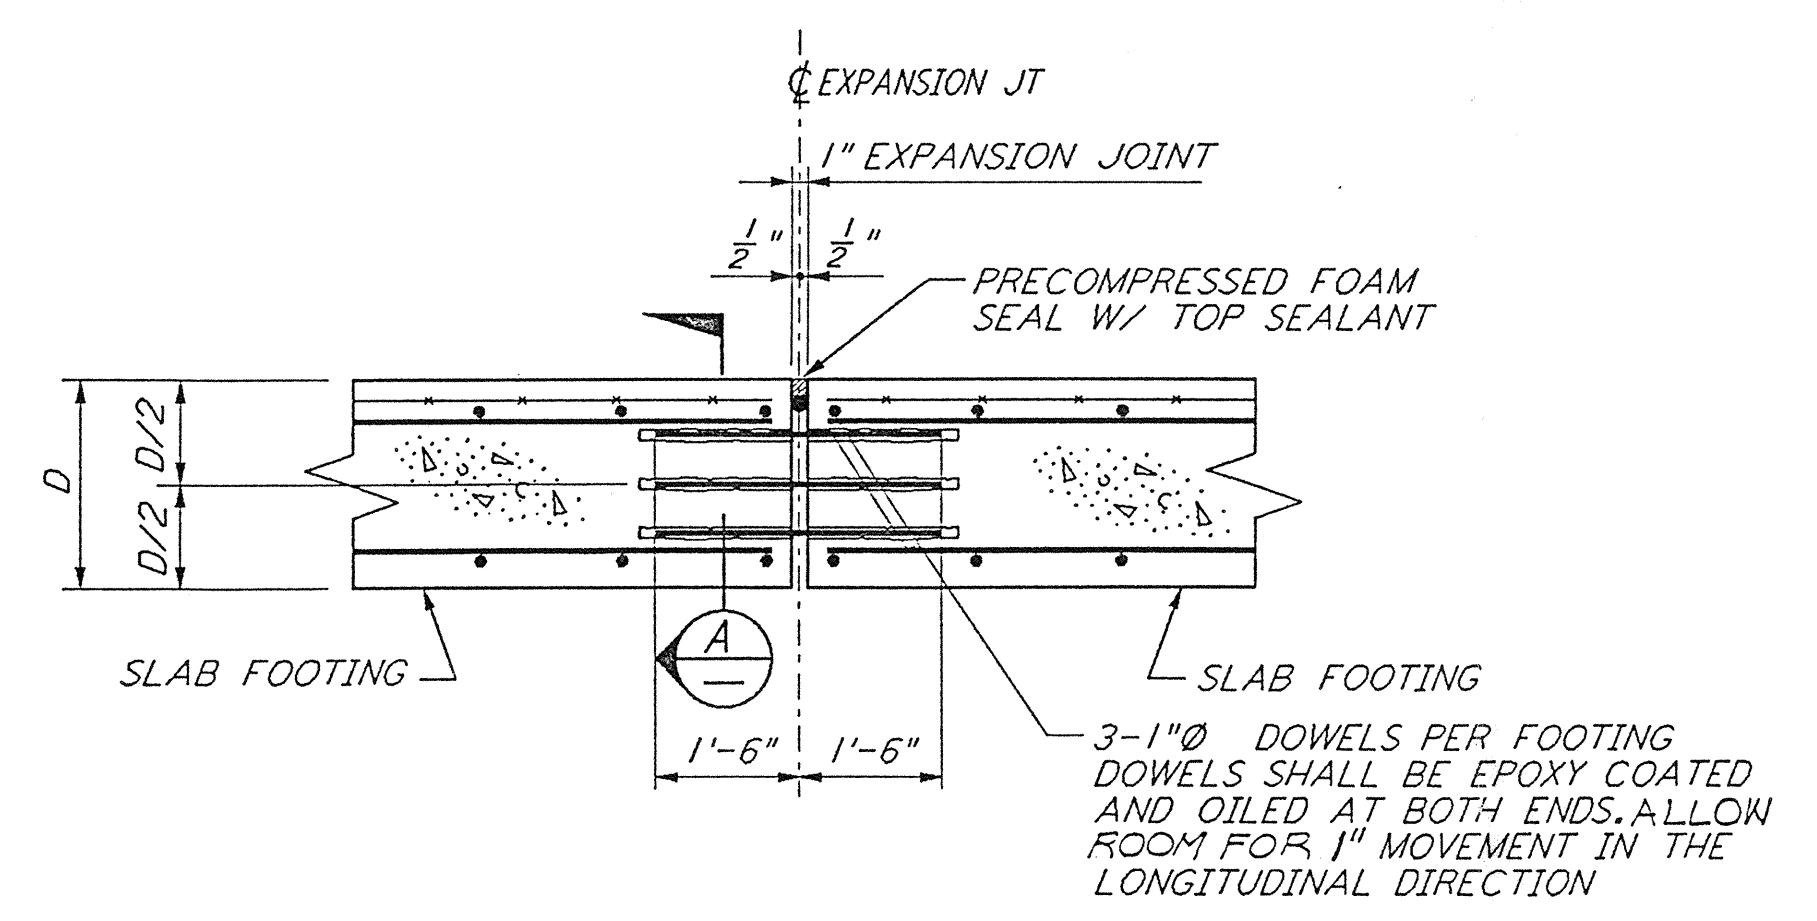


TYPICAL EXPANSION JOINT AT SLAB FOOTING

DETAIL 5 REF  
 $\frac{1}{2}'' = 1'-0''$  BT-S-006 BT-S-004

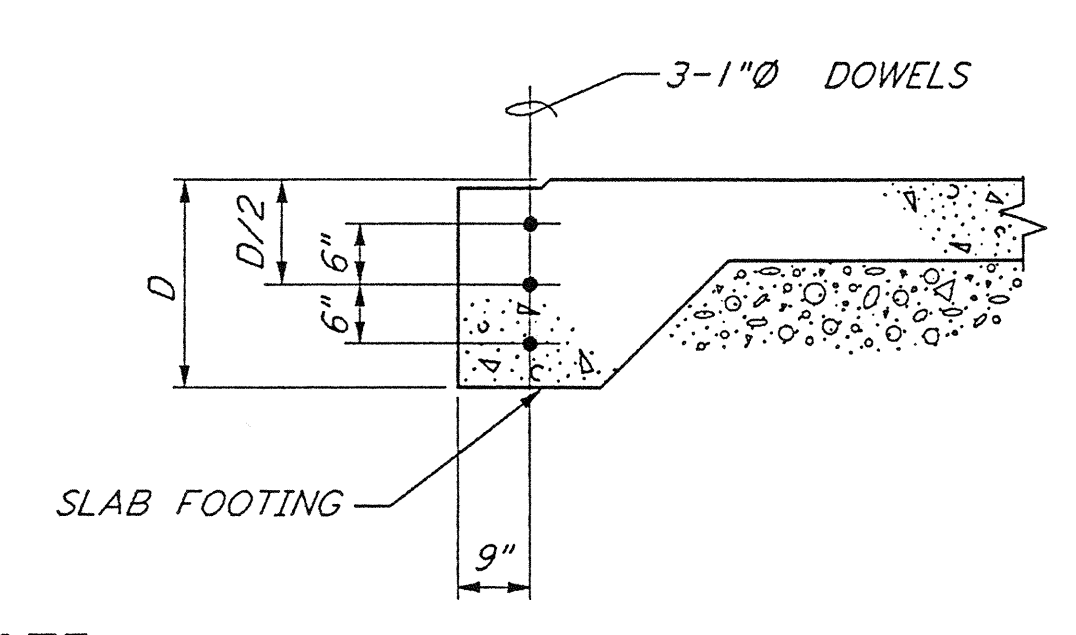



SECTION A  
 $\frac{1}{2}'' = 1'-0''$

NOTE:  
 FOR INFORMATION NOT SHOWN SEE SECTION A BT-S-005

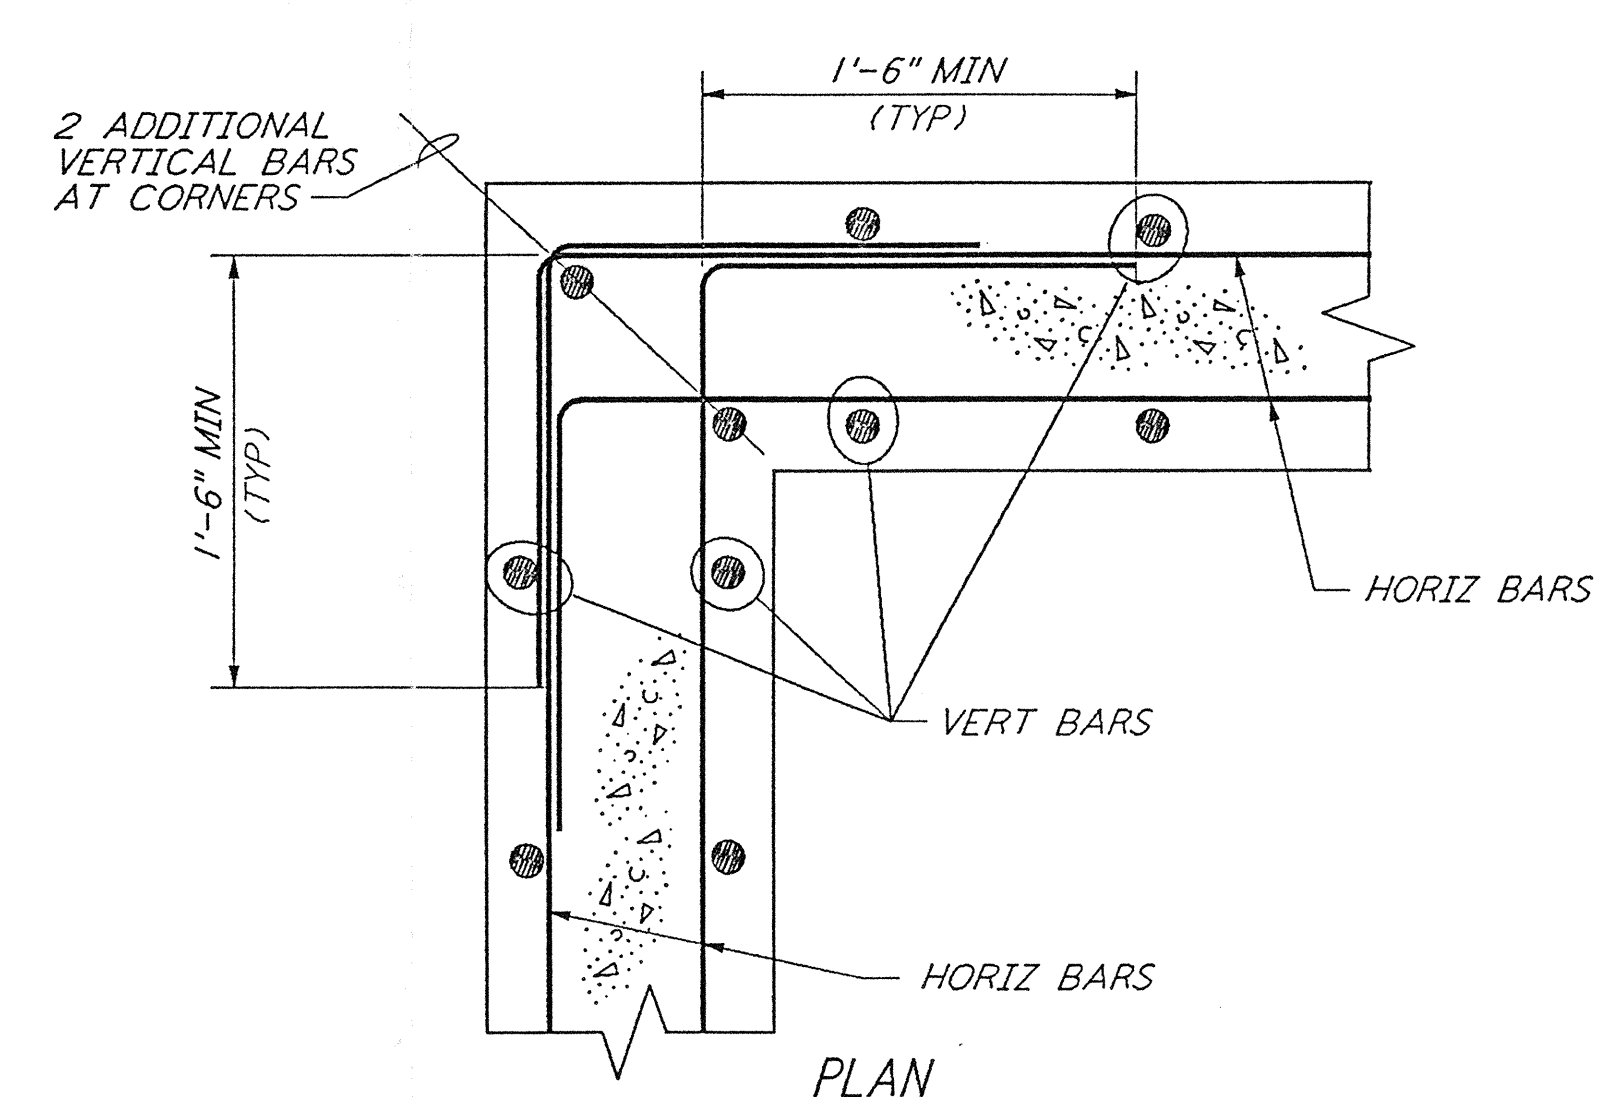

DETAIL 6 REF  
 $\frac{1}{2}'' = 1'-0''$  BT-S-006 BT-S-005


NOTE:  
 1. FOR GENERAL NOTES, ABBREVIATIONS AND LEGEND SEE DRAWING BT-S-001.

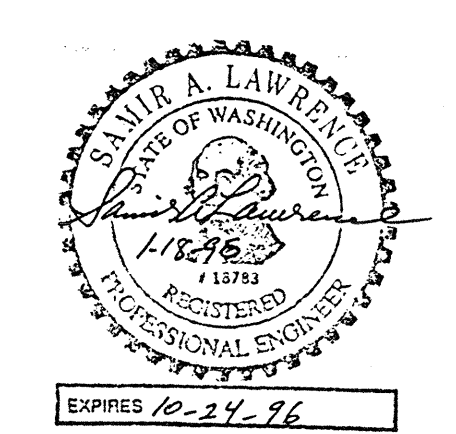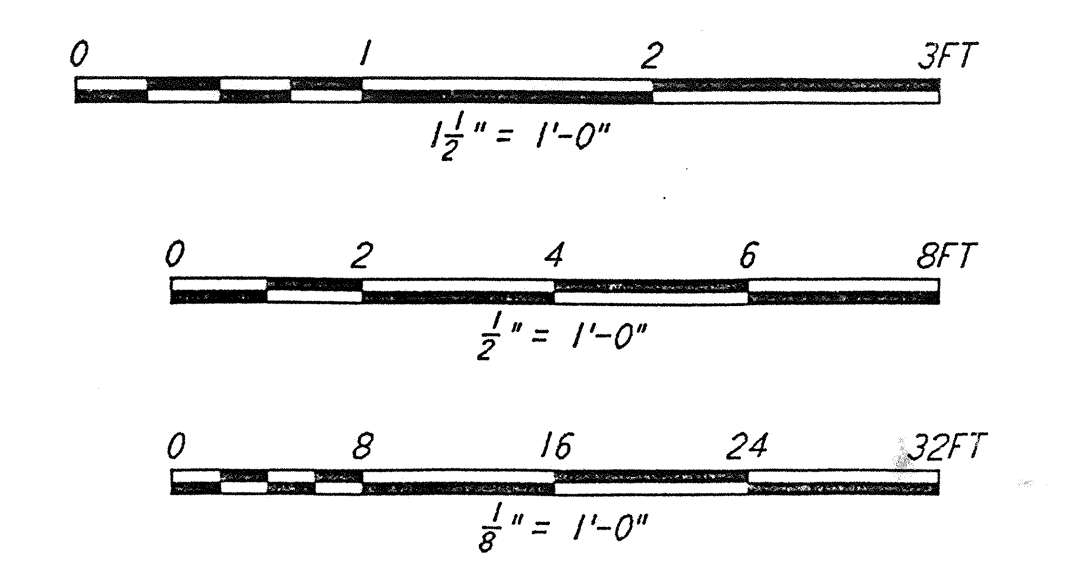

0960192-00-0

REFERENCES	REVISIONS	NO.	DATE	BY	CHKD	ENGR	PROJ	DESCRIPTION

ISSUED FOR CONSTRUCTION			
DRAWN	MCS	1-19-96	
CHECKED	RW	1-19-96	
ENGINEER	FPO	1-19-96	
PROJ	WAL	1-19-96	

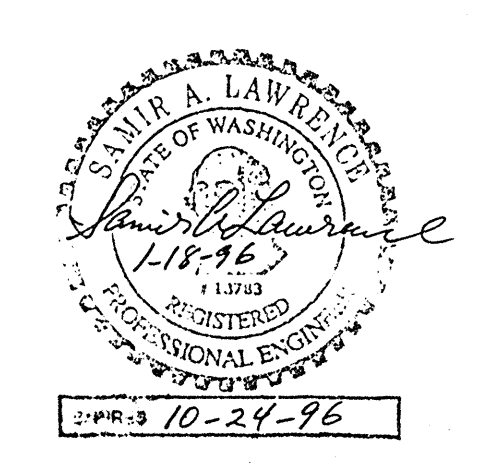

**PARSONS**  
 100 WEST WALNUT STREET  
 PASADENA, CALIFORNIA

**LIGO**  
 CALIFORNIA INSTITUTE OF TECHNOLOGY  
 MASSACHUSETTS INSTITUTE OF TECHNOLOGY

LASER INTERFEROMETER  
 GRAVITATIONAL-WAVE OBSERVATORY  
 BTE SITENWORK & FABRICATION - HANFORD, WA

TITLE	SCALE	CONTRACT NUMBER	PROJECT NUMBER
STRUCTURAL BEAM TUBE ENCLOSURE SECTIONS & DETAILS SHEET 2	AS NOTED	PP150969	8094
SHEET NUMBER		REVISIONS	
BT-S-006			

This document and the design it covers are the property of PARSONS. They are loaned only with the borrower's expressed written agreement that they will not be reproduced, copied, loaned, exhibited, or used in any other way, except by written consent from PARSONS to the borrower.