

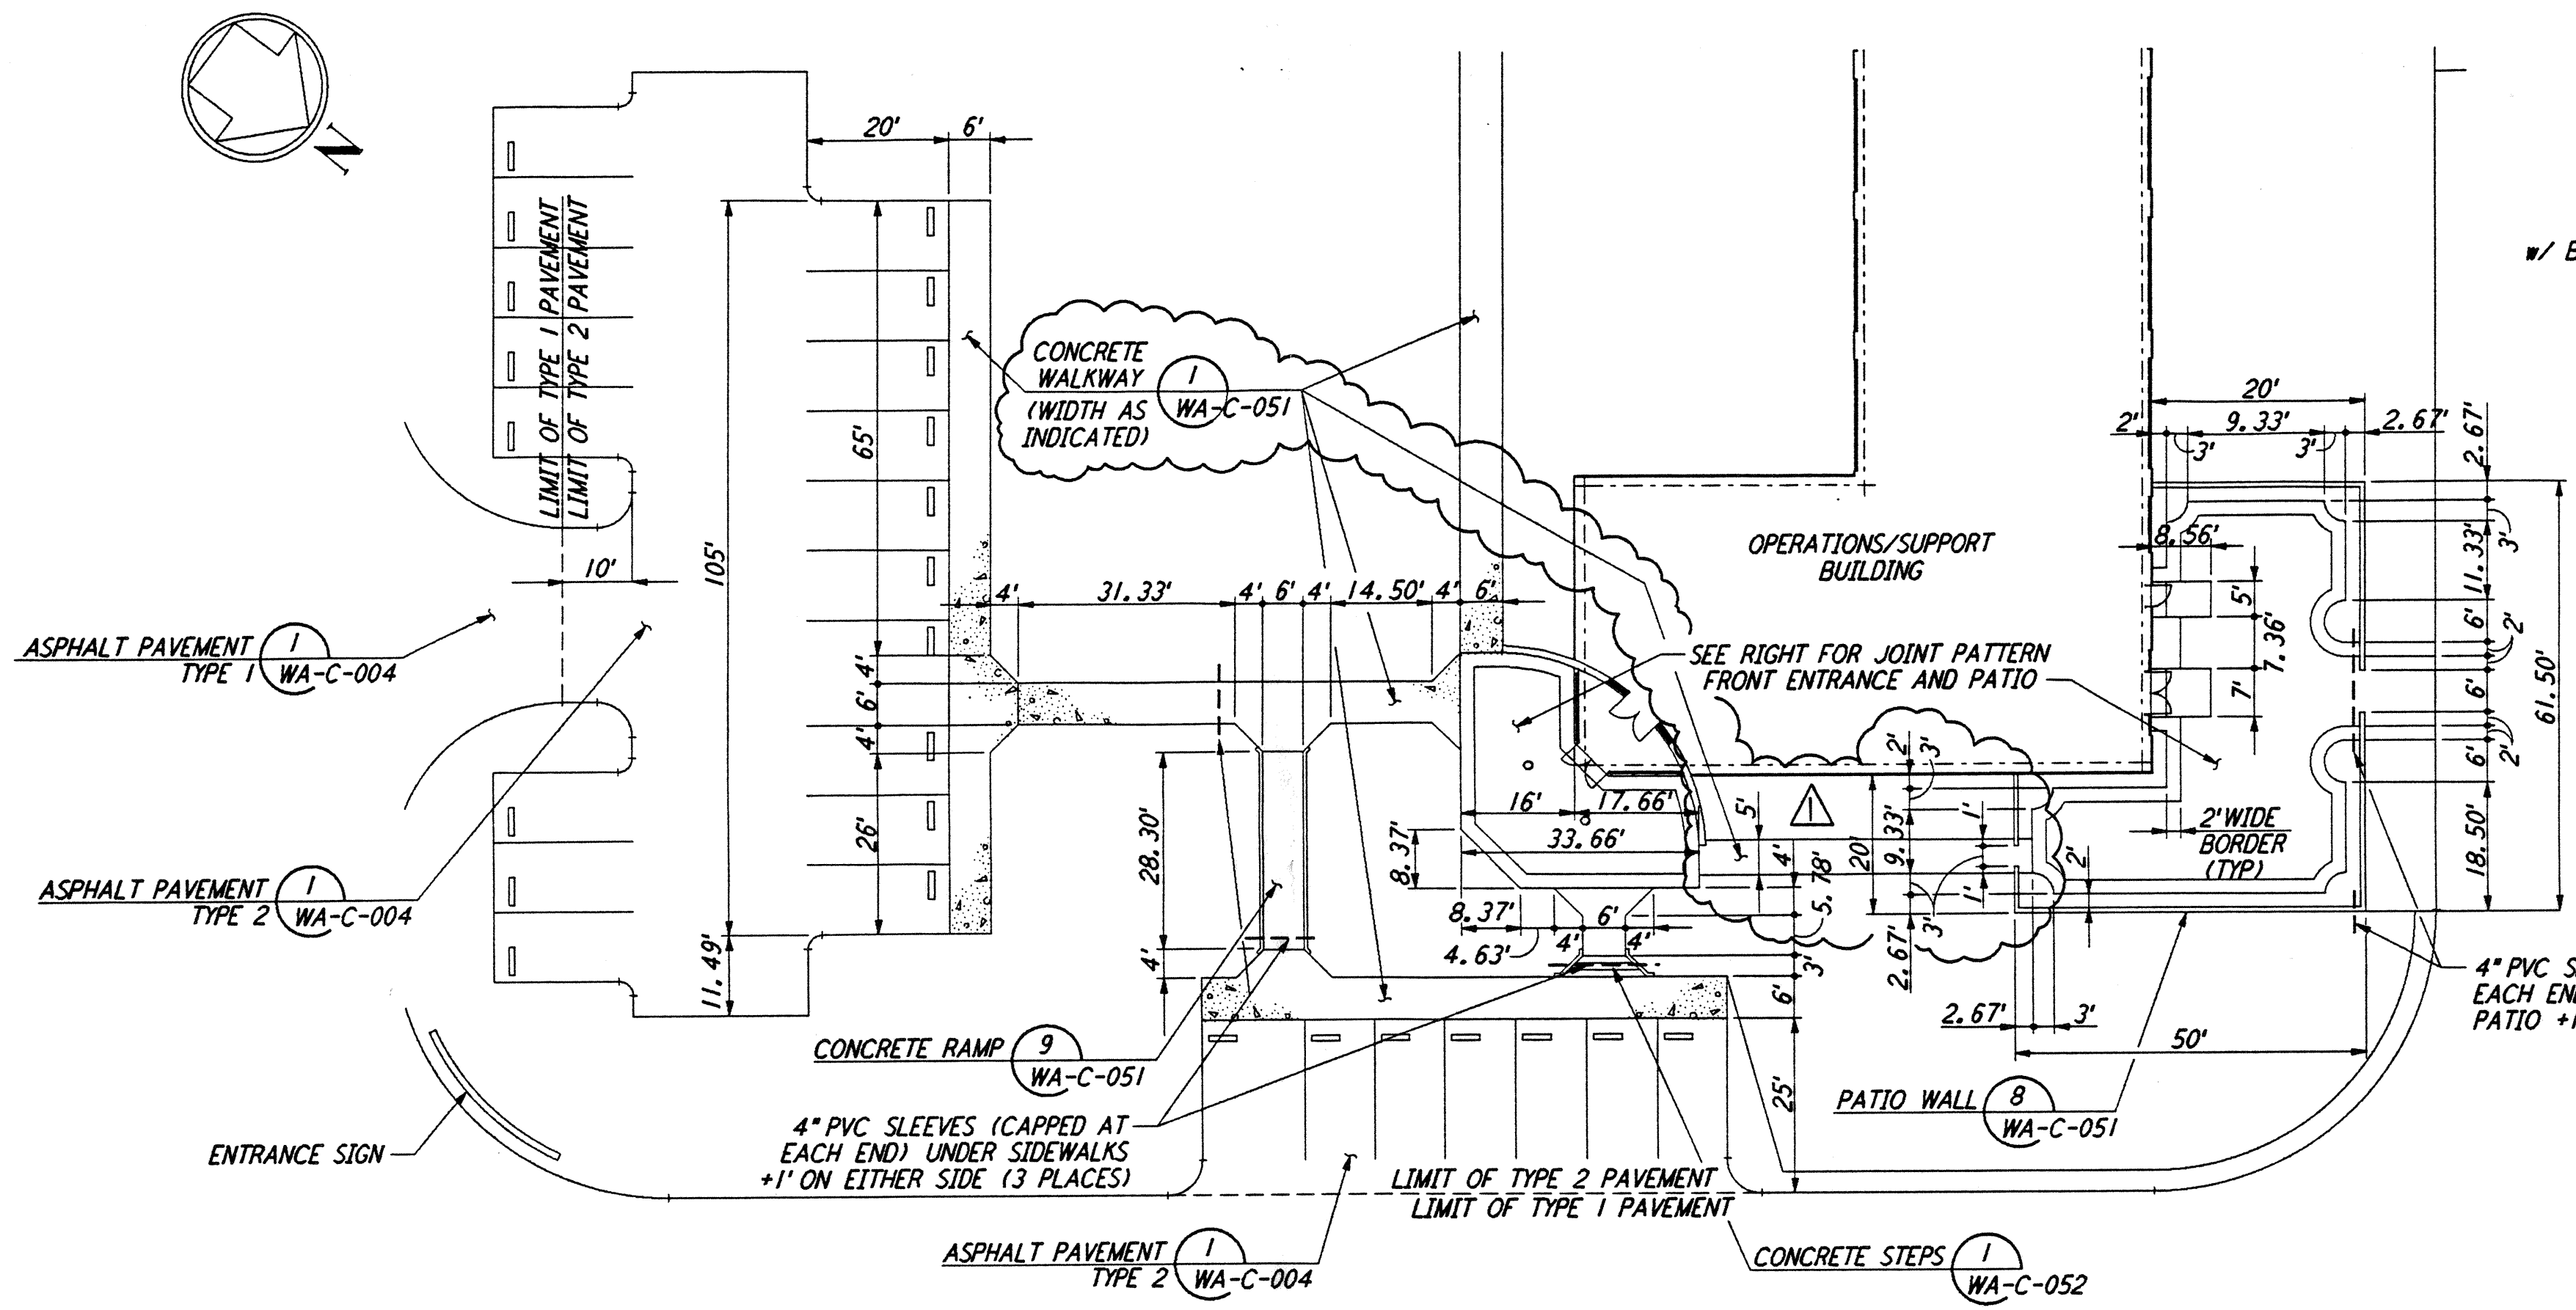



- NOTES:**
- SEE SHEET WA-C-002 FOR GENERAL NOTES, LEGEND AND ABBREVIATIONS.
  - SEE SHEET WA-C-505 FOR CURVE DATA.
  - BOMINITE PATTERN AND COLOR FOR FRONT ENTRANCE AND PATIO SHALL BE SUBMITTED BY CONTRACTOR FOR CLIENT APPROVAL.

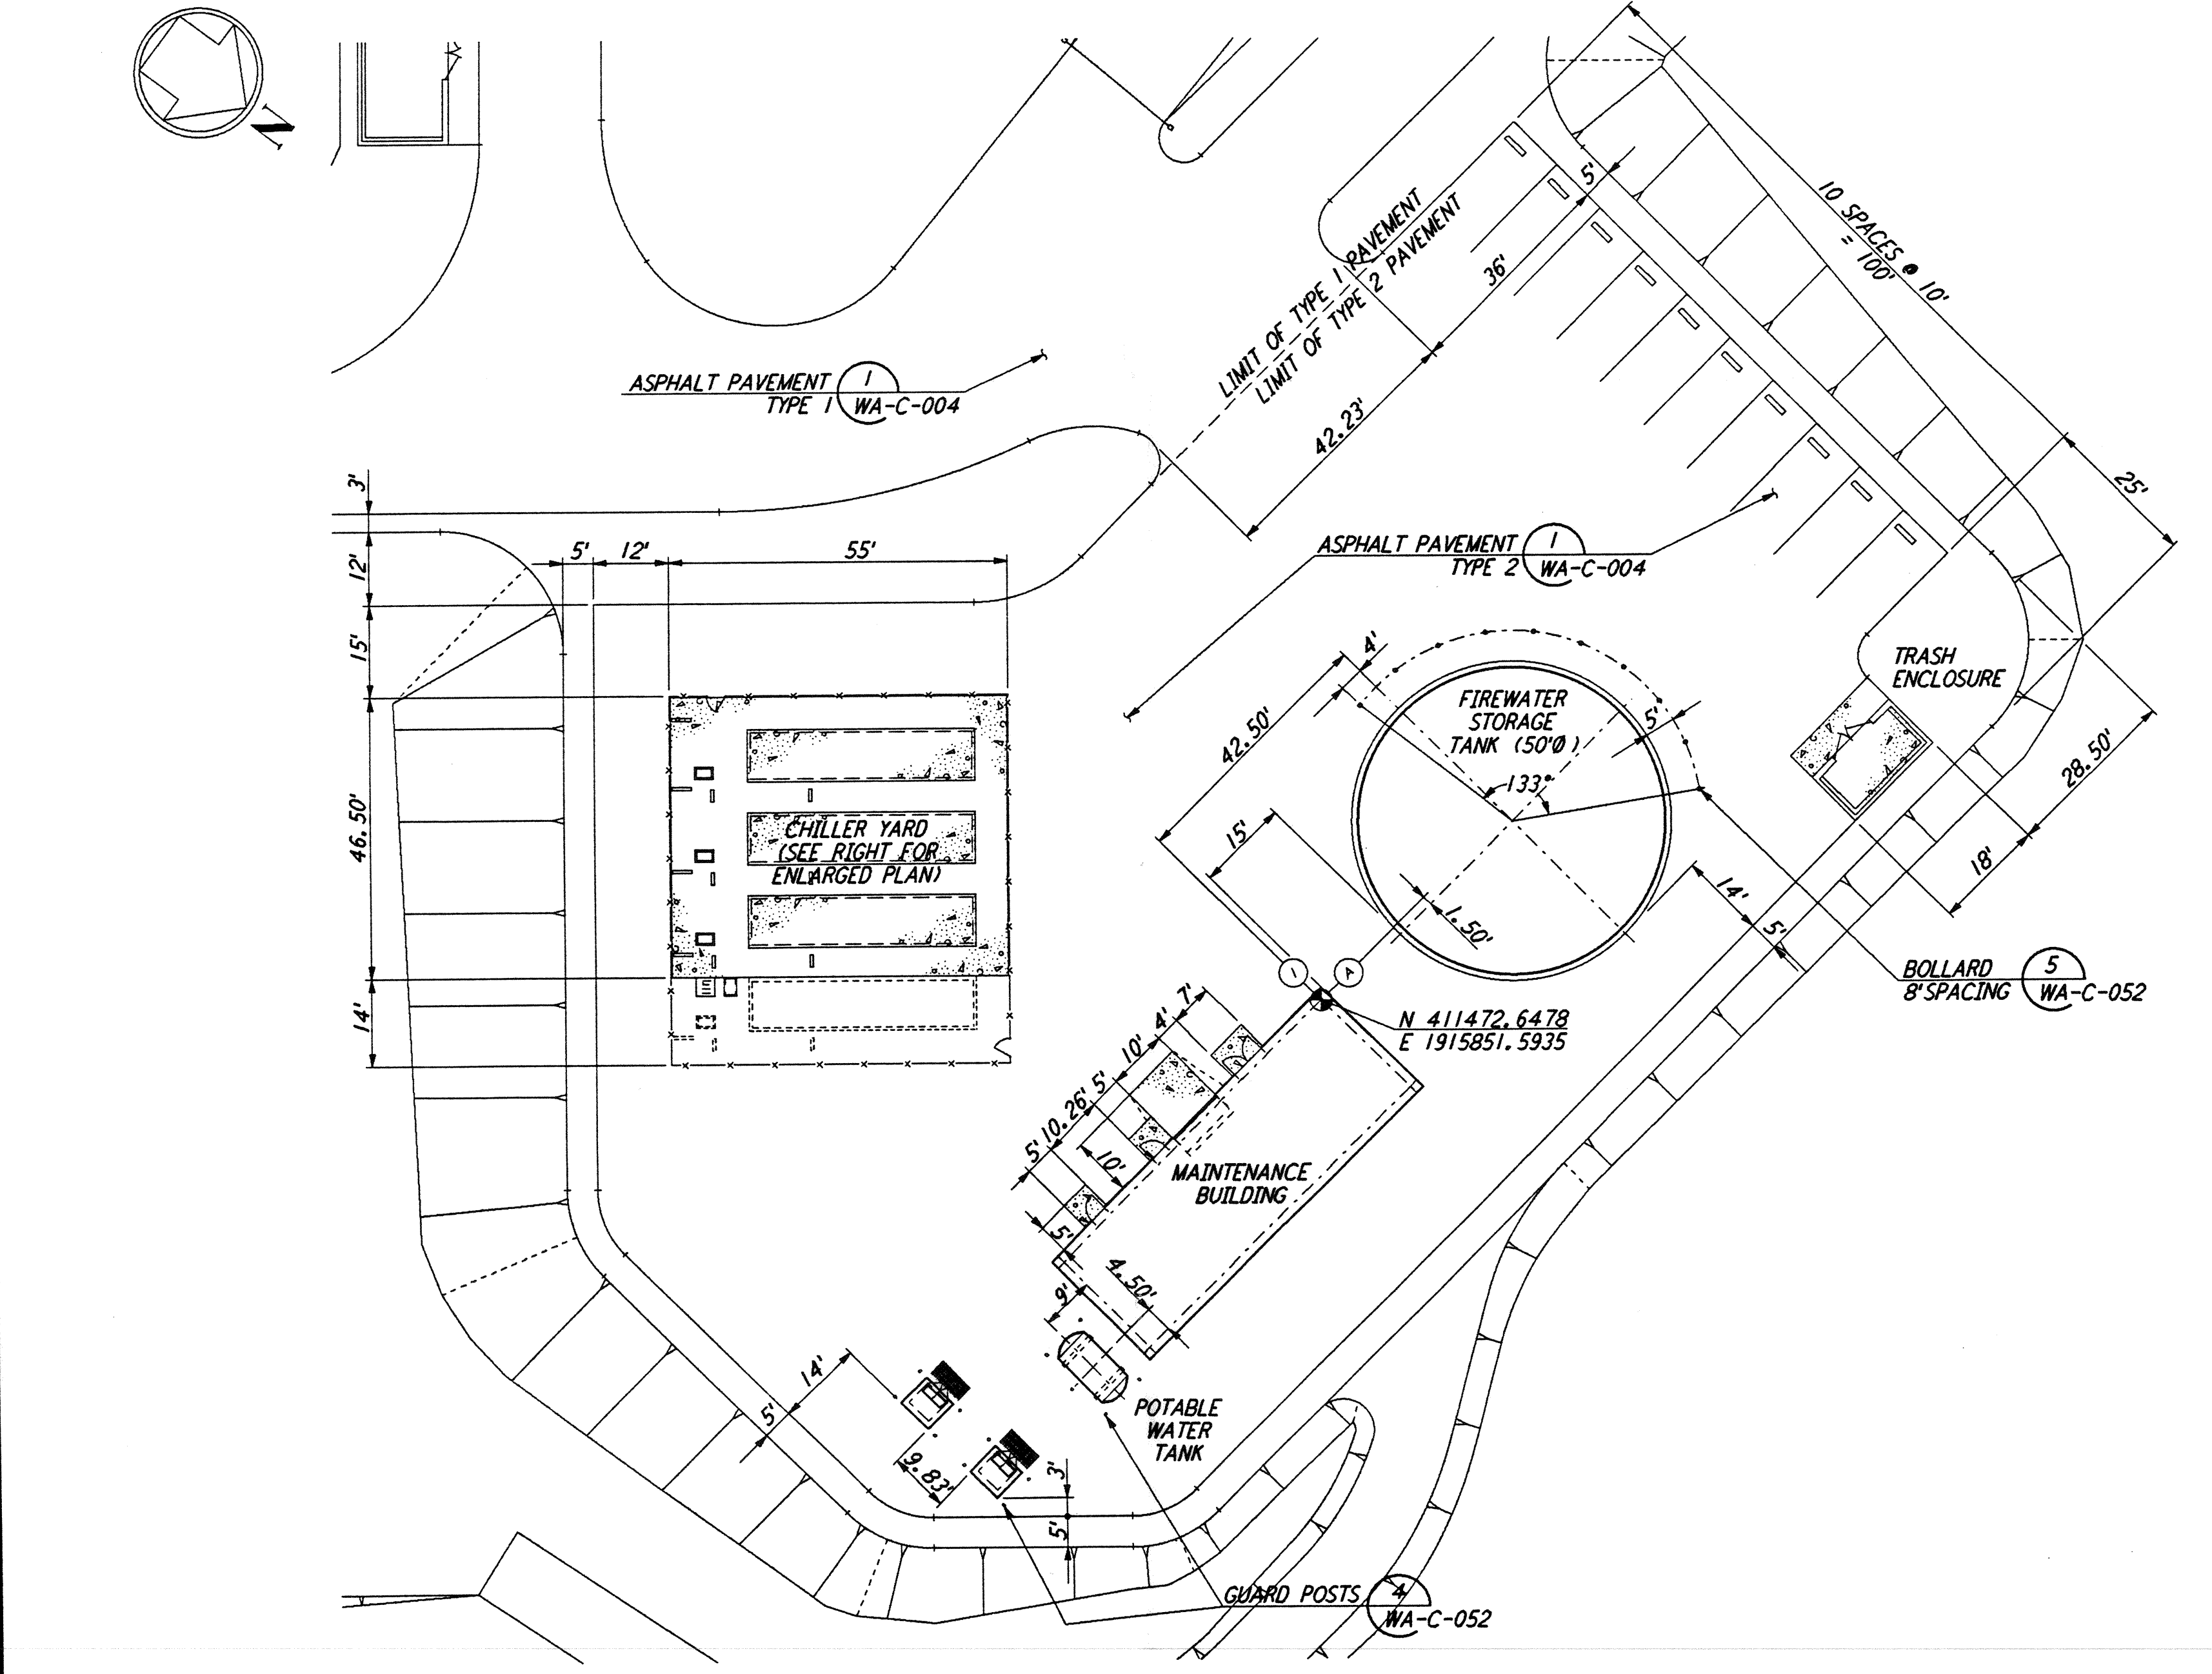



**ENLARGED AREA - BUILDING ENTRANCE**  
 SCALE: 1" = 20'

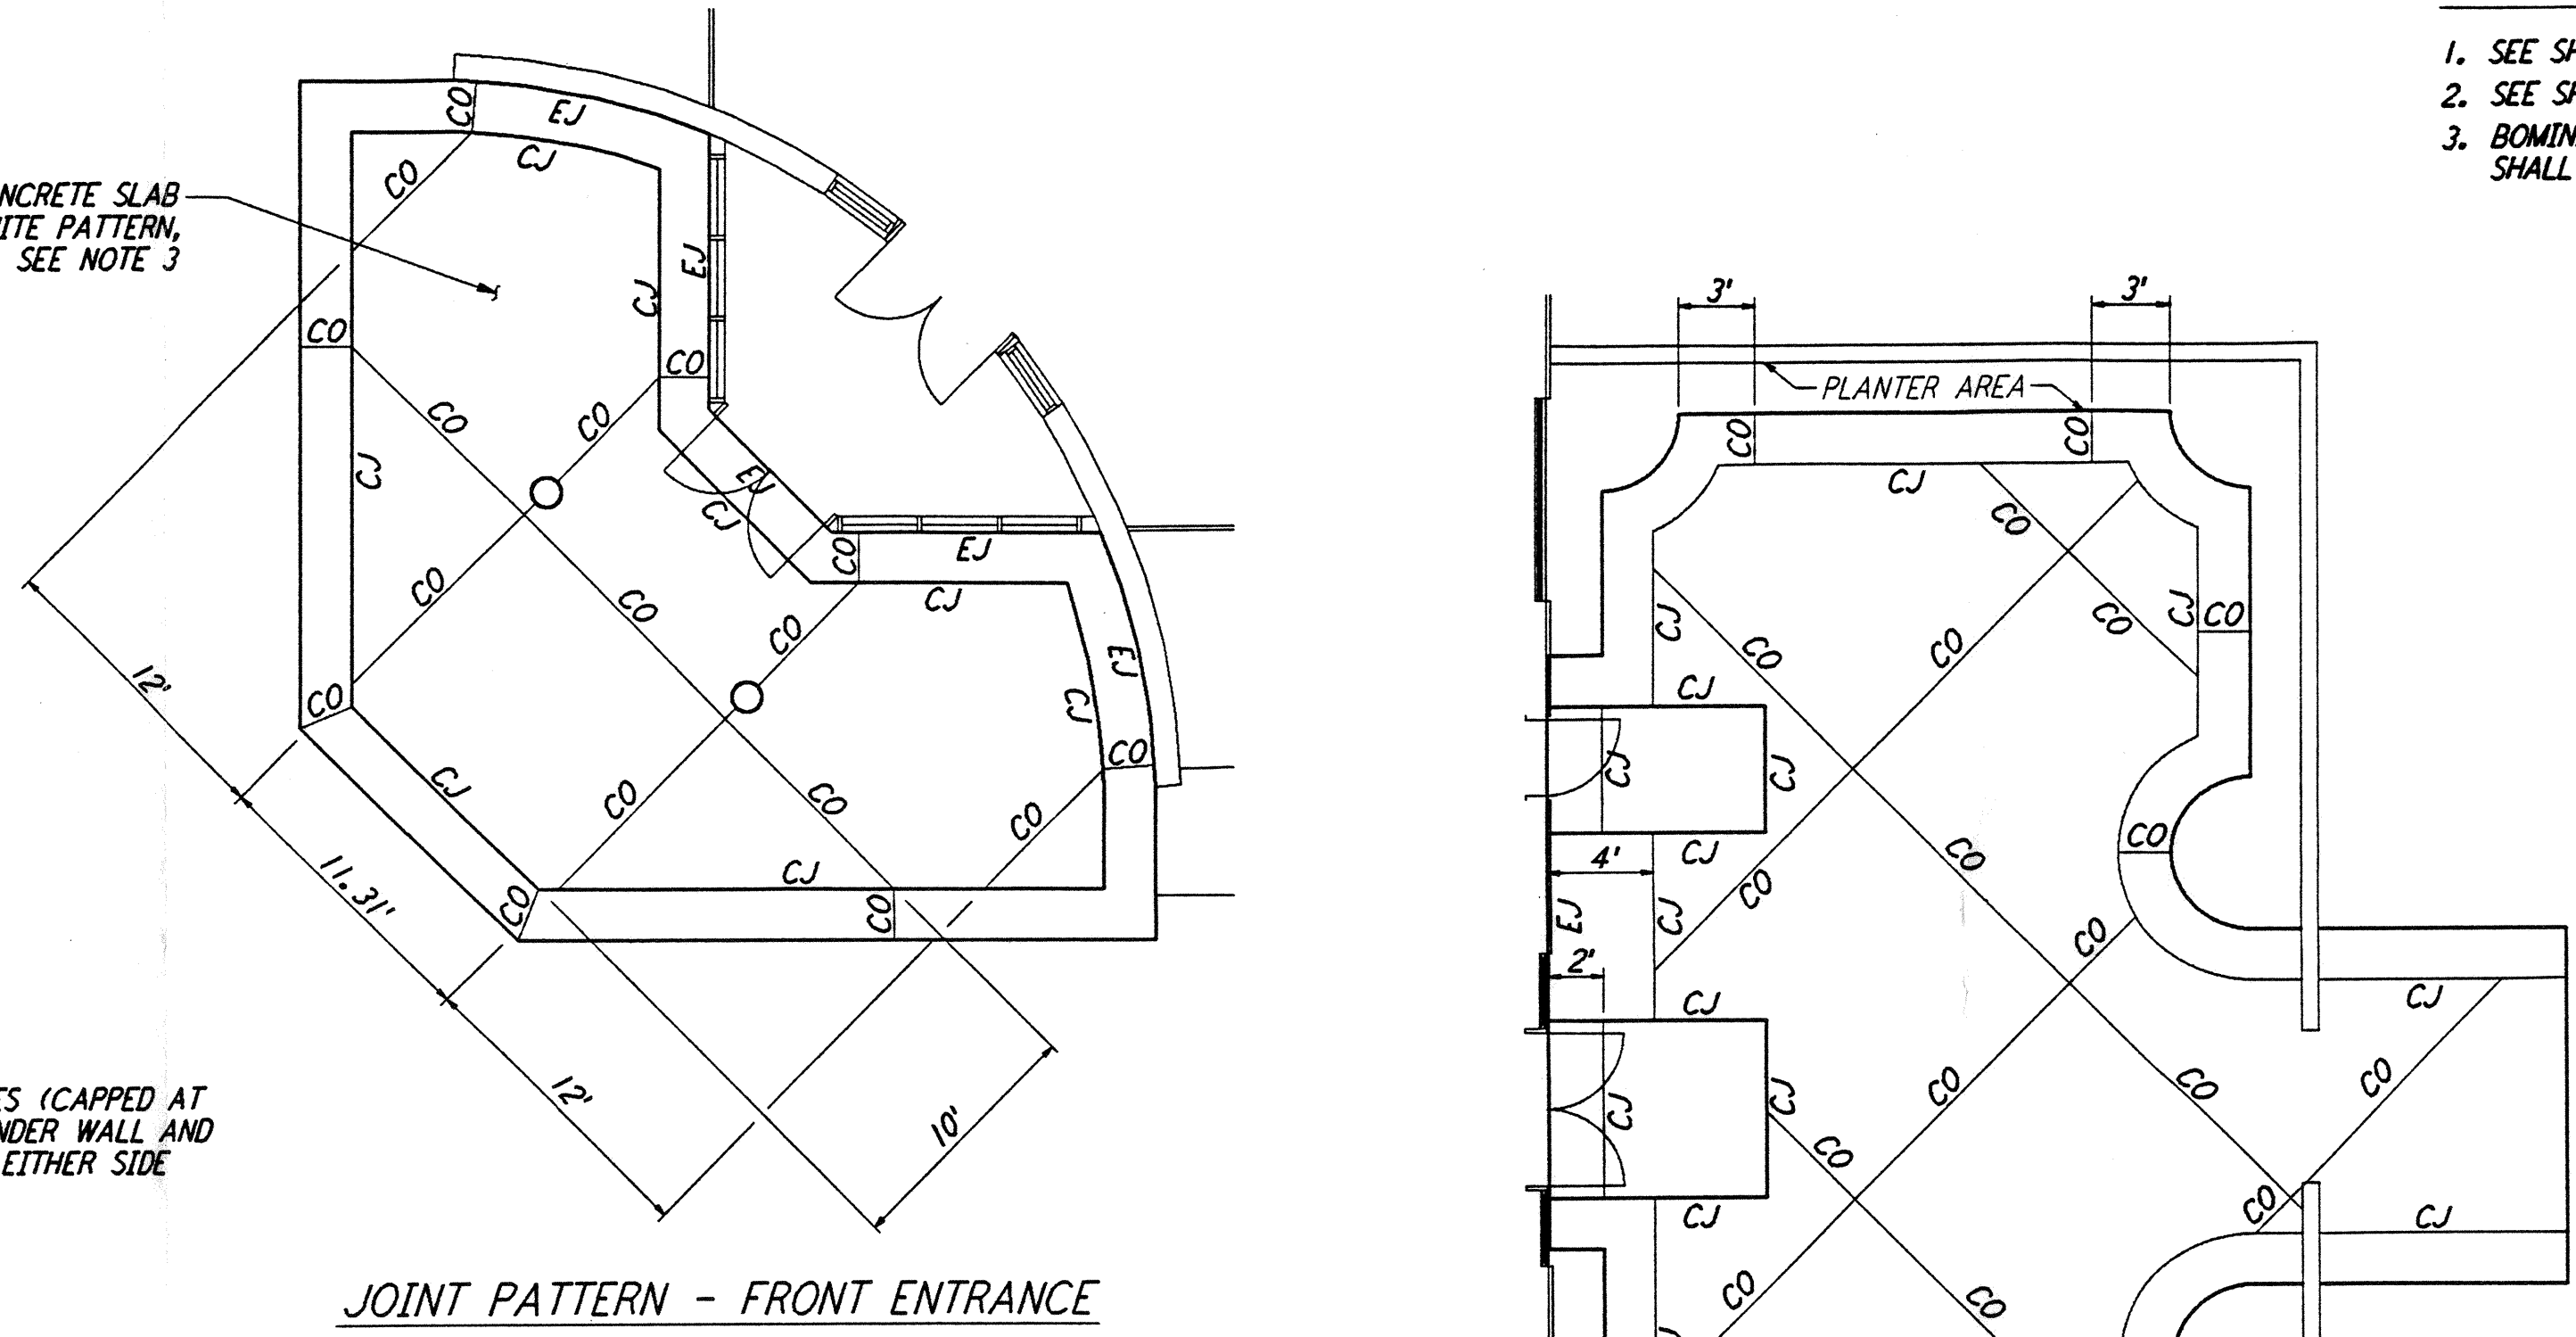

**ENLARGED AREA - MAINTENANCE YARD**  
 SCALE: 1" = 20'

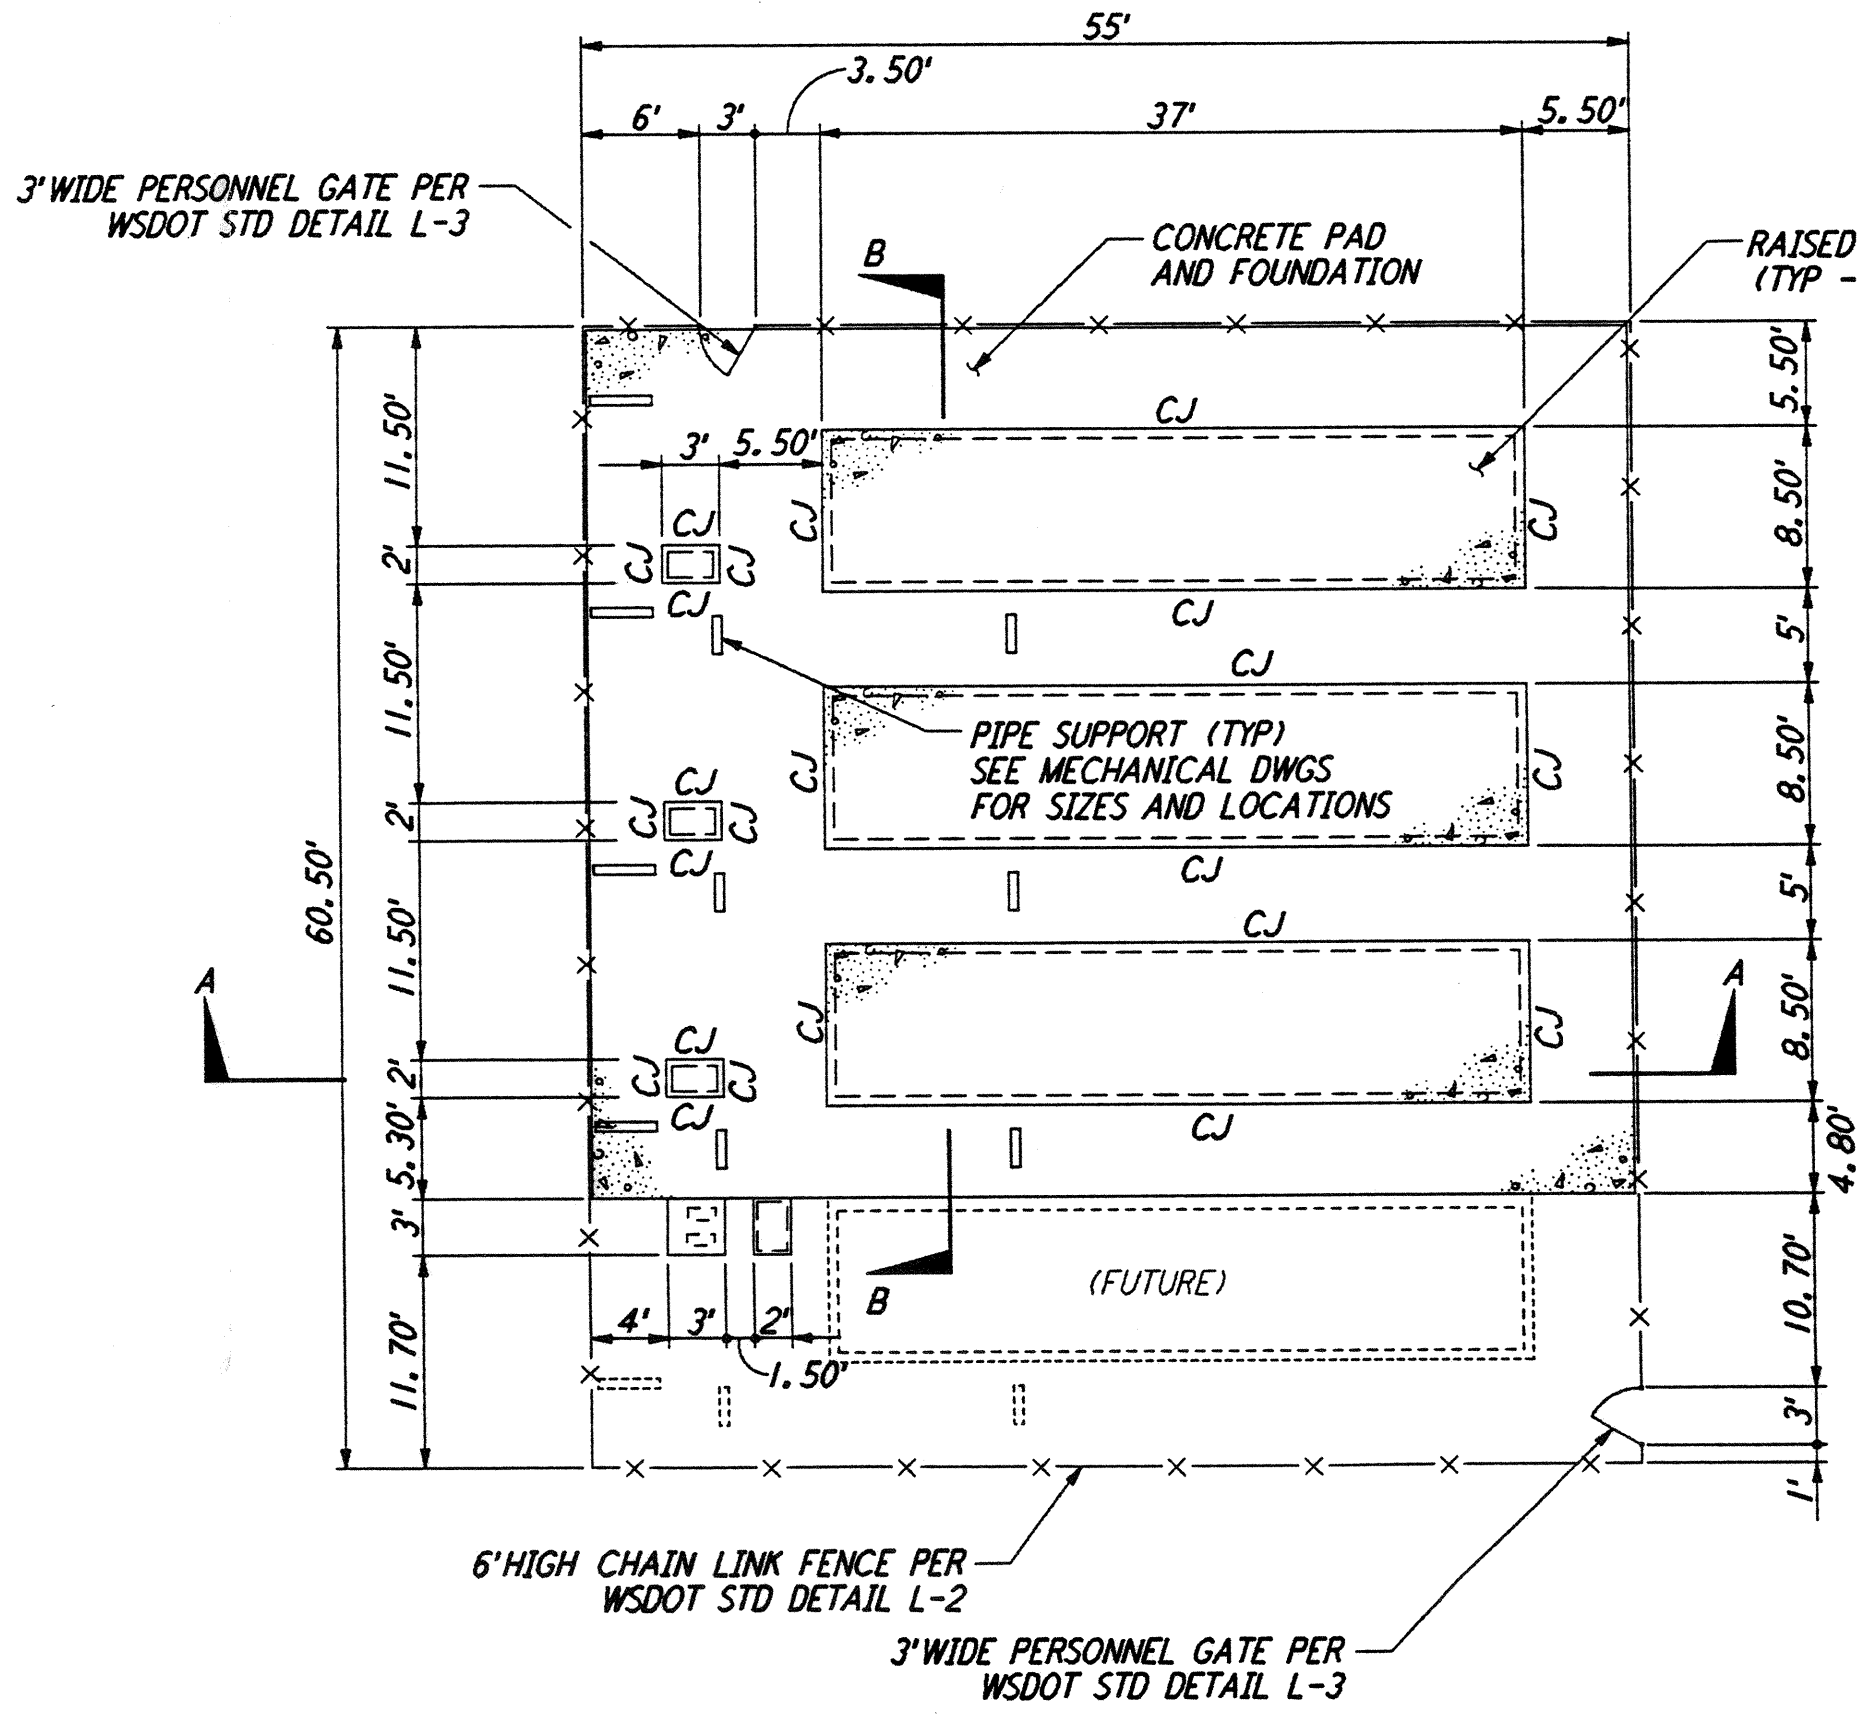

**ENLARGED CHILLER YARD PLAN**  
 SCALE: 1" = 10'

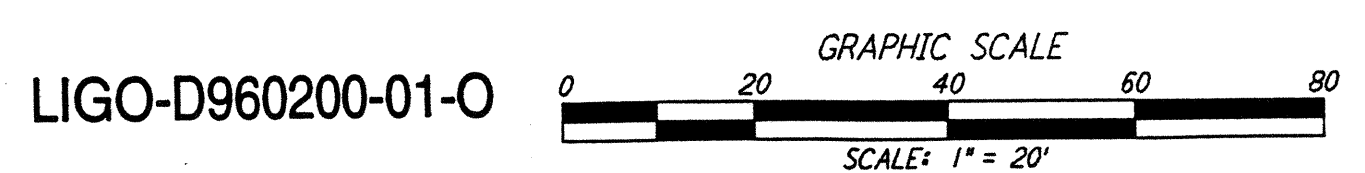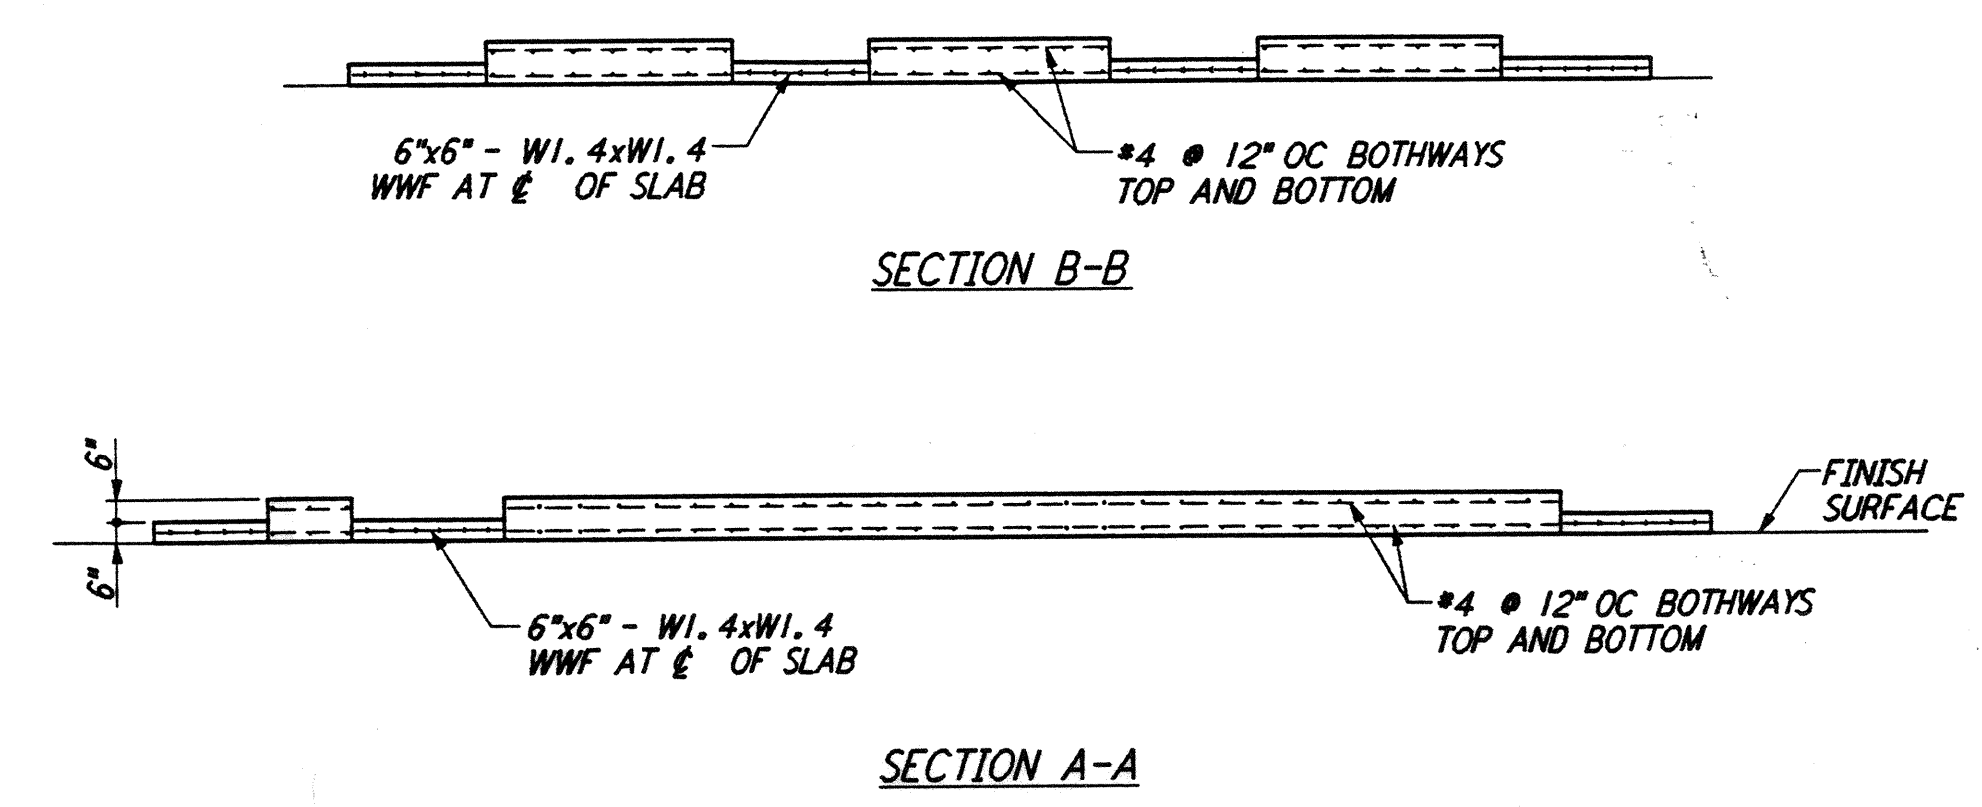

This document and the design it covers are the property of PARSONS. They are loaned only with the borrower's expressed written agreement that they will not be reproduced, copied, loaned, exhibited, or used in any other way, except by written consent from PARSONS to the borrower.

NO.	DATE	BY	CHKD	ENGR	PROJ	DESCRIPTION
1	2-28-97	WRB	CL			ADDED WALK/WALL OPENING, REVISED GRADING

FOR CONSTRUCTION  
 DRAWN WRB 9/28/95  
 CHECKED ML 7/9/96  
 ENGINEER JB 7/9/96  
 PROJ MDW 7/9/96

**PARSONS**  
 100 WEST WALNUT STREET  
 PASADENA, CALIFORNIA

**LIGO**  
 CALIFORNIA INSTITUTE OF TECHNOLOGY  
 MASSACHUSETTS INSTITUTE OF TECHNOLOGY

LASER INTERFEROMETER  
 GRAVITATIONAL-WAVE OBSERVATORY  
 SITE NO. 1 - HANFORD, WASHINGTON

CIVIL CORNER STATION PLOT PLAN ENLARGED PLANS

SCALE: AS NOTED  
 CONTRACT NUMBER: PPI 50969  
 PROJECT NUMBER: 8094

**WA-C-006**