



ARCHITECTURAL LEGEND

REFERENCE

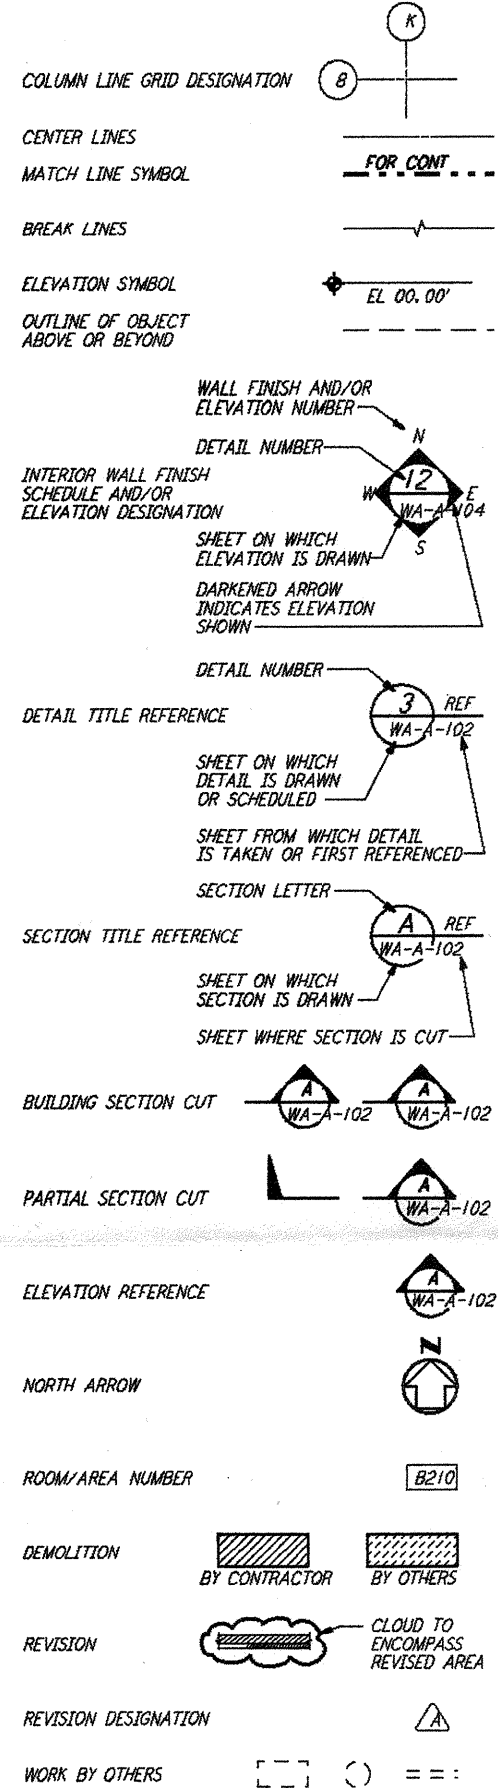

SYMBOLS

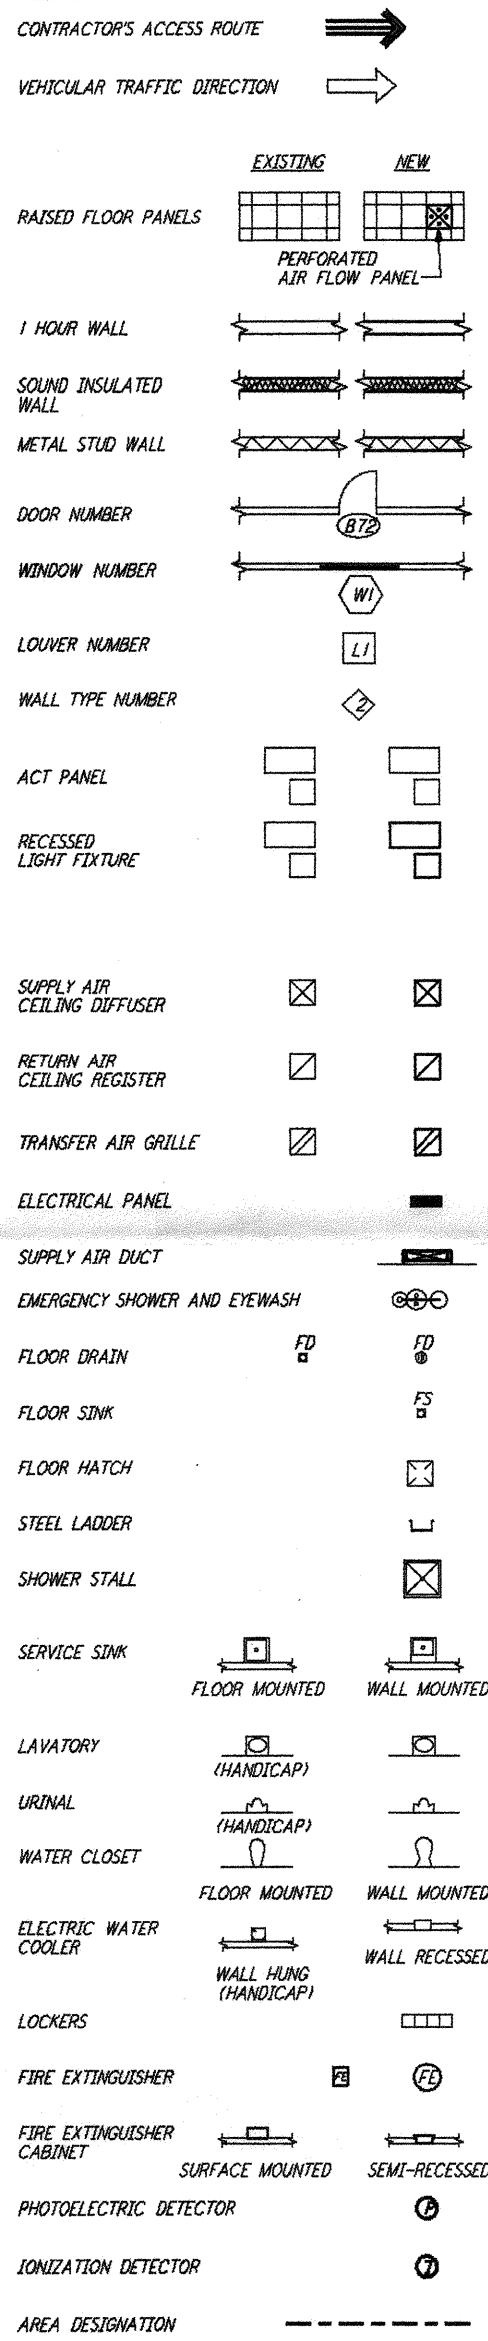

DETAIL SYMBOLS

EARTH, ETC	EARTH	GRAVEL	SAND
CONCRETE, ETC	CONC	TER	ASPH
METALS	STEEL	ALUMINUM	OTHER
WOOD	FINISH EL	BLDG	STUD PART
GYPSUM	PLYWD		
GLASS	LG. SCALE	SM. SCALE	ELEV
INSULATION	BATT OR LOOSE	RIGID	RIGID

ABBREVIATIONS

A	A/C AIR CONDITIONING	ANCH ANCHOR BOLT	ABV ABOVE	AC ASPHALT CONCRETE	ACI AMERICAN CONCRETE INSTITUTE	ACT ACOUSTICAL TILE CEILING	ADH ADHESIVE	ADJ ADJUSTABLE	AEA AREA OF EVACUATION ASSISTANCE	AFF ABOVE FINISHED FLOOR	AHU AIR HANDLING UNIT	AISC AMERICAN INSTITUTE OF STEEL CONSTRUCTION	AISI AMERICAN IRON AND STEEL INSTITUTE	AL ALUMINUM	ALT ALTERNATE	AM ANTE MERIDIAN	ANCH ANCHOR	ANSI AMERICAN NATIONAL STANDARDS INSTITUTE	APPROX APPROXIMATELY	ARCH ARCHITECT, ARCHITECTURAL	ASME AMERICAN SOCIETY OF MECHANICAL ENGINEERS	ASPH ASPHALT	ASSY ASSEMBLY	ASTM AMERICAN SOCIETY FOR TESTING AND MATERIALS	ATM ATMOSPHERE	AUTO AUTOMATIC, AUTOMATION	AUX AUXILIARY	AVG AVERAGE	
B	BATT BATTEN	BC BOTTOM OF CURB, BEGIN CURVE	BD BOARD	BK BLACK	BL BUILDING LINE	BLDG BUILDING	BLK BLOCK	BLKG BLOCKING	BM BEAM, BENCH MARK	BOC BOTTOM OF CONDUIT	BOCA BUILDING OFFICIALS & CODE ADMINISTRATION	BOD BOTTOM OF DUCT	BOF BOTTOM OF FOOTING	BOF BOTTOM OF PIPE	BOS BOTTOM OF STEEL	BOT BOTTOM	BR BRONZE	BRG BEARING	BRKT BRACKET	BSMT BASEMENT	BTW BETWEEN	°C DEGREES CELSIUS	C COMMUNICATIONS	CONC CONCRETE	CONN CONNECTION	CONSTR CONSTRUCTION	CONT CONTINUE, CONTINUATION, CONTINUOUS	CONTR CONTRACTOR	COR CONTRACTING OFFICERS REPRESENTATIVE	CP CONTROL PANEL	CPT CABINET	CSK COUNTERSINK	CT CERAMIC TILE	CTR CENTER	CU FT CUBIC FOOT/FEET	CU YD CUBIC YARD(S)	CY CUBIC YARD(S)	DB DECIBEL	DBL DOUBLE	DEG DEGREE	DEMO DEMOLITION	DET DETAIL	DF DRINKING FOUNTAIN	DFP DOOR AND FRAME PAINT	DIA DIAMETER	DIAG DIAGONAL	DIM DIMENSION	DISCH DISCHARGE	DISP DISPENSER	DISTR DISTRIBUTION	
D	DN DOWN	DO DITTO	DP DAMPROOF, DUSTPROOF	DR DOOR, DRAIN	DS DOWNSPOUT	DWG DRAWING	DWL DOWEL	E EAST	EA EACH	EC D OF CURVE	EF EACH FACE	EFF EFFICIENCY	EJ EXPANSION JOINT	EL ELEVATION (HEIGHT)	ELEC ELECTRICAL	ELEV ELEVATOR/ELEVATION	EMERG EMERGENCY	ENCL ENCLOSURE	ENT ENTERING	ENTR ENTRANCE	EQ EQUIPMENT	EST ESTIMATE	ET ELECTRICAL HEAT TRACE	ETC ETCETERA	EW ELECTRIC WATER COOLER	EMW ELECTRIC WATER HEATER	EXIST EXISTING	EXP EXPOSED, EXPANSON	EXT EXTERIOR, EXTERNAL	F DEGREES FAHRENHEIT	F TO F FACE TO FACE	FA FIRE ALARM	FD FLOOR DRAIN, FIRE DAMPER	FDN FOUNDATION	FE FIRE EXTINGUISHER	FEC FIRE EXTINGUISHER CABINET	FF FINISH FLOOR	FFE FINISHED FLOOR ELEVATION	FG FINISHED GRADE	FHC FIRE HOSE CABINET	FHWS FLAT HEAD WOOD SCREW	FH FIRE HYDRANT	FIN FLOOR	FL FLOOR, FLOW LINE	FLG FLANGE	FLMT FLUSH MOUNT	FLUOR FLUORESCENT	FM FACTORY MUTUAL	FC FACE OF CONCRETE	FGC FACE OF GIRT	FOS FACE OF STUD	FWW FACE OF WALL	FR FIREPROOF, FIREPROOFED	FR FROM, FIRE RATED	FS FAR SIDE, FLOOR SINK, FLOW SWITCH	FT FOOT, FEET	FTG FOOTING, FITTING	FUT FUTURE	FVC FIRE VALVE CABINET	FW FIELD WELD	FWD FORWARD	G GREEN, GUTTER	GA GAUGE	GAL GALLON	GALV GALVANIZED	GB GRADE BEAM, GRAB BAR	GEN GENERAL, GENERATOR	GI GALVANIZED IRON	GL GLASS, GLAZING	GRD GROUND	GOVT GOVERNMENT	GR GRADE	GRTG GRATINGS	GWB GYPSUM WALLBOARD	GYP GYPSUM	HB HOSE BIBB	HC HANDICAPPED ACCESSIBLE	HD HEAD	HDR HARDENER	HDR HARDENER	HDM HARDWARE	HDM HARDWOOD	HM HOLLOW METAL	HP HORIZONTAL	HP HORSEPOWER, HIGH POINT																										
H	HR HOUR	HT HEIGHT	HTD HAND TOWEL DISPENSER	HVAC HEATING, VENTILATING, AND AIR CONDITIONING	I INSIDE DIAMETER	IE INVERT ELEVATION	IF INSIDE FACE	IN INCH	INCL INCLUDE	INST INSTANTANEOUS	INSTR INSTRUMENT	INSUL INSULATE, INSULATION	INT INTERIOR	INVT INVERT, INVERTOR	JAN JANITOR	JC JANITOR CLOSET	JCT JUNCTION	JST JOIST	JT JOINT	K KIP	L LENGTH	LAB LABORATORY	LAT LATERAL	LAV LAVATORY	LF LINEAR FEET	LG LARGE	LH LEFT HAND	LLH LONG LEG HORIZONTAL	LLV LONG LEG VERTICAL	LONG LONGITUDINAL	LP LONG POINT	LTG LIGHTING	LVR LOUVER	MAINT MAINTENANCE	MATL MATERIAL	MAX MAXIMUM	MB MACHINE BOLT	MCC MOTOR CONTROL CENTER	MECH MECHANICAL	MED MEDIUM	MEMB MEMBRANE	MFR MANUFACTURER	MET METAL	MANH MANHOLE	MI THOUSANDTH OF AN INCH	MIN MINIMUM, MINUTE	MISC MISCELLANEOUS	MM MILLIMETER	MOD MODIFY, MODIFICATION	MPH MILES PER HOUR	MRSD MIRROR W/RECESSED LIQUID SOAP AND DISPENSER	MS MIRROR AND SHELF	MSL MEAN SEA LEVEL	MTD MOUNTED	MULL MULLION	O ORANGE	OA OVERALL	OC ON CENTER	OD OUTSIDE DIAMETER/OVERFLOW DRAIN	OF OUTSIDE FACE	OH OPPOSITE HAND	OPNG OPENING	OPP OPPOSITE	ORD OVERFLOW ROOF DRAIN	PA PUBLIC ADDRESS	PART BD PARTICLE BOARD	PB PUSHBUTTON	PC PROTECTIVE COATING	PCC PORTLAND CEMENT CONCRETE	PCF POUNDS PER CUBIC FOOT	PH PHASE	PI POINT OF INTERSECTION	PL PROPERTY LINE, PLATE	PLBG PLUMBING	PLCS PLACES	PLYWD PLYWOOD	PM POST MERIDIEM	PNL PANEL	POC POINT OF CURVE, POINT OF CONNECTION	POS POSITIVE, POSITION	PSF POUNDS PER SQUARE FOOT	PSI POUNDS PER SQUARE INCH	PSIG POUNDS PER SQUARE INCH GAGE	PTD PAPER TOWEL DISPENSER	PTD/R PAPER TOWEL DISPENSER AND RECEPTACLE	PTN PARTITION	T TREAD, TANGENT DISTANCE	T&B TOP AND BOTTOM	T&G TONGUE AND GROOVE	TBD TO BE DETERMINED	TC TOP OF CURB	TCTD TOILET SEAT COVER AND TISSUE DISPENSER	TEL TELEPHONE	TEMP TEMPERATURE, TEMPORARY	TER TERRAZZO	THK THICK/THICKNESS	TOP TOP OF CONCRETE	TOS TOP OF DUCT	TOW TOP OF WALL	TP TOP OF PAVEMENT	TPD TOILET PAPER DISPENSER	TPP TYPICAL	UBC UNIFORM BUILDING CODE	UC UNDERCUT	UG UNDERGROUND	UL UNDERWRITERS LABORATORIES	UNL UNLESS OTHERWISE NOTED	UPC UNIFORM PLUMBING CODE	UPS UNINTERRUPTIBLE POWER SUPPLY	UR URINAL	UTIL UTILITY
V	VB VINYL BASE	VBT VINYL BASE AND TRIM	VC VERTICAL CURVE	VCT VINYL COMPOSITION TILE	VEL VELOCITY	VERT VERTICAL	VEST VESTIBULE	VGNB VINYL SURFACED GYPSUM WALLBOARD	VF VERIFY IN FIELD	VTR VENT THROUGH ROOF	VWC VINYL WALL COVERING	W WELDED WIRE FABRIC	W WITH	W/O WITHOUT	WC WATER CLOSET	WCP WALL AND CEILING PAINT	WD WOOD	WH WATER HEATER, WALL HYDRANT	WO WINDOW OPENING	WP WATERPROOF, WORKING POINT	WR WATER RESISTANT	WSCOT MAINSCOT	WT WEIGHT	WWF WELDED WIRE FABRIC	Y YELLOW	
MISCELLANEOUS	# NUMBER, POUNDS	& AND	@ AT, EACH	△ CENTRAL ANGLE OF CURVE	⊖ CENTERLINE	' FEET OR MINUTES	" INCHES OR SECONDS	° DEGREES	∅ DIAMETER, ROUND	

NO.	DATE	APPROVED BY	DESCRIPTION OF REVISION

NO.	DATE	APPROVED BY	ISSUED FOR

DATE	10-31-95
DRAWN	CKT
CHECKED	
ENGINEER	
PROJ MGR	

DATE	10-31-95
DRAWN	CKT
CHECKED	
ENGINEER	
PROJ MGR	

PARSONS

100 WEST WALNUT STREET
PASADENA, CALIFORNIA

LIGO

CALIFORNIA INSTITUTE OF TECHNOLOGY
MASSACHUSETTS INSTITUTE OF TECHNOLOGY

LASER INTERFEROMETER
GRAVITATIONAL-WAVE OBSERVATORY
SITE NO. 1 - HANFORD, WASHINGTON

ARCHITECTURE
GENERAL NOTES
& ABBREVIATIONS

WA-A-001

This document and the design it covers are the property of PARSONS. They are loaned only with the borrower's expressed written agreement that they will not be reproduced, copied, loaned, exhibited, or used in any other way, except by written consent from PARSONS.

Mon Oct 30 18:50:40 1995 53-V188Z J:\PLOTS\BUEDES\V188Z\AR001G.PLT