




This document and the design it covers are the property of PARSONS. They are loaned only with the borrower's expressed written agreement that they will not be reproduced, copied, loaned, exhibited, or used in any other way, except by written consent from PARSONS to the borrower.

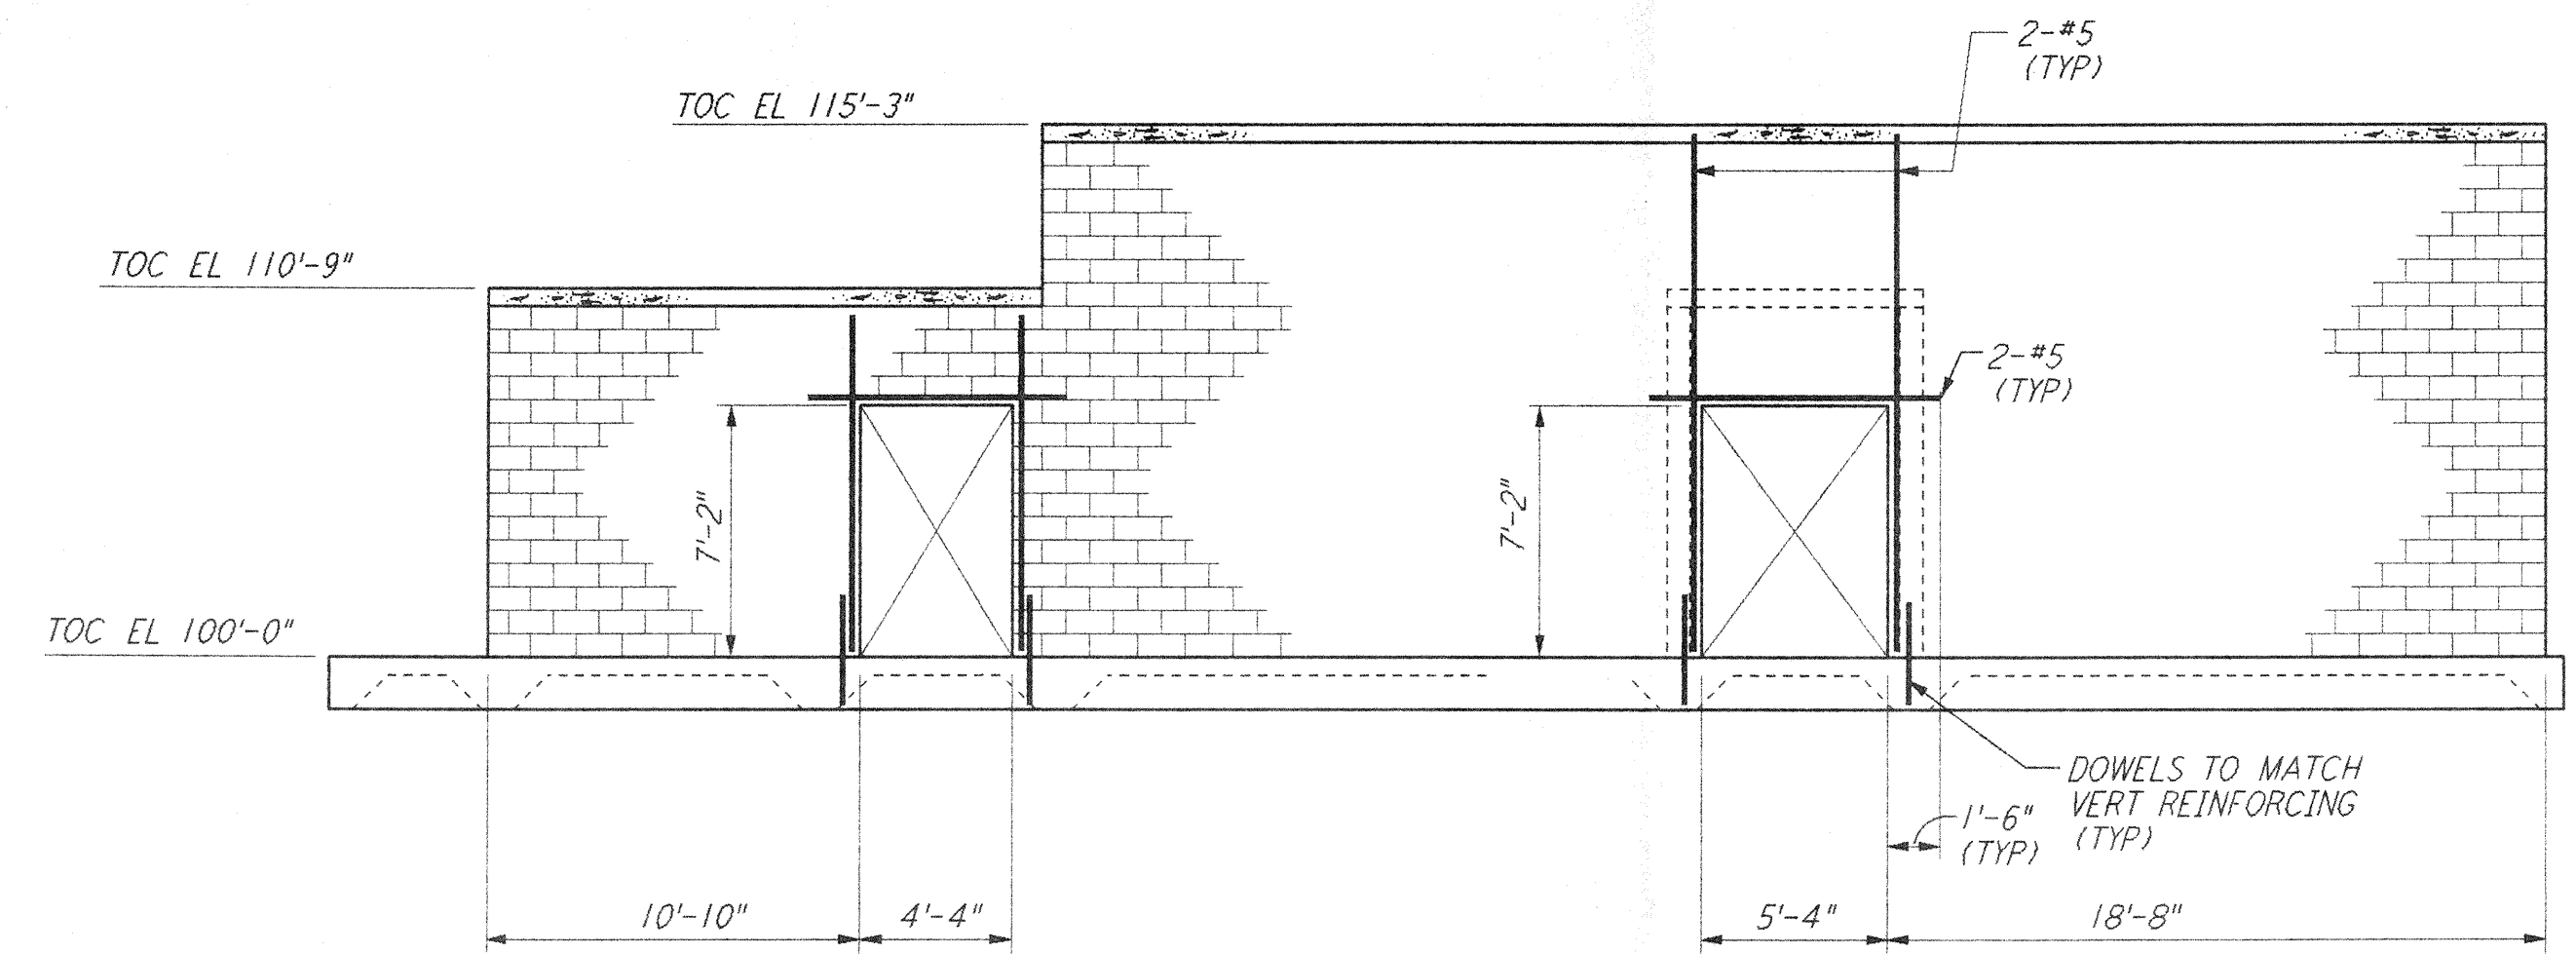


**ELEVATION A** REF  
 $\frac{3}{8}'' = 1'-0''$   
 WA-S-503 WA-S-502

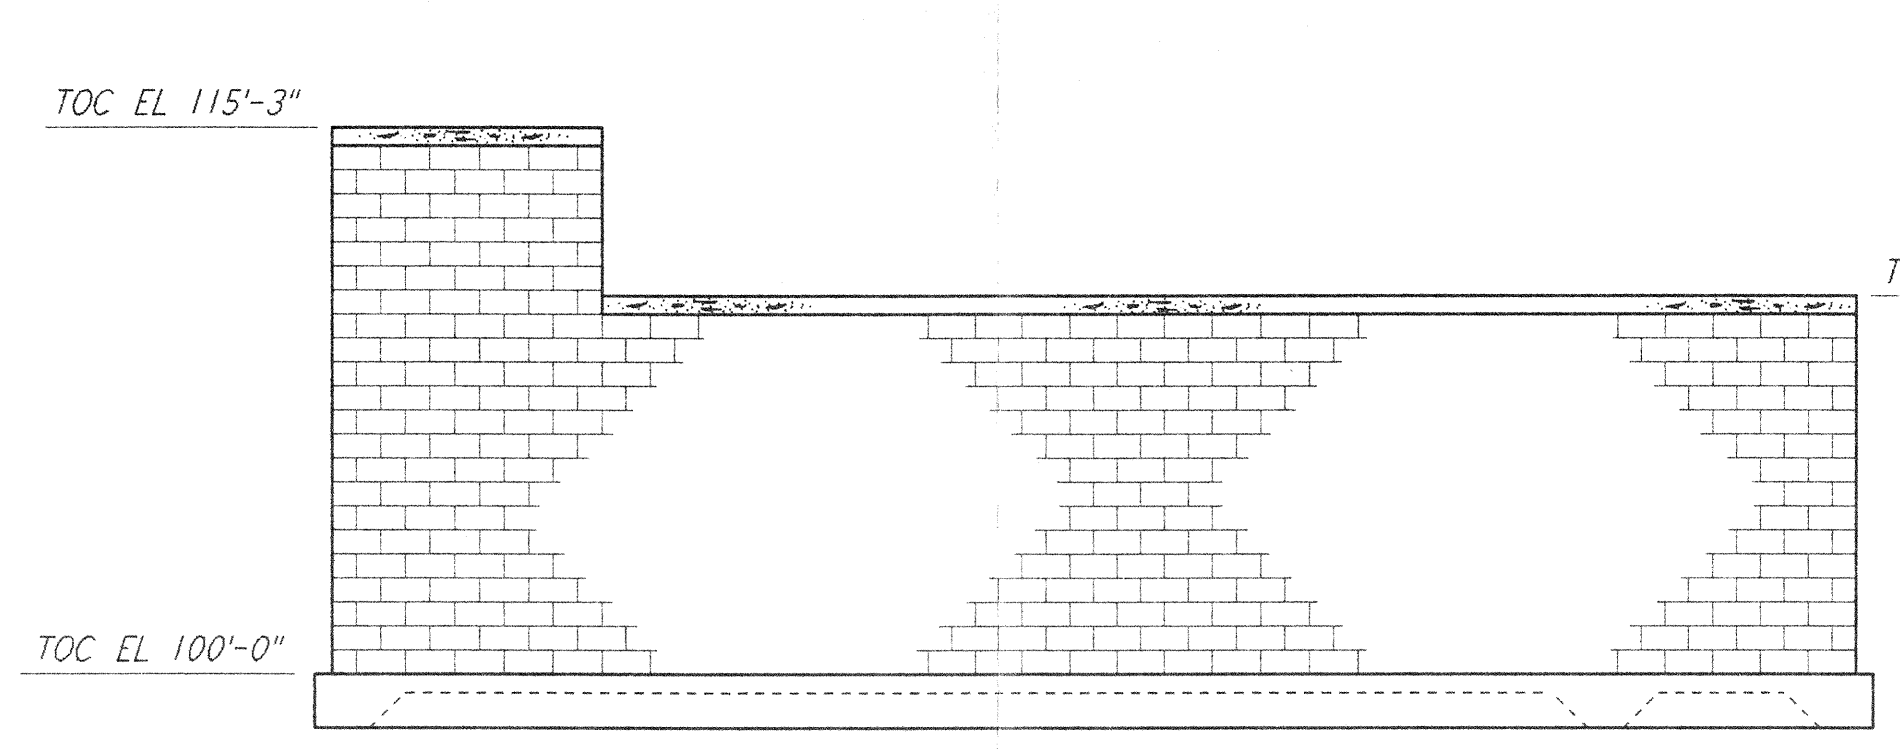


**ELEVATION B** REF  
 $\frac{3}{8}'' = 1'-0''$   
 WA-S-503 WA-S-502

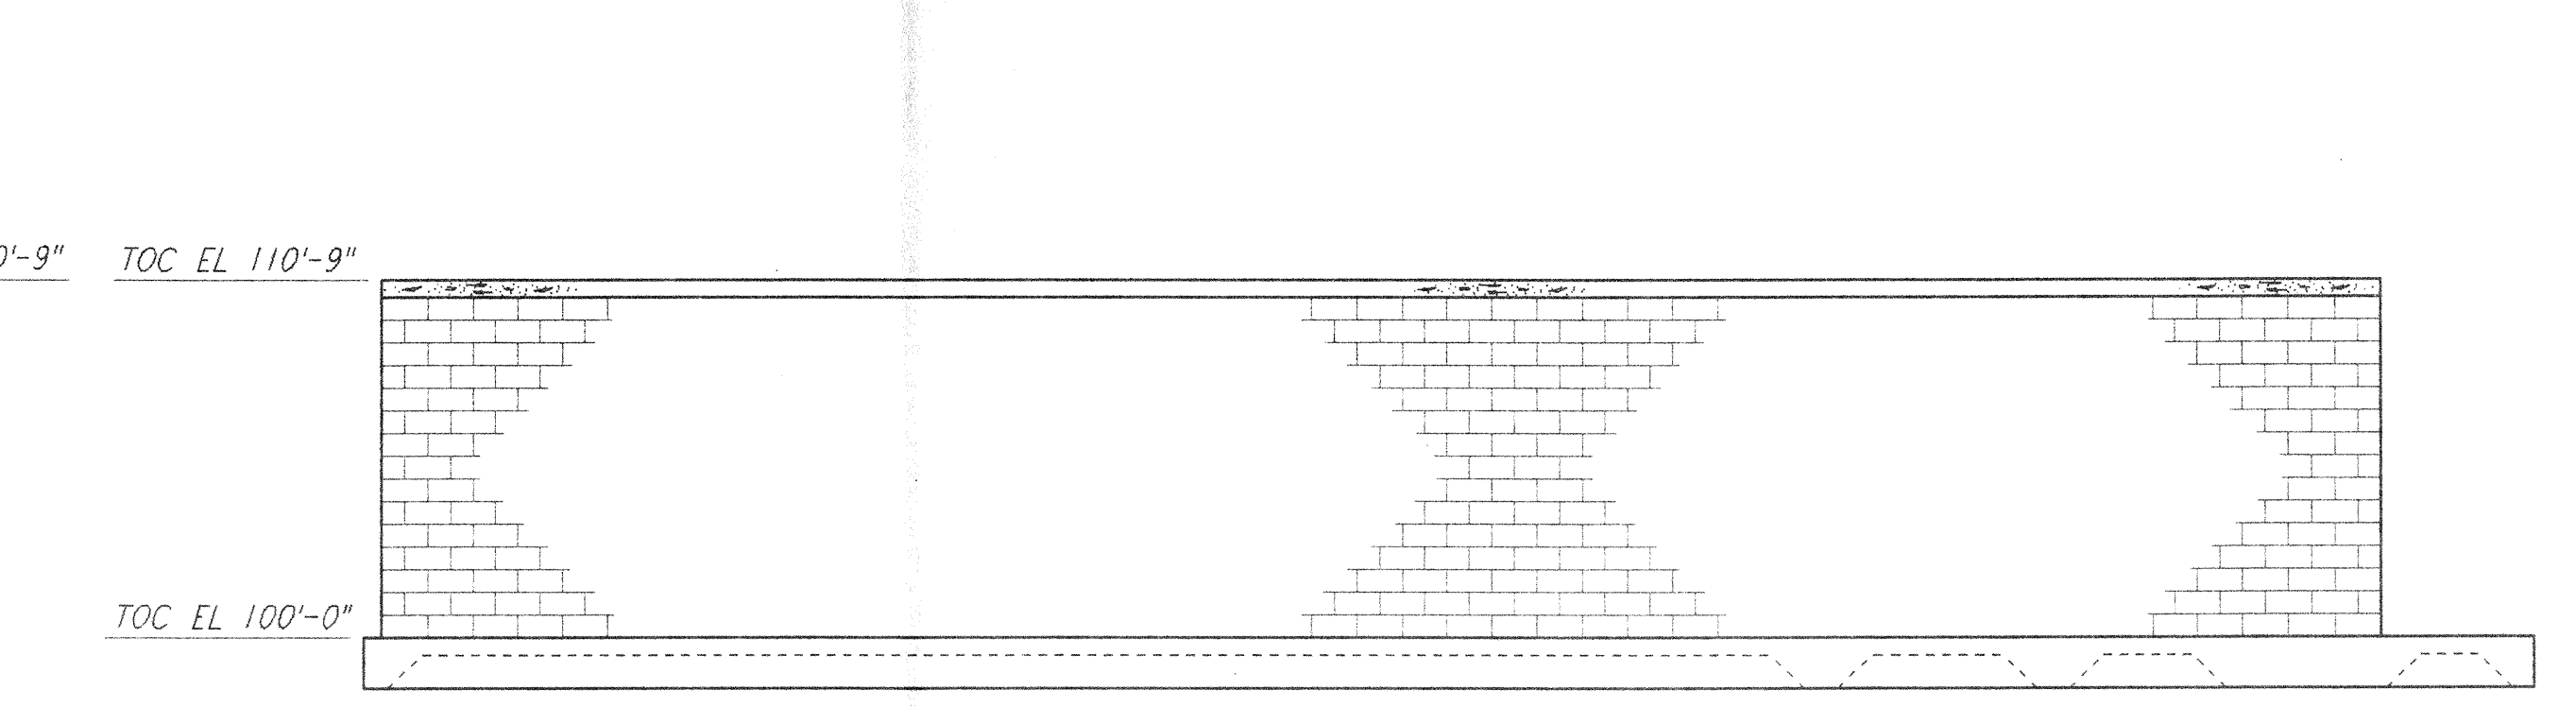


**ELEVATION C** REF  
 $\frac{3}{8}'' = 1'-0''$   
 WA-S-503 WA-S-502

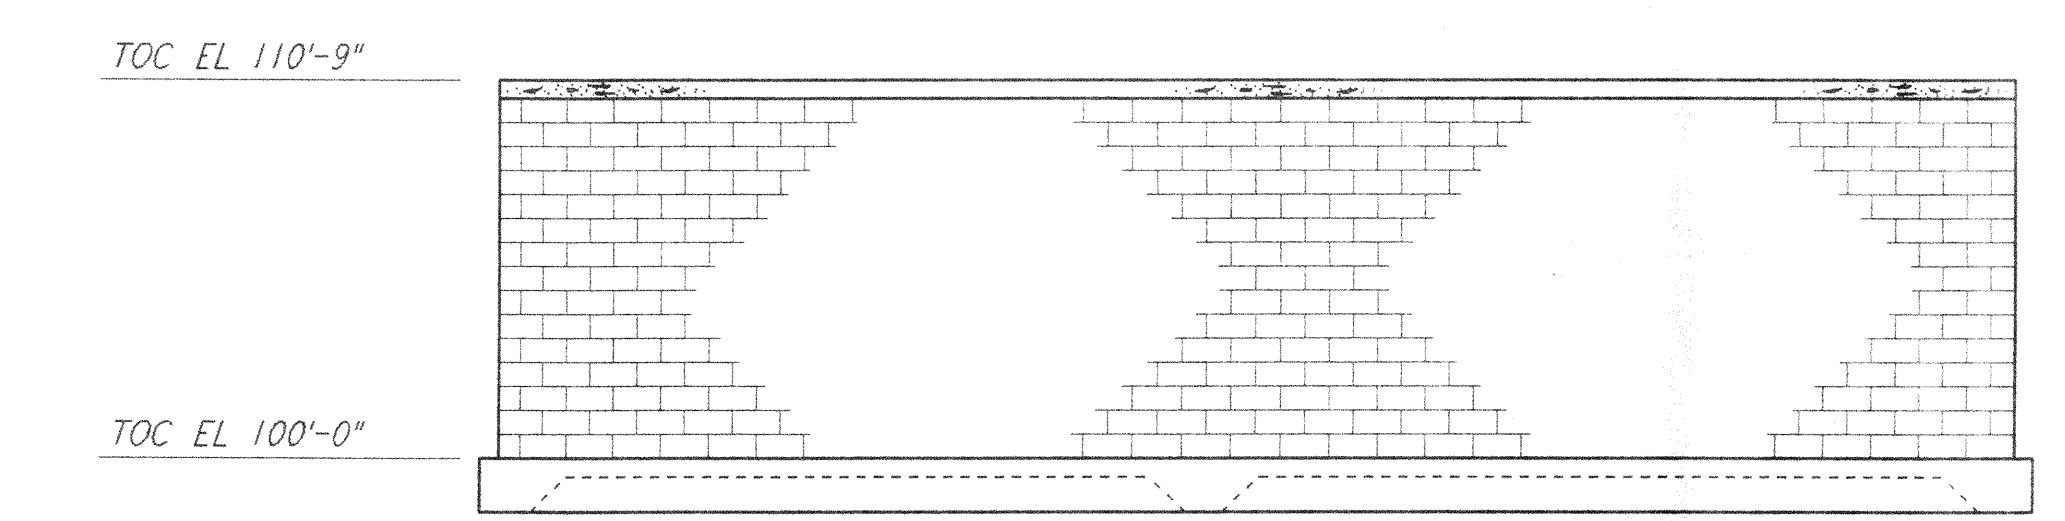


**ELEVATION D** REF  
 $\frac{3}{8}'' = 1'-0''$   
 WA-S-503 WA-S-502

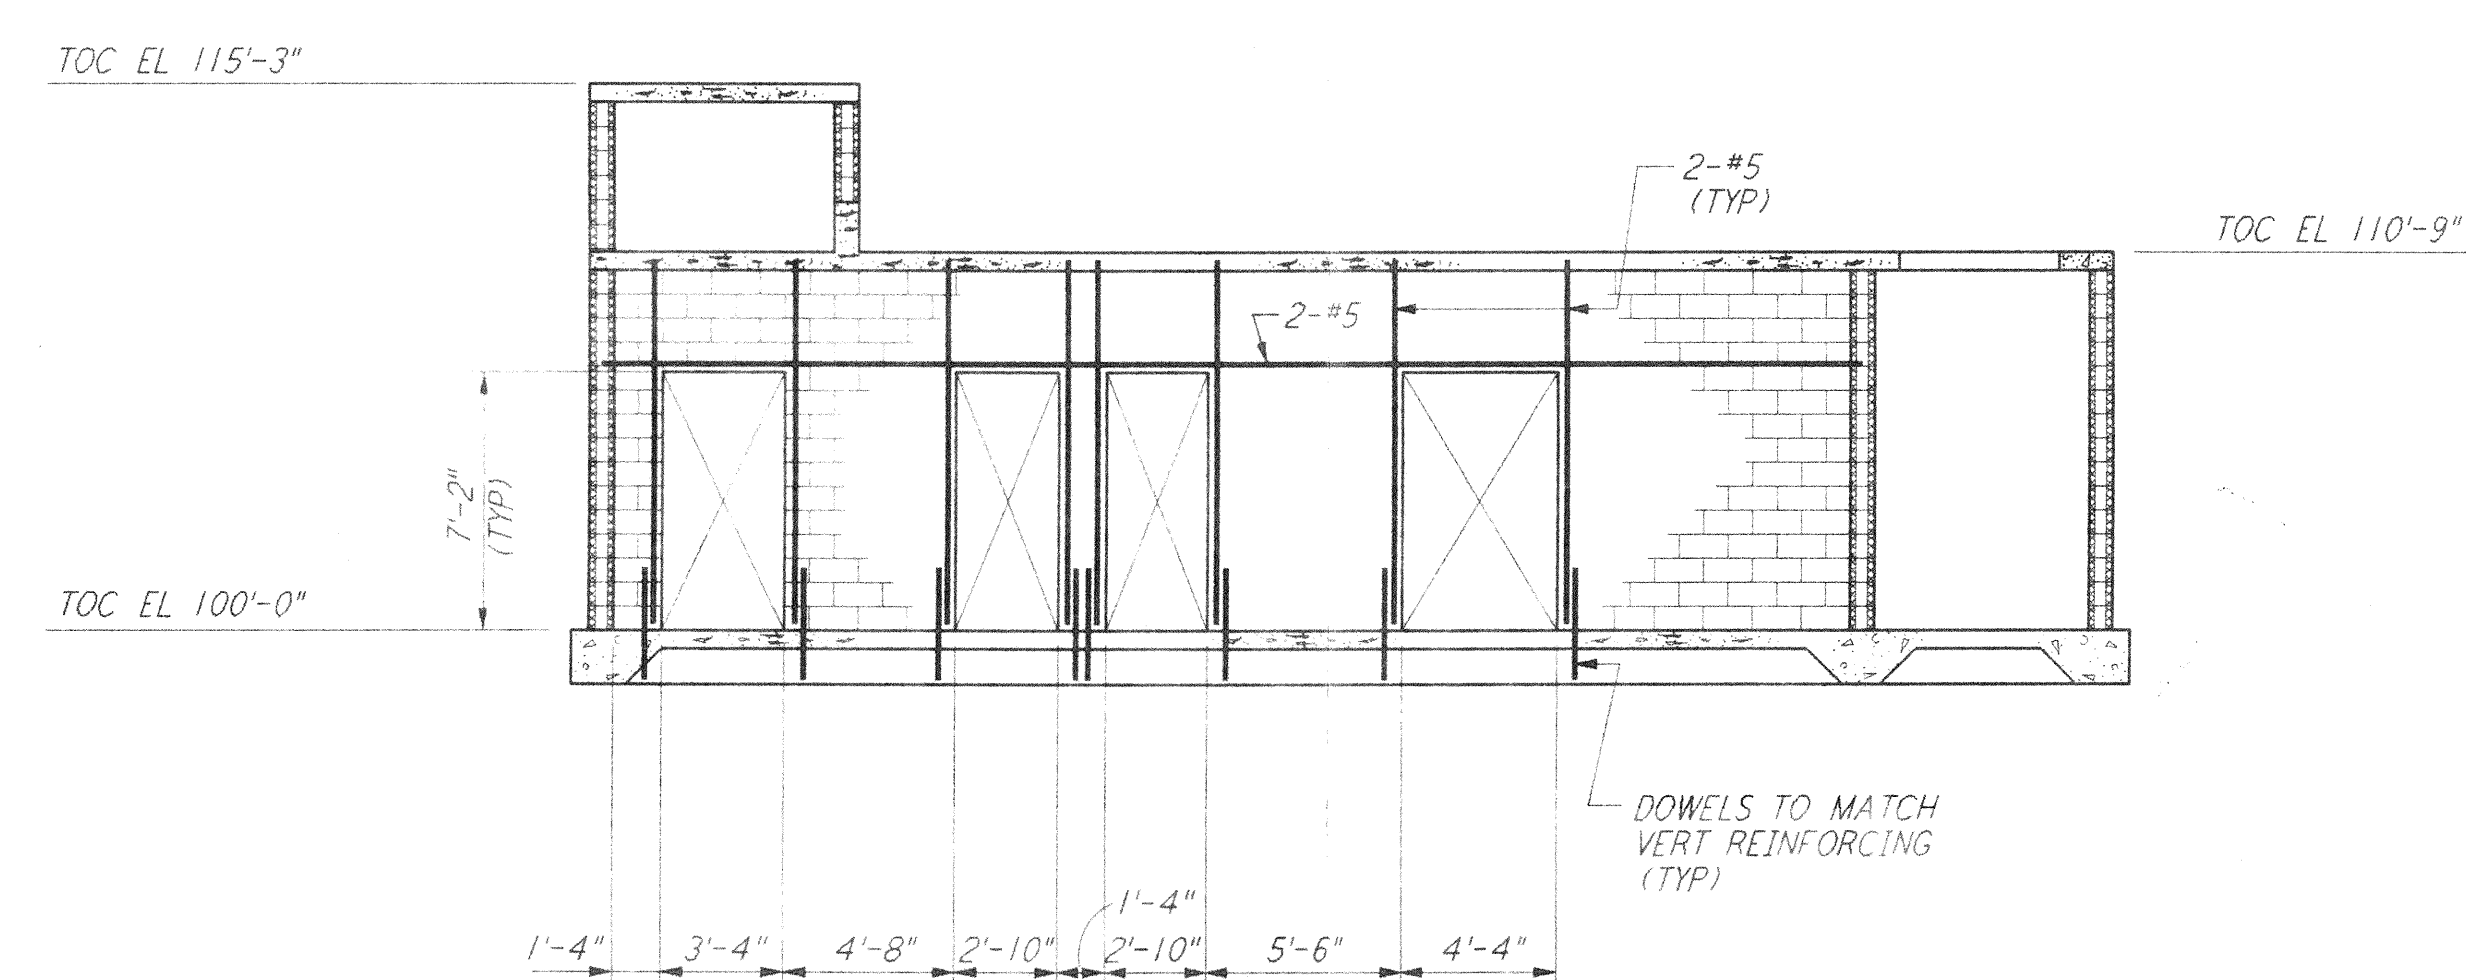


**SECTION E** REF  
 $\frac{3}{8}'' = 1'-0''$   
 WA-S-503 WA-S-502

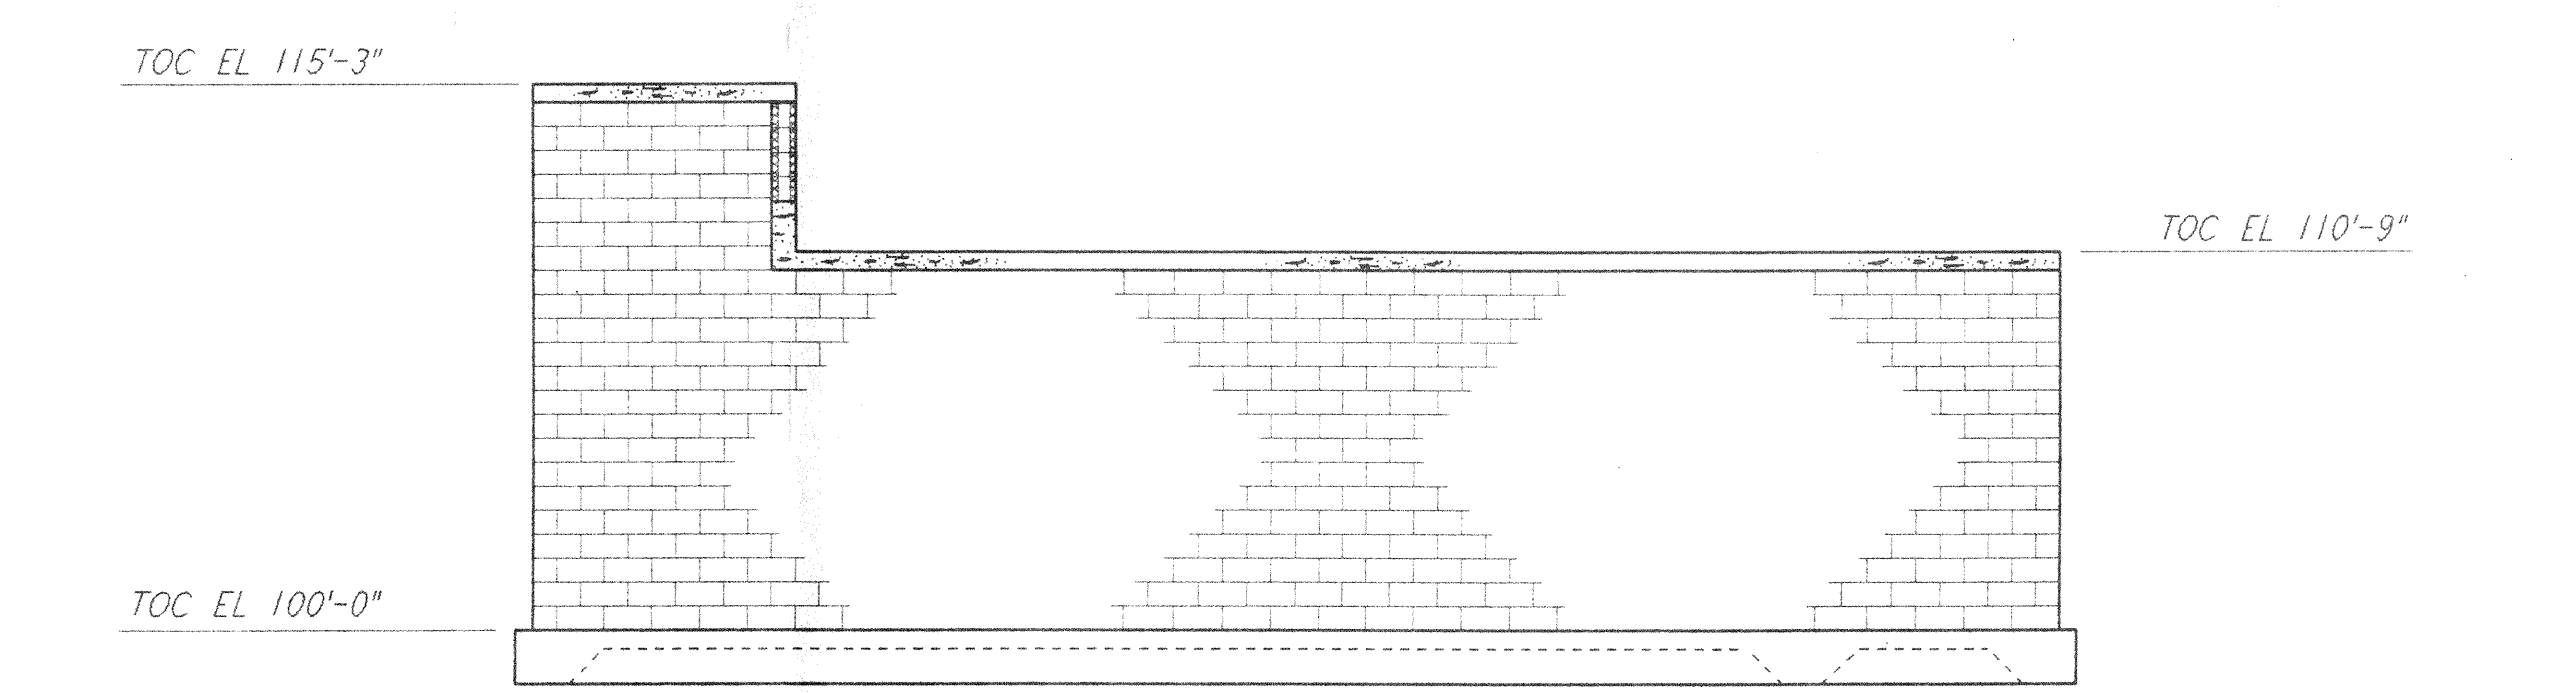


**SECTION F** REF  
 $\frac{3}{8}'' = 1'-0''$   
 WA-S-503 WA-S-502

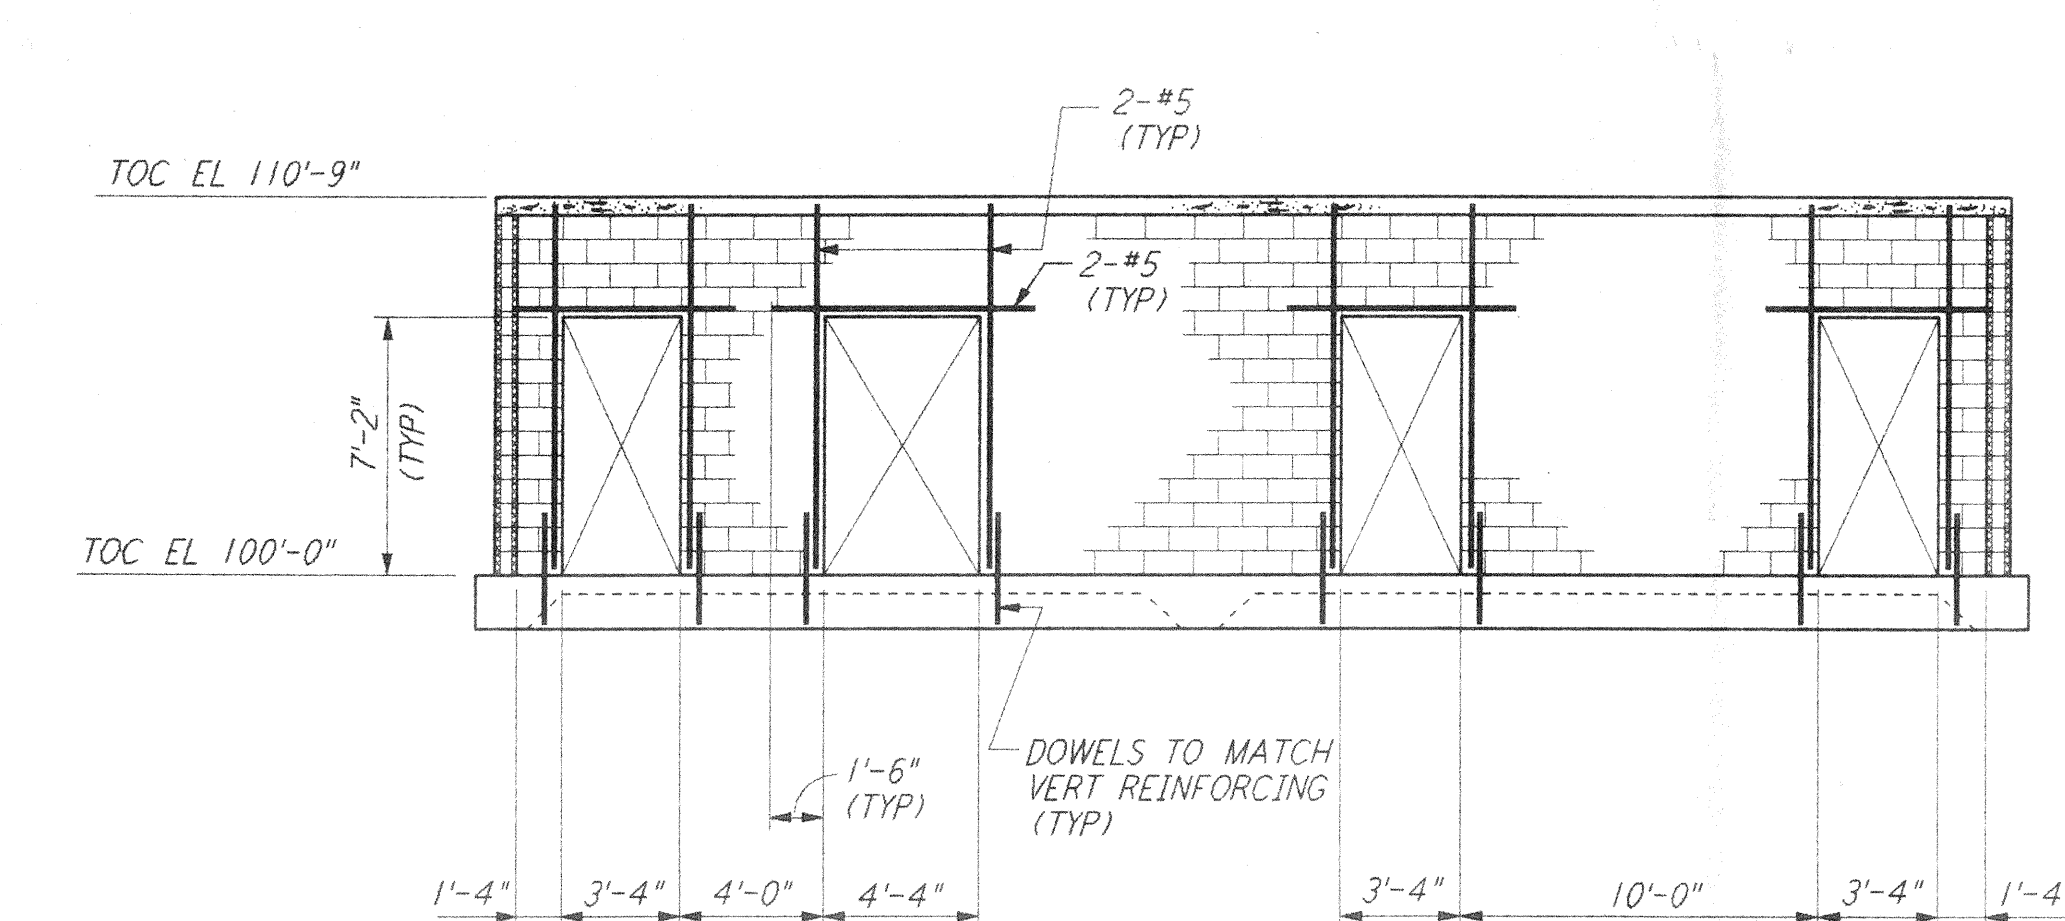


**SECTION G** REF  
 $\frac{3}{8}'' = 1'-0''$   
 WA-S-503 WA-S-502

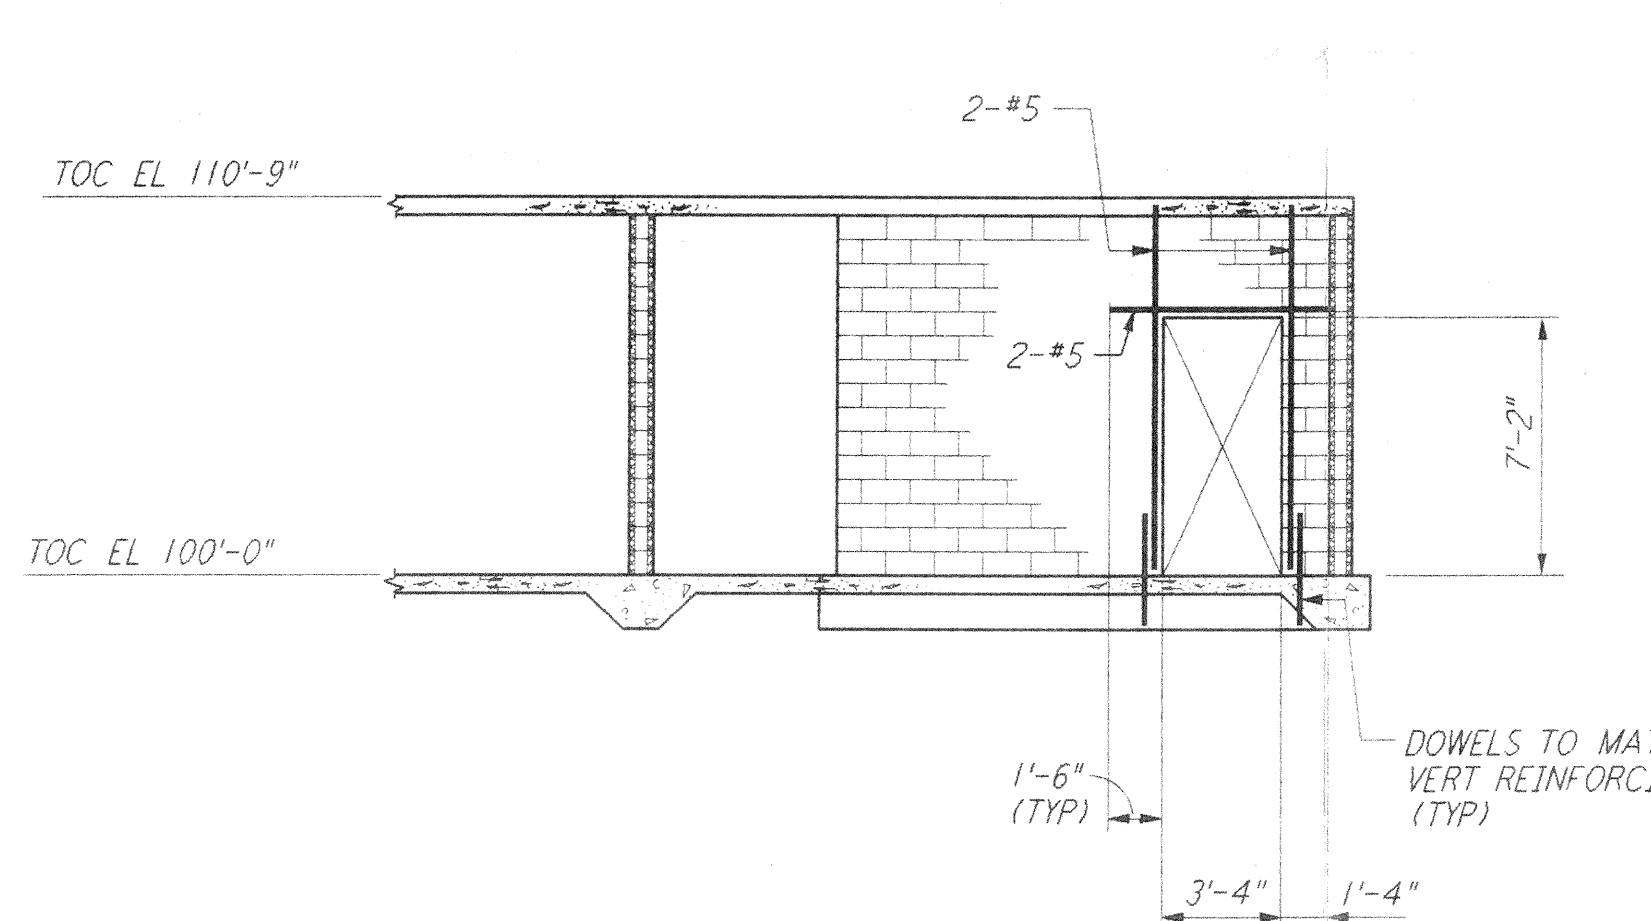


**SECTION H** REF  
 $\frac{3}{8}'' = 1'-0''$   
 WA-S-503 WA-S-502

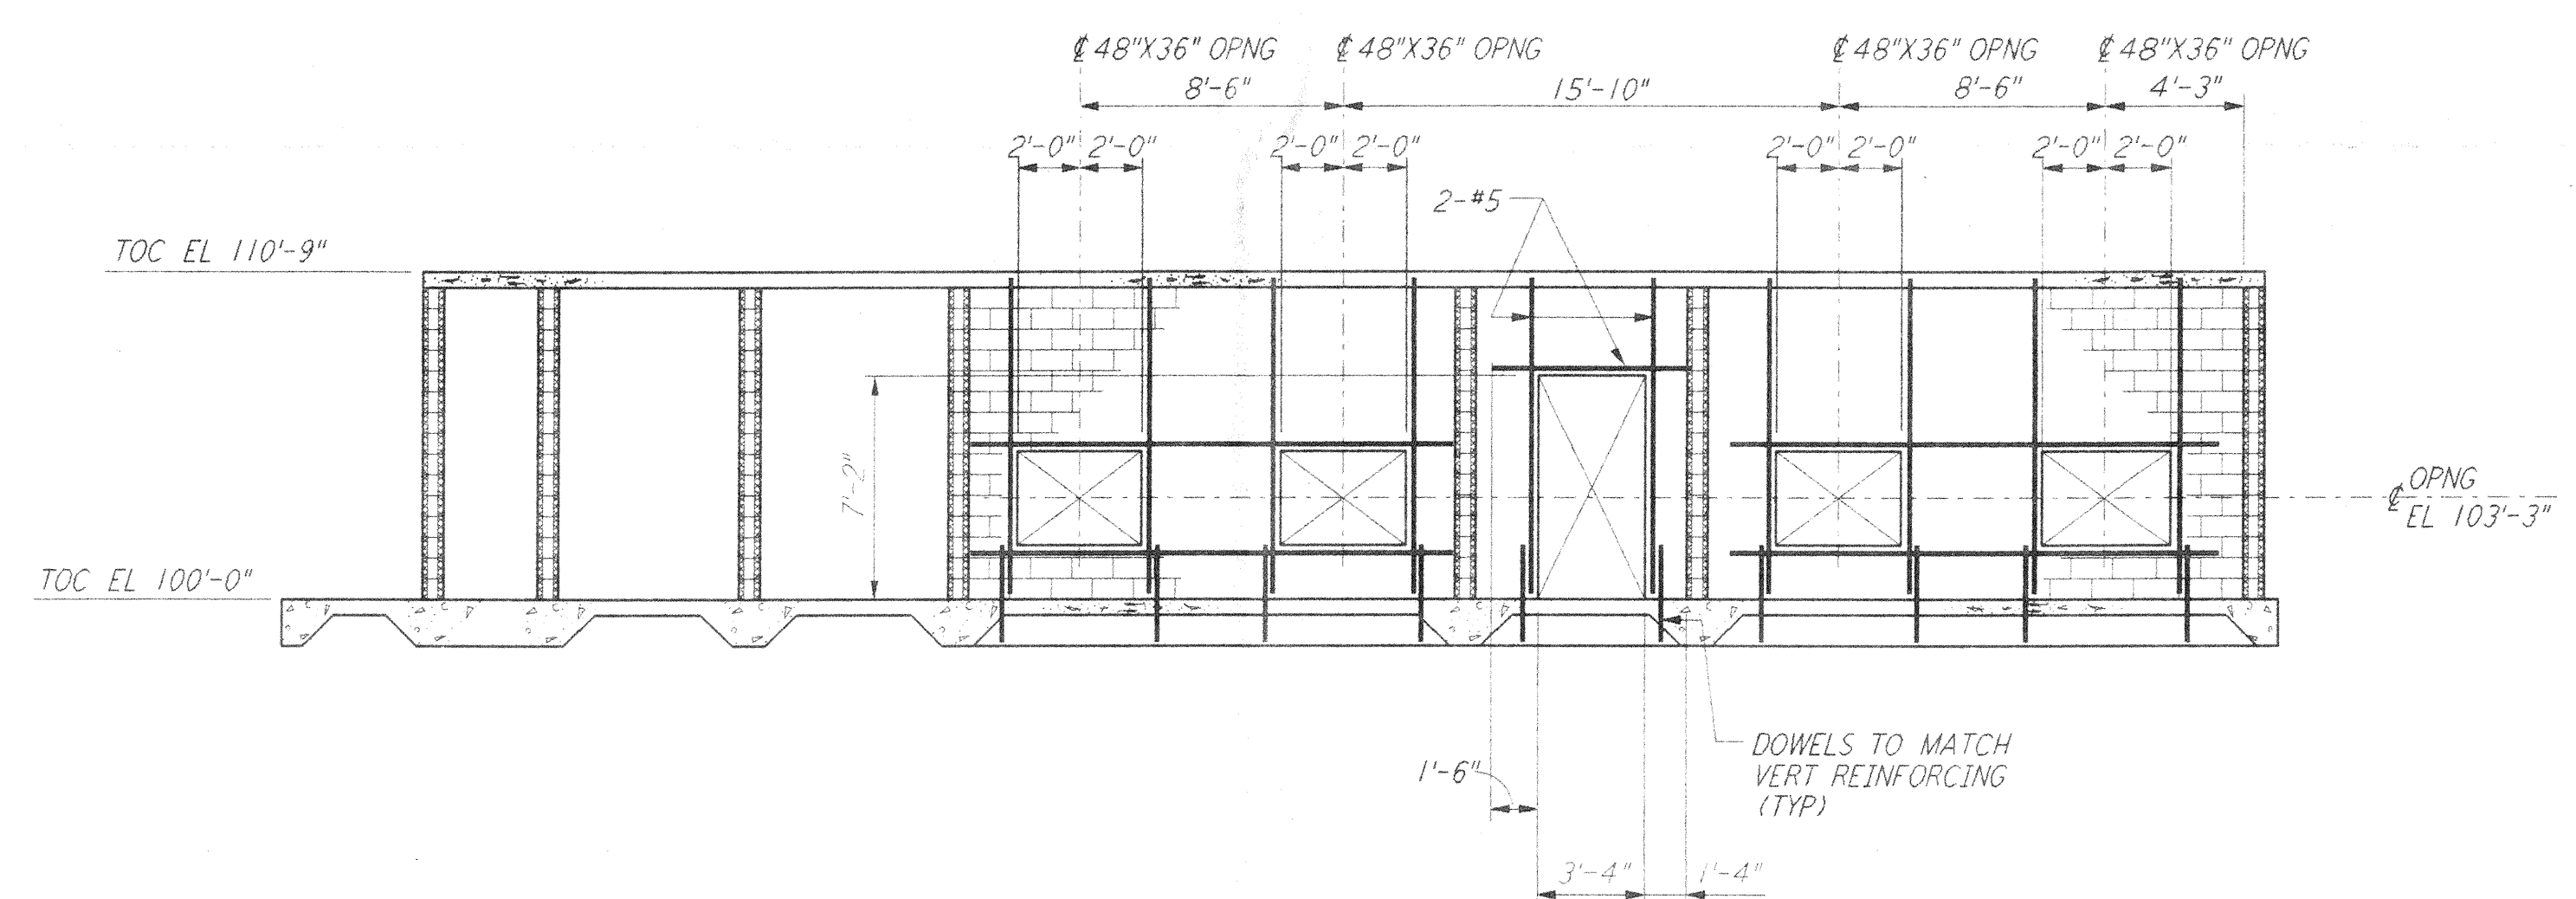

**SECTION J** REF  
 $\frac{3}{8}'' = 1'-0''$   
 WA-S-503 WA-S-502

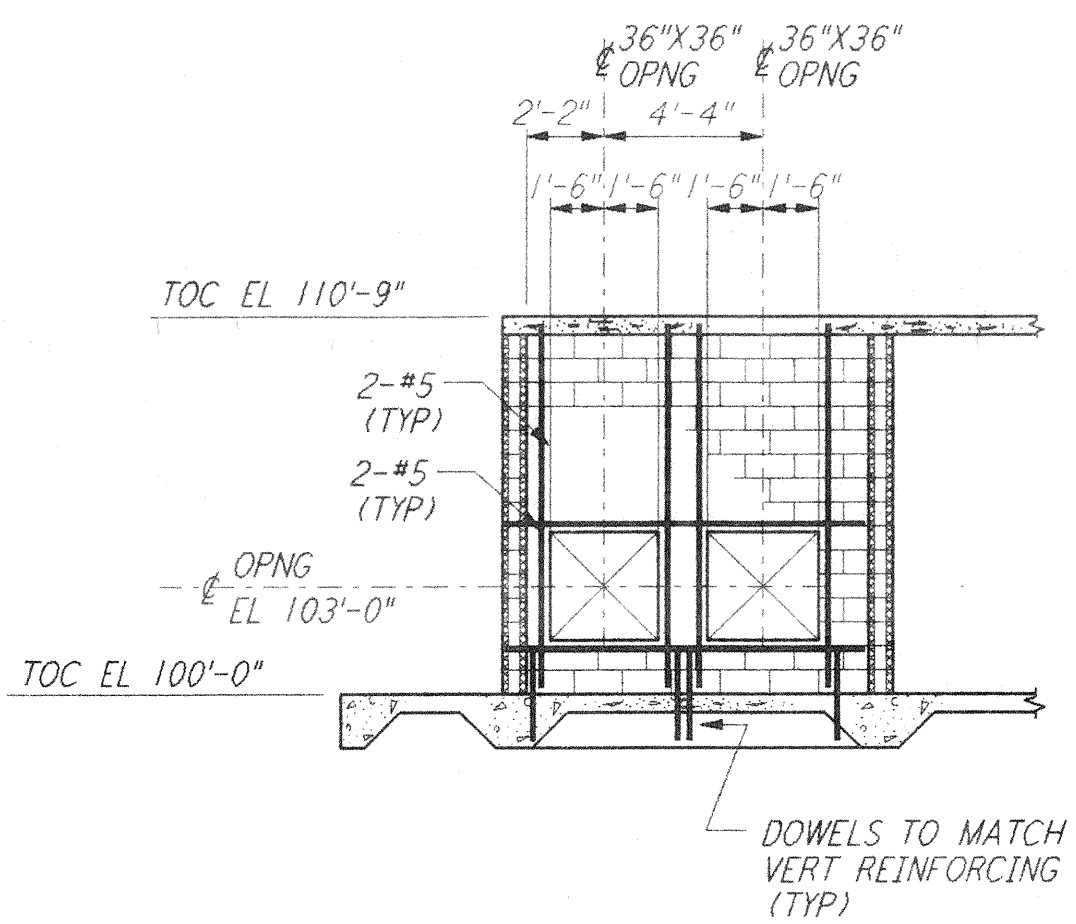


**SECTION K** REF  
 $\frac{3}{8}'' = 1'-0''$   
 WA-S-503 WA-S-502

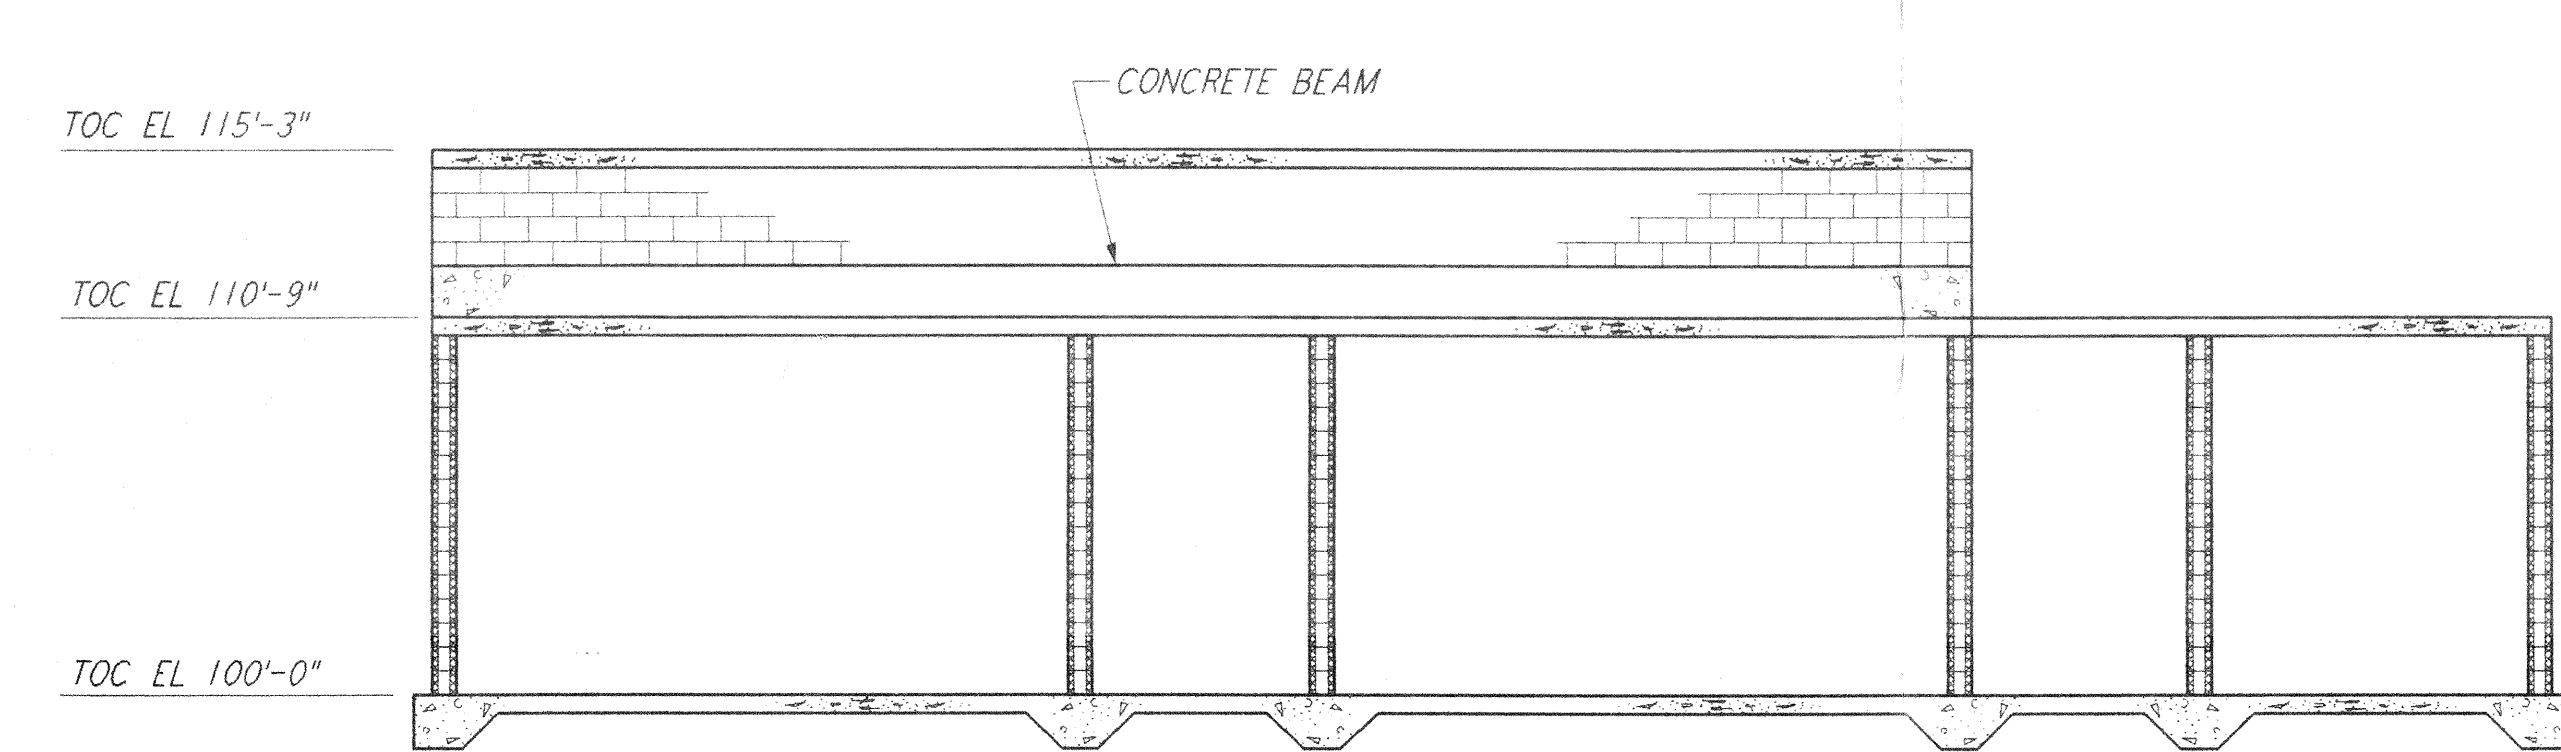

**SECTION L** REF  
 $\frac{3}{8}'' = 1'-0''$   
 WA-S-503 WA-S-502

**NOTES:**  
 1. FOR GENERAL NOTES, ABBREVIATIONS & SYMBOLS SEE DRAWING WA-S-001.

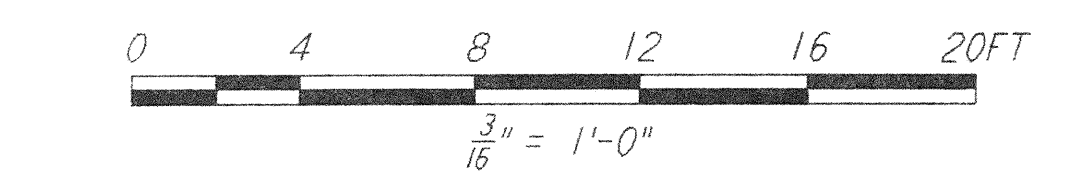


REFERENCES	DESCRIPTION

NO.	DATE	BY	CHKD	ENGR	PROJ	DESCRIPTION

ISSUED FOR CONSTRUCTION			
DRAWN	MCS	6-24-96	
CHECKED		7-2-96	
ENGINEER		6-28-96	
PROJ		7/9/96	

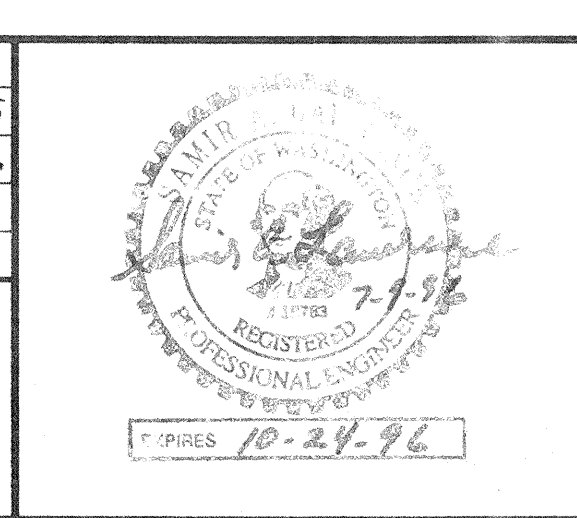

100 WEST WALNUT STREET  
 PASADENA, CALIFORNIA

CALIFORNIA INSTITUTE OF TECHNOLOGY  
 MASSACHUSETTS INSTITUTE OF TECHNOLOGY

LASER INTERFEROMETER  
 GRAVITATIONAL-WAVE OBSERVATORY  
 SITE NO. 1 - HANFORD, WASHINGTON

TITLE	SCALE	CONTRACT NUMBER	PROJECT NUMBER
STRUCTURAL CORNER STATION AIR HANDLING UNIT ENCLOSURE ELEVS & SECTS	AS NOTED	PP150969	8094
SHEET NUMBER			REVISIONS
<b>WA-S-503</b>			

LIGO-D960324-00-O LICOWAF.BDR