
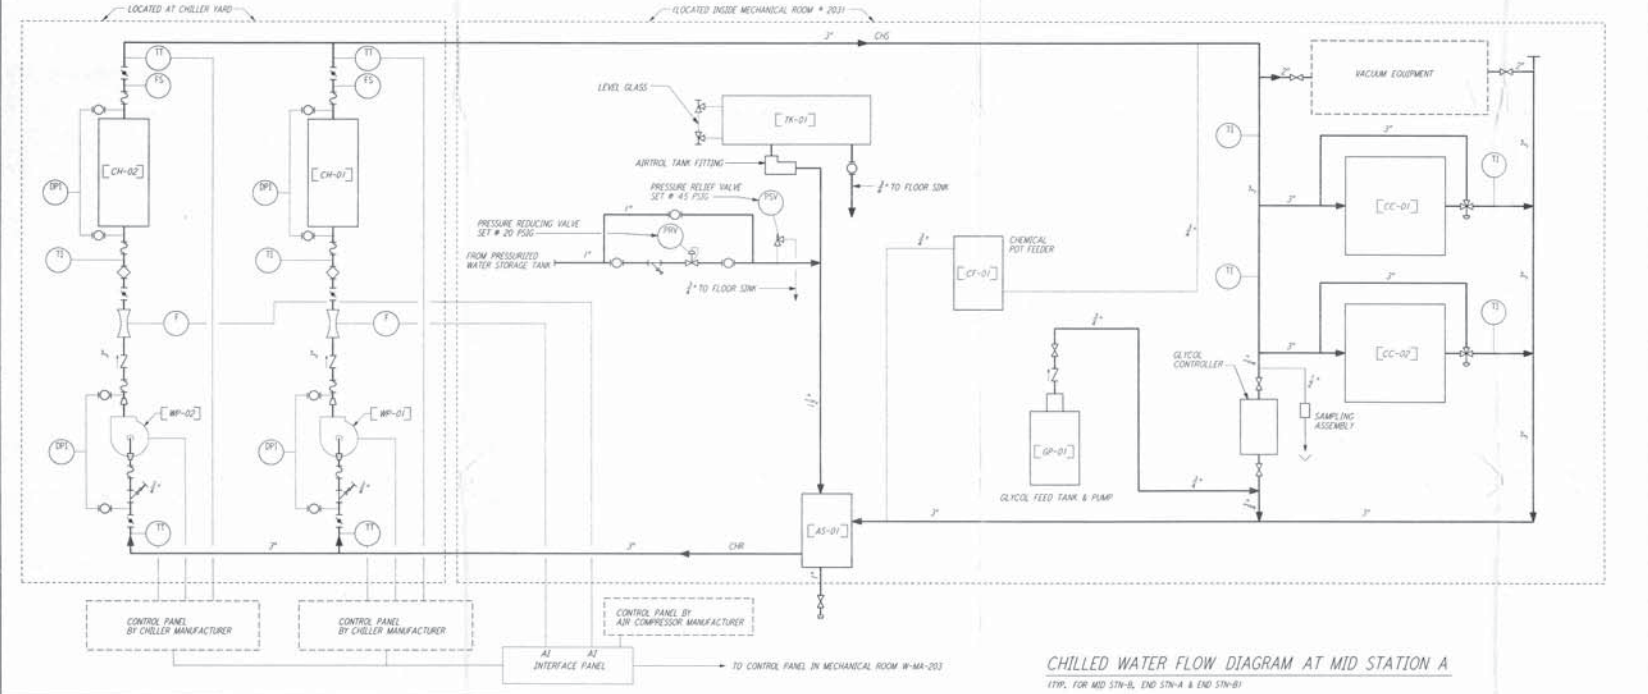


- NOTES:**
- FOR LEGEND, ABBREVIATIONS AND GENERAL NOTES SEE SHEETS WA-H-001 AND WA-H-002.
 - FOR PIPING DETAILS OF COOLING COILS, WATER CHILLERS, PUMPS AND CHEMICAL POT FEEDERS SEE SHEETS WA-H-411 AND WA-H-412.

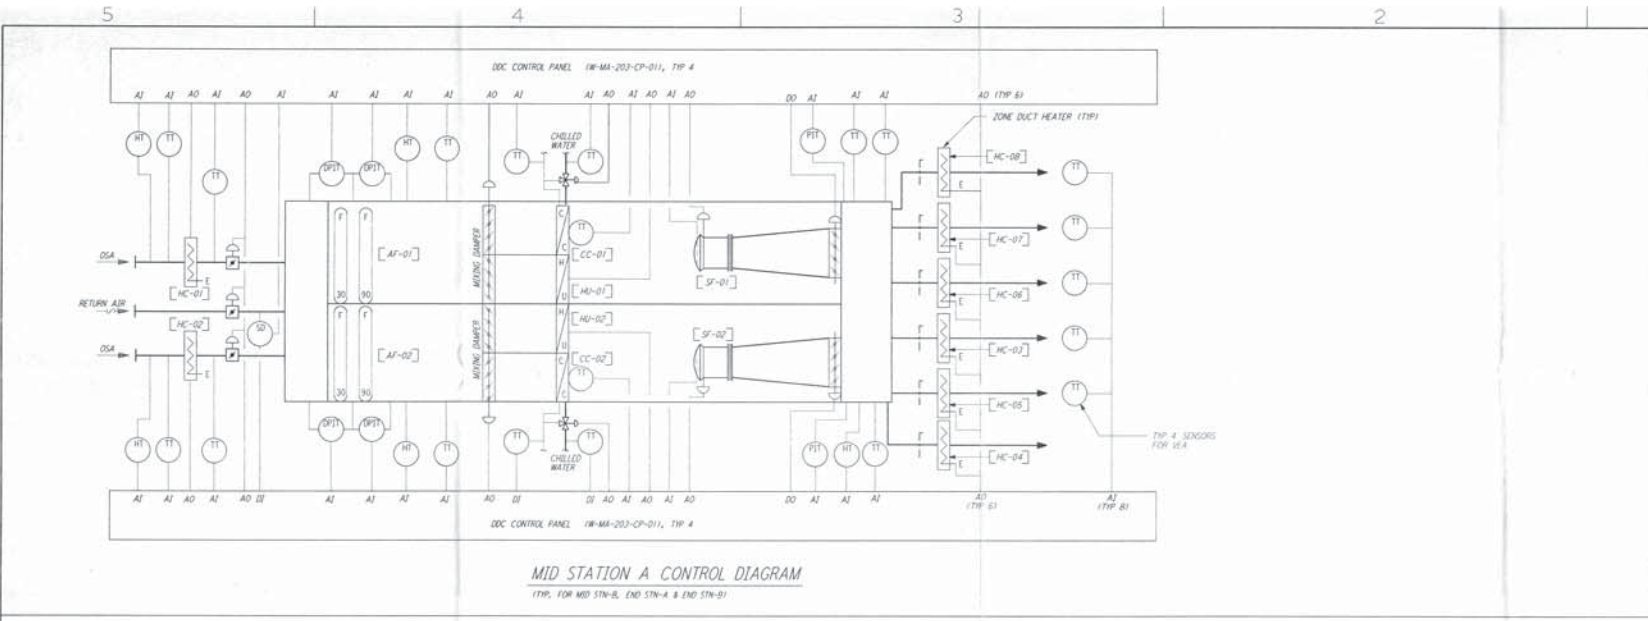

NO.	DATE	BY	CHKD	ENGR	PROJ	DESCRIPTION

ISSUED FOR CONSTRUCTION
 DRAWN: CLP 8-24-96
 CHECKED: ME 7/15/96
 ENGINEER: AA 7/13/96
 PROJ: G-63 7/13/96

100 WEST WALNUT STREET
 PASADENA, CALIFORNIA

CALIFORNIA INSTITUTE OF TECHNOLOGY
 MASSACHUSETTS INSTITUTE OF TECHNOLOGY

LASER INTERFEROMETER
 GRAVITATIONAL-WAVE OBSERVATORY
 SITE NO. 1 - HANFORD, WASHINGTON

TITLE	HVAC MID & END STATIONS CHILLED WATER & AIR FLOW DIAGRAMS	DATE	NONE	PROJECT NO.	PP150969	REVISION NO.	8094

LIGO-0903066-00-0

This document and the design it covers are the property of PARSONS. They are loaned only with the borrower's express written agreement that they will not be reproduced, copied, exhibited, or used in any other way, except by written consent from PARSONS to the borrower.