




PLAN AT TYPICAL BAY (1)

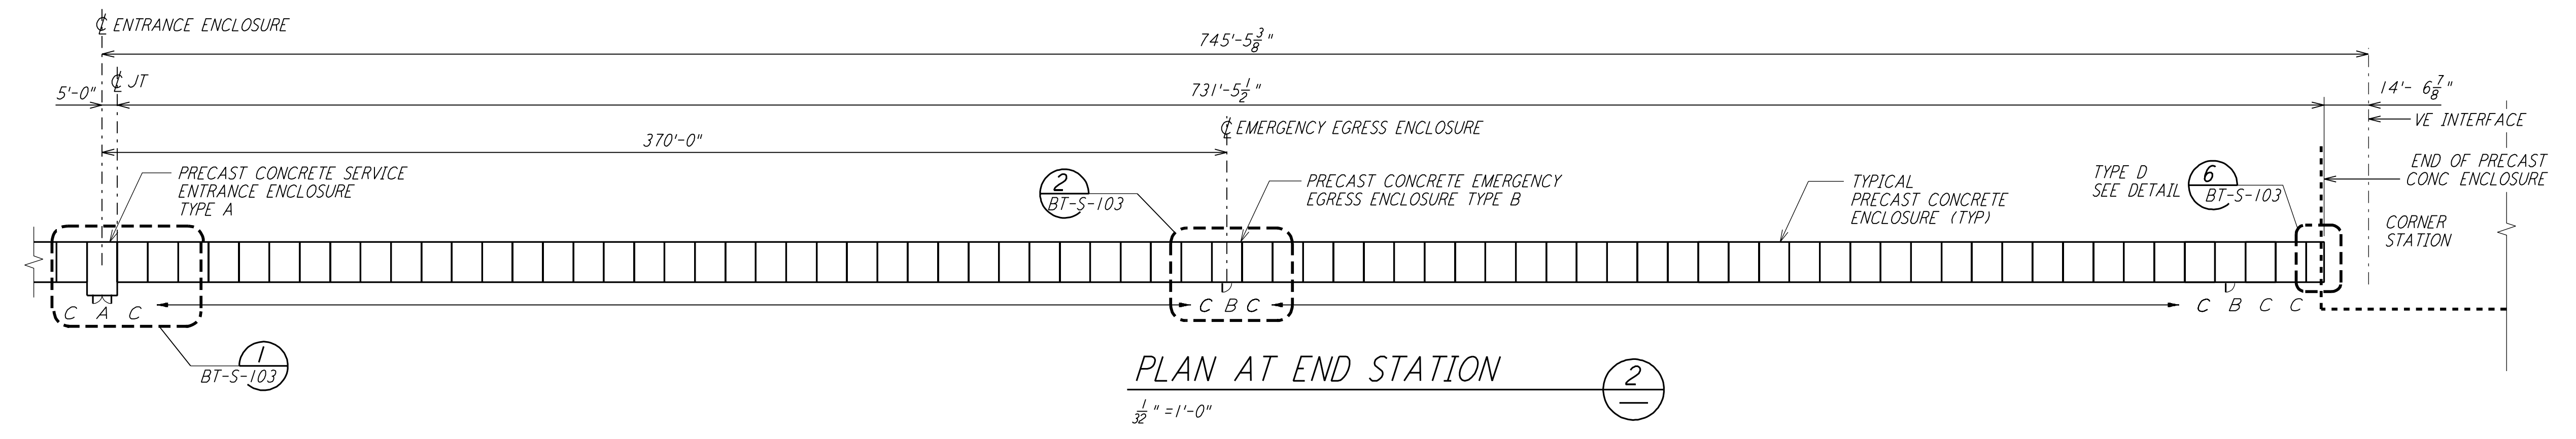


PLAN AT END STATION (2)

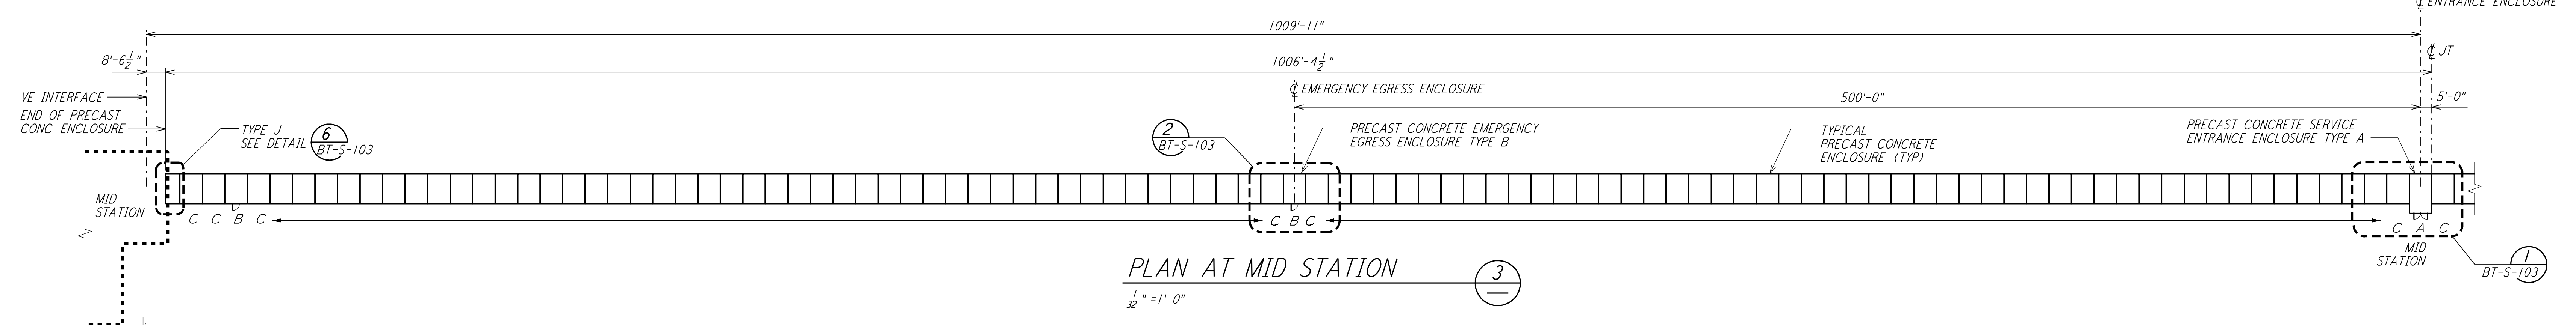


PLAN AT MID STATION (3)

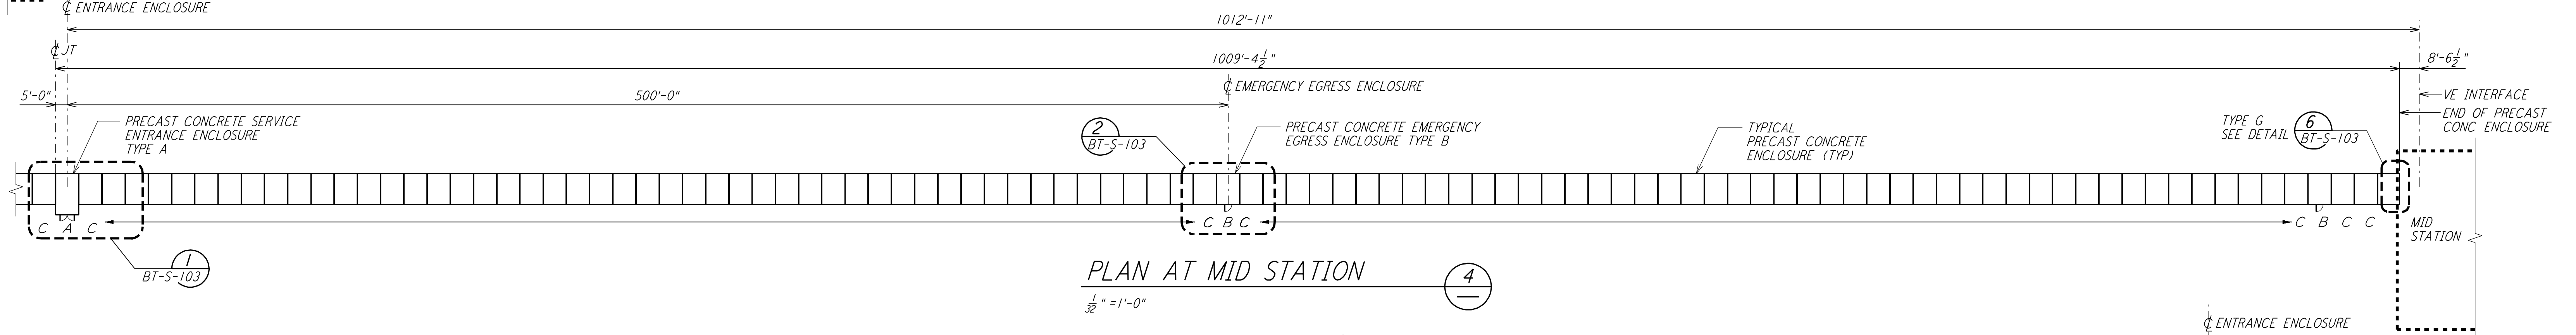

PLAN AT MID STATION (4)

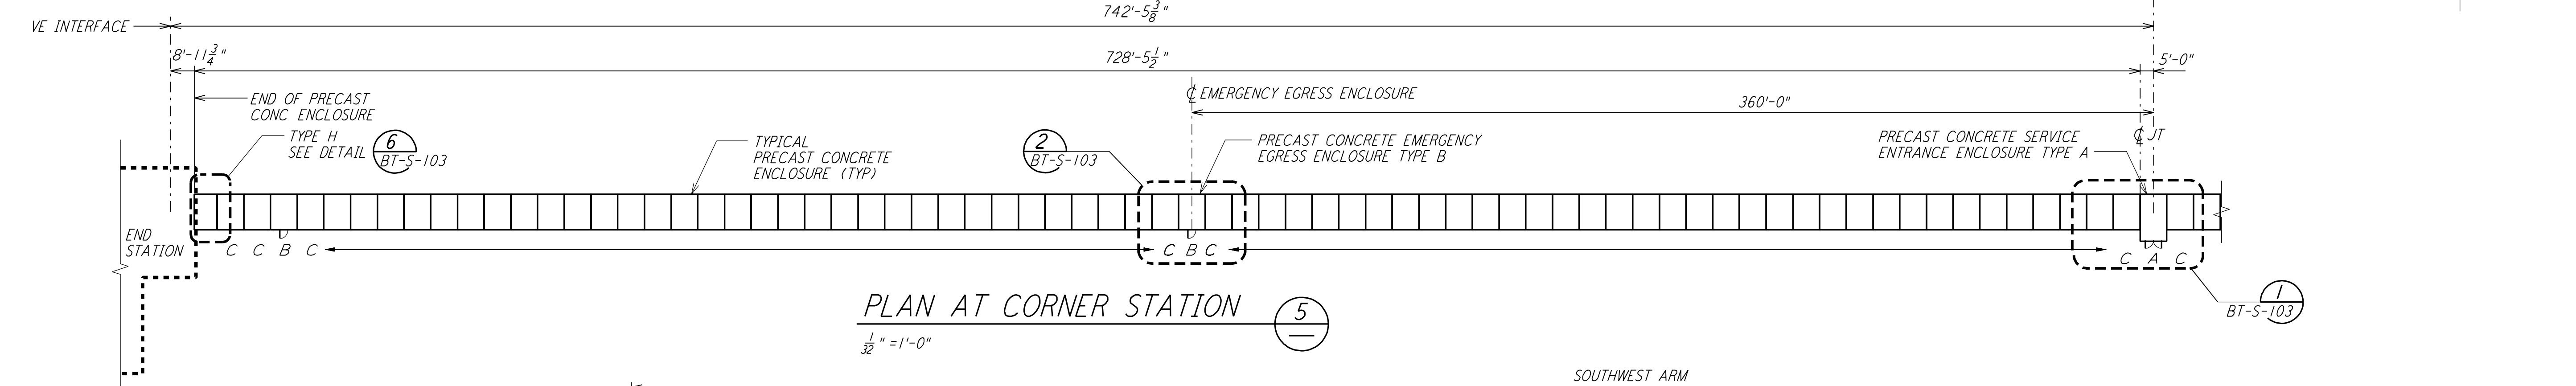


PLAN AT CORNER STATION (5)

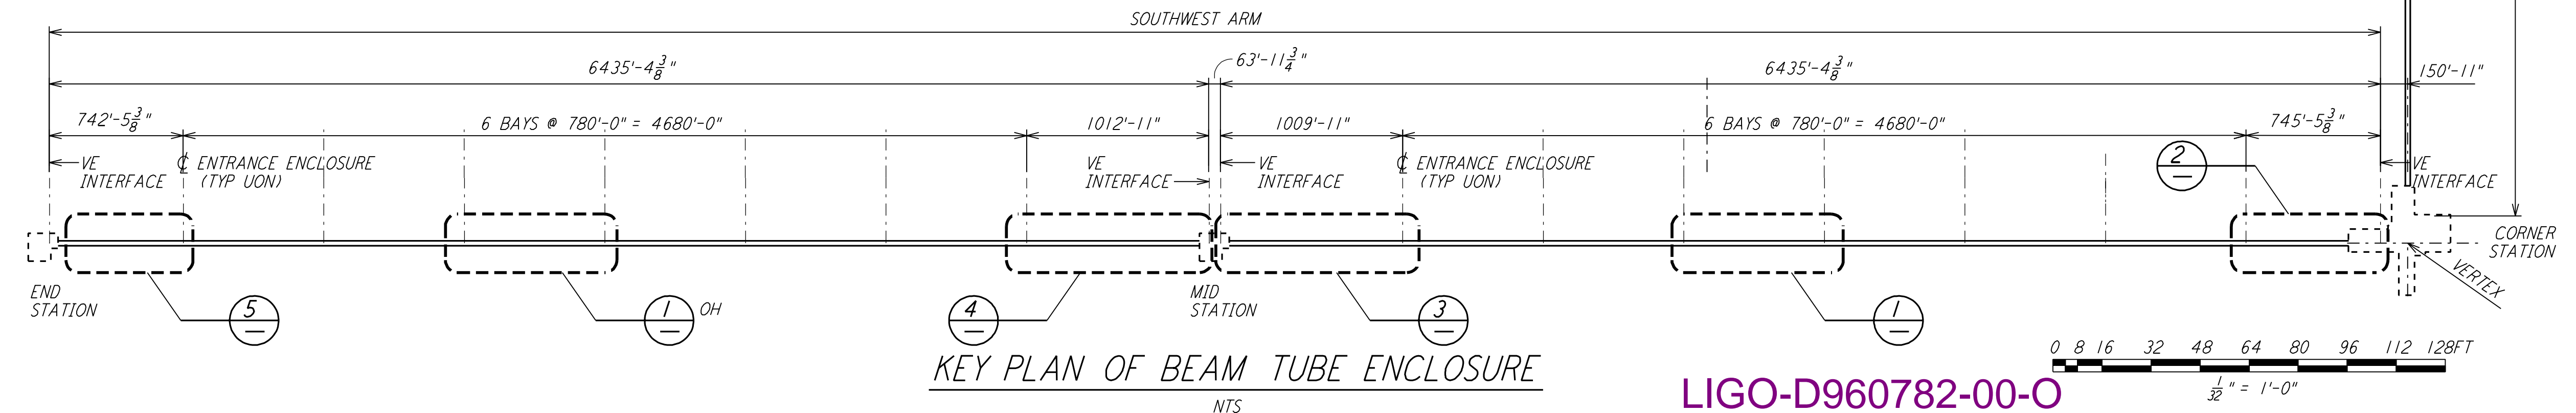

KEY PLAN OF BEAM TUBE ENCLOSURE

LIGO-D960782-00-0

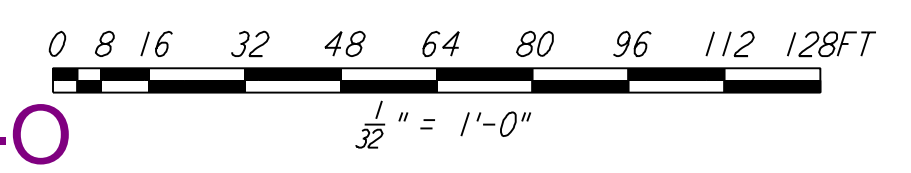

NOTE:
 1. FOR GENERAL NOTES, ABBREVIATIONS AND LEGEND SEE DRAWING BT-S-101.

This document and the design it covers are the property of PARSONS. They are loaned only with the borrower's expressed written agreement that they will not be reproduced, copied, loaned, exhibited, or used in any other way, except by written consent from PARSONS to the borrower.

NO.	DATE	BY	CHKD	ENGR	PROJ	DESCRIPTION

ISSUED FOR CONSTRUCTION		
DRAWN	SH	6-24-96
CHECKED		
ENGINEER		
PROJ		

PARSONS
 100 WEST WALNUT STREET
 PASADENA, CALIFORNIA

LIGO
 CALIFORNIA INSTITUTE OF TECHNOLOGY
 MASSACHUSETTS INSTITUTE OF TECHNOLOGY

LASER INTERFEROMETER
 GRAVITATIONAL-WAVE OBSERVATORY
 BTE INSTALLATION - HANFORD, WA

TITLE	SCALE	CONTRACT NUMBER	PROJECT NUMBER				
STRUCTURAL KEY PLAN OF BEAM TUBE ENCLOSURE & PARTIAL ENLARGED PLAN	AS NOTED	PP150969	8094				
SHEET NUMBER	REVISIONS						
BT-S-102A	<table border="1"> <tr> <td> </td> <td> </td> <td> </td> <td> </td> </tr> </table>						