

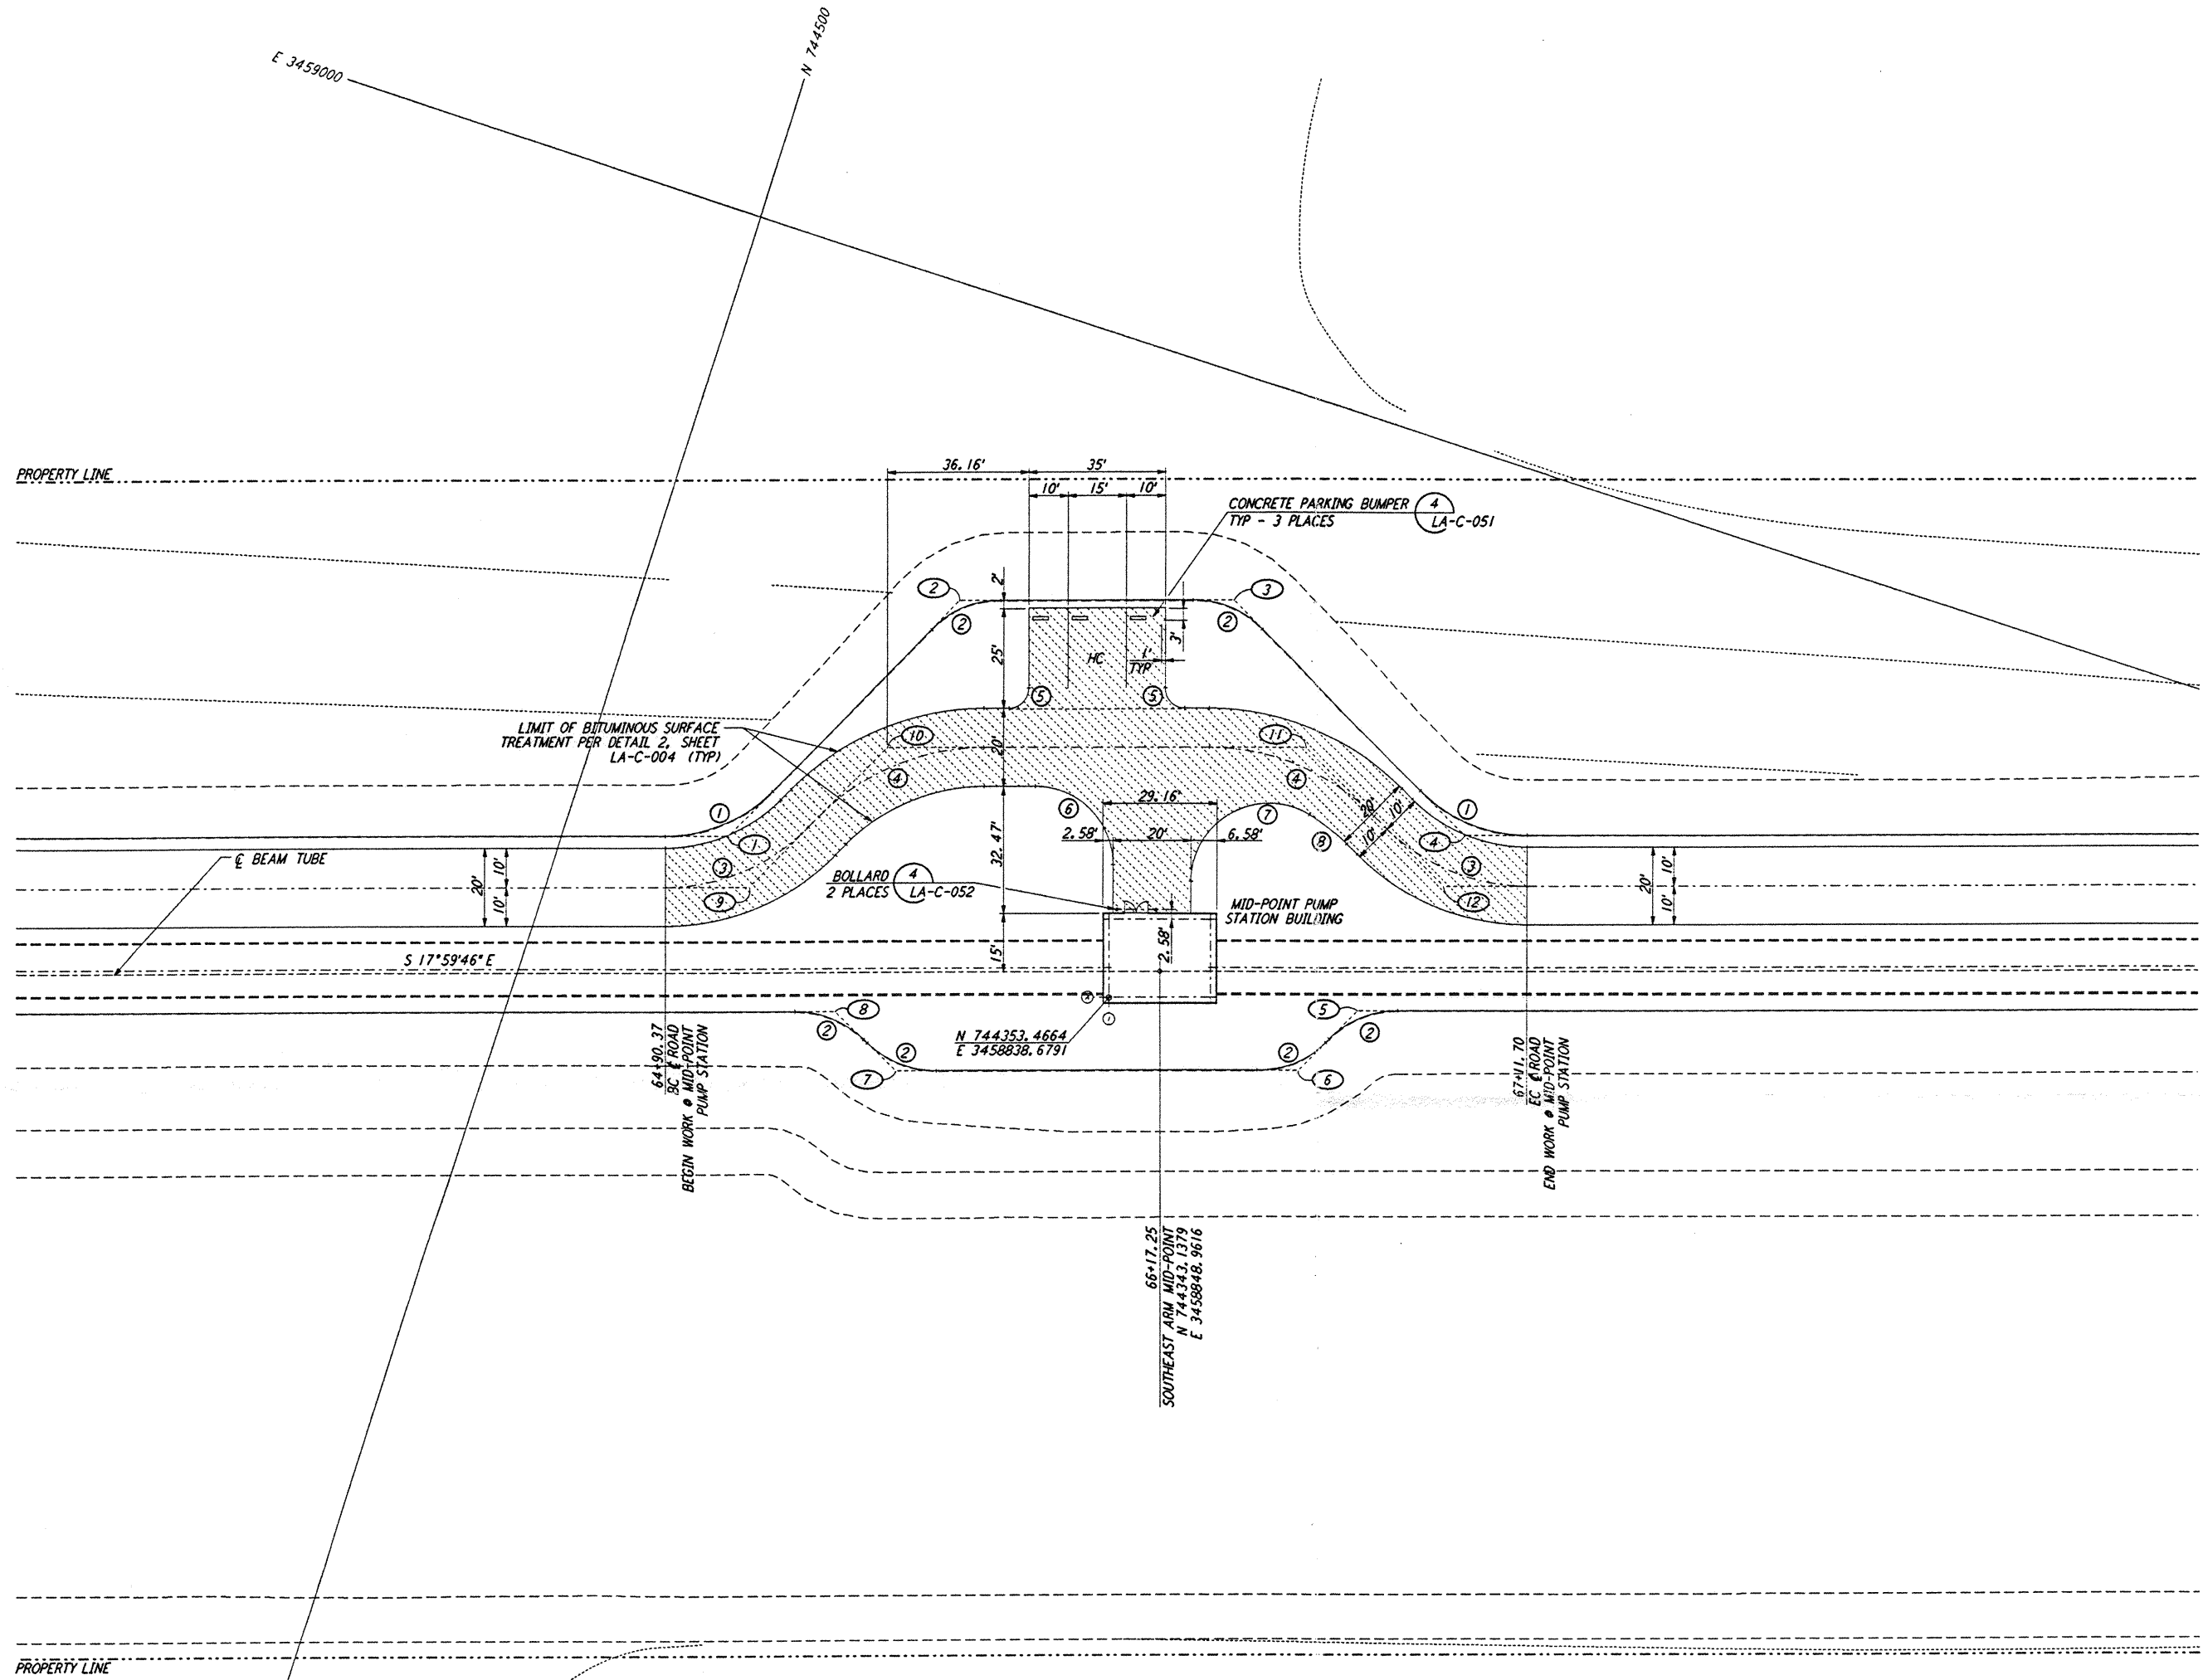


**NOTES:**  
 1. SEE SHEET LA-C-002 FOR GENERAL NOTES, LEGEND AND ABBREVIATIONS.

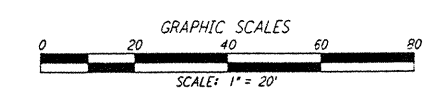

CURVE DATA					
NO.	Δ	RADIUS	LENGTH	TANGENT	REMARK
1	45°00'00"	39'	30.63'	16.16'	EDGE OF PAD (EXIST)
2	45°00'00"	25'	19.63'	10.36'	EDGE OF PAD (EXIST)
3	45°00'00"	52'	40.84'	21.54'	EDGE OF ROAD
4	45°00'00"	60'	47.12'	24.85'	EDGE OF ROAD
5	90°00'00"	5'	7.85'	5.00'	
6	90°00'00"	20'	31.42'	20.00'	
7	120°53'25"	20'	42.20'	35.27'	
8	14°06'35"	50'	12.31'	6.19'	

COORDINATES			
NO.	NORTH	EAST	REMARK
1	744459.2558	3458848.0417	PI EDGE OF PAD (EXIST)
2	744421.0616	3458922.9895	PI EDGE OF PAD (EXIST)
3	744354.4348	3458944.6329	PI EDGE OF PAD (EXIST)
4	744279.4870	3458906.4386	PI EDGE OF PAD (EXIST)
5	744291.7284	3458855.1473	PI EDGE OF PAD (EXIST)
6	744301.6935	3458835.5930	PI EDGE OF PAD (EXIST)
7	744399.6545	3458803.7709	PI EDGE OF PAD (EXIST)
8	744419.2088	3458813.7361	PI EDGE OF PAD (EXIST)
9	744450.1181	3458837.3414	PI EDGE OF ROAD
10	744427.3479	3458882.0229	PI EDGE OF ROAD
11	744325.2733	3458915.1812	PI EDGE OF ROAD
12	744280.5922	3458892.4109	PI EDGE OF ROAD

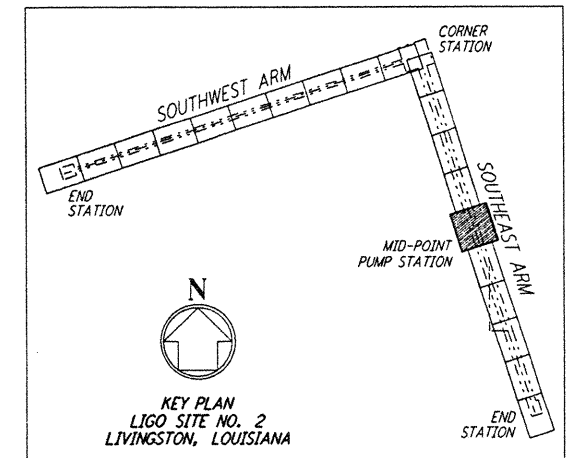

This document and the design it covers are the property of PARSONS. They are loaned only with the borrower's expressed written agreement that they will not be reproduced, copied, loaned, exhibited, or used in any other way, except by written consent from PARSONS to the borrower.

NO.	DATE	BY	CHKD	ENGR	PROJ	DESCRIPTION

ISSUED FOR CONSTRUCTION	
DRAWN	WRB 11-15-96
CHECKED	ML 11-15-96
ENGINEER	LD 11/15/96
PROJ	EDP 11/15/96

*Jorge Alvarez*  
 10/15/96

**PARSONS**  
 100 WEST WALNUT STREET  
 PASADENA, CALIFORNIA

**LIGO**  
 CALIFORNIA INSTITUTE OF TECHNOLOGY  
 MASSACHUSETTS INSTITUTE OF TECHNOLOGY

LASER INTERFEROMETER  
 GRAVITATIONAL-WAVE OBSERVATORY  
 SITE NO. 2 - LIVINGSTON, LOUISIANA

TITLE: CIVIL SOUTHEAST ARM PUMP STATION PLOT PLAN

SCALE: 1" = 20'

CONTRACT NUMBER: PP150969

PROJECT NUMBER: 8094

SHEET NUMBER: **LA-C-041**

REVISIONS: