




This document and the design it covers are the property of PARSONS. They are loaned only with the borrower's expressed written agreement that they will not be reproduced, copied, loaned, exhibited, or used in any other way, except by written consent from PARSONS to the borrower.

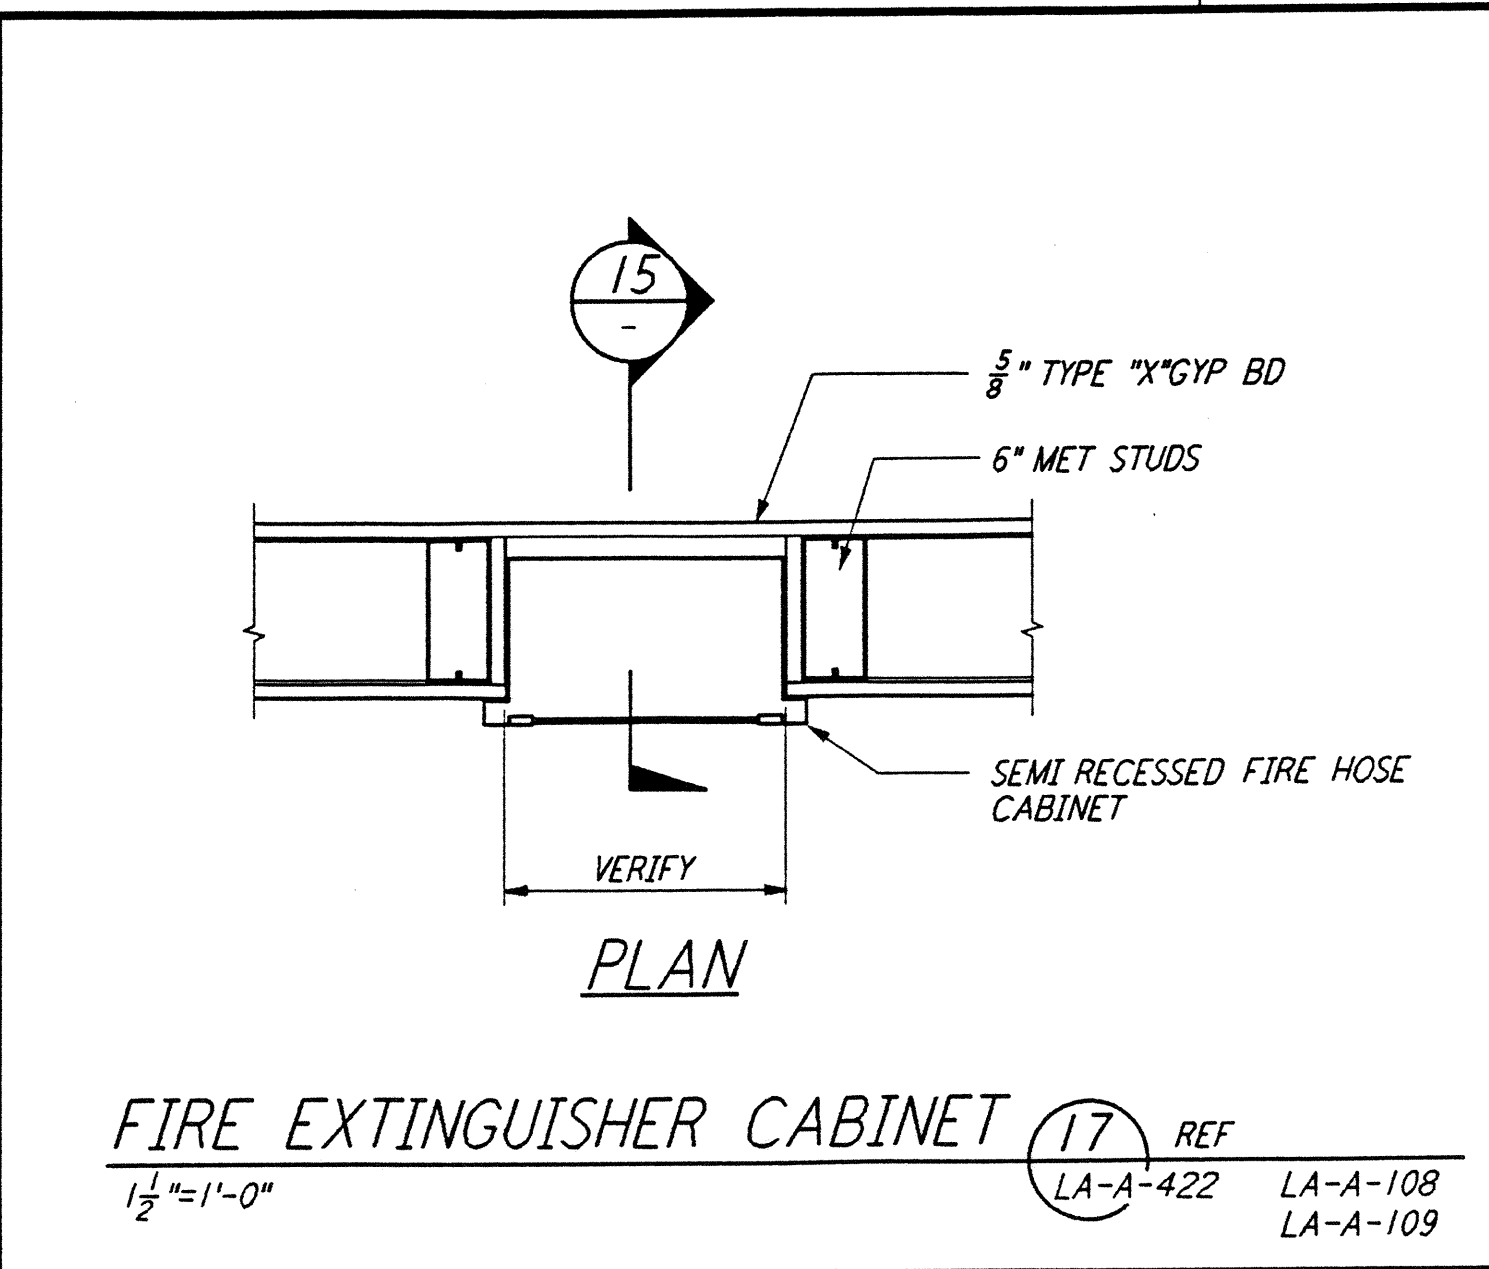


**FIRE EXTINGUISHER CABINET** (17) REF  
 1 1/2\"/>

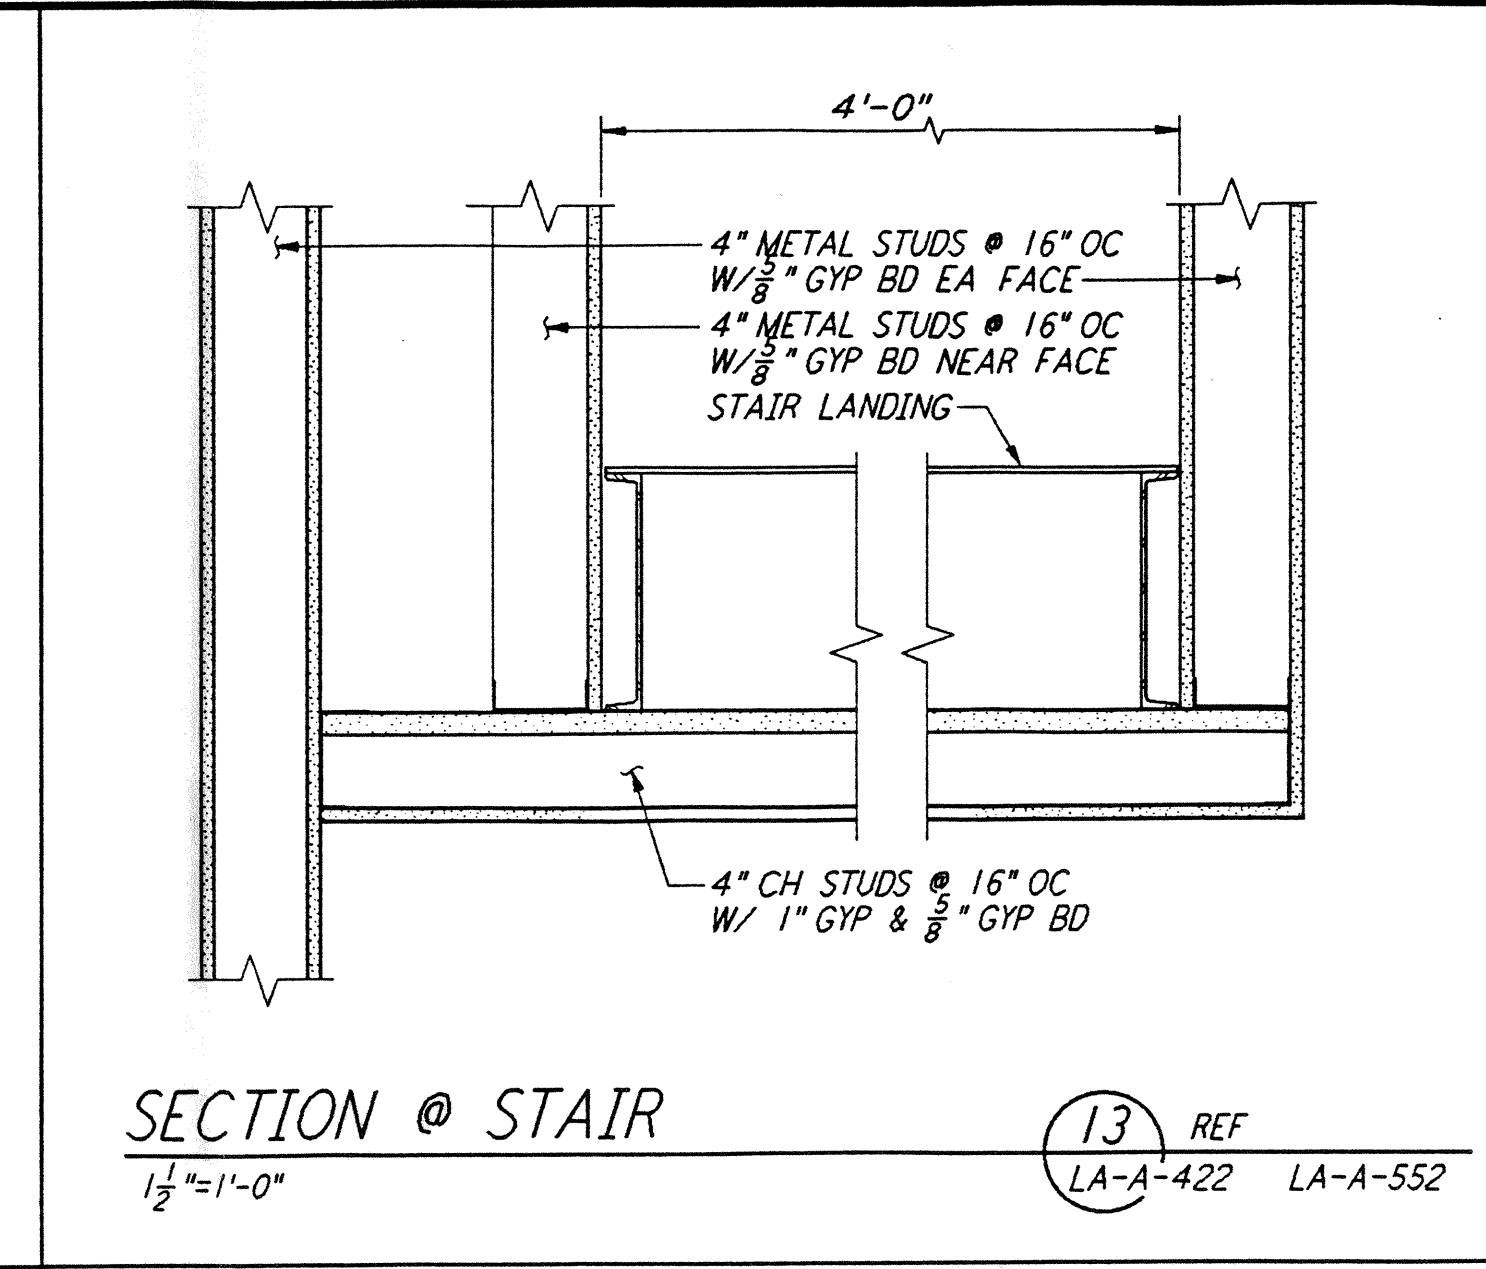


**SECTION @ STAIR** (13) REF  
 1 1/2\"/>

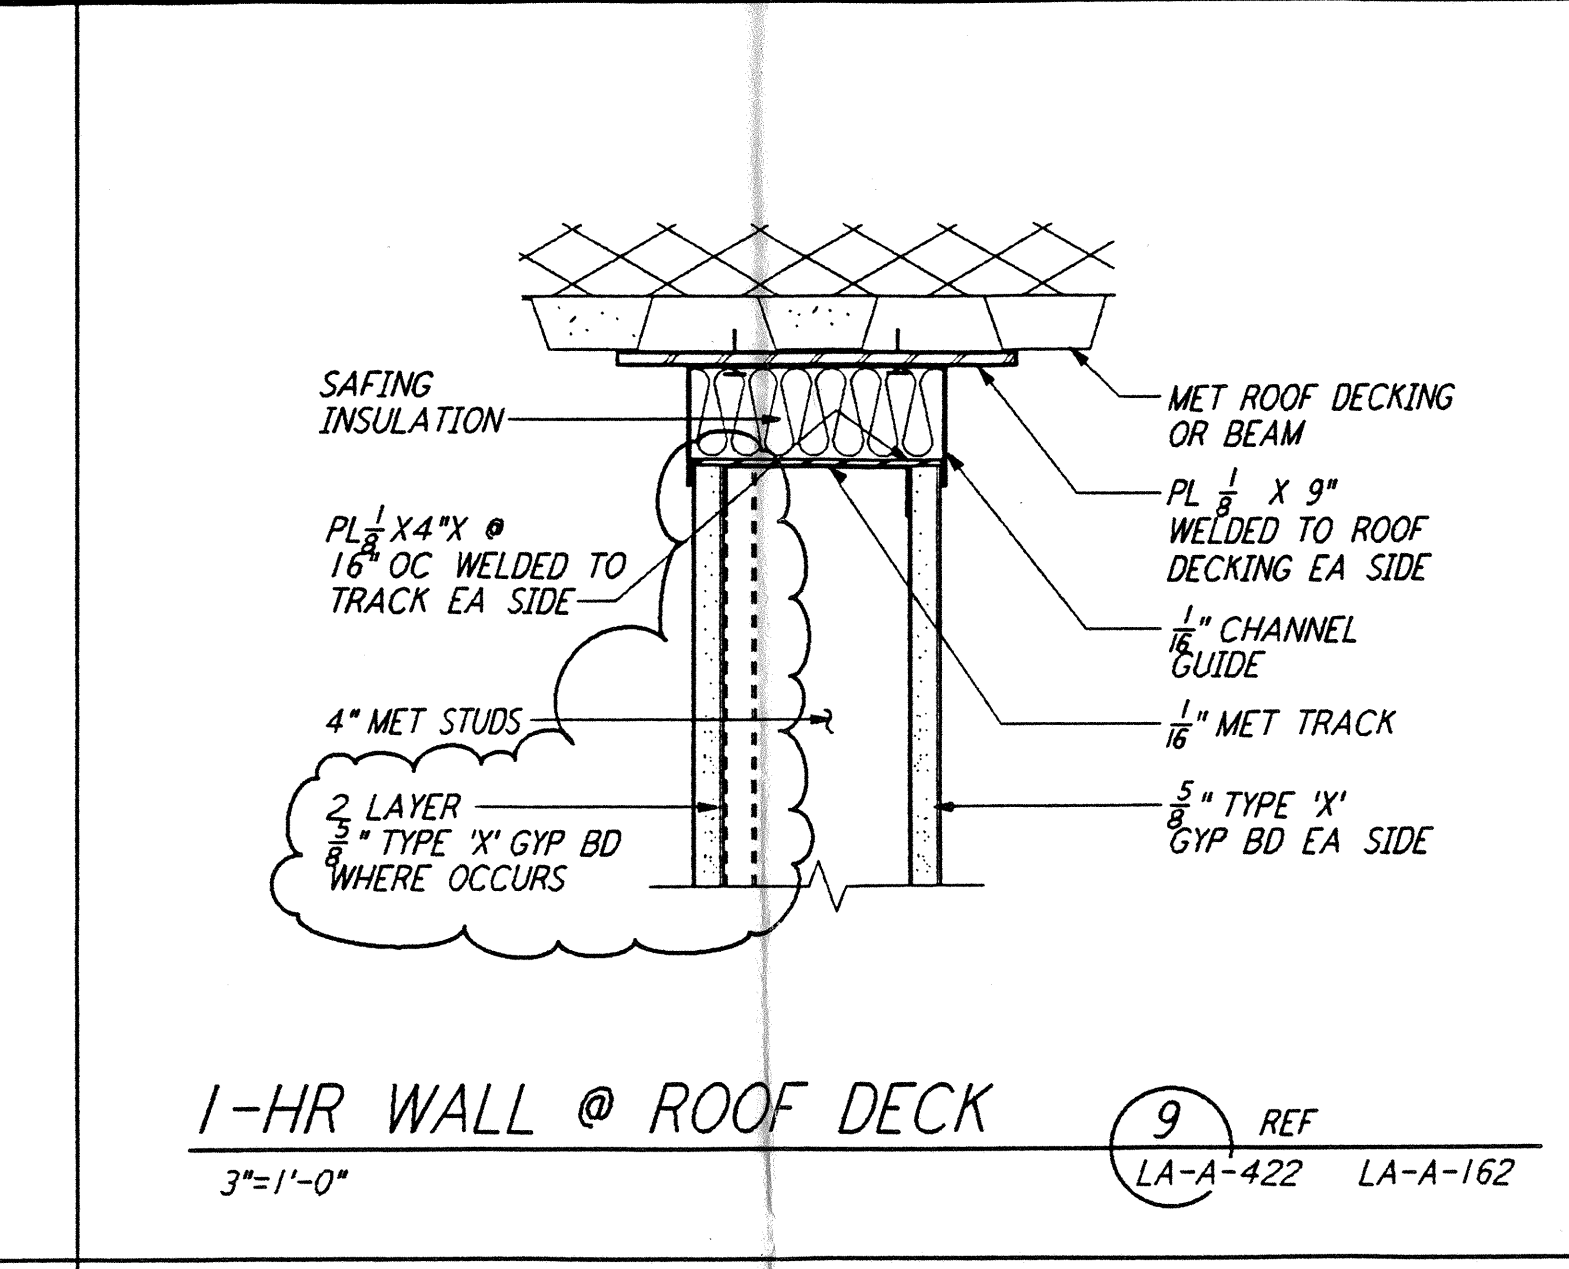


**1-HR WALL @ ROOF DECK** (9) REF  
 3\"/>

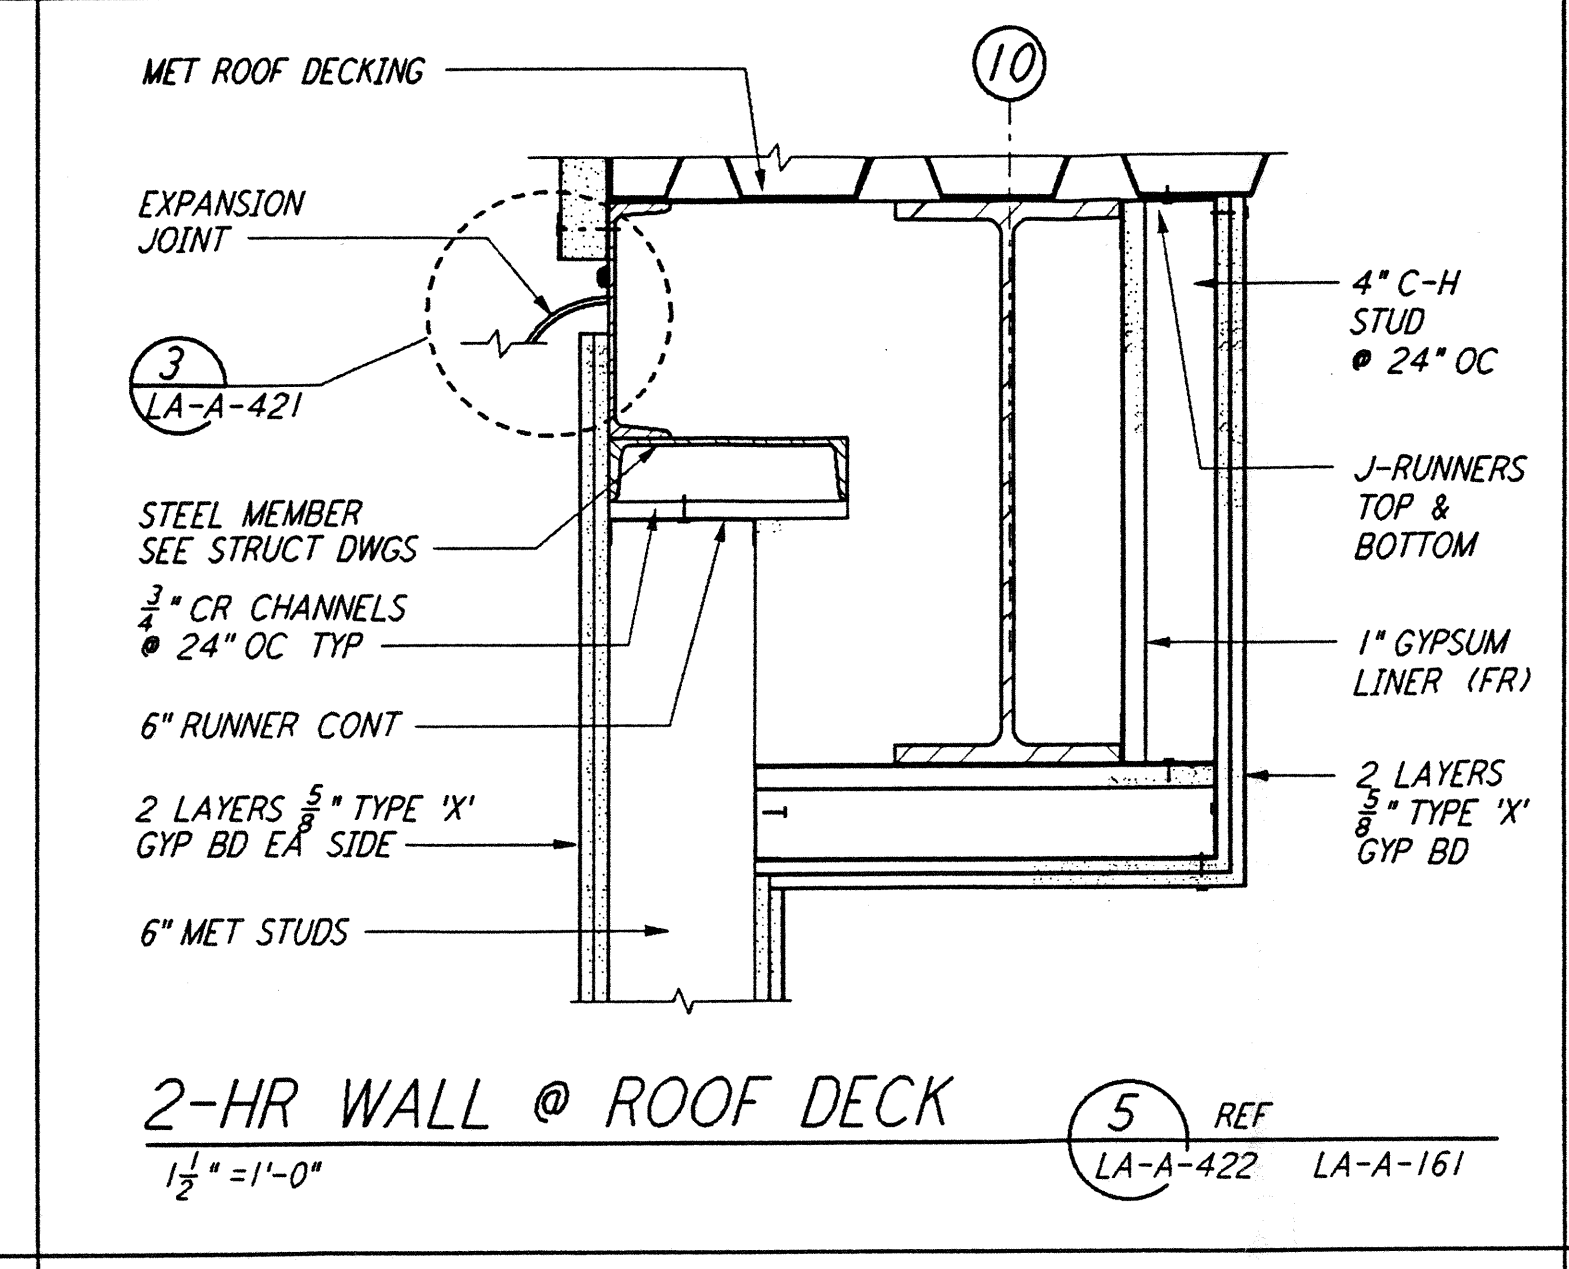


**2-HR WALL @ ROOF DECK** (5) REF  
 1 1/2\"/>

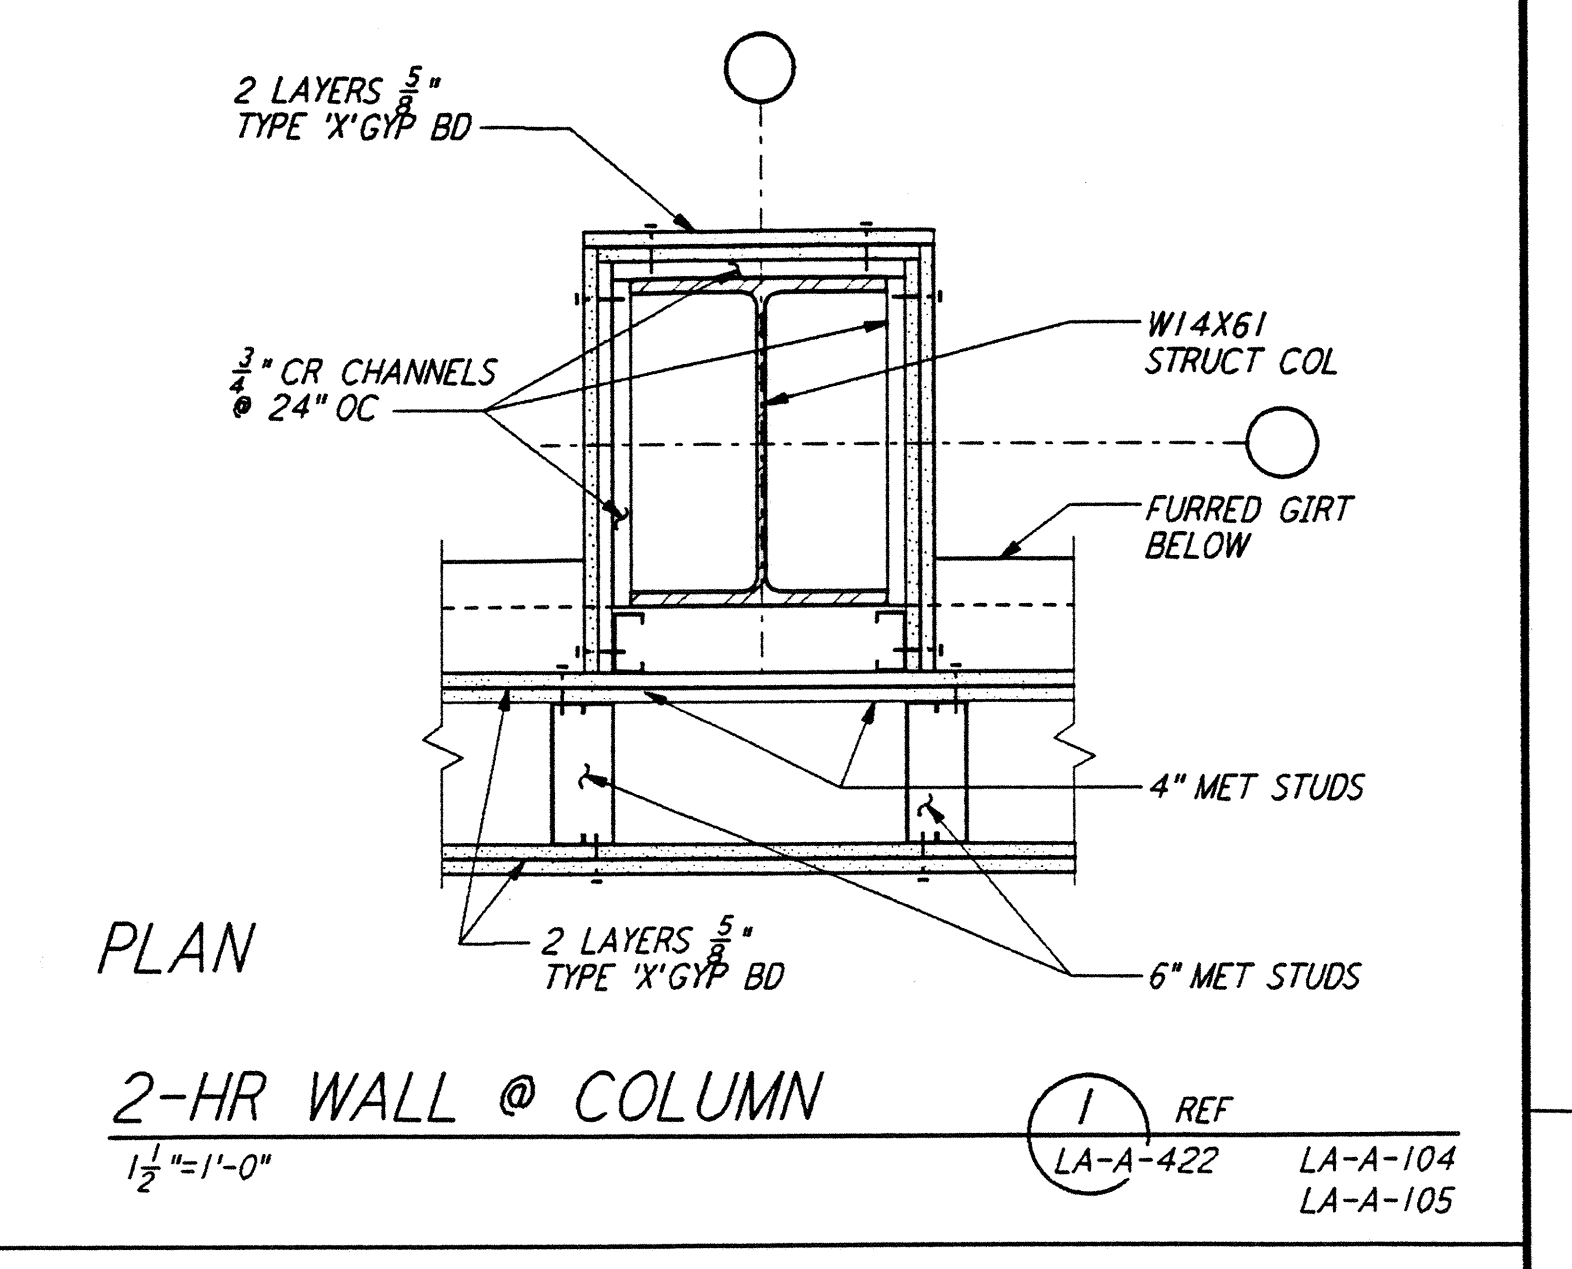


**2-HR WALL @ COLUMN** (1) REF  
 1 1/2\"/>

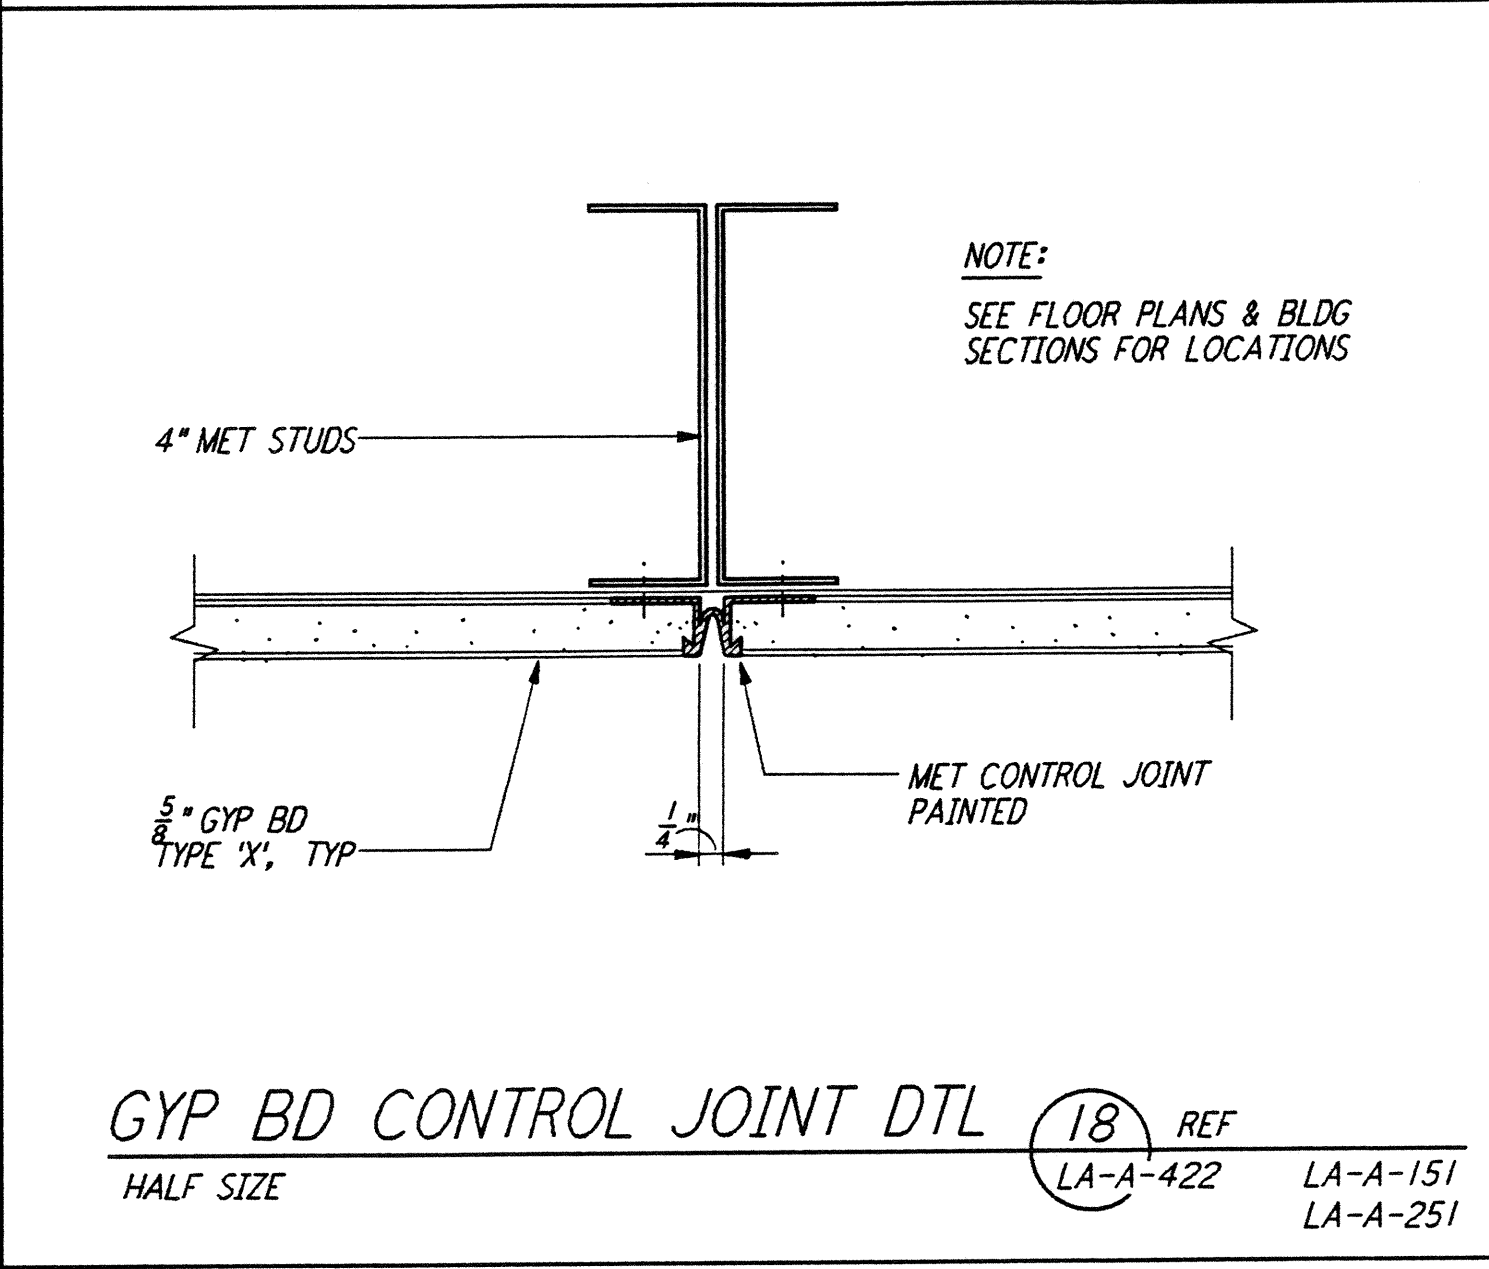


**GYP BD CONTROL JOINT DTL** (18) REF  
 HALF SIZE

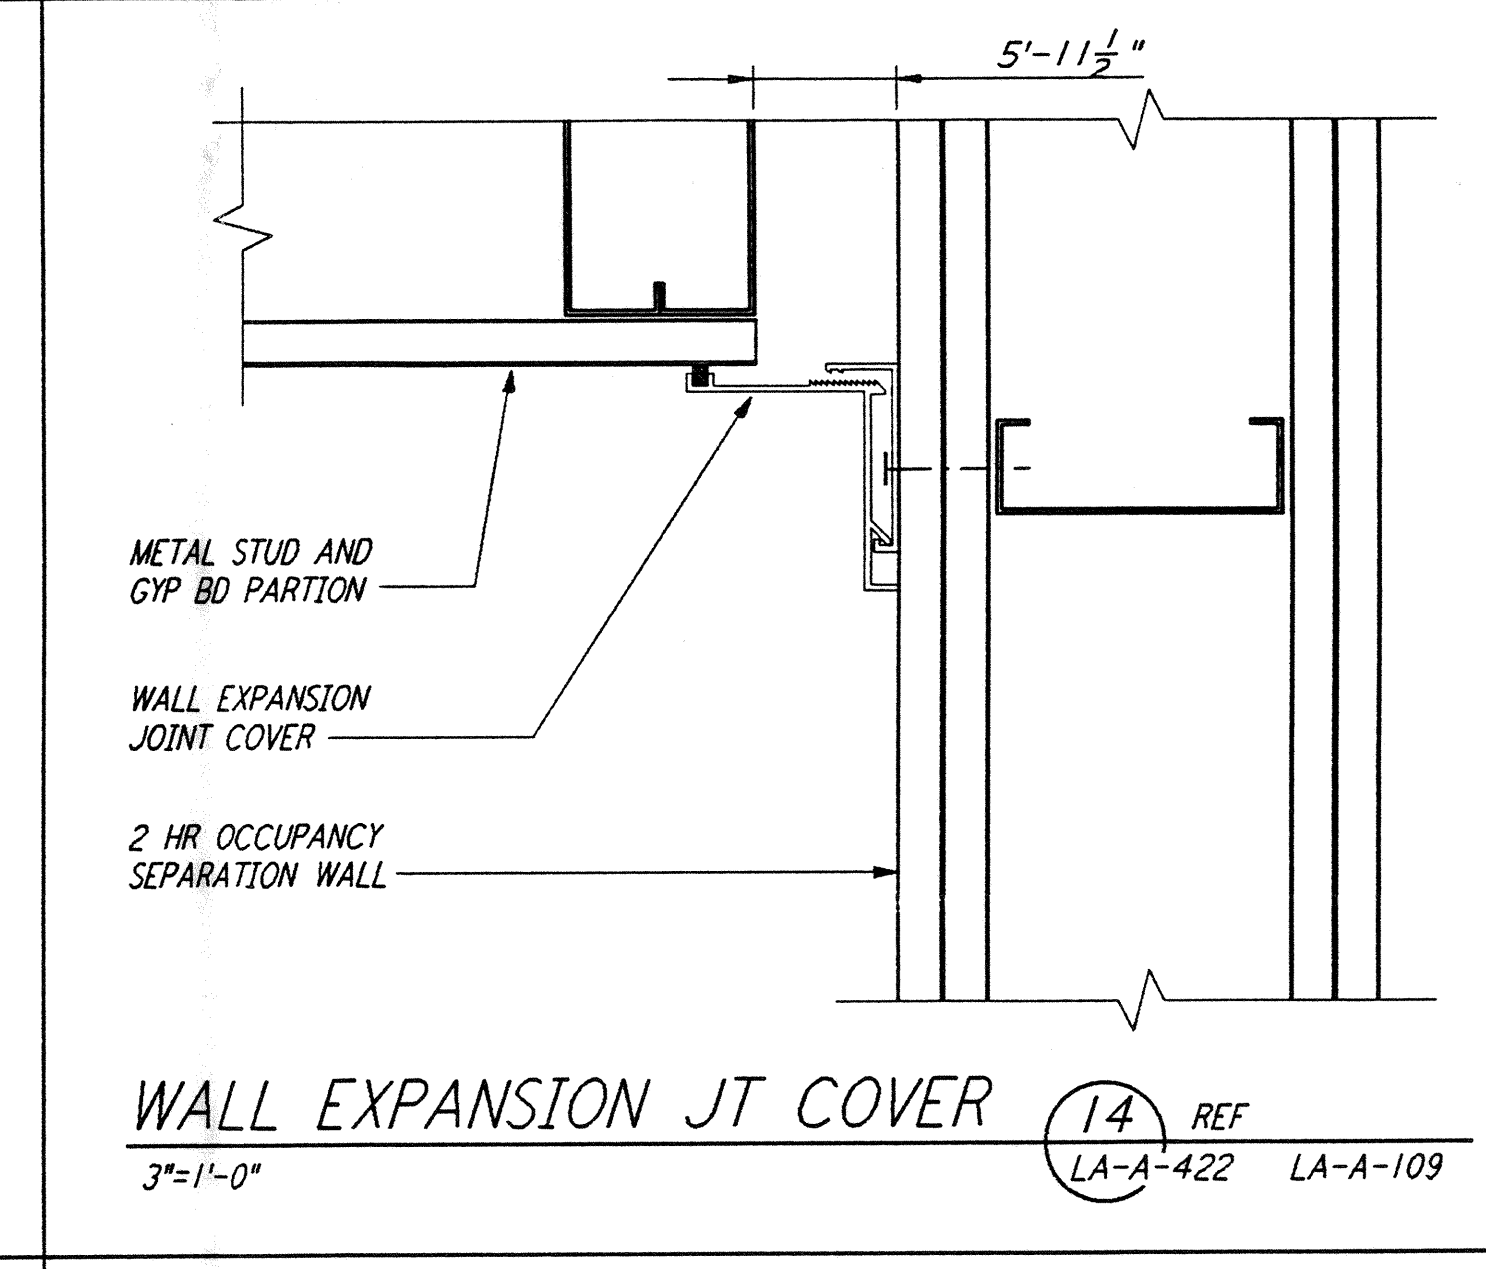


**WALL EXPANSION JT COVER** (14) REF  
 3\"/>

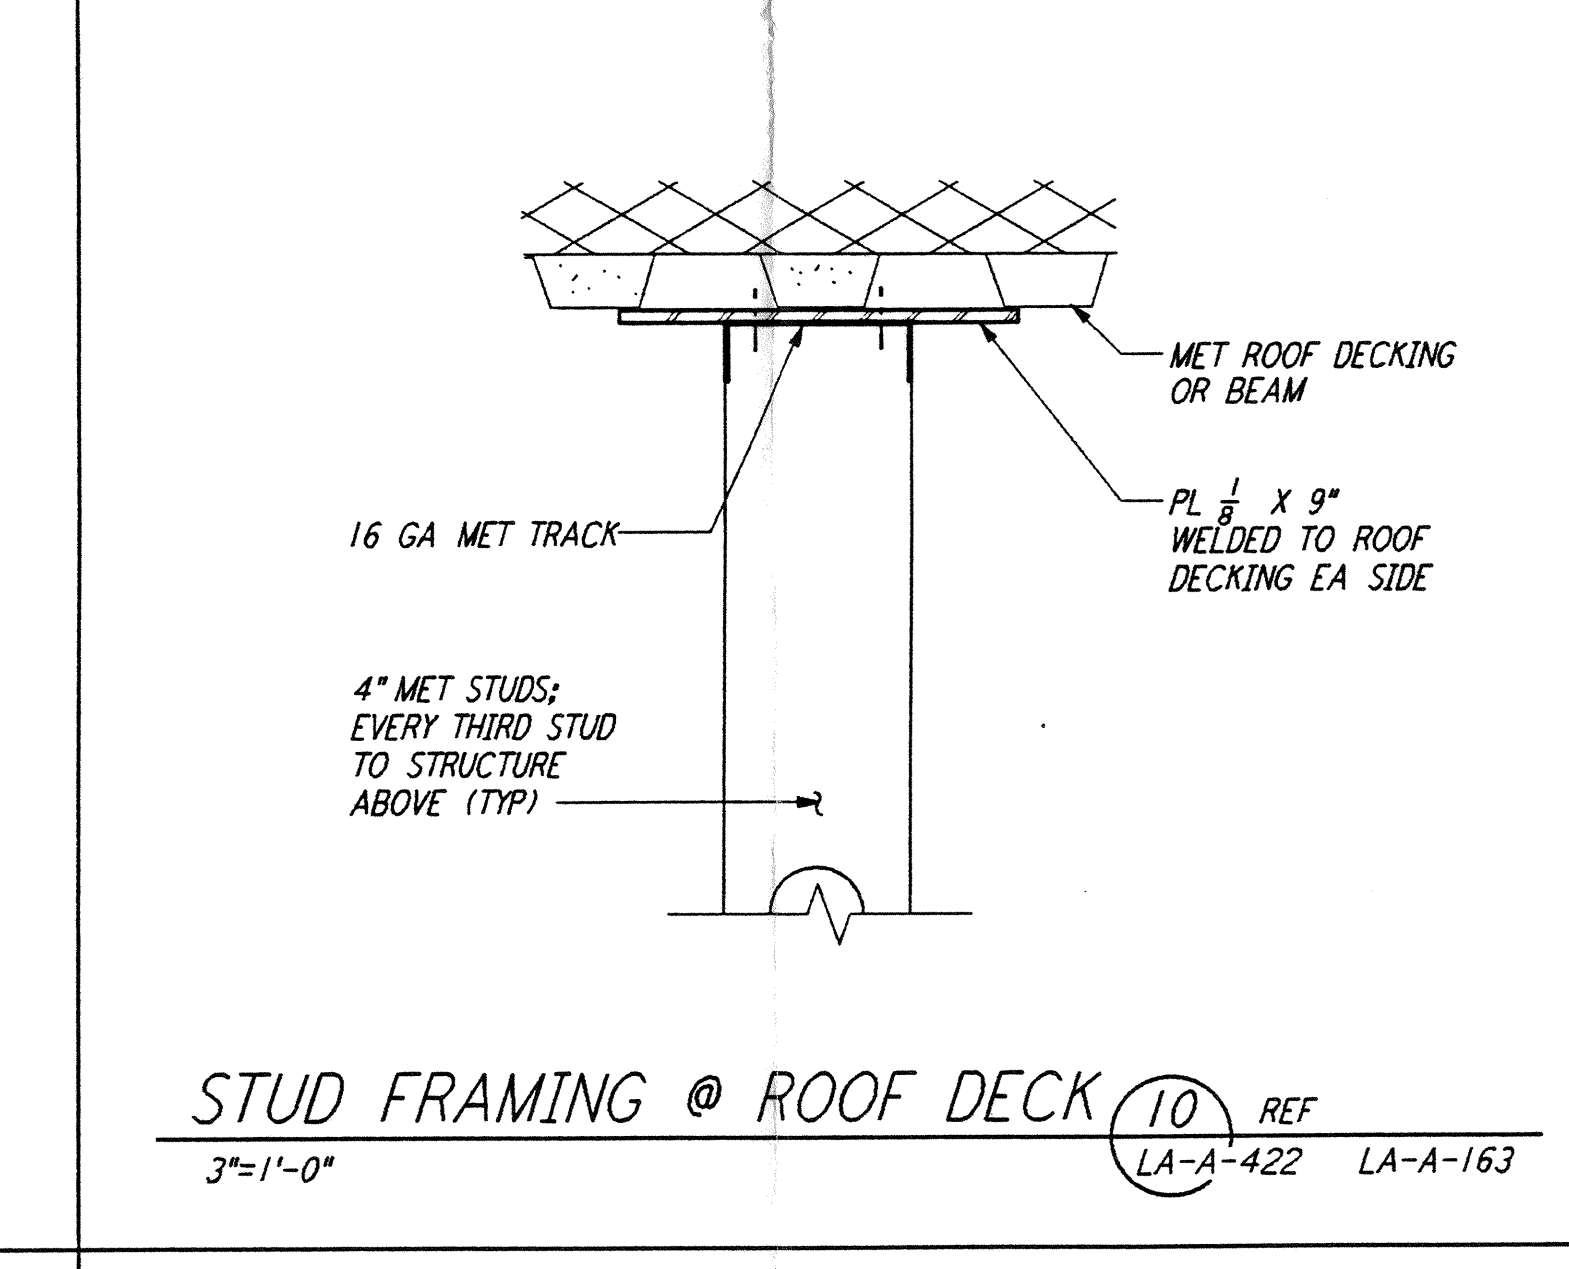


**STUD FRAMING @ ROOF DECK** (10) REF  
 3\"/>

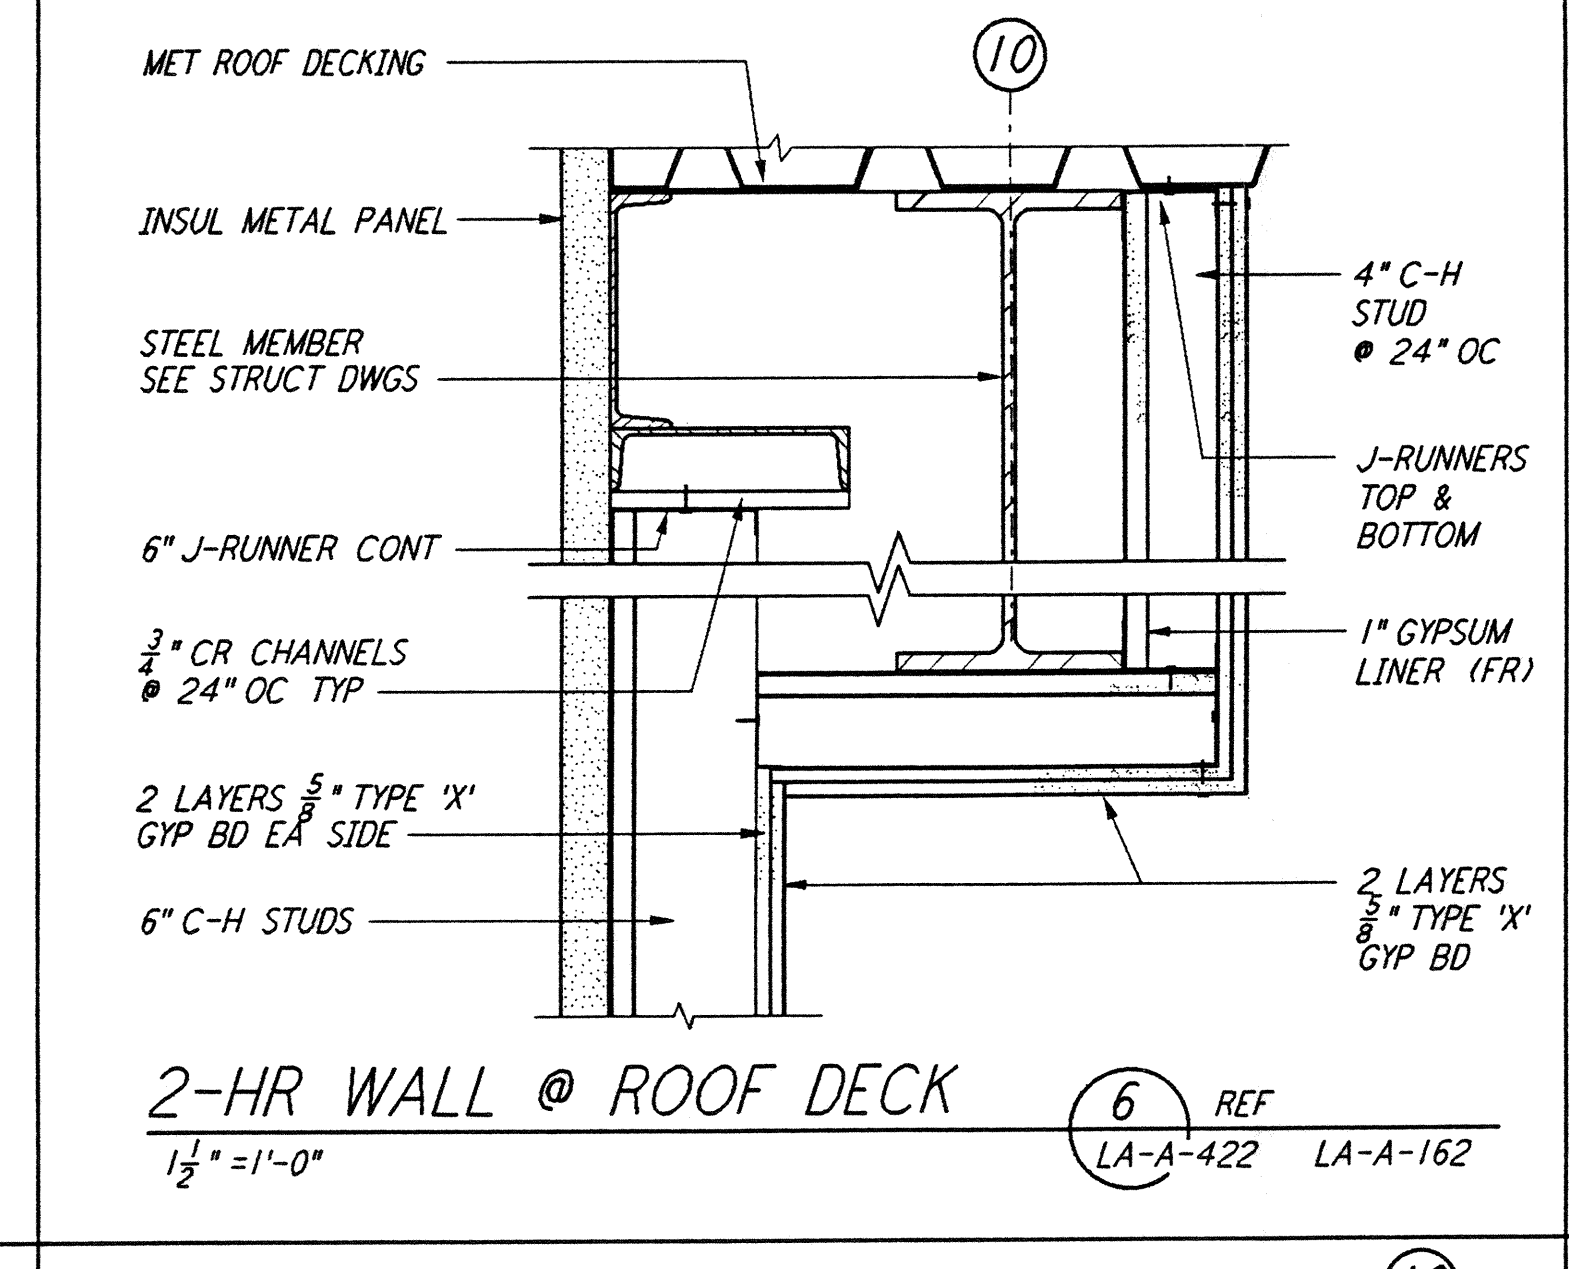


**2-HR WALL @ ROOF DECK** (6) REF  
 1 1/2\"/>

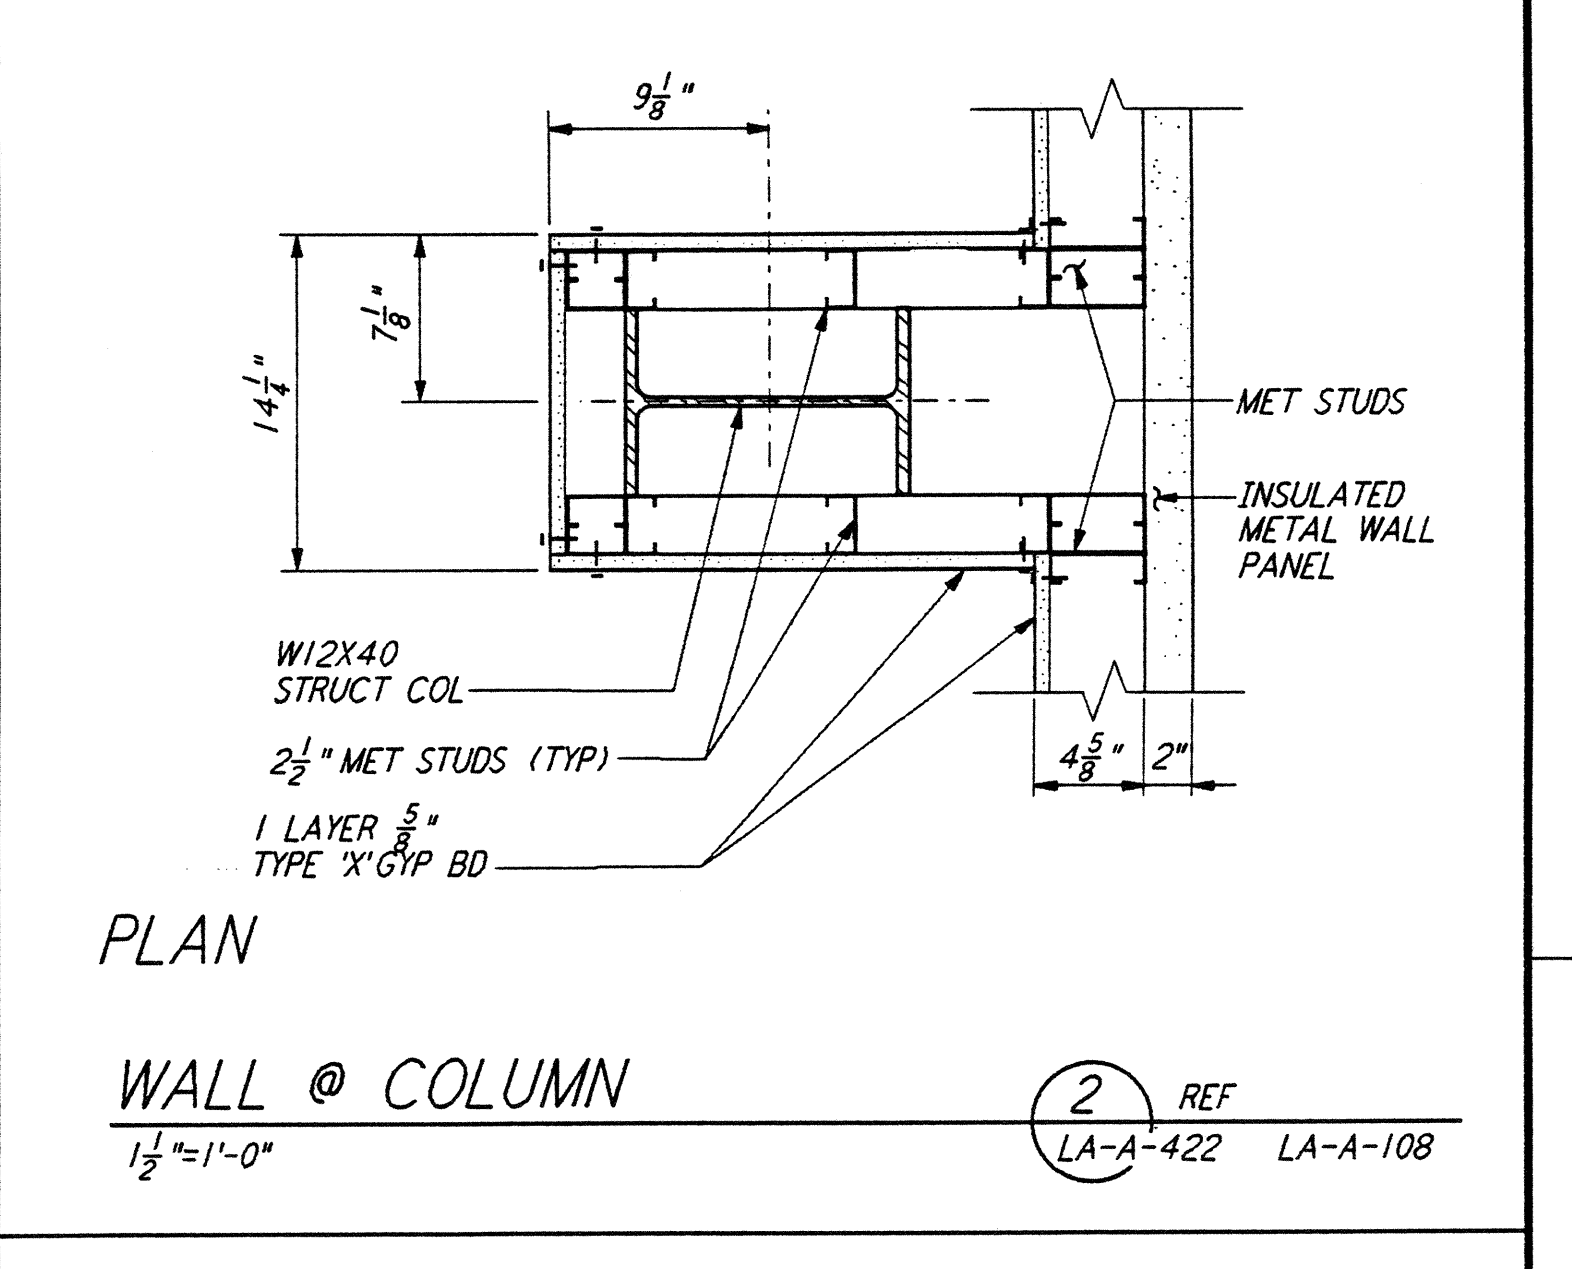


**WALL @ COLUMN** (2) REF  
 1 1/2\"/>

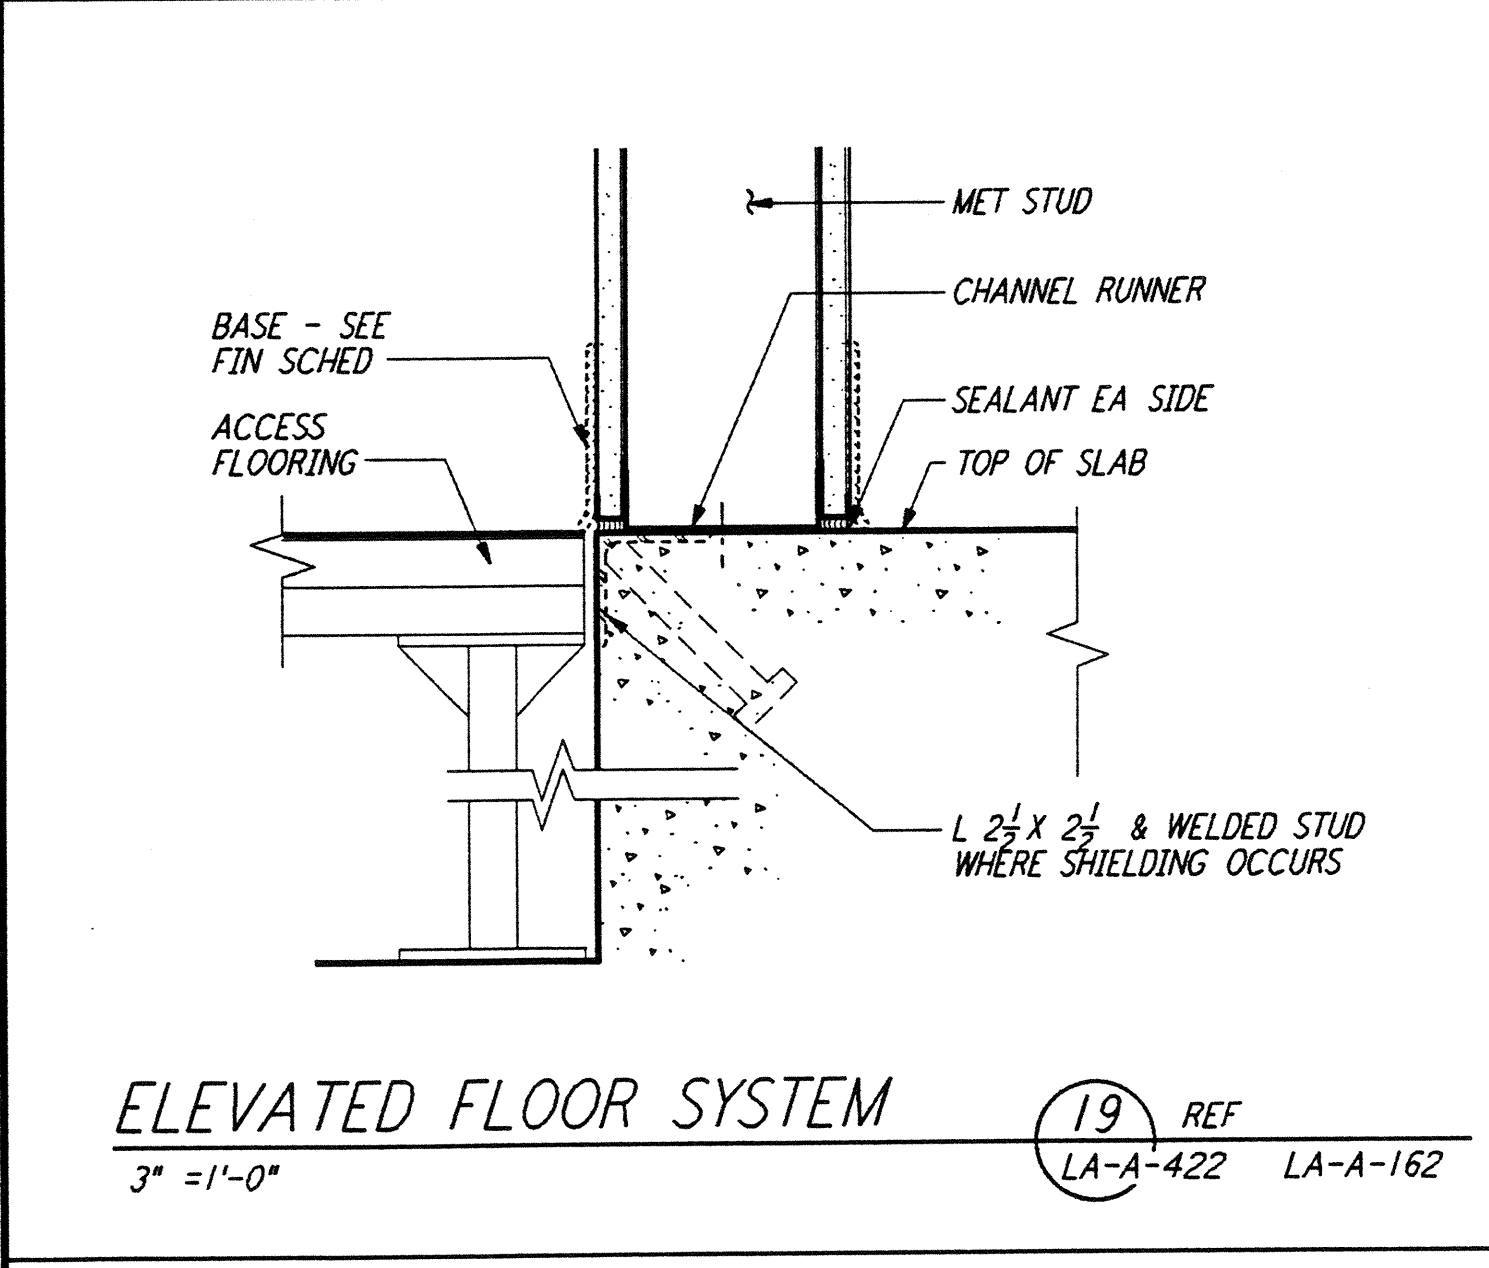


**ELEVATED FLOOR SYSTEM** (19) REF  
 3\"/>

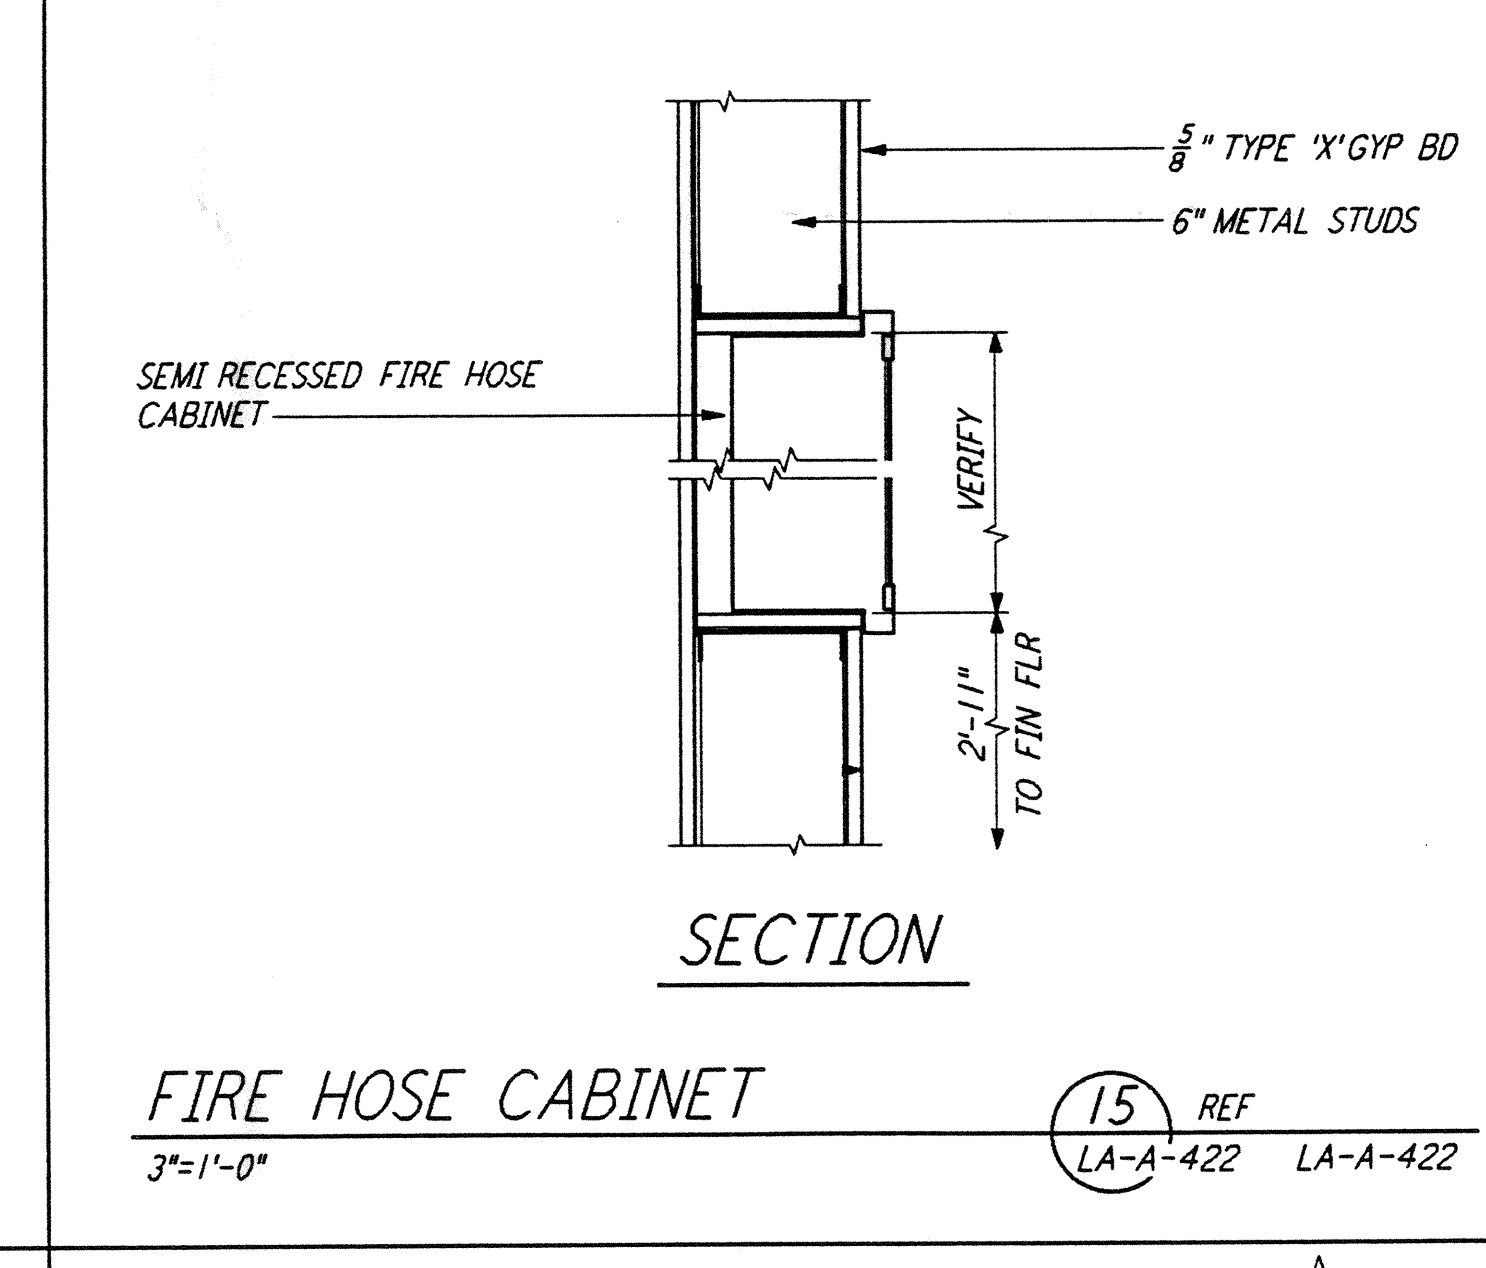


**FIRE HOSE CABINET** (15) REF  
 3\"/>

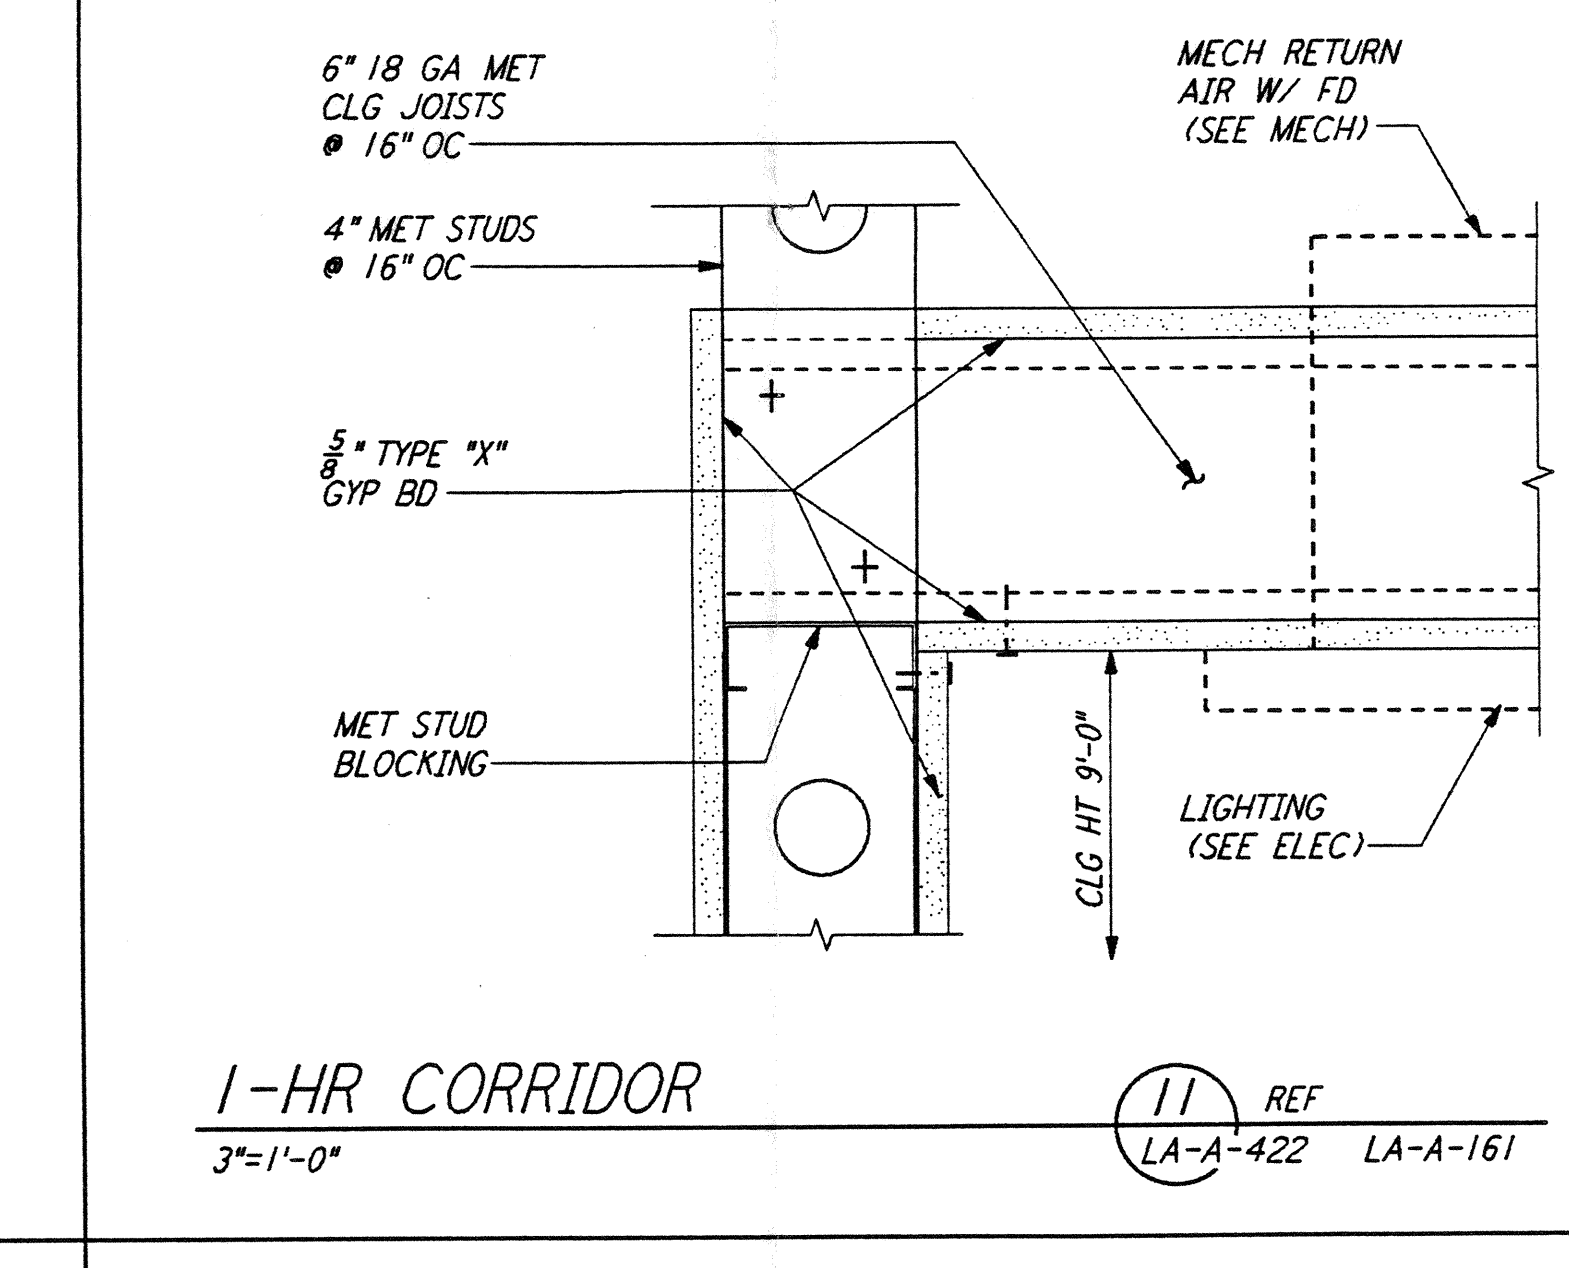


**1-HR CORRIDOR** (11) REF  
 3\"/>

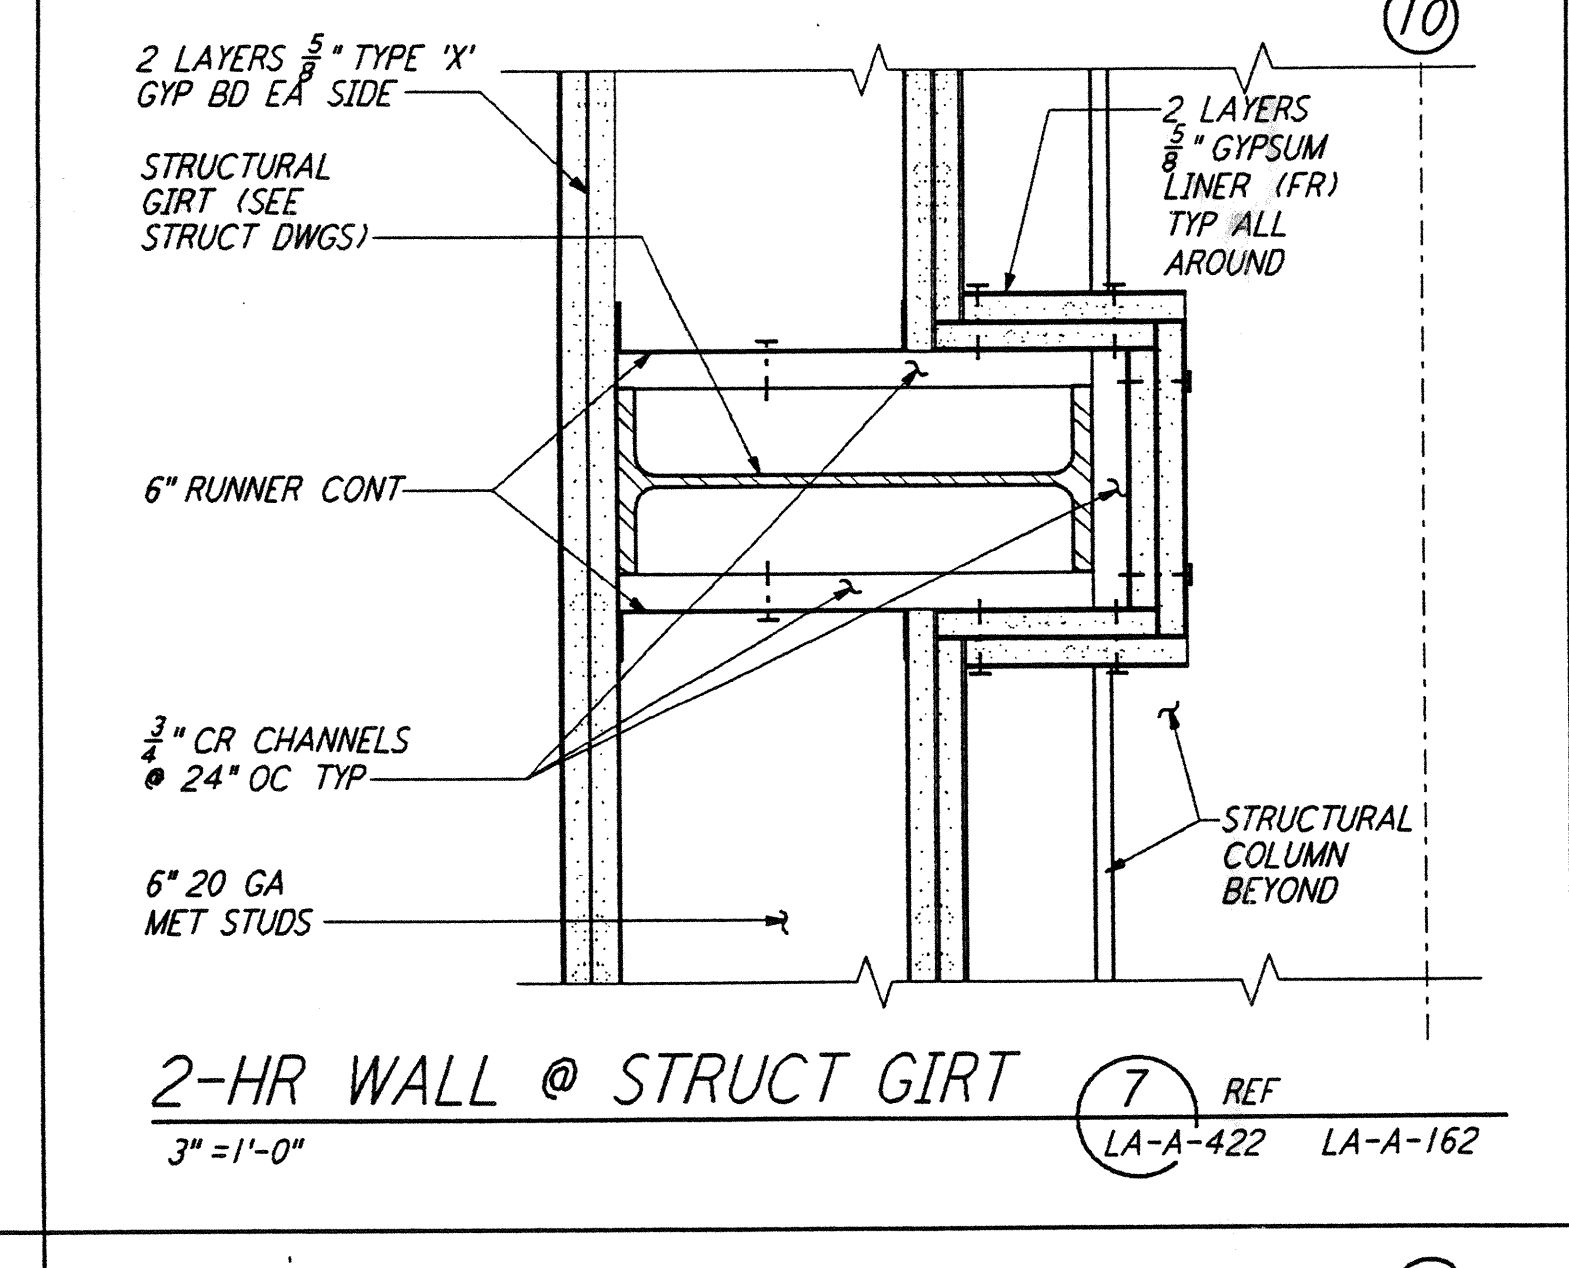


**2-HR WALL @ STRUCT GIRT** (7) REF  
 3\"/>

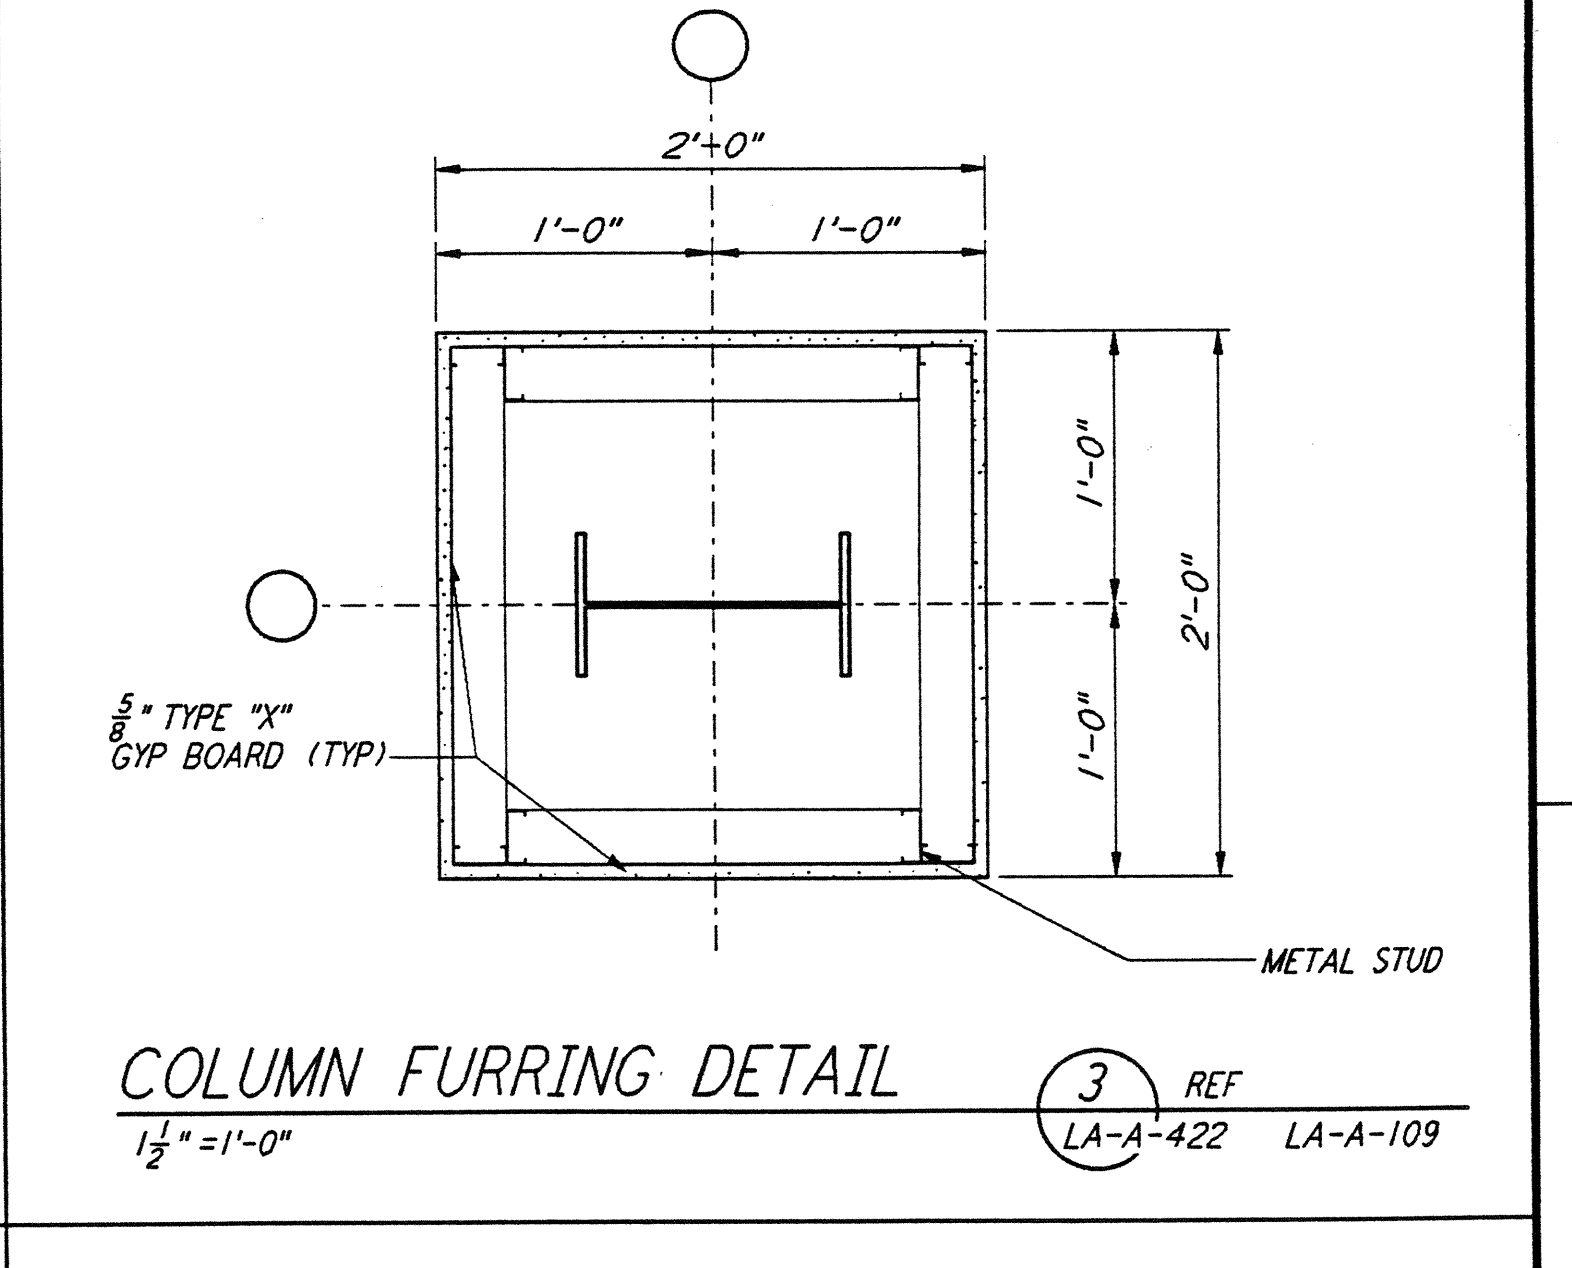


**COLUMN FURRING DETAIL** (3) REF  
 1 1/2\"/>

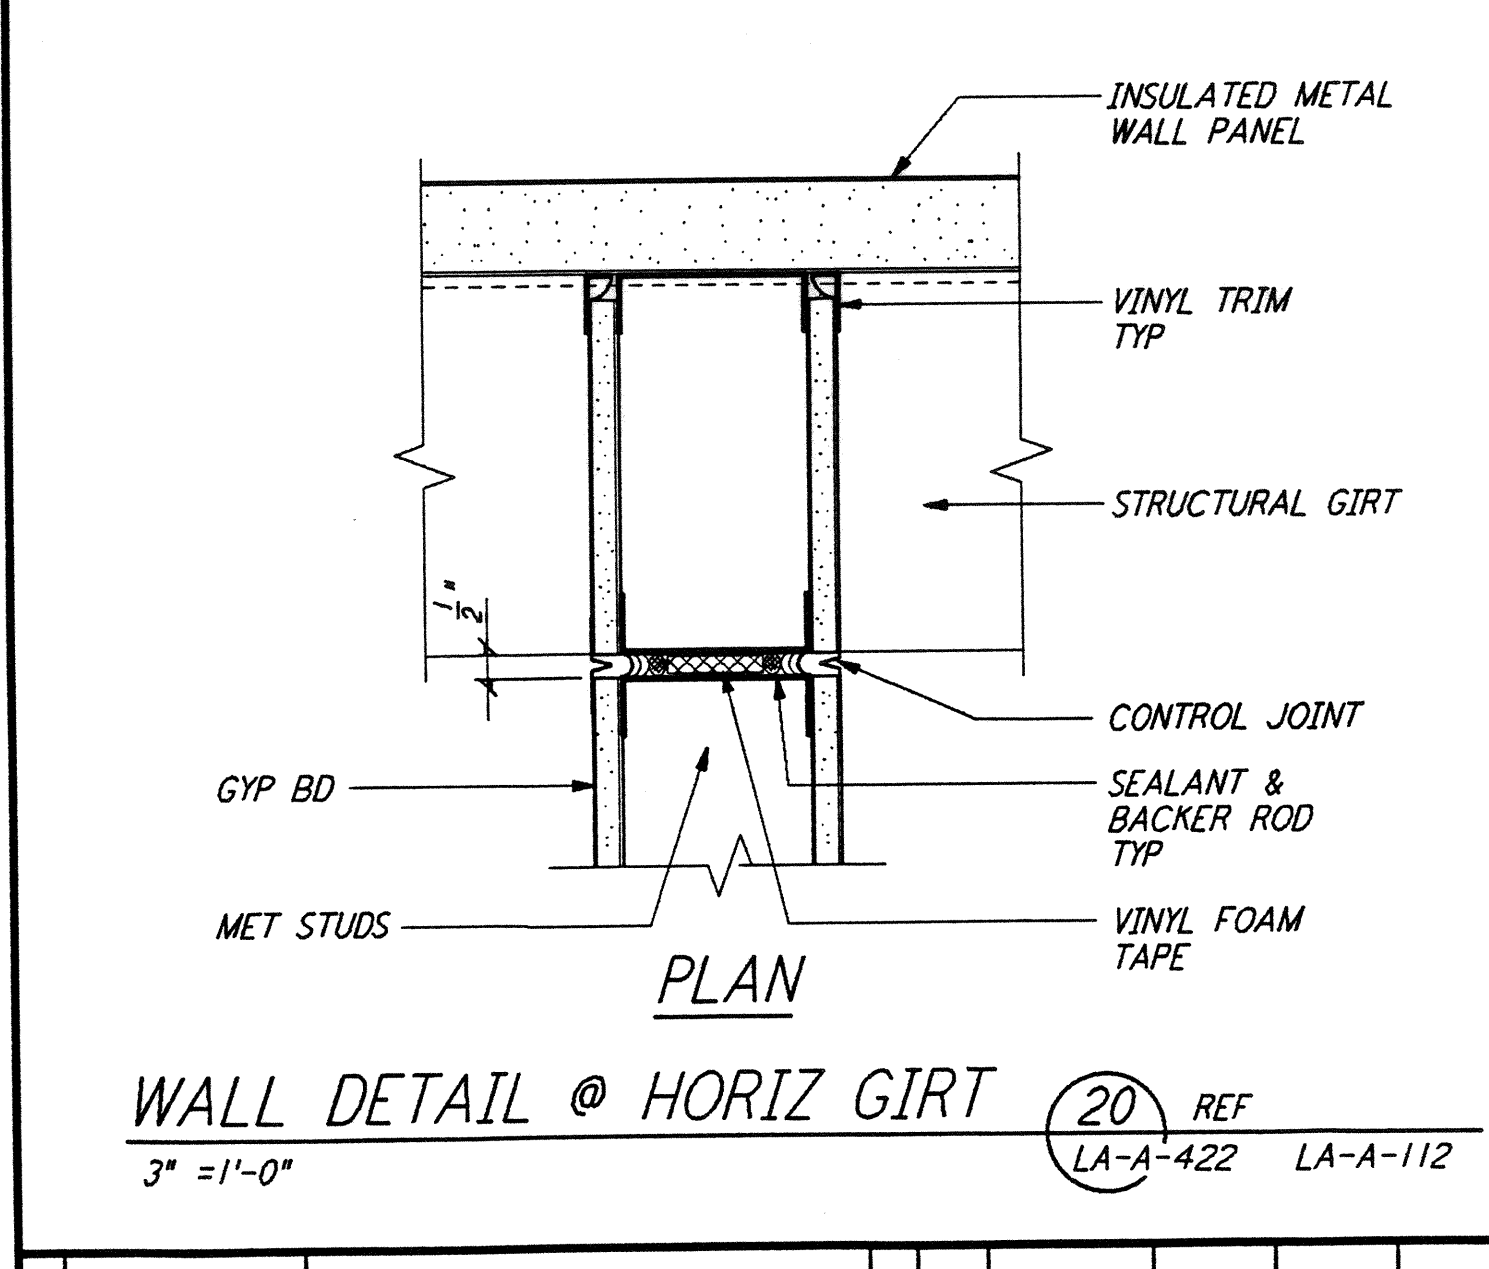


**WALL DETAIL @ HORIZ GIRT** (20) REF  
 3\"/>

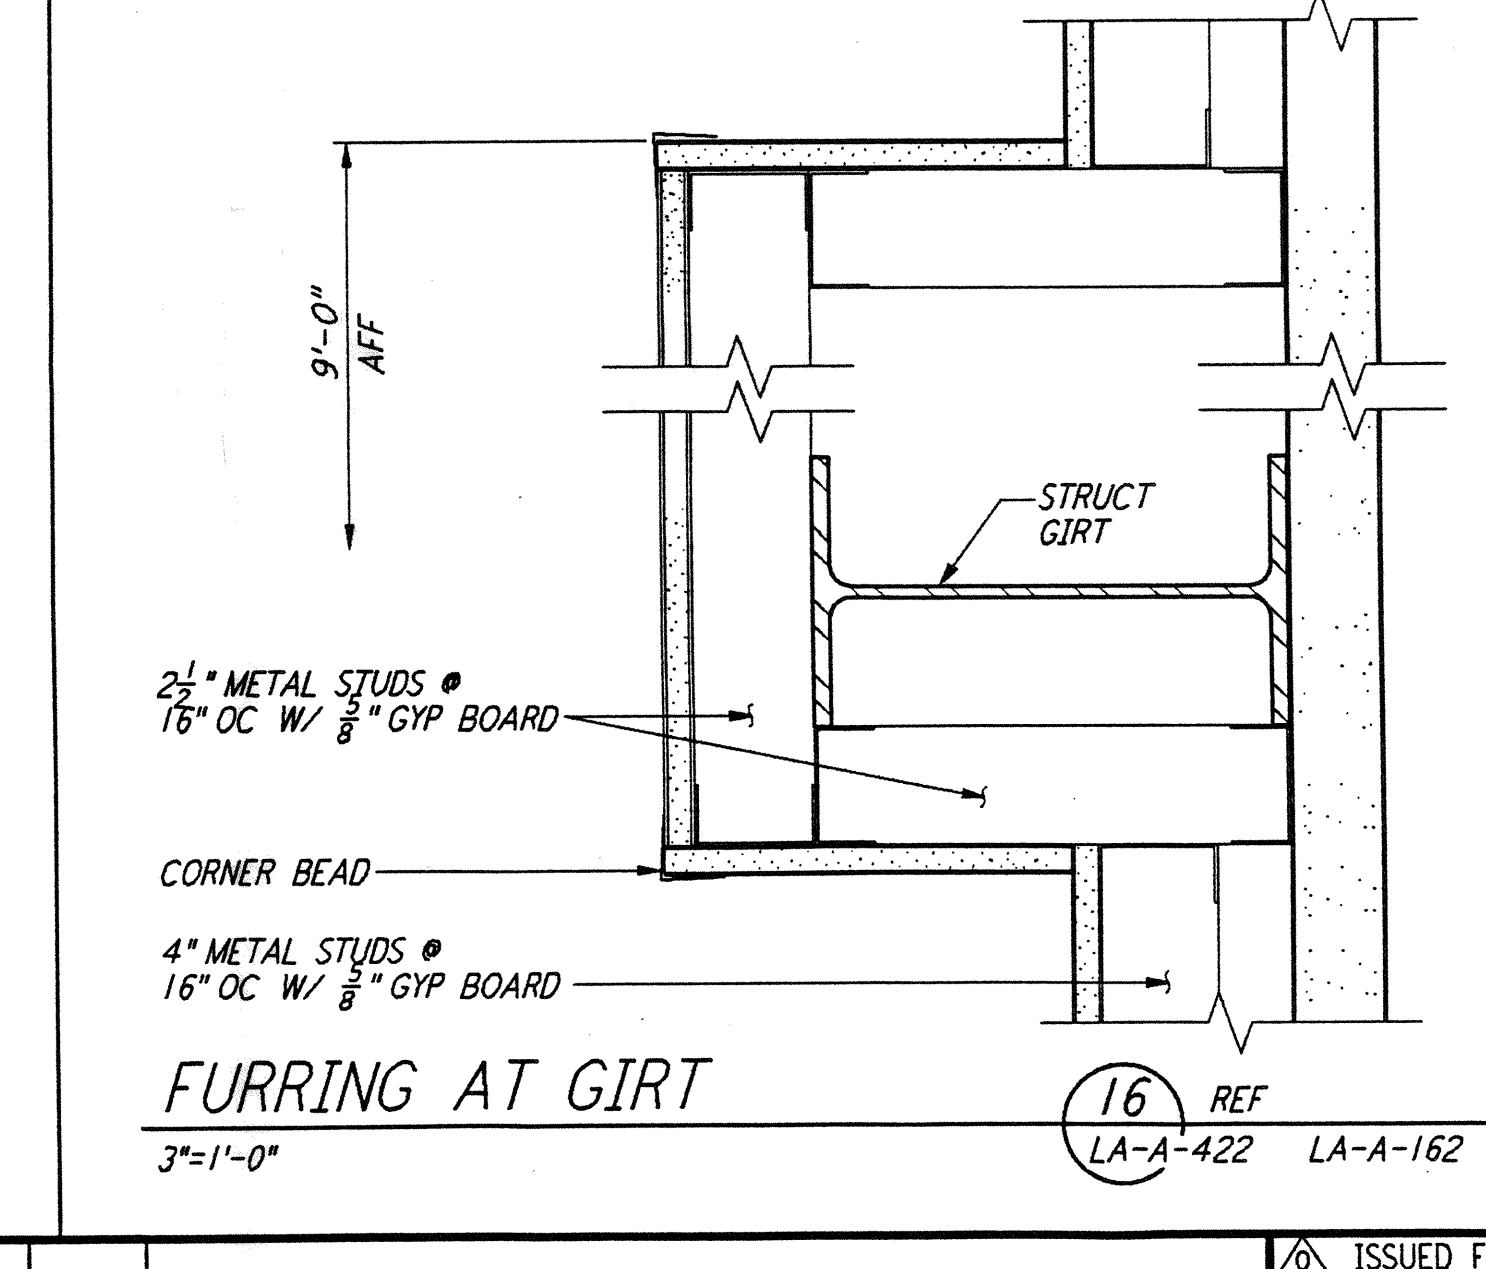


**FURRING AT GIRT** (16) REF  
 3\"/>

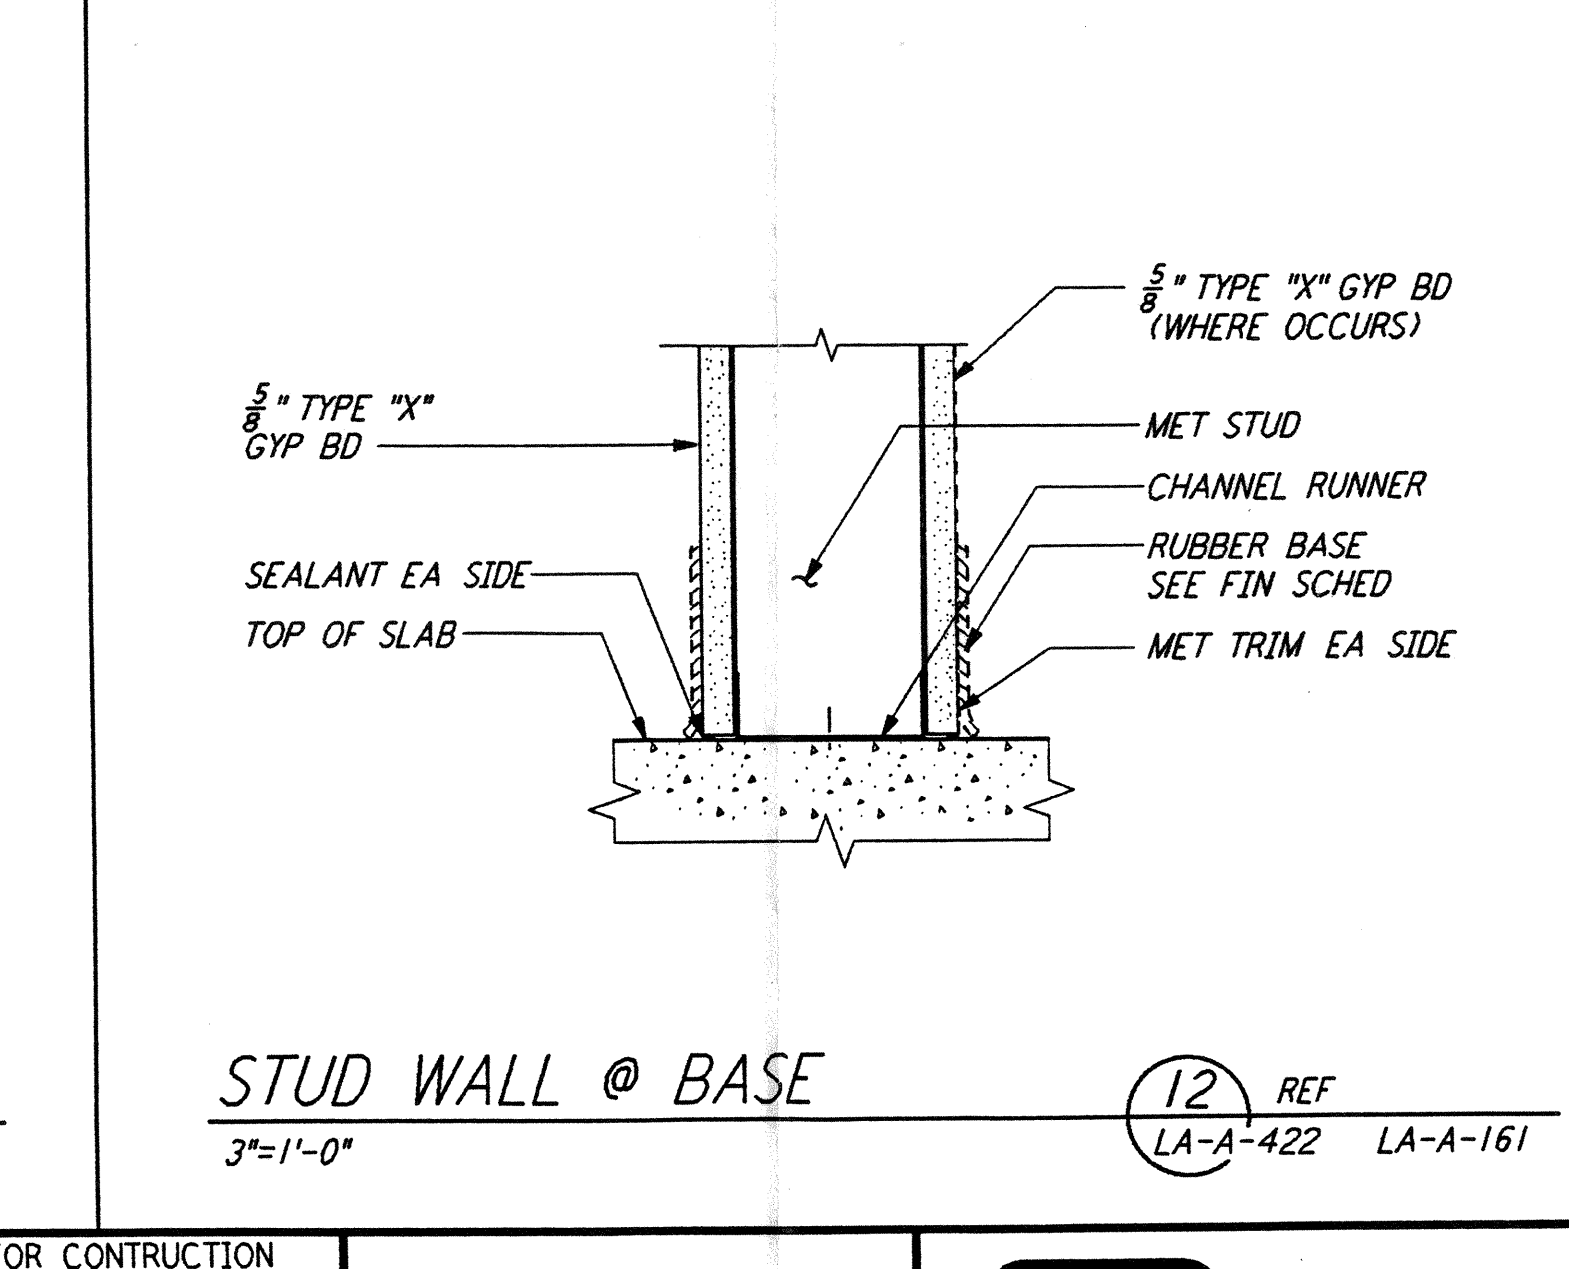

**STUD WALL @ BASE** (12) REF  
 3\"/>

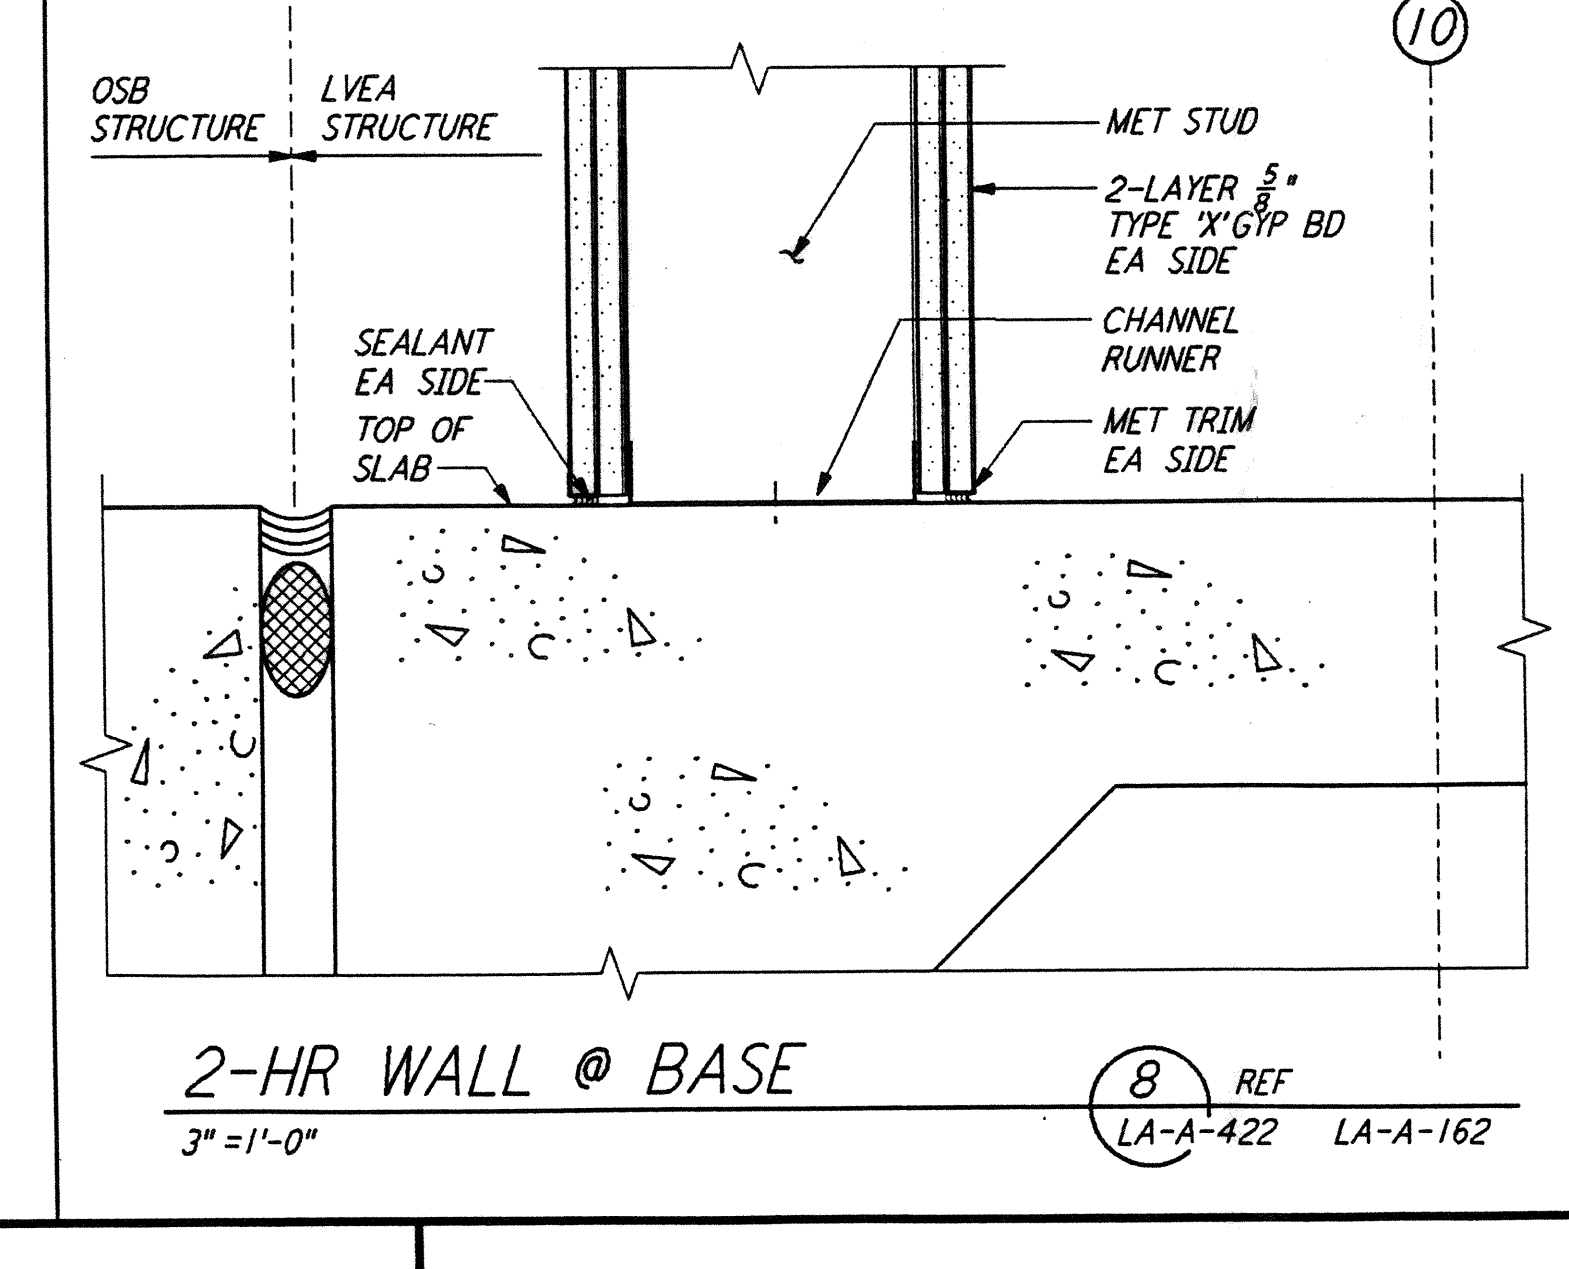


**2-HR WALL @ BASE** (8) REF  
 3\"/>

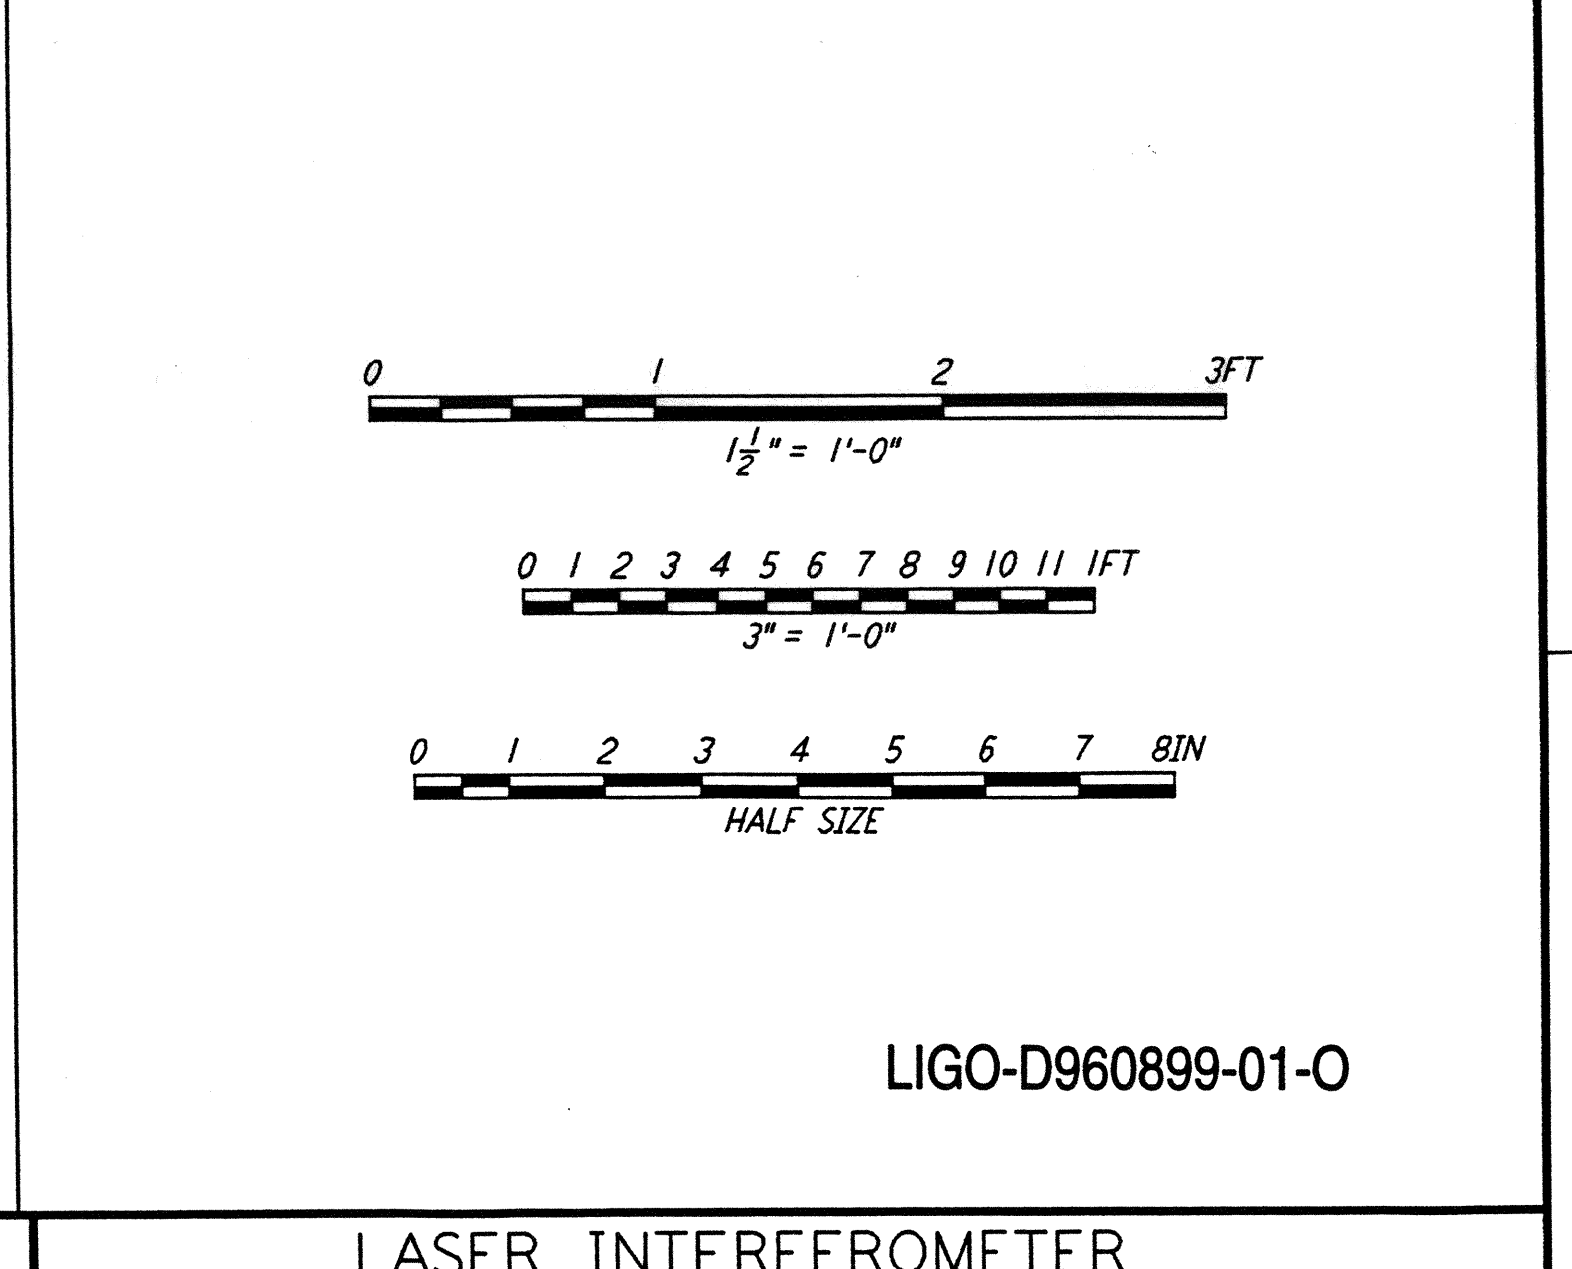

LIGO-D960899-01-0

NO.	DATE	BY	CHKD	ENGR	PROJ	DESCRIPTION
1	2-28-97	CKT	TB	AK	TDM	CORNER STATION VSEA PARTITION

ISSUED FOR CONSTRUCTION		
DRAWN	BK/RR	11-15-96
CHECKED	TB	11-15-96
ENGINEER	SF	11-15-96
PROJ	MDW	11-15-96

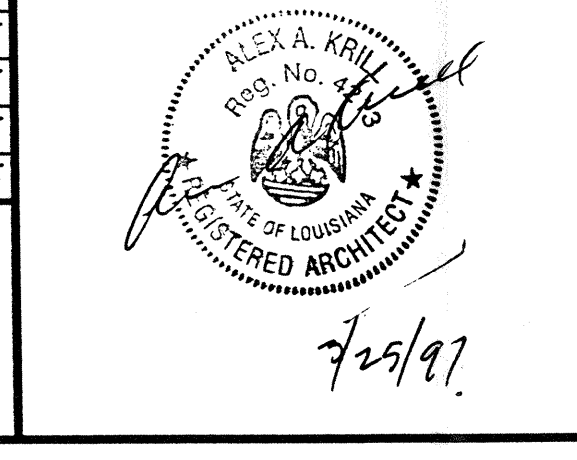

**PARSONS**  
 100 WEST WALNUT STREET  
 PASADENA, CALIFORNIA

**LIGO**  
 CALIFORNIA INSTITUTE OF TECHNOLOGY  
 MASSACHUSETTS INSTITUTE OF TECHNOLOGY

LASER INTERFEROMETER  
 GRAVITATIONAL-WAVE OBSERVATORY  
 SITE NO. 2 - LIVINGSTON, LOUISIANA

TITLE	SCALE	CONTRACT NUMBER	PROJECT NUMBER				
ARCHITECTURAL INTERIOR WALL DETAILS	AS NOTED	PP150969	8094				
SHEET NUMBER		REVISIONS					
<b>LA-A-422</b>		<table border="1"> <tr> <td>NO.</td> <td>DESCRIPTION</td> </tr> <tr> <td> </td> <td> </td> </tr> </table>		NO.	DESCRIPTION		
NO.	DESCRIPTION						

E  
D  
C  
B  
A