



SECTION A THRU GRAVEL FILL

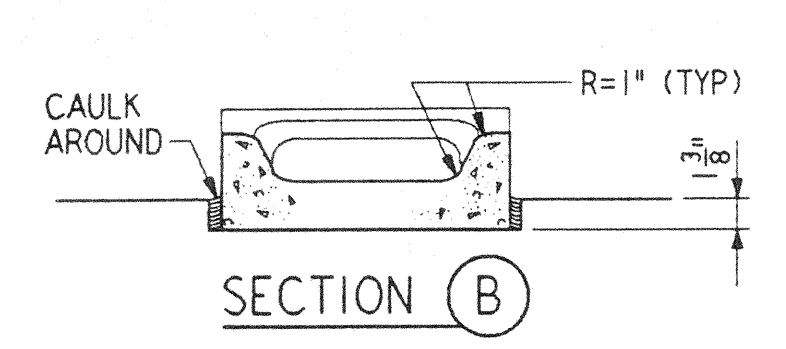


SECTION B


CONC SPLASH BLOCK (17) REF LA-A-425 LA-A-108

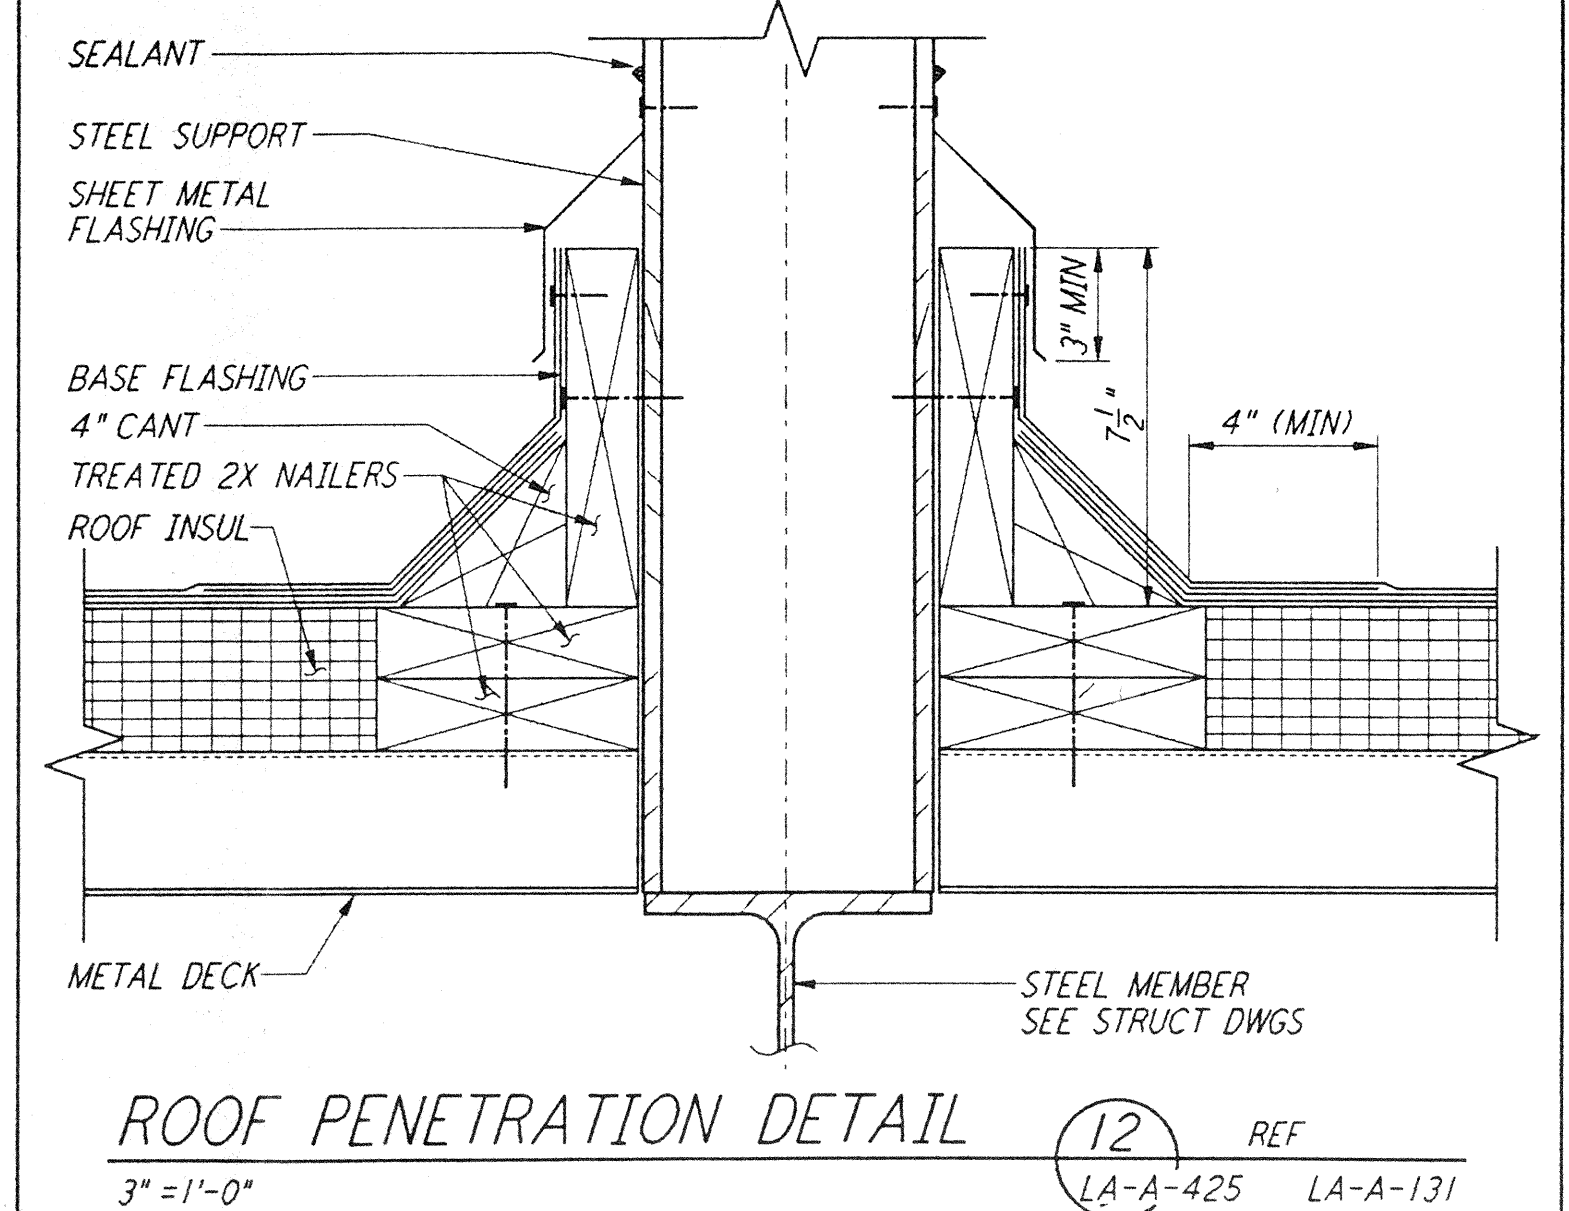


ROOF PENETRATION DETAIL (12) REF LA-A-425 LA-A-131

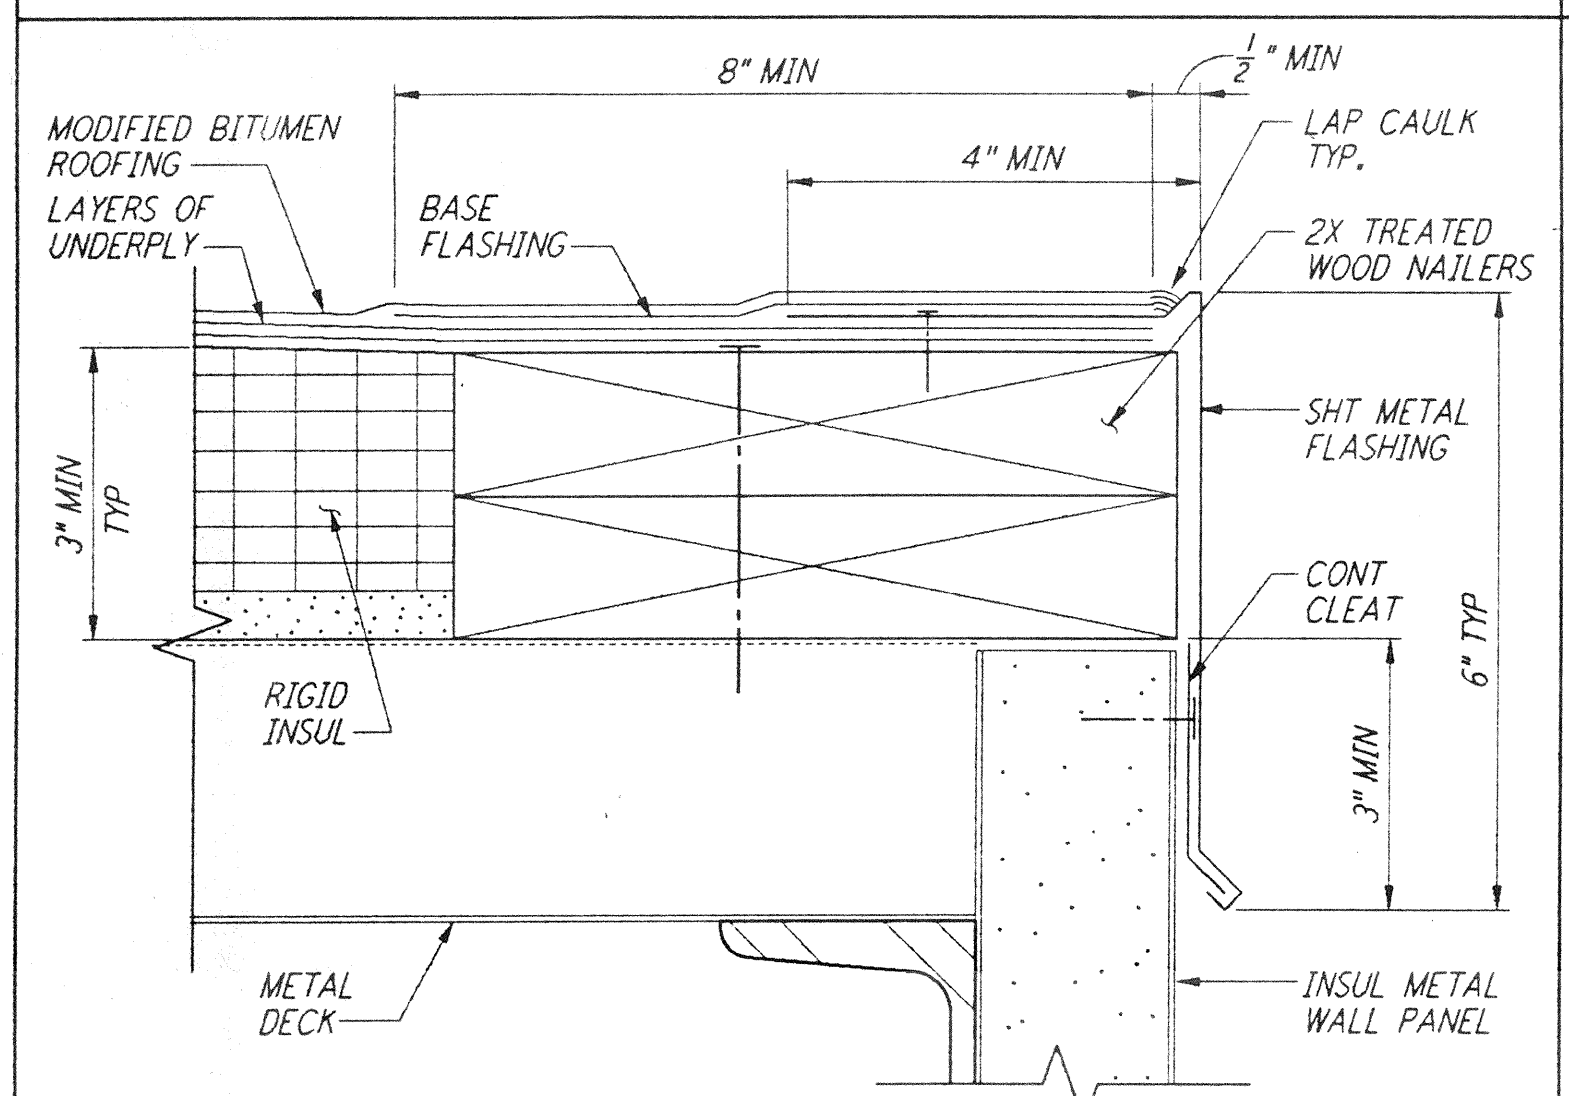


TYP ROOF EDGE DETAIL (13) REF LA-A-425

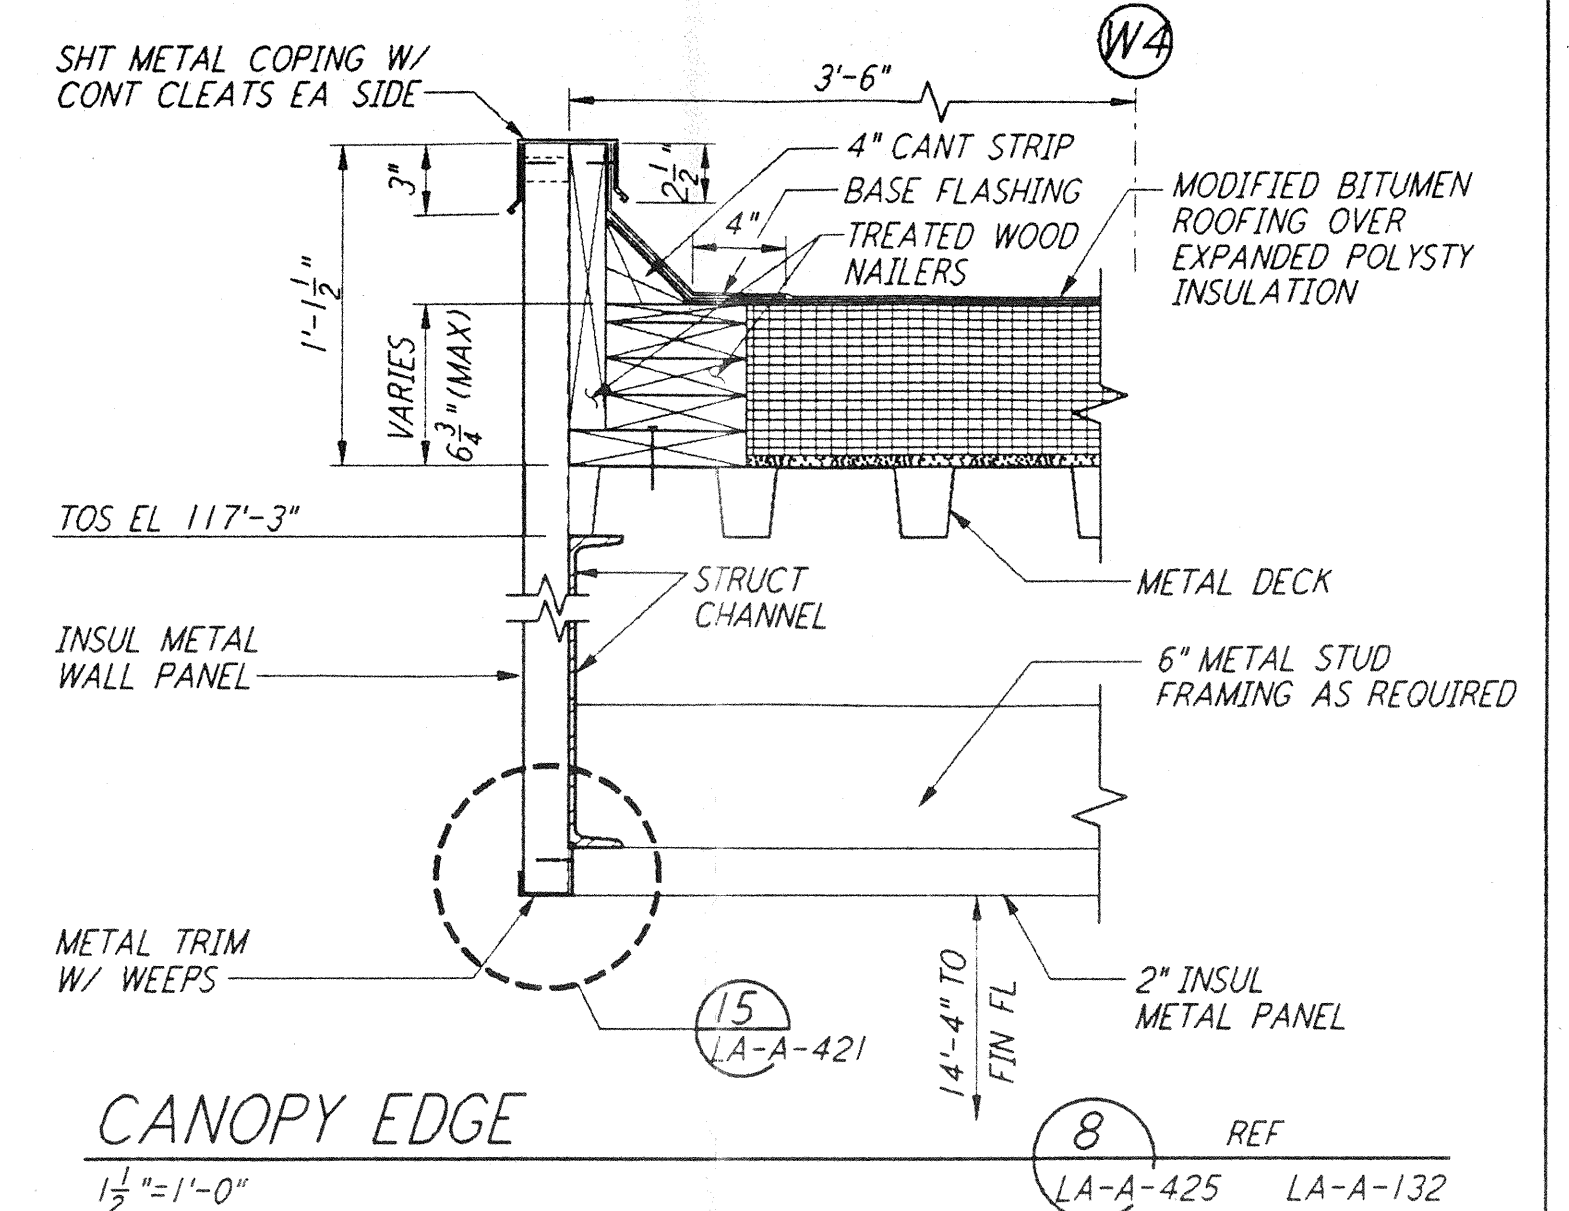


CANOPY EDGE (8) REF LA-A-425 LA-A-132

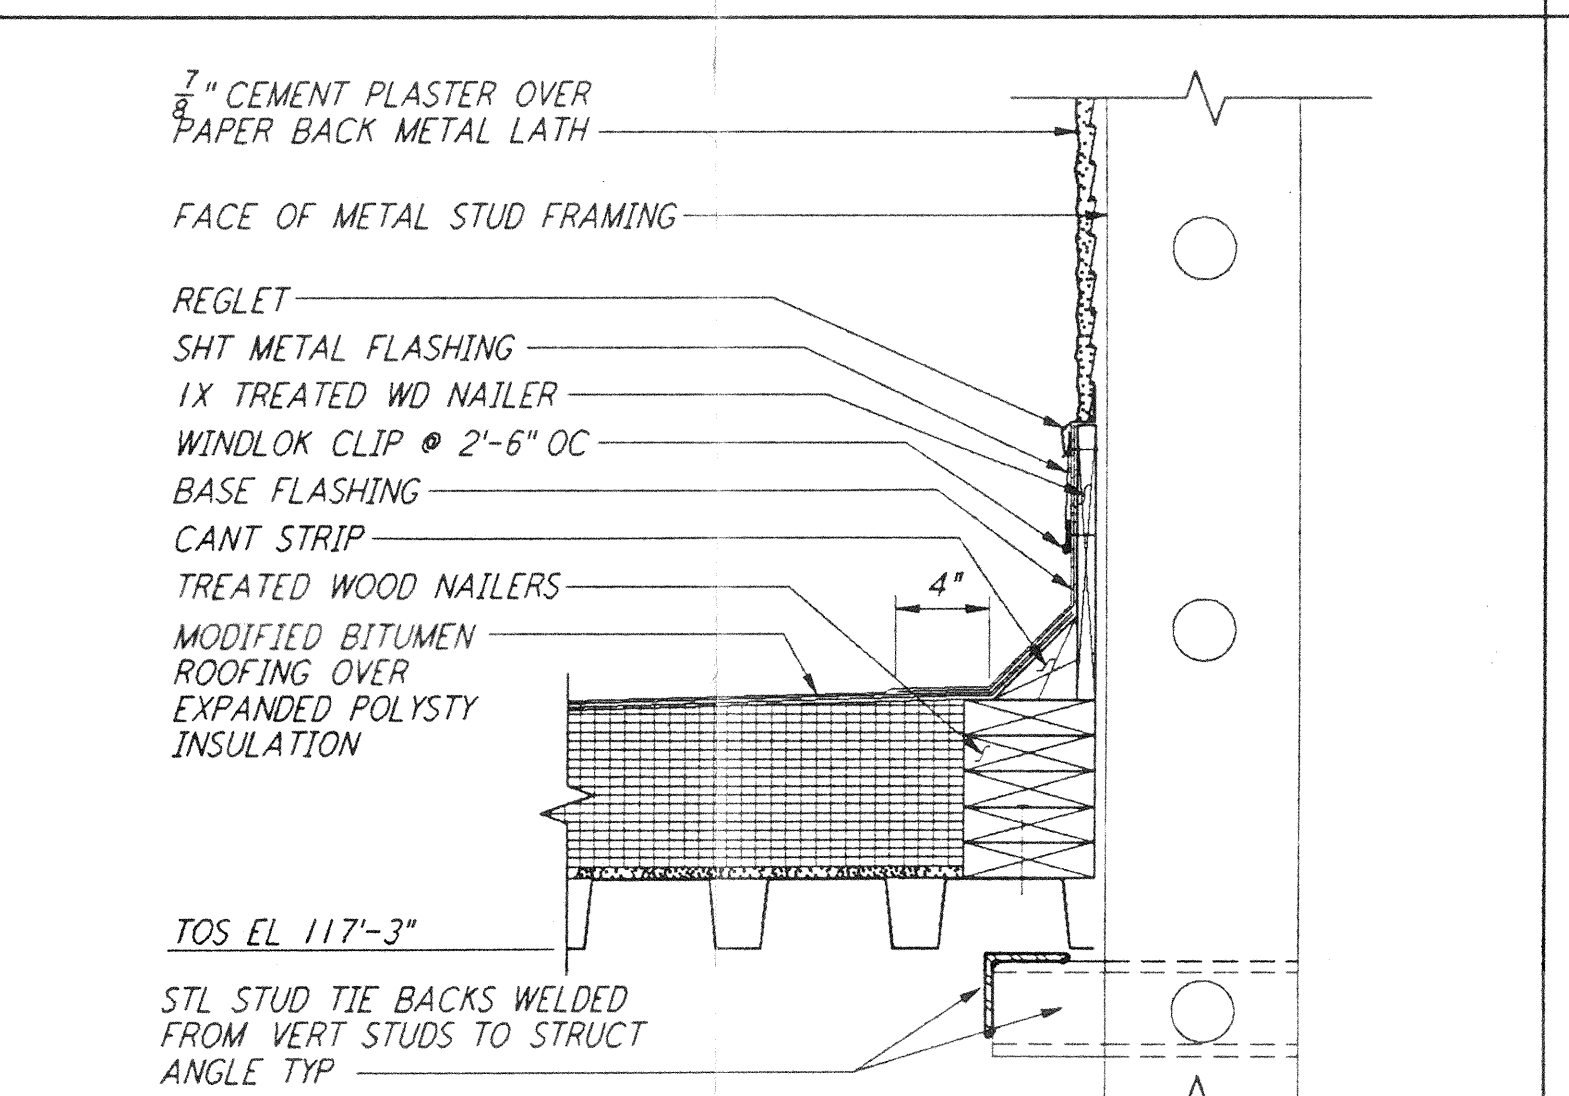


FLASHING @ CURVED WALL (9) REF LA-A-425 LA-A-132

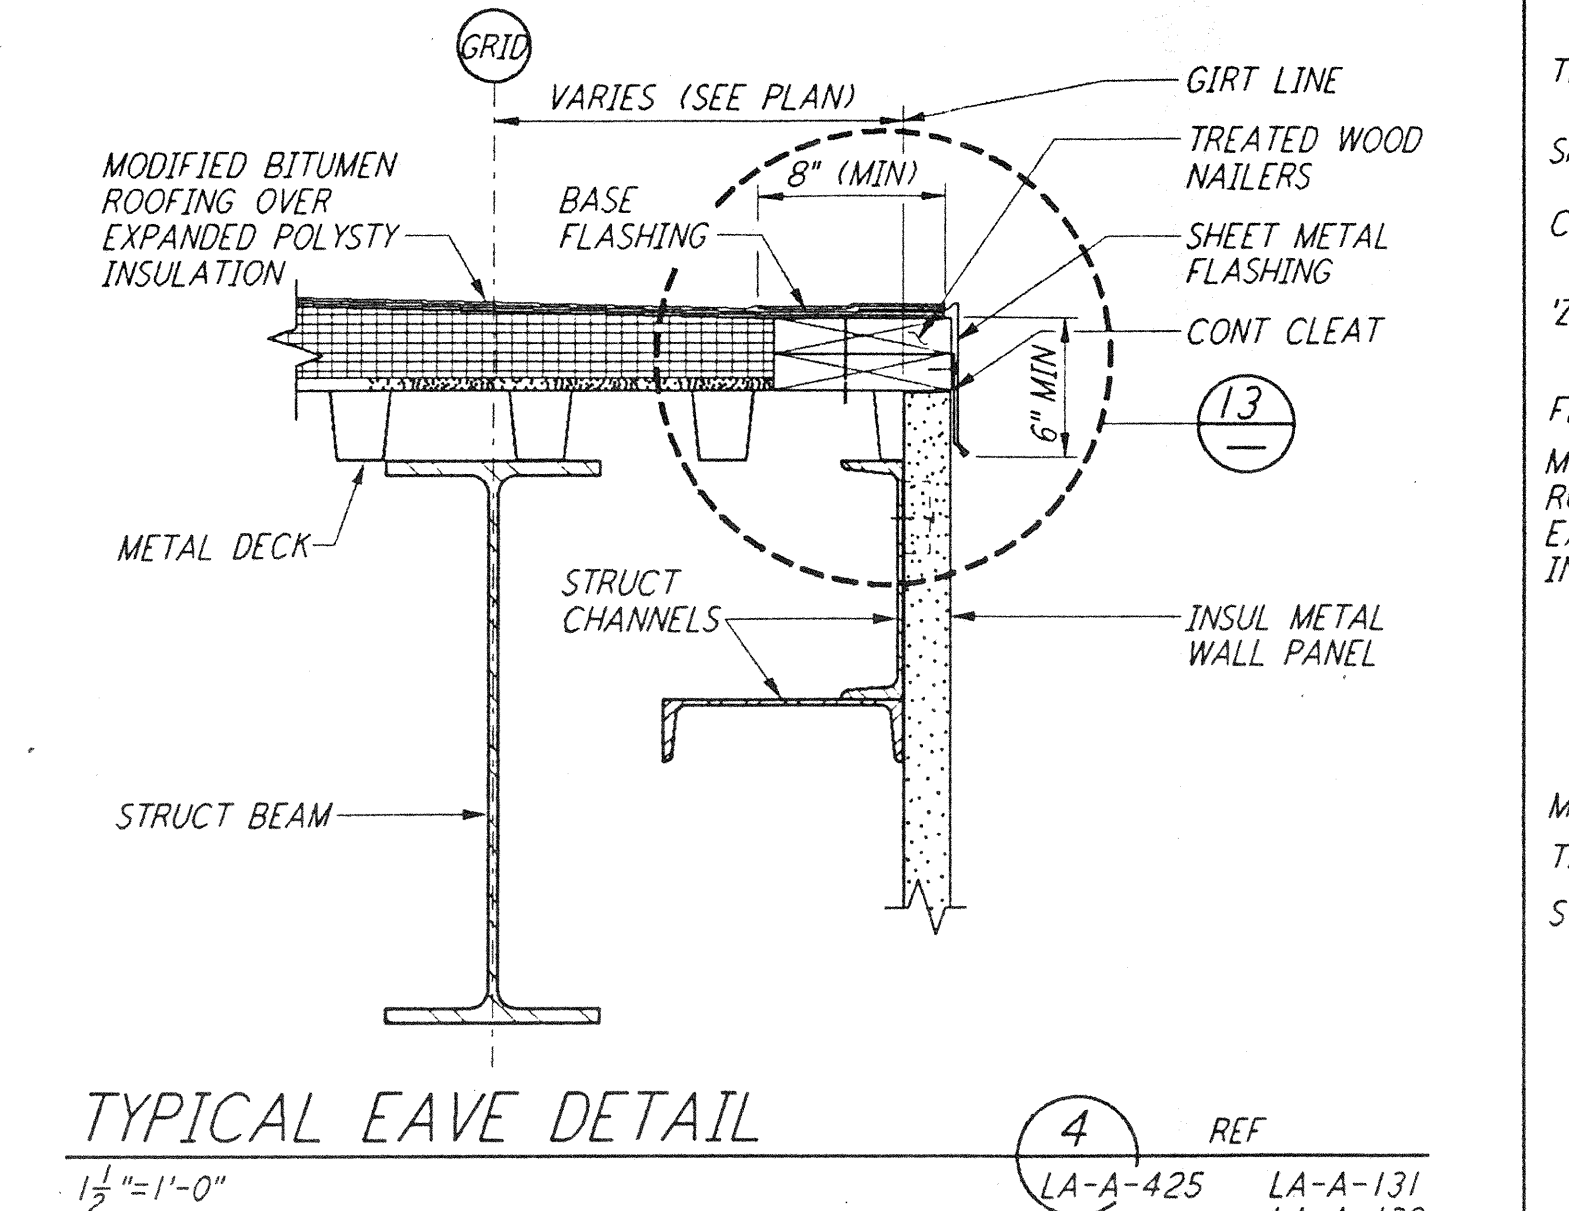


TYPICAL EAVE DETAIL (4) REF LA-A-425 LA-A-132

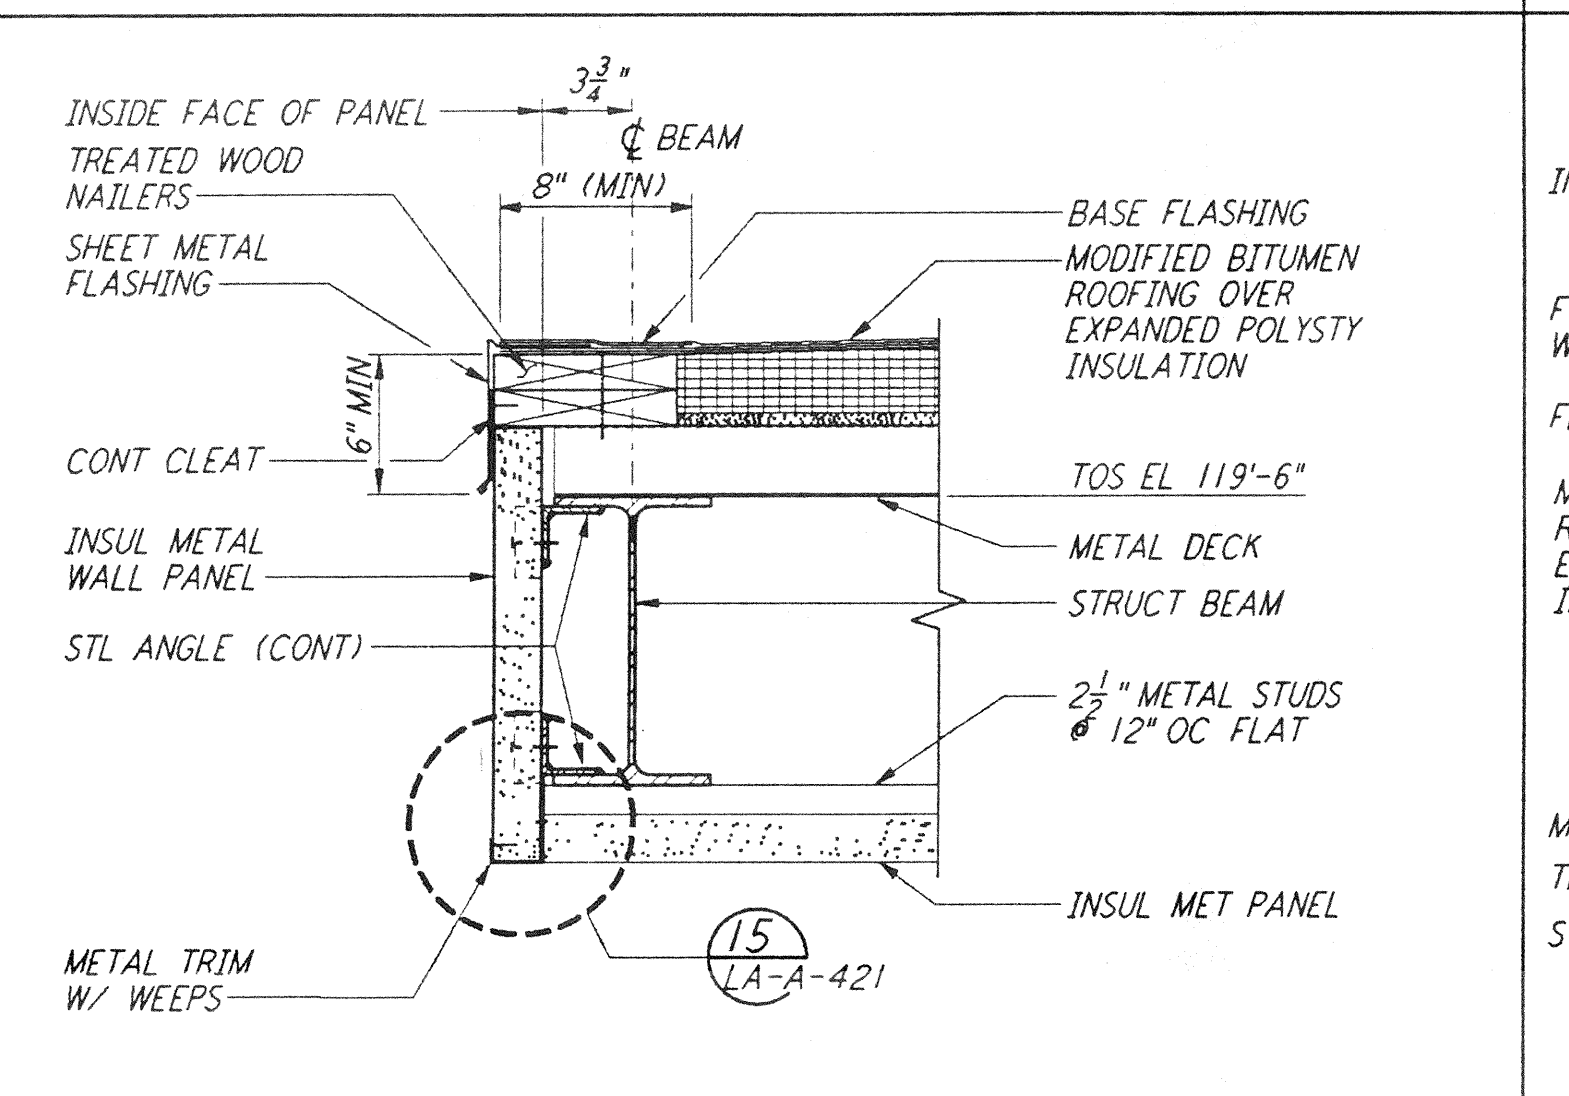


CANOPY EDGE @ SHIPPING (5) REF LA-A-425 LA-A-132 LA-A-163

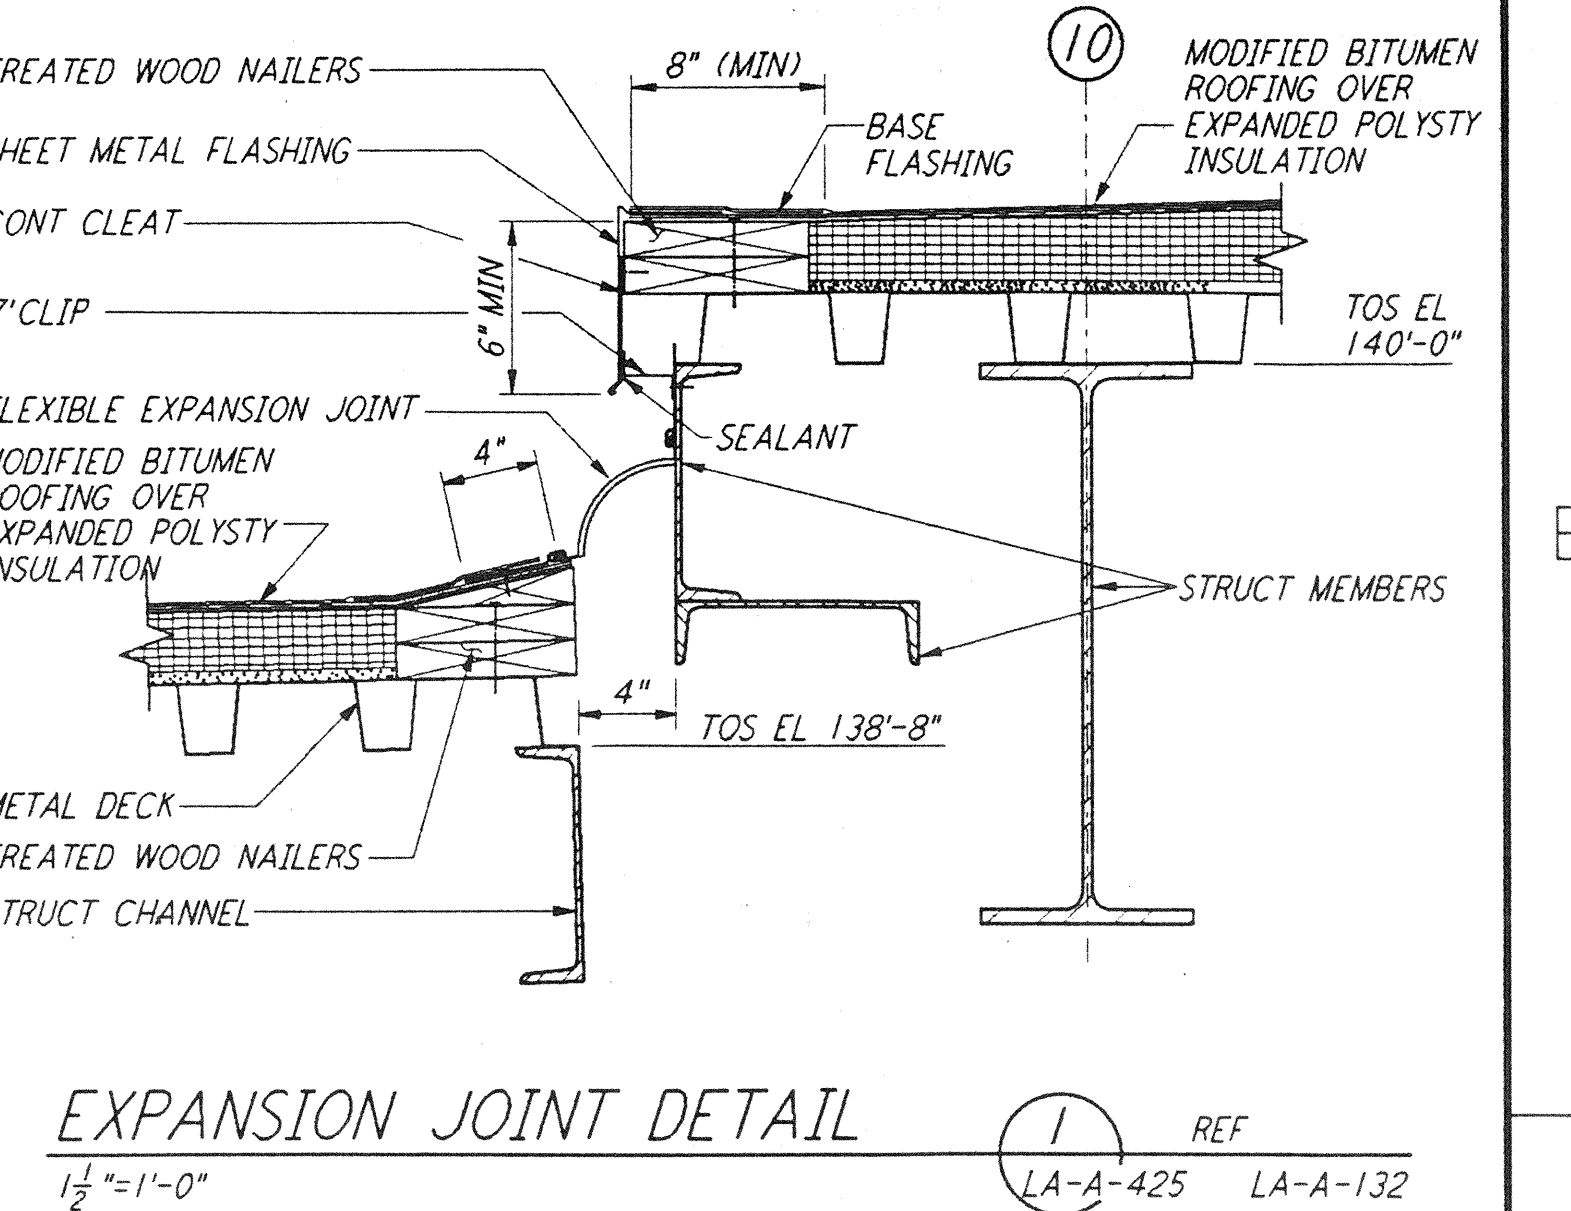


EXPANSION JOINT DETAIL (1) REF LA-A-425 LA-A-132

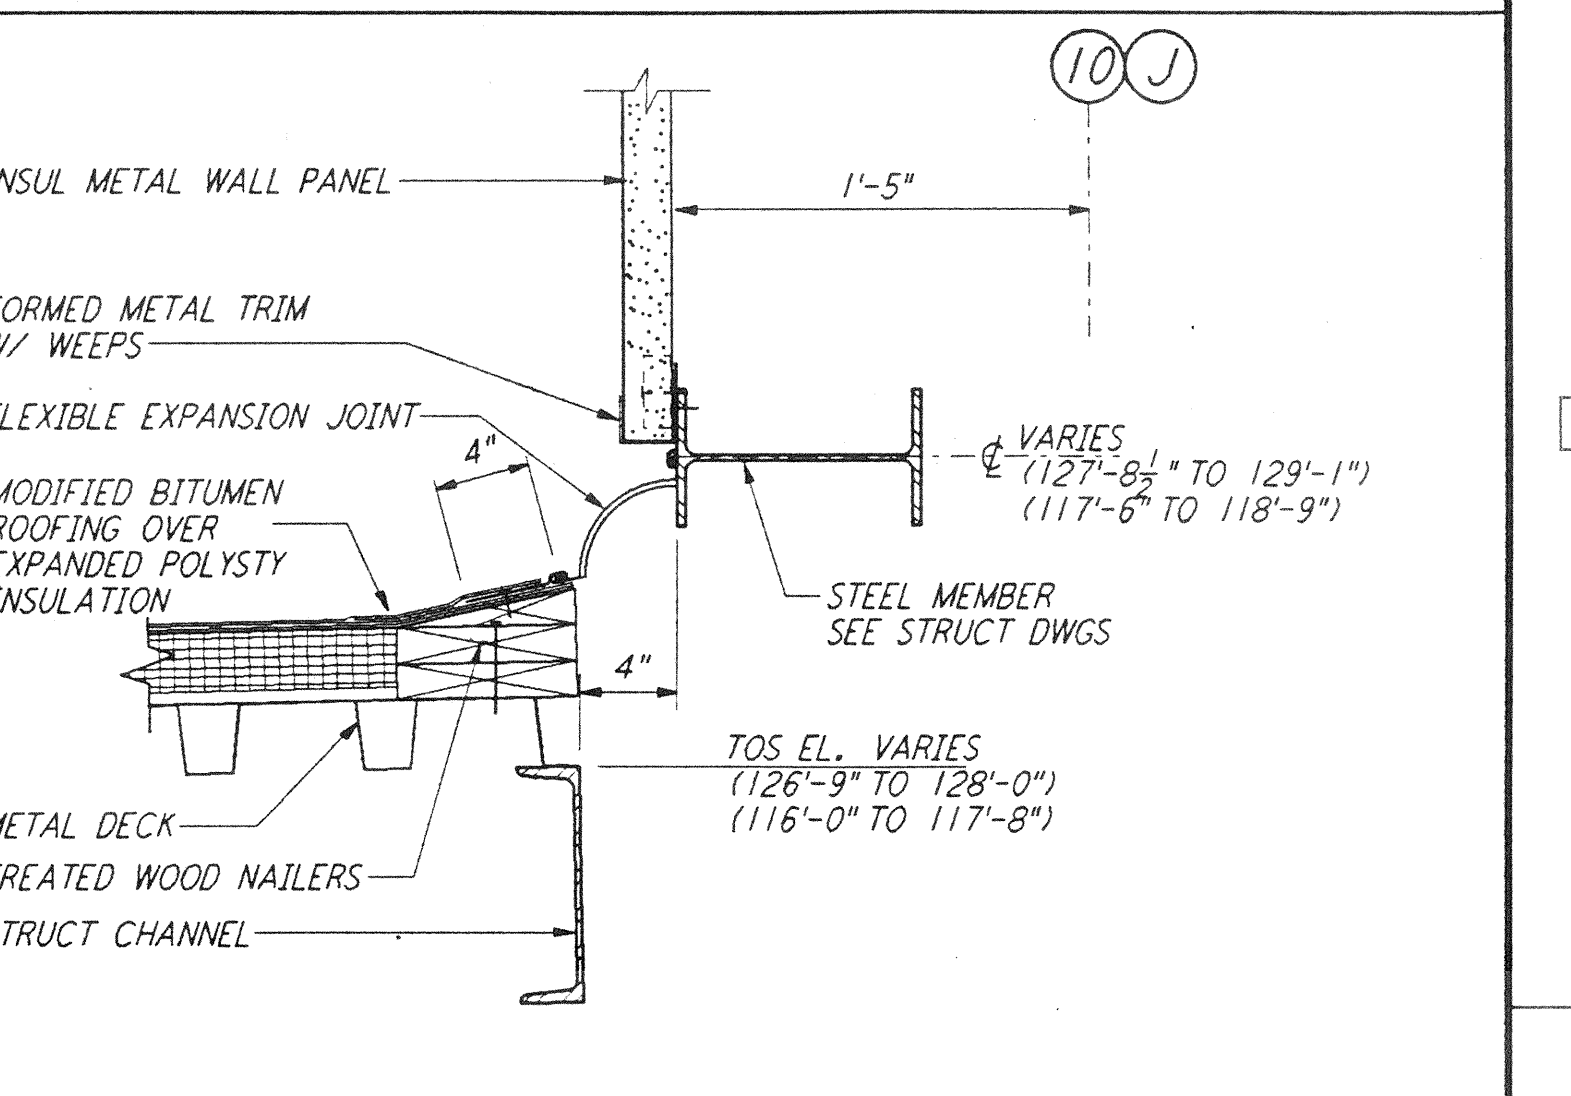


EXPANSION JOINT DETAIL (2) REF LA-A-425 LA-A-132

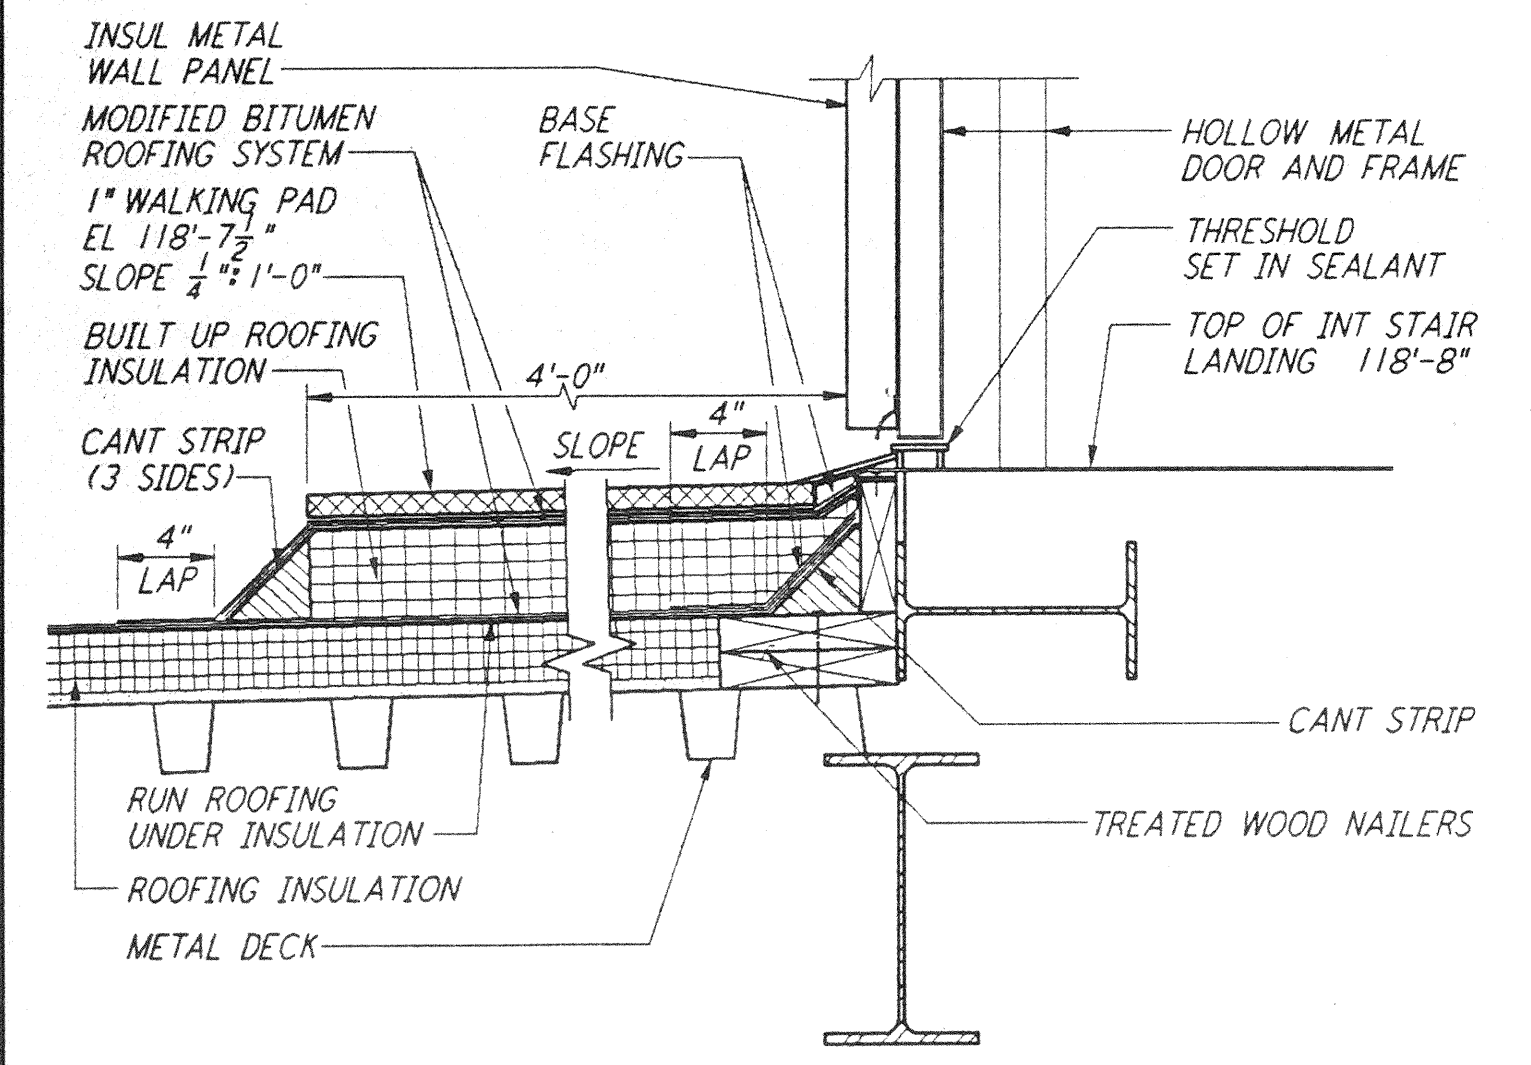


STOOP AT ROOF (18) REF LA-A-425 LA-A-110

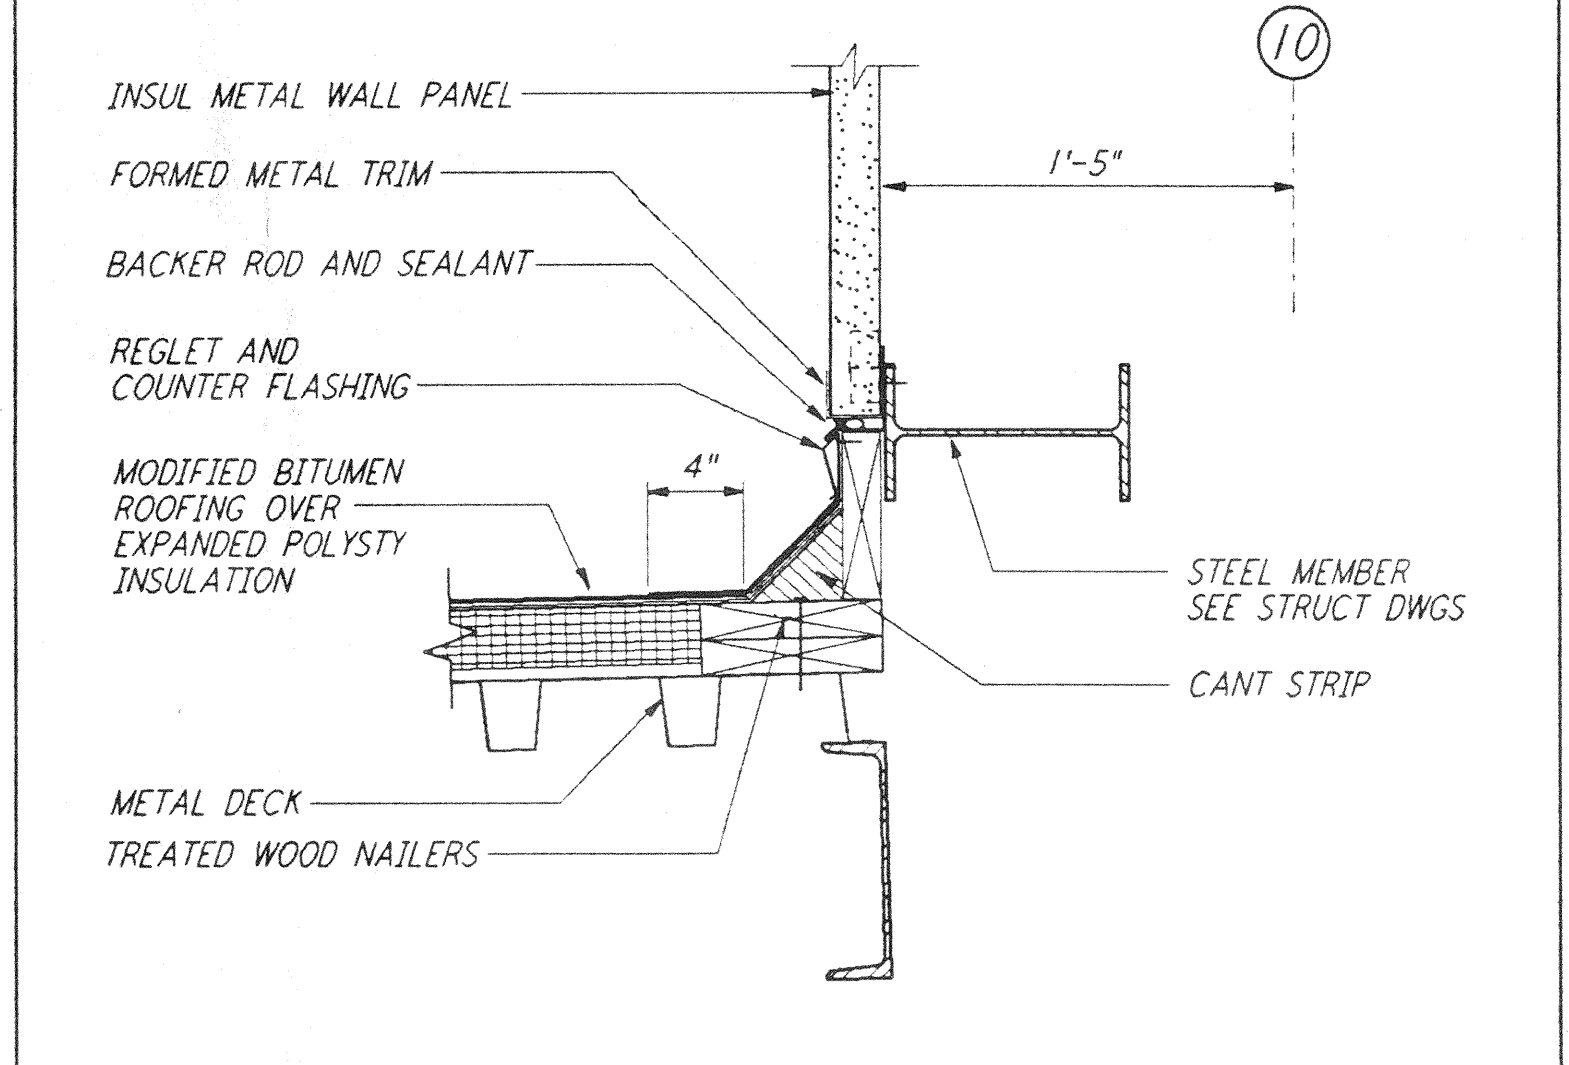


WALL TO ROOF FLASHING (14) REF LA-A-425 LA-A-132

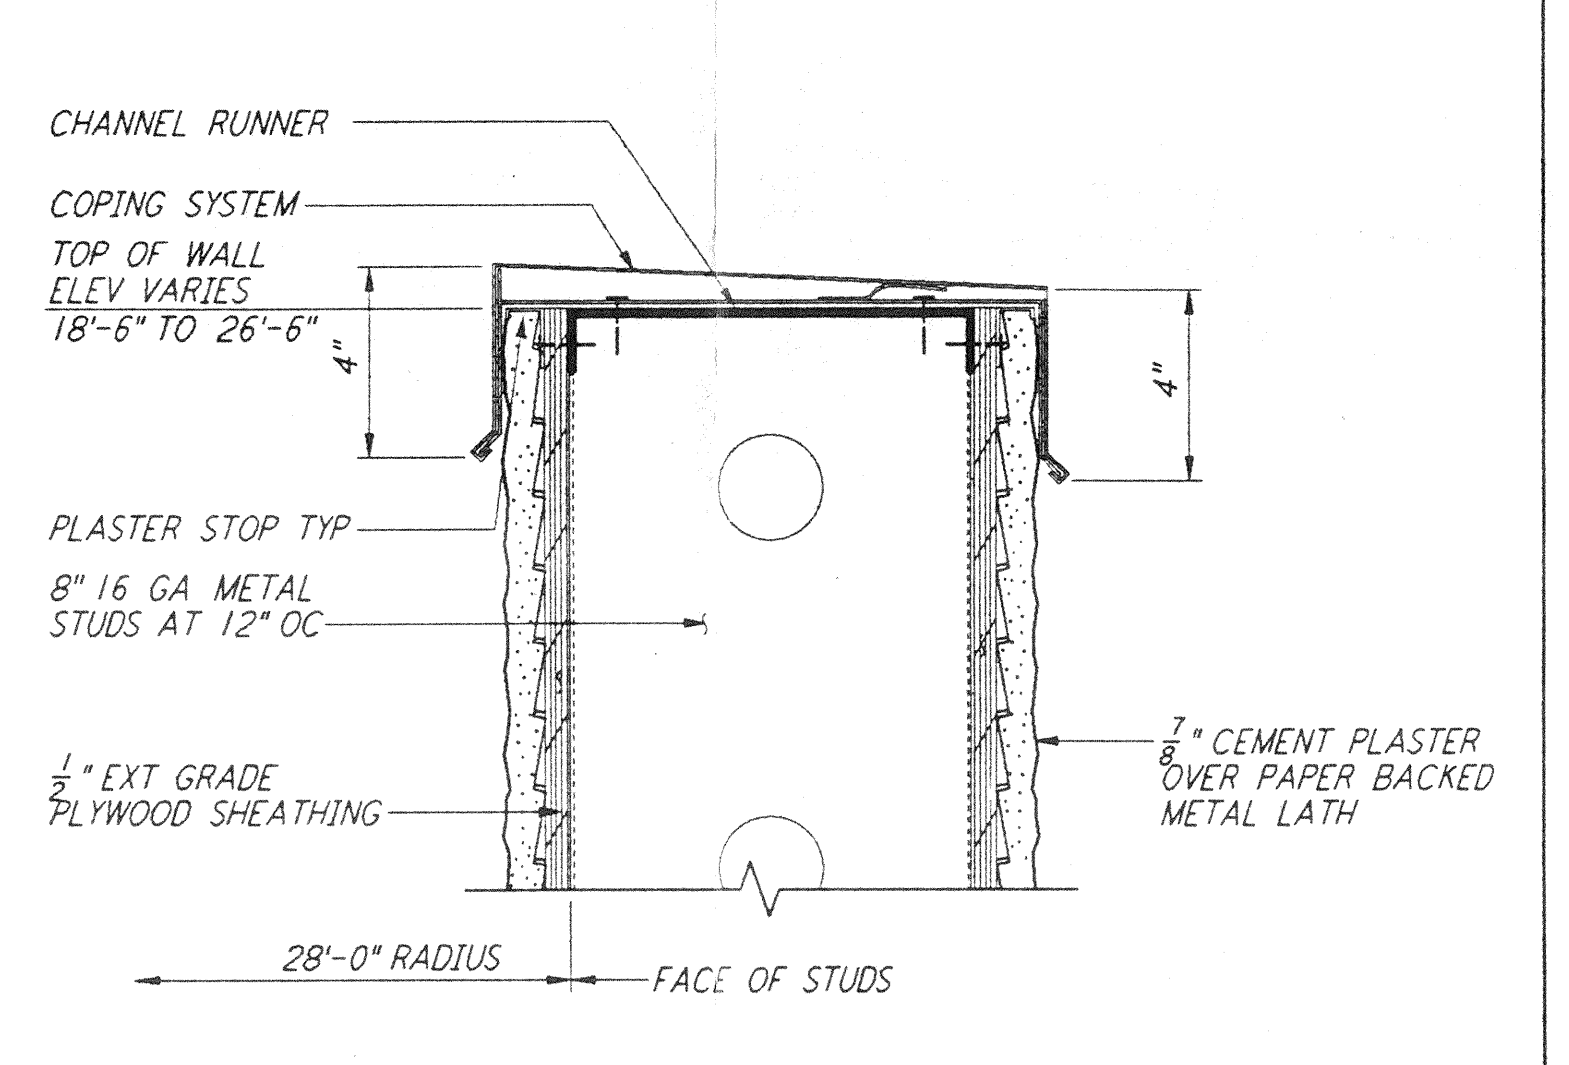

COPING @ CURVED WALL (10) REF LA-A-425 LA-A-132

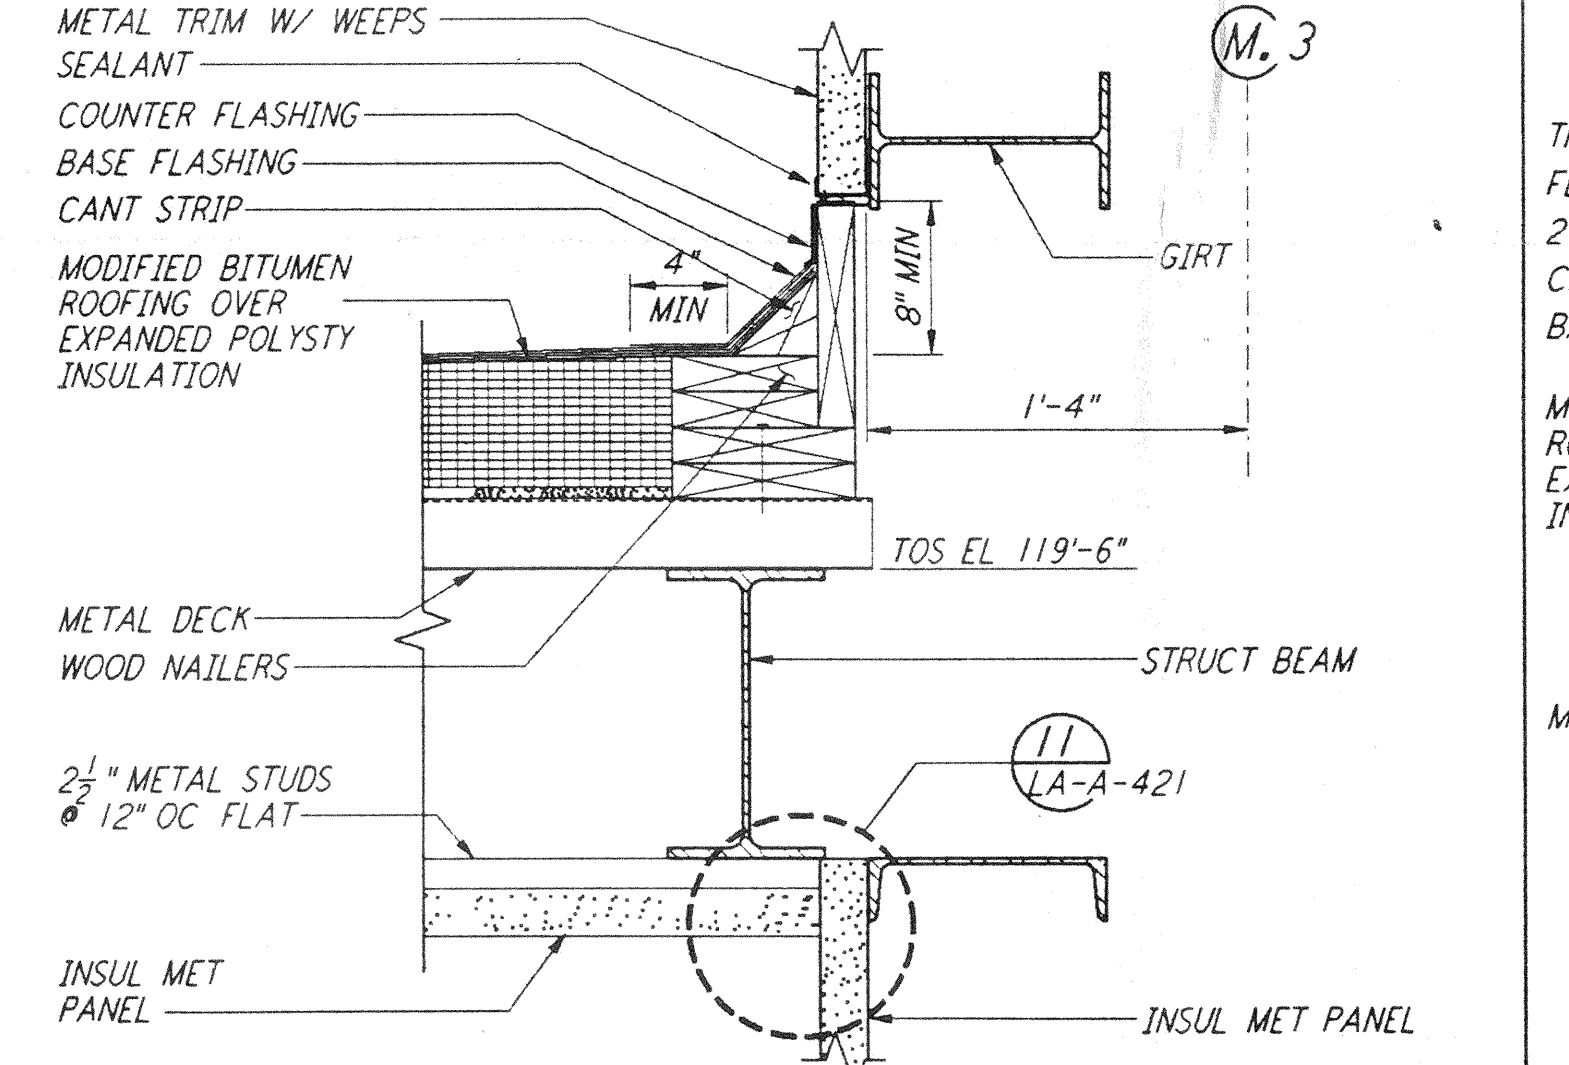


CANOPY SECTION @ SHIPPING (6) REF LA-A-425 LA-A-163

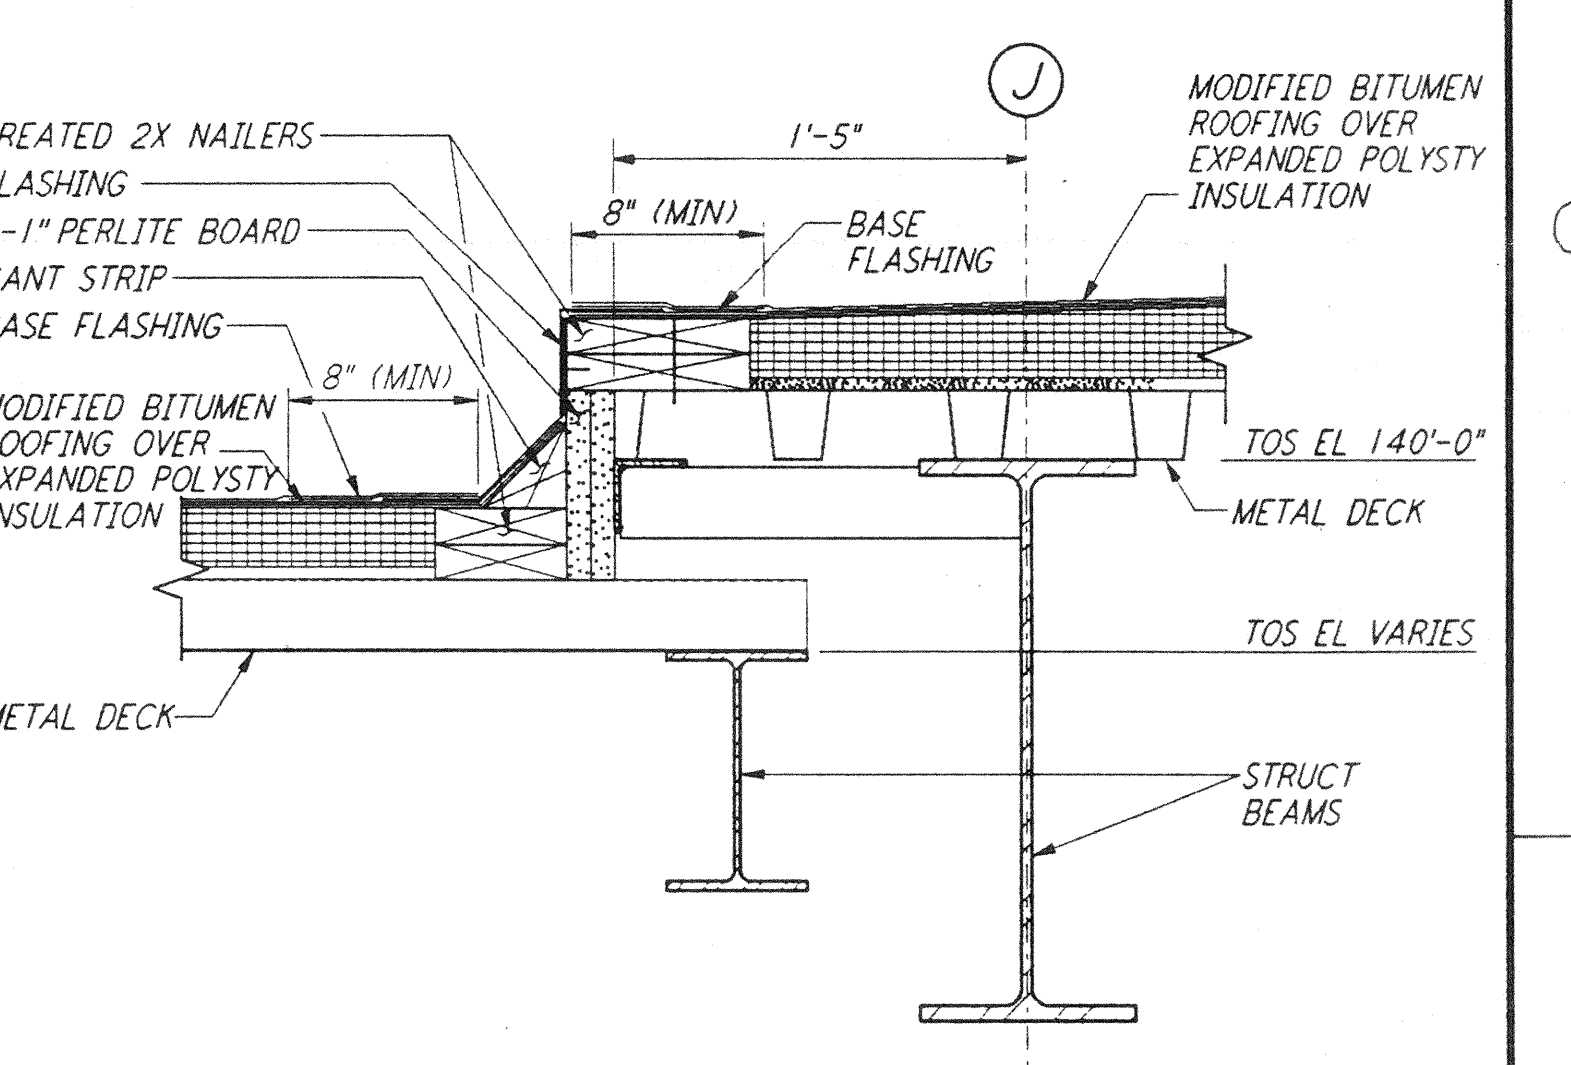


ROOF TRANSITION DETAIL (3) REF LA-A-425 LA-A-132




DETAIL (19) REF LA-A-425

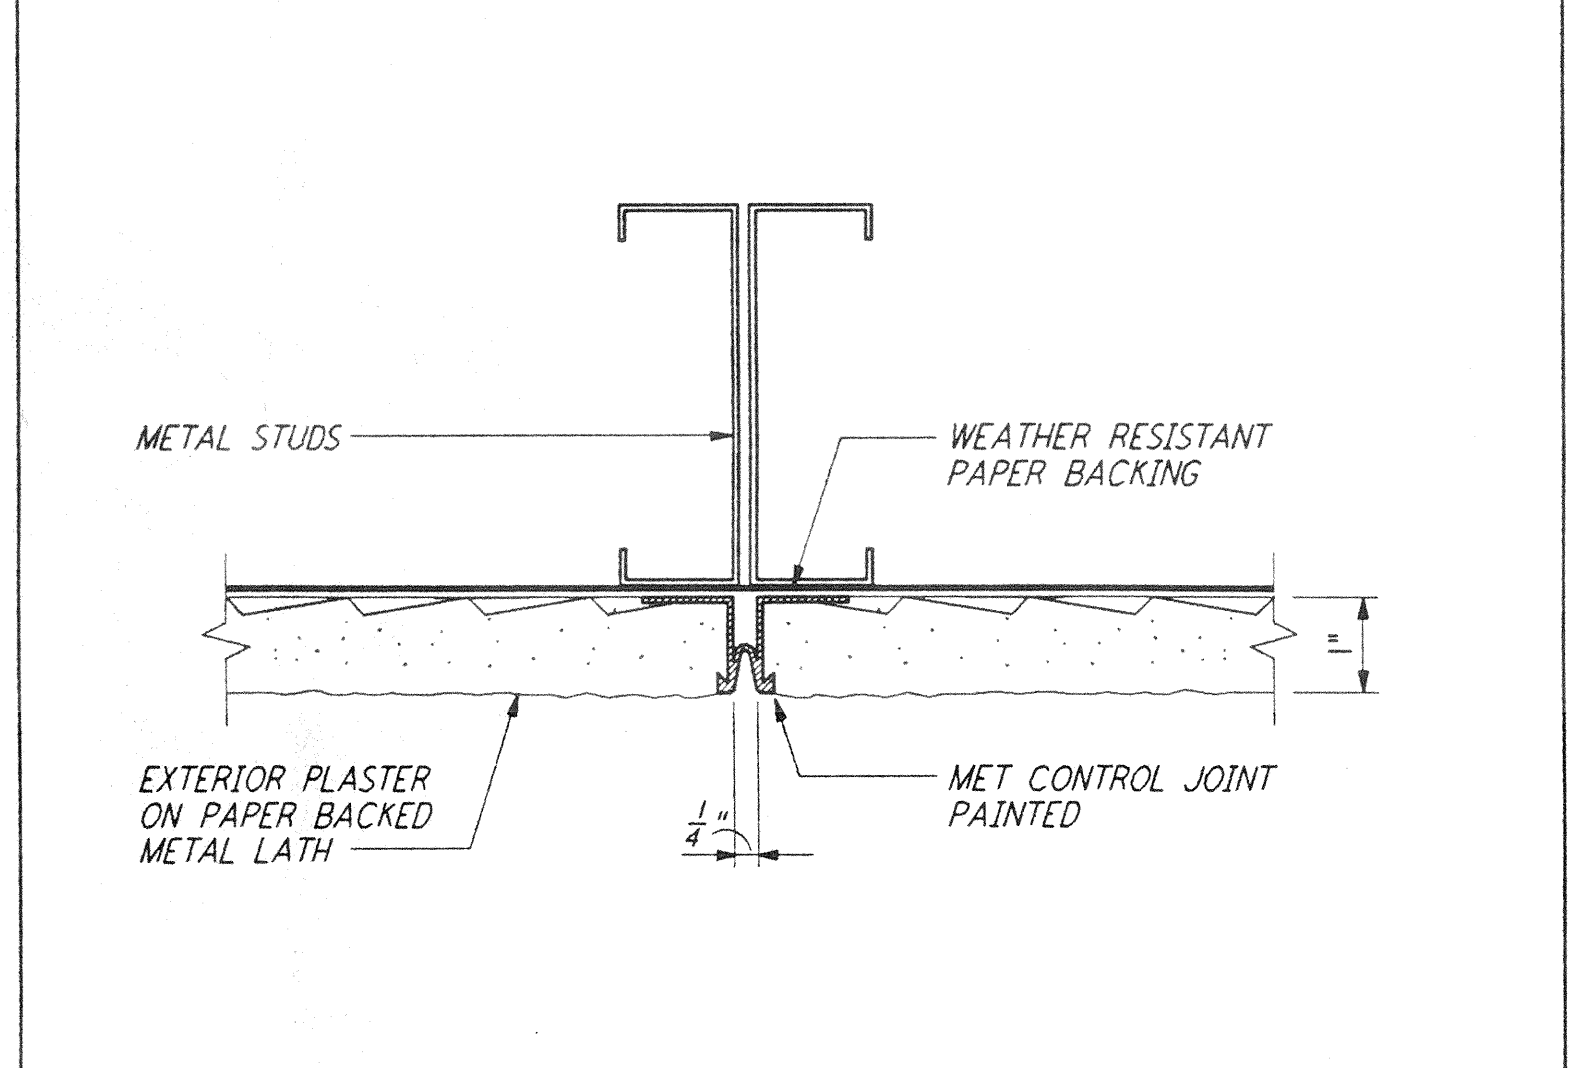


PLASTER CONTROL JOINT (15) REF LA-A-425 LA-A-163

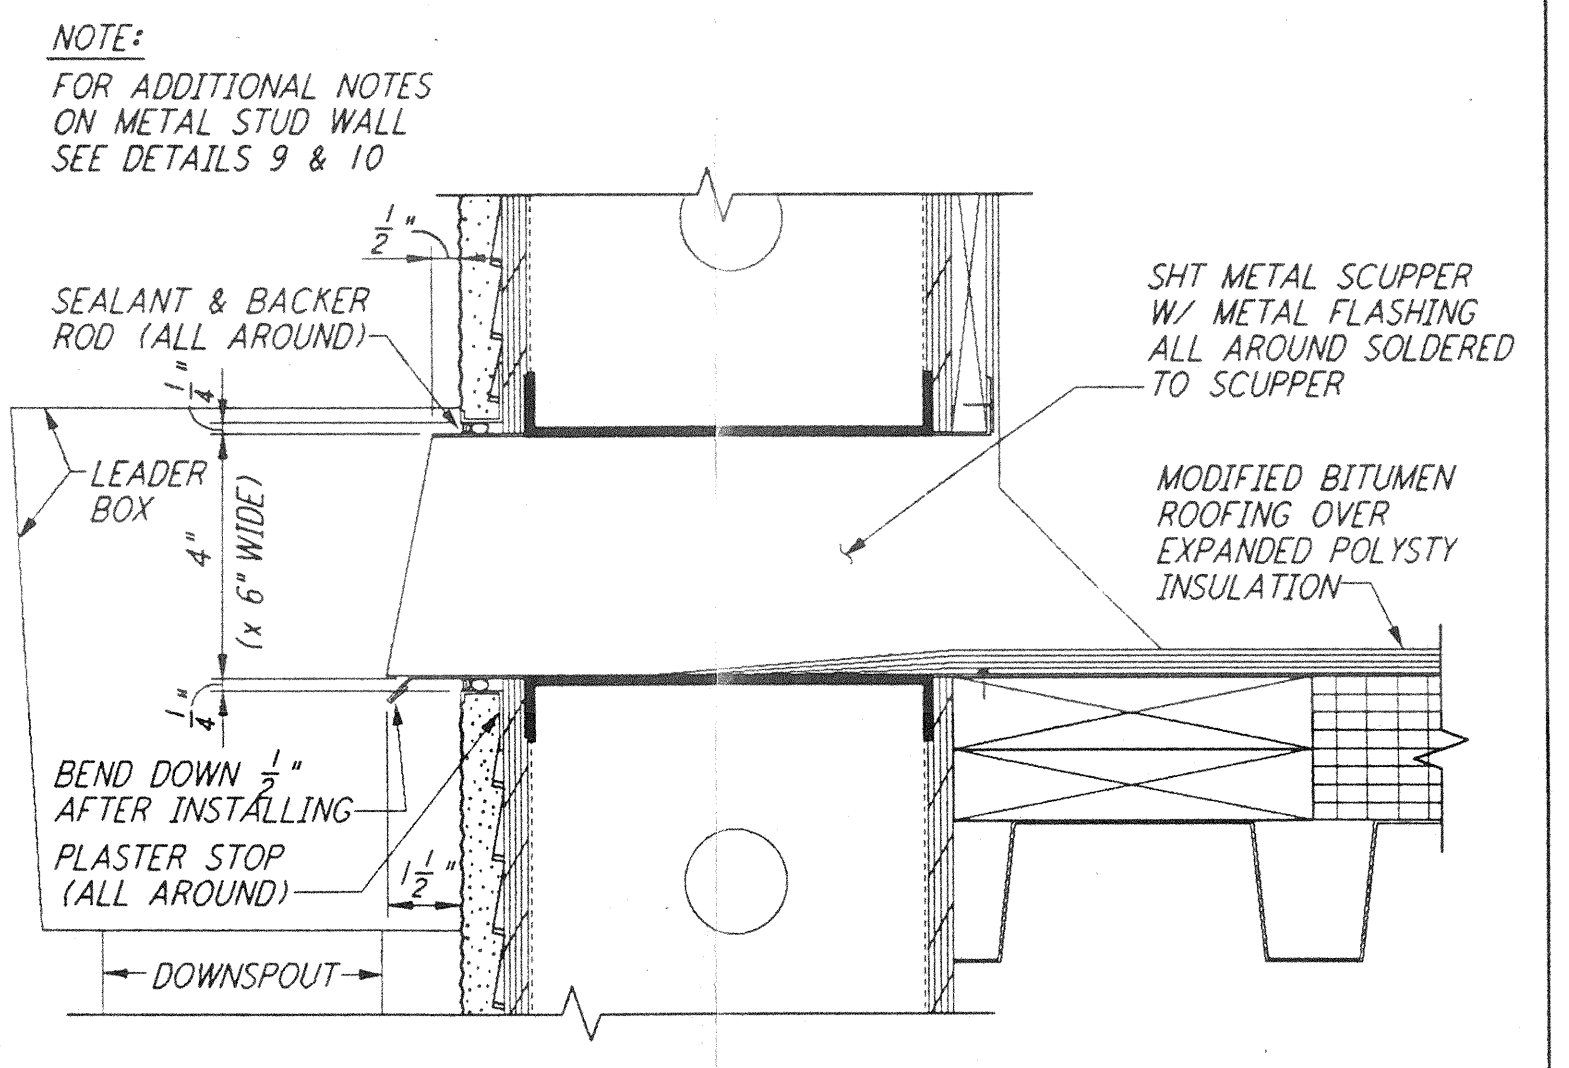

MET SCUPPER @ CURVED WALL (11) REF LA-A-425 LA-A-132

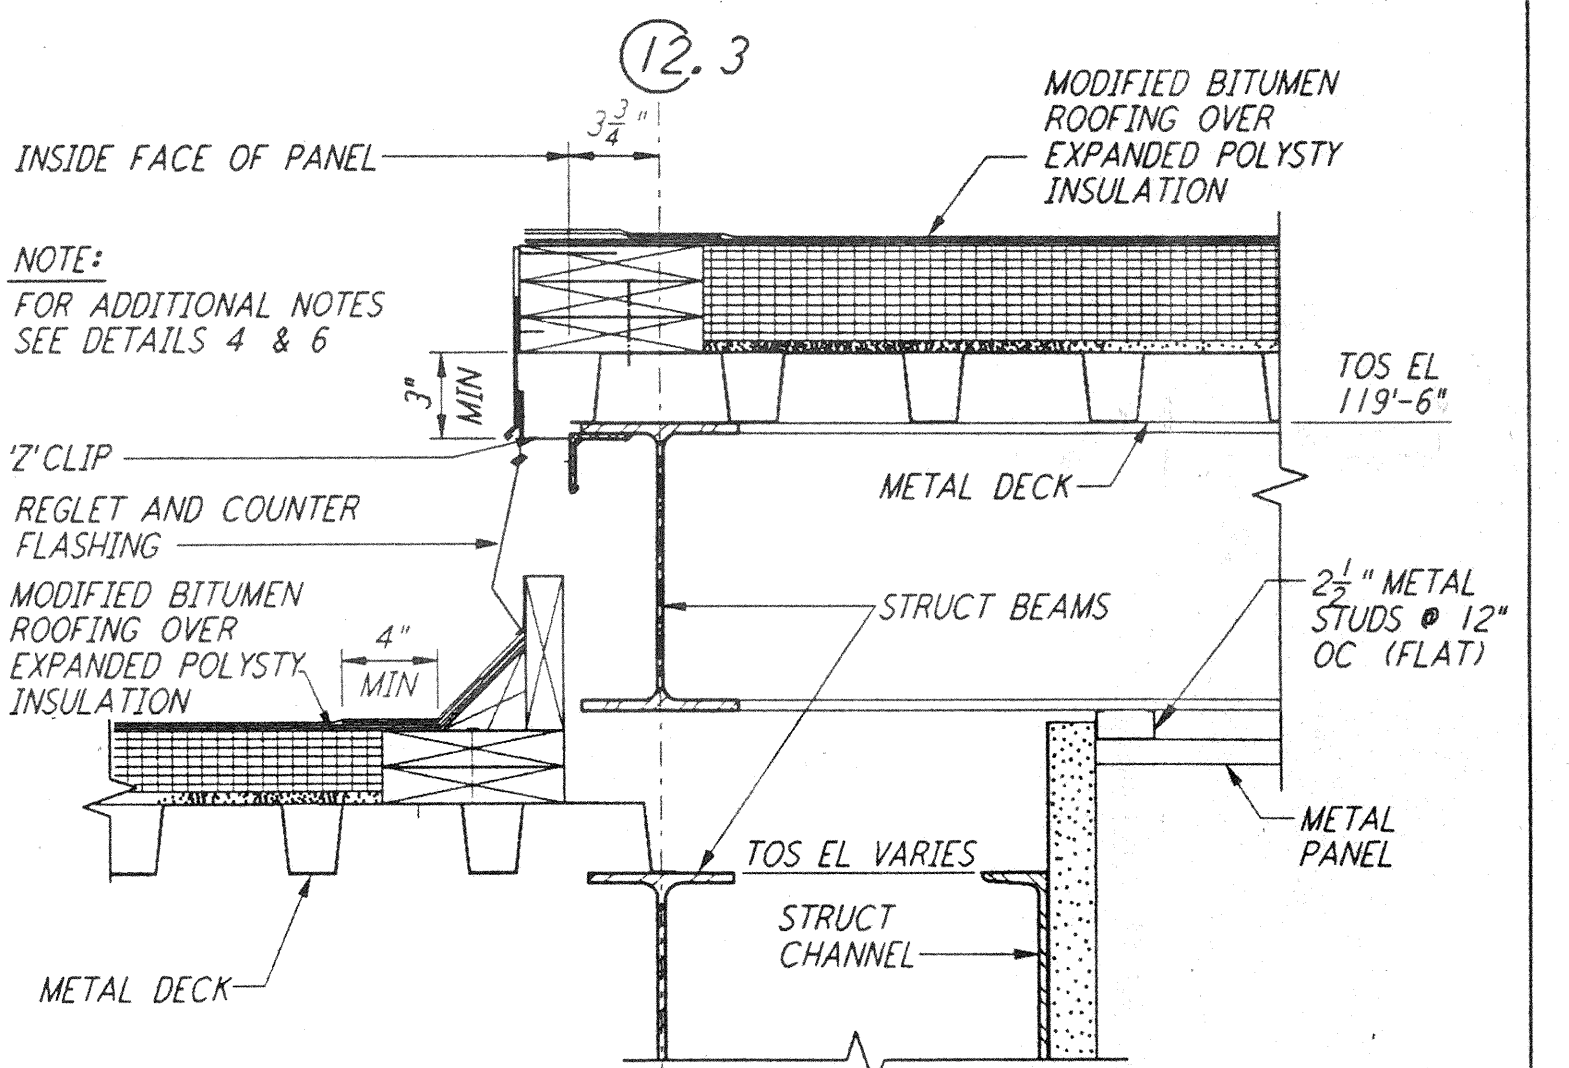


CANOPY SECTION @ SHIPPING (7) REF LA-A-425 LA-A-132

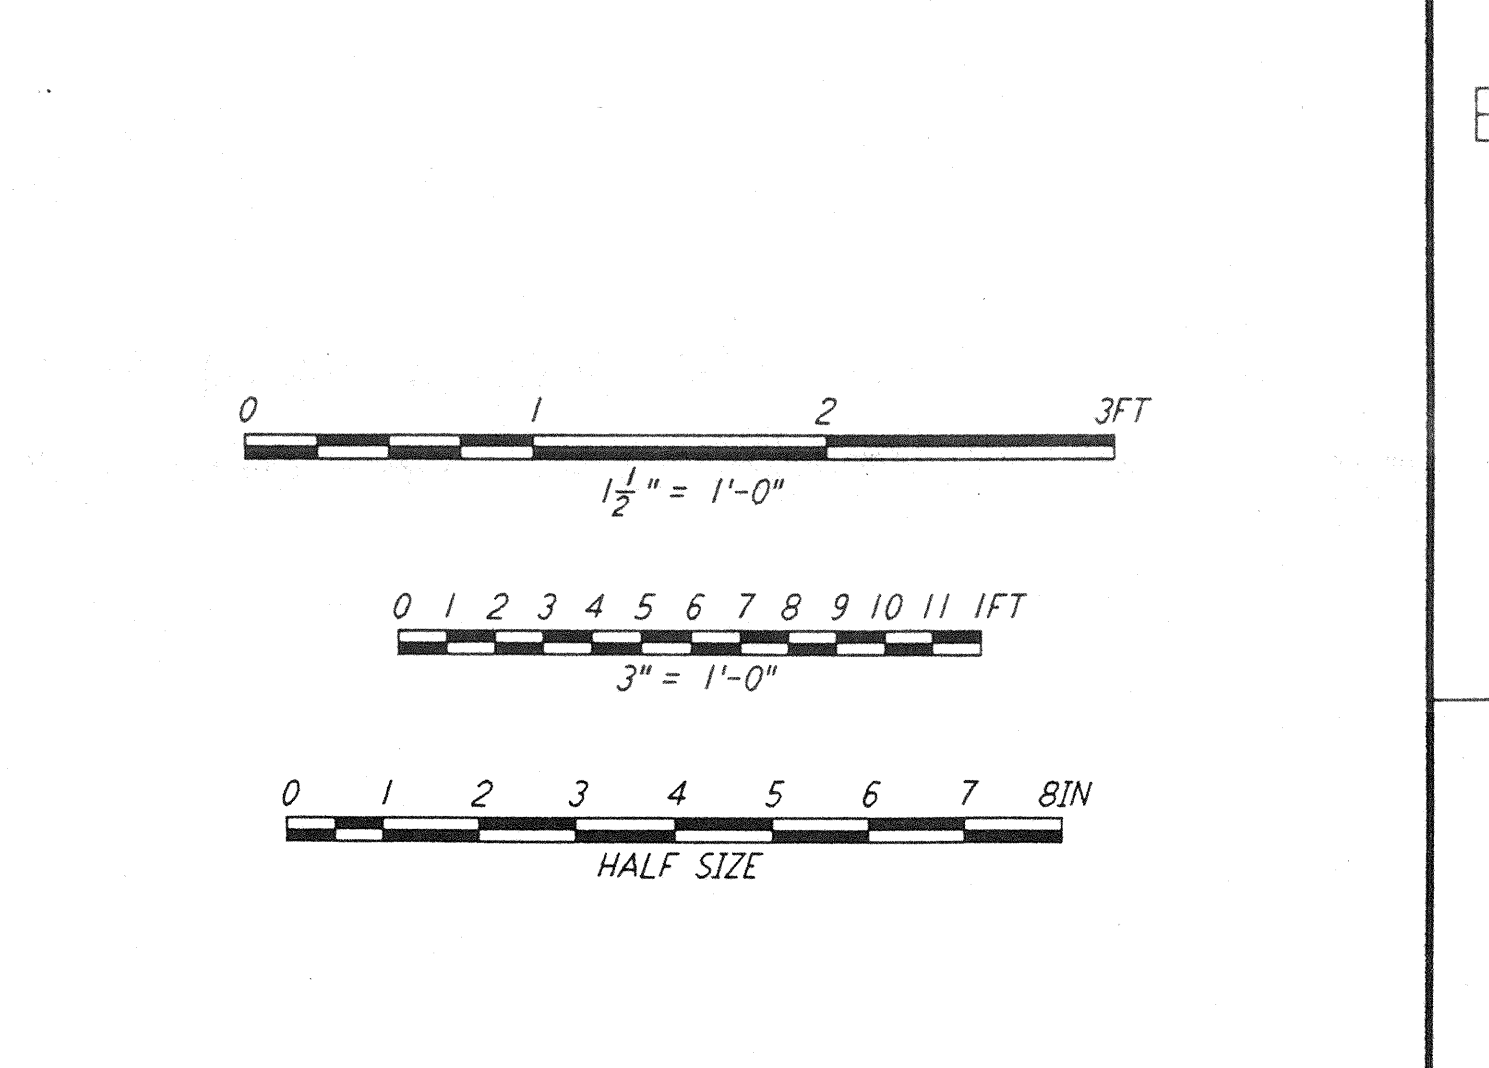

NO.	DATE	BY	CHKD	ENGR	PROJ	DESCRIPTION

ISSUED FOR CONSTRUCTION	DATE	BY
DRAWN	SH	11-15-96
CHECKED	TB	11-15-96
ENGINEER	SP	11-15-96
PROJ	SP	11/15/96

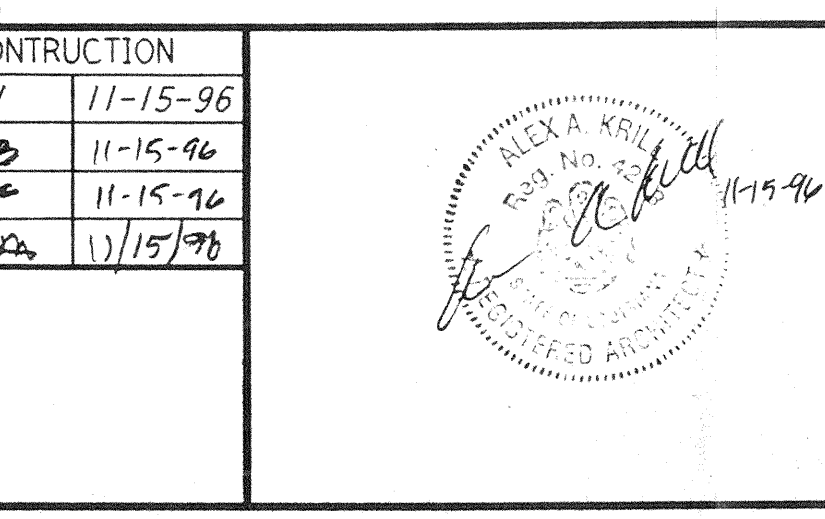

PARSONS
 100 WEST WALNUT STREET
 PASADENA, CALIFORNIA

LIGO
 CALIFORNIA INSTITUTE OF TECHNOLOGY
 MASSACHUSETTS INSTITUTE OF TECHNOLOGY

LASER INTERFEROMETER
 GRAVITATIONAL-WAVE OBSERVATORY
 SITE NO. 2 - LIVINGSTON, LOUISIANA

TITLE: ARCHITECTURAL ROOF AND MISCELLANEOUS EXTERIOR DETAILS
 SHEET NUMBER: LA-A-425
 CONTRACT NUMBER: PP150969
 PROJECT NUMBER: 8094

This document and the design it covers are the property of PARSONS. They are loaned only with the borrower's expressed written agreement that they will not be reproduced, copied, loaned, exhibited, or used in any other way, except by written consent from PARSONS to the borrower.