




This document and the design it covers are the property of PARSONS. They are loaned only with the borrower's expressed written agreement that they will not be reproduced, copied, loaned, exhibited, or used in any other way, except by written consent from PARSONS to the borrower.

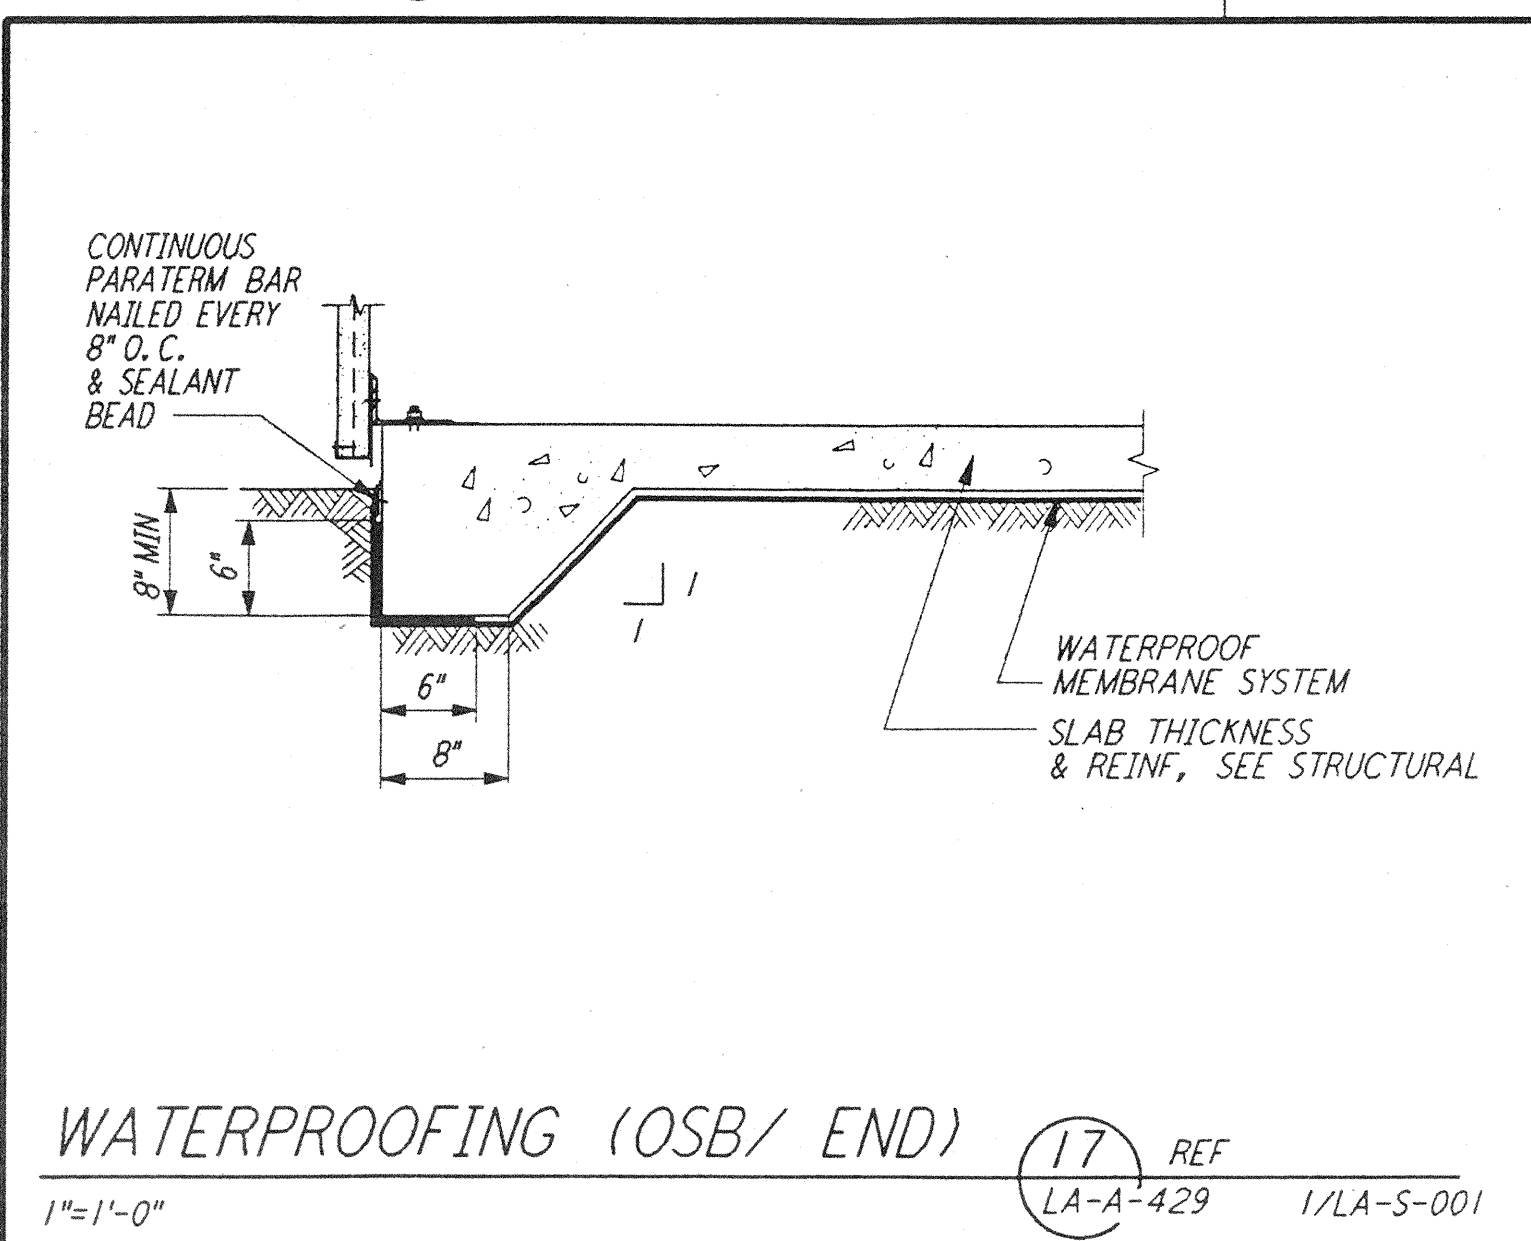


WATERPROOFING (OSB/ END) (17) REF
 1/2"=1'-0" LA-A-429 I/LA-S-001

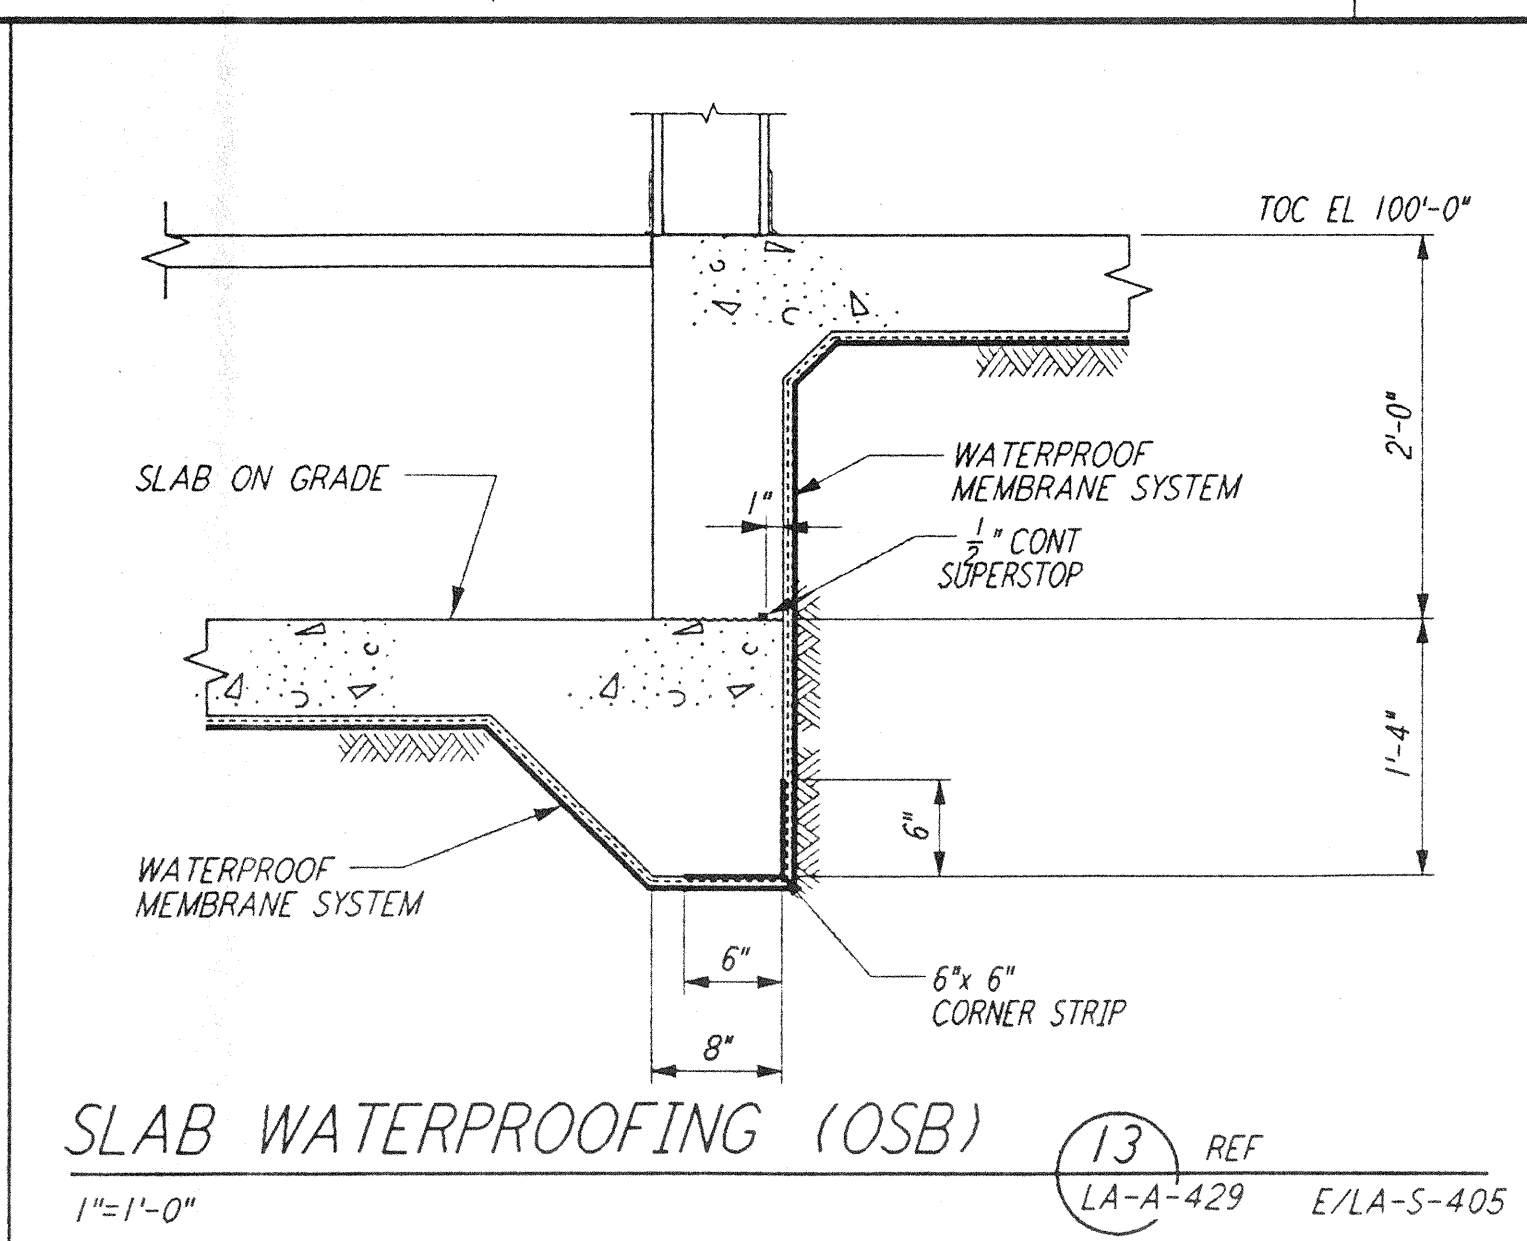


SLAB WATERPROOFING (OSB) (13) REF
 1/2"=1'-0" LA-A-429 E/LA-S-405

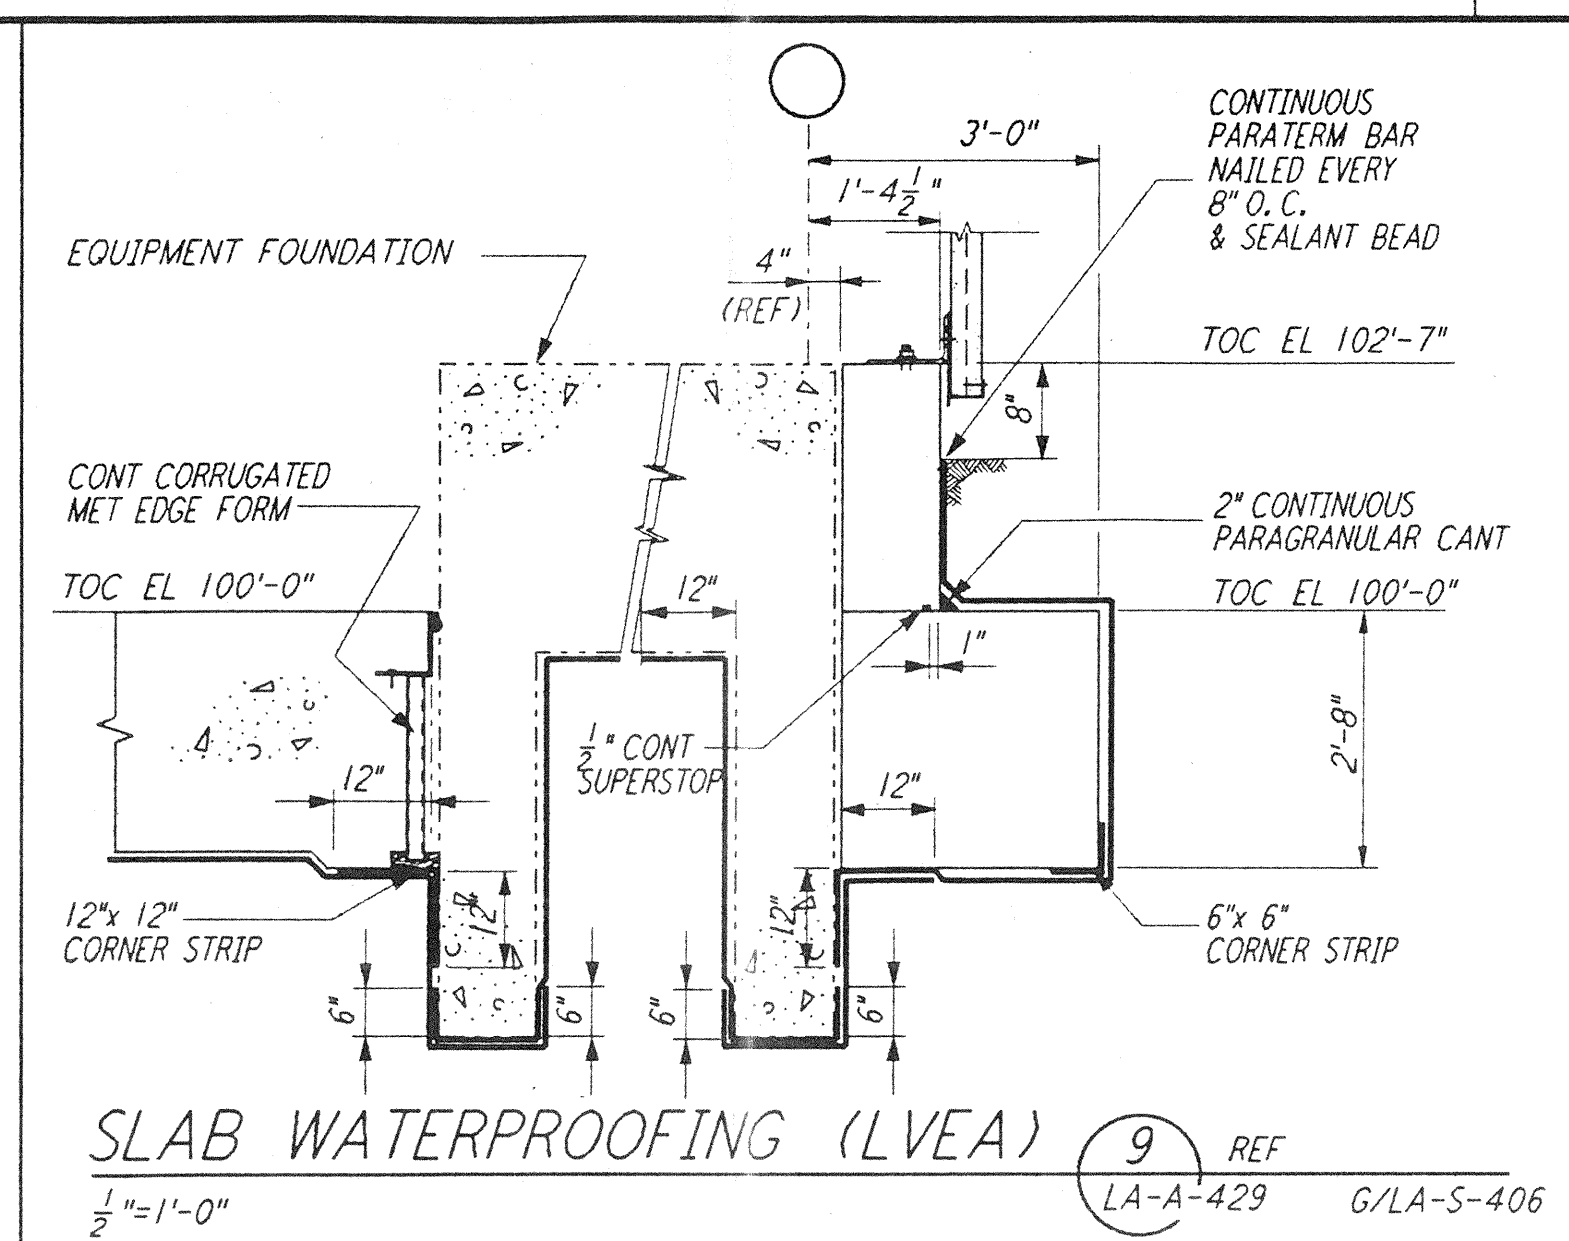


SLAB WATERPROOFING (LVEA) (9) REF
 1/2"=1'-0" LA-A-429 G/LA-S-406

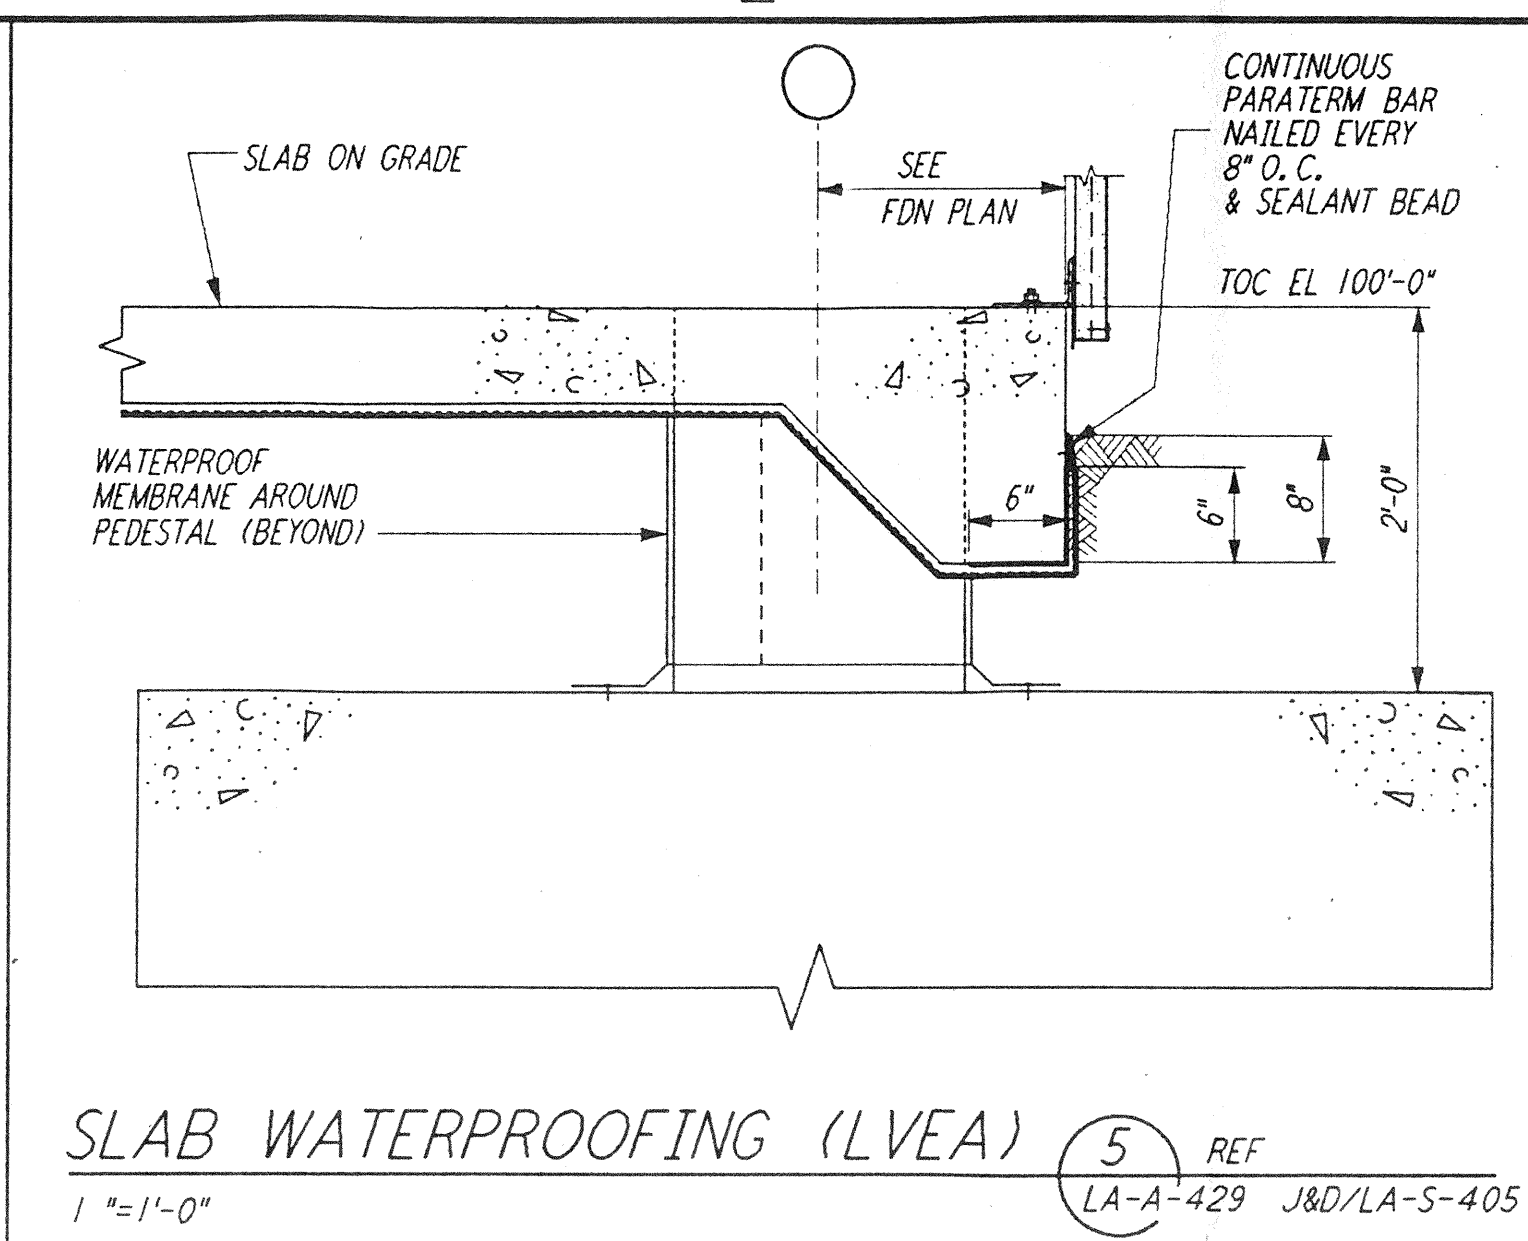


SLAB WATERPROOFING (LVEA) (5) REF
 1"=1'-0" LA-A-429 J/D/LA-S-405

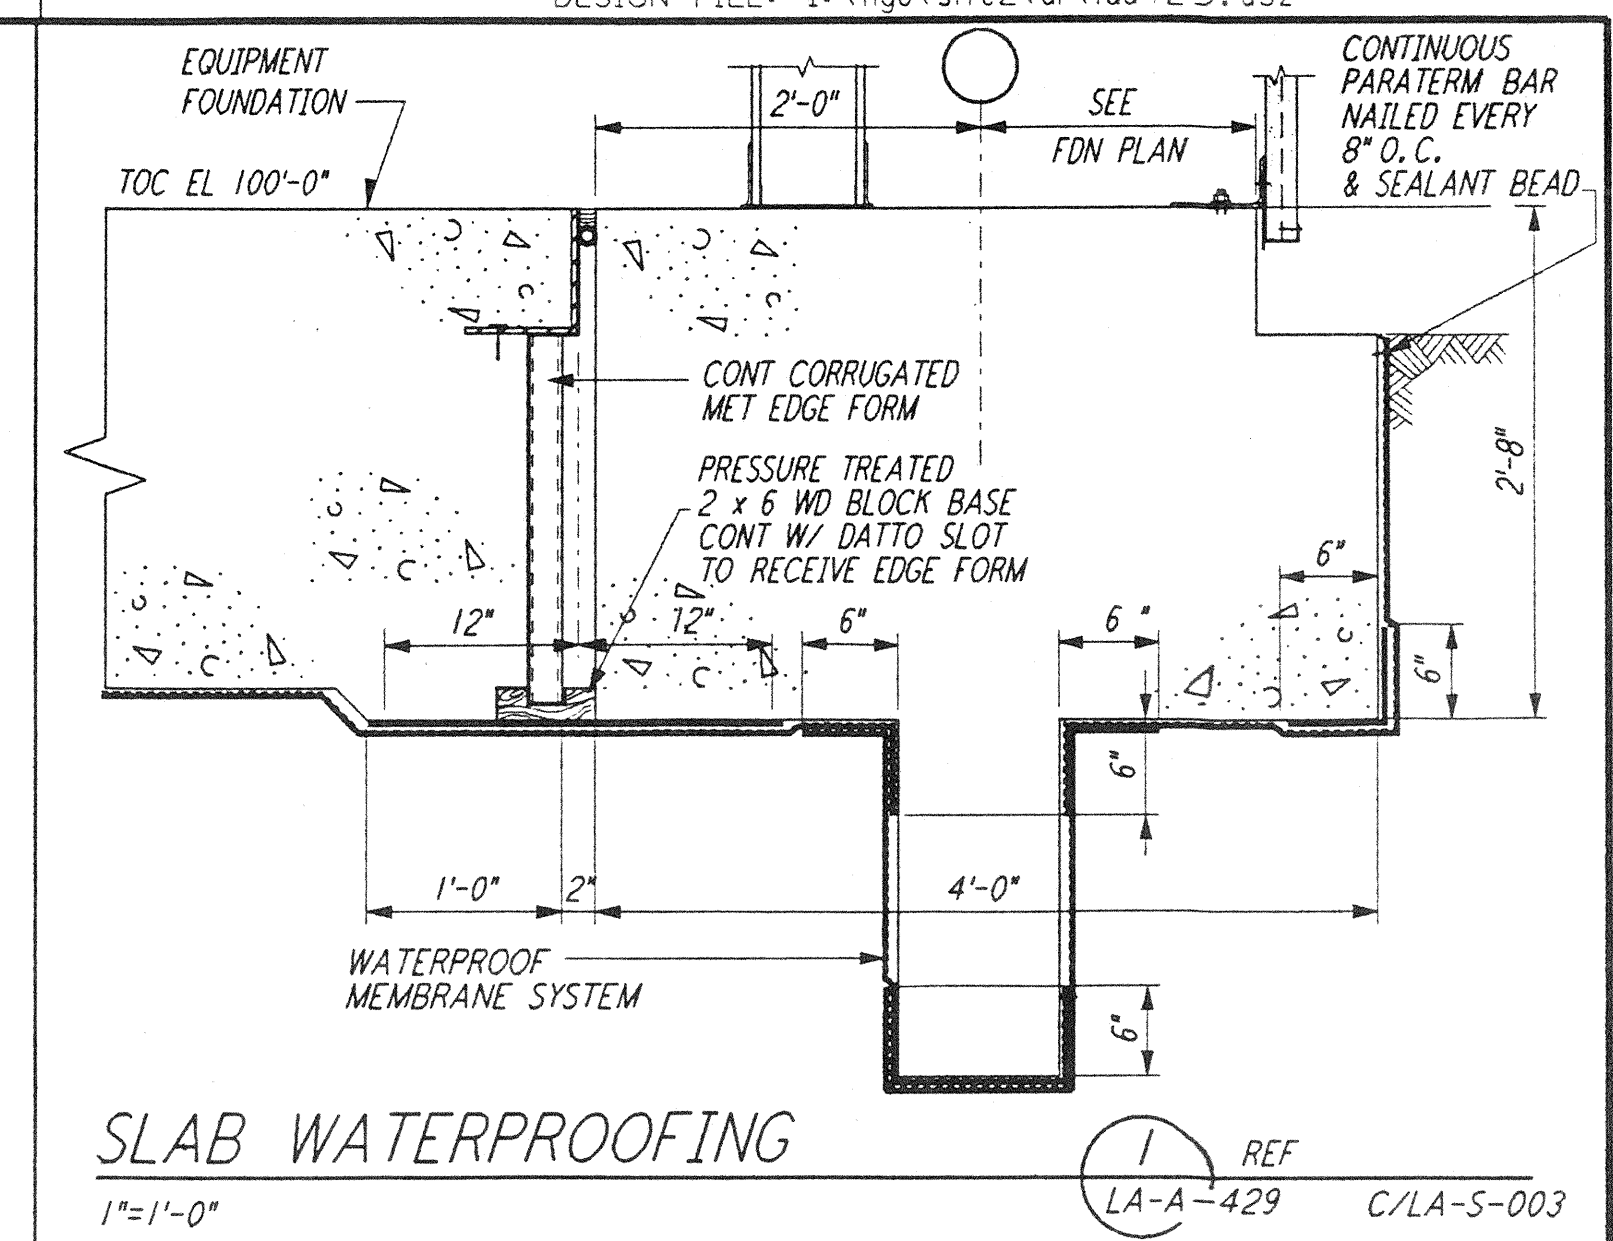


SLAB WATERPROOFING (1) REF
 1"=1'-0" LA-A-429 C/LA-S-003

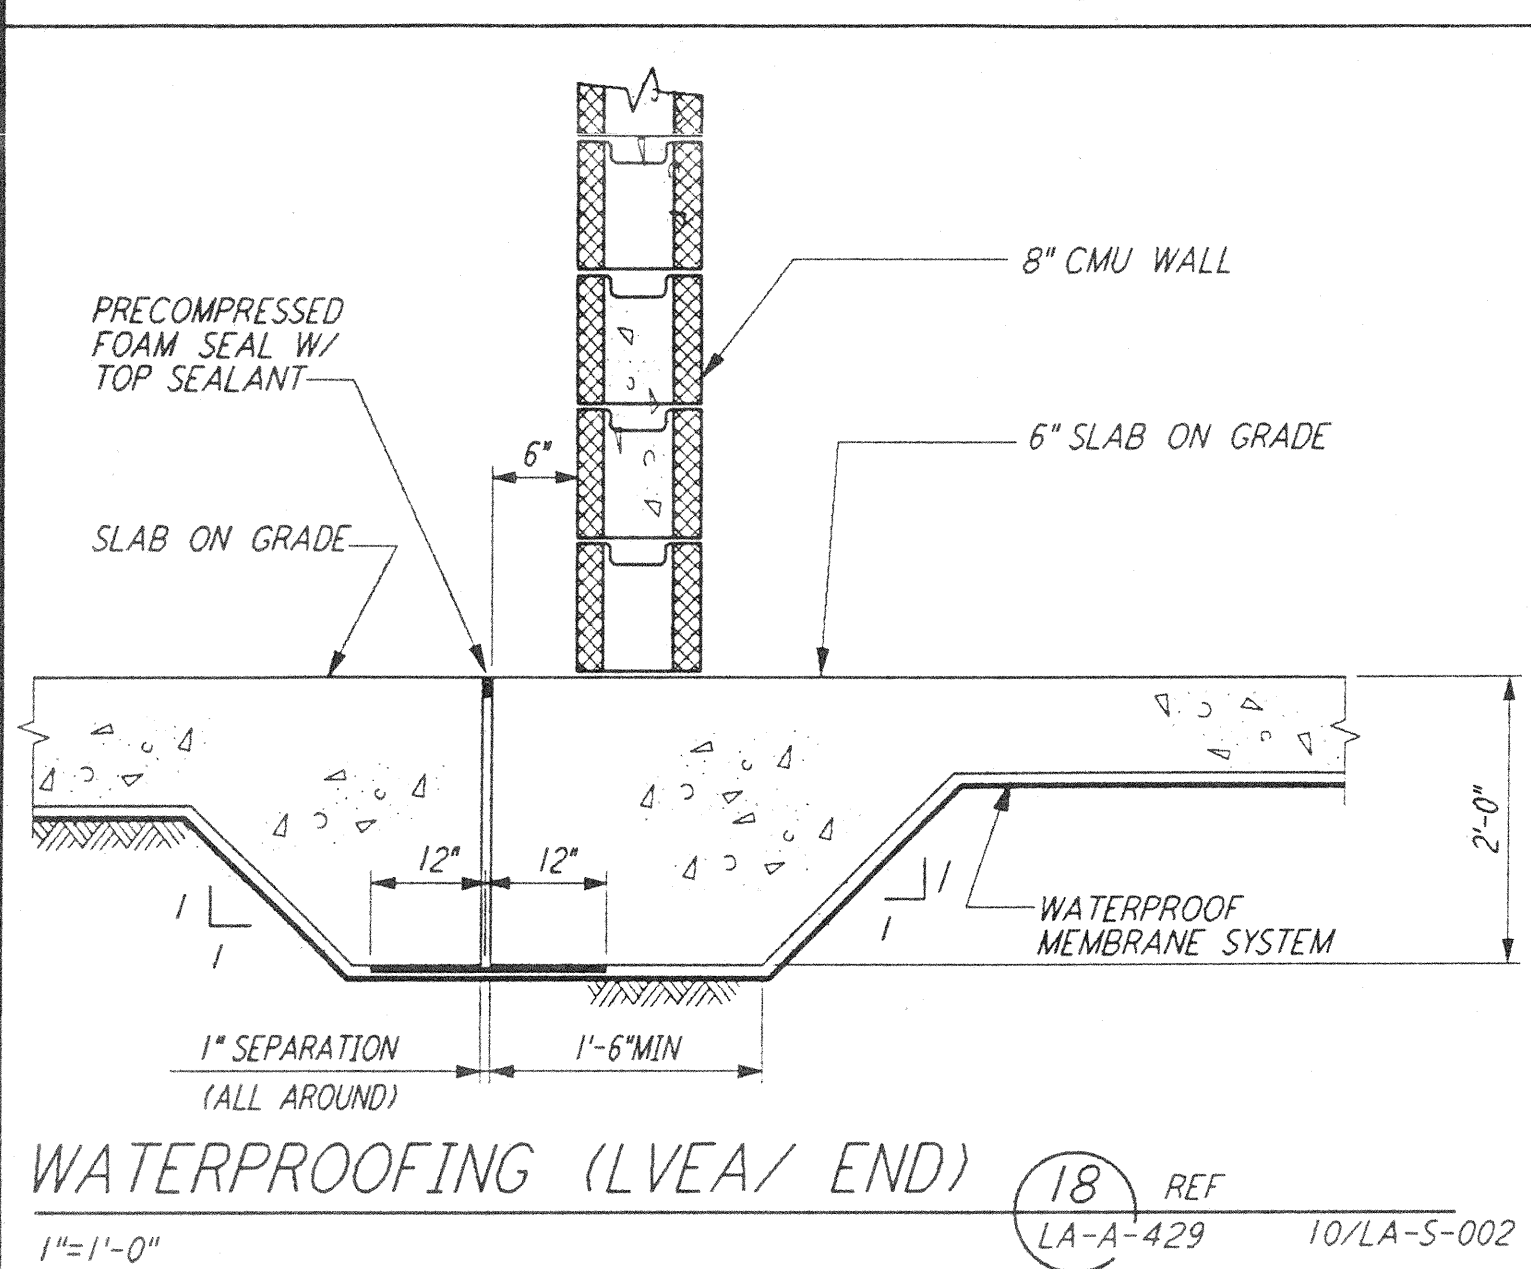


WATERPROOFING (LVEA/ END) (18) REF
 1/2"=1'-0" LA-A-429 10/LA-S-002

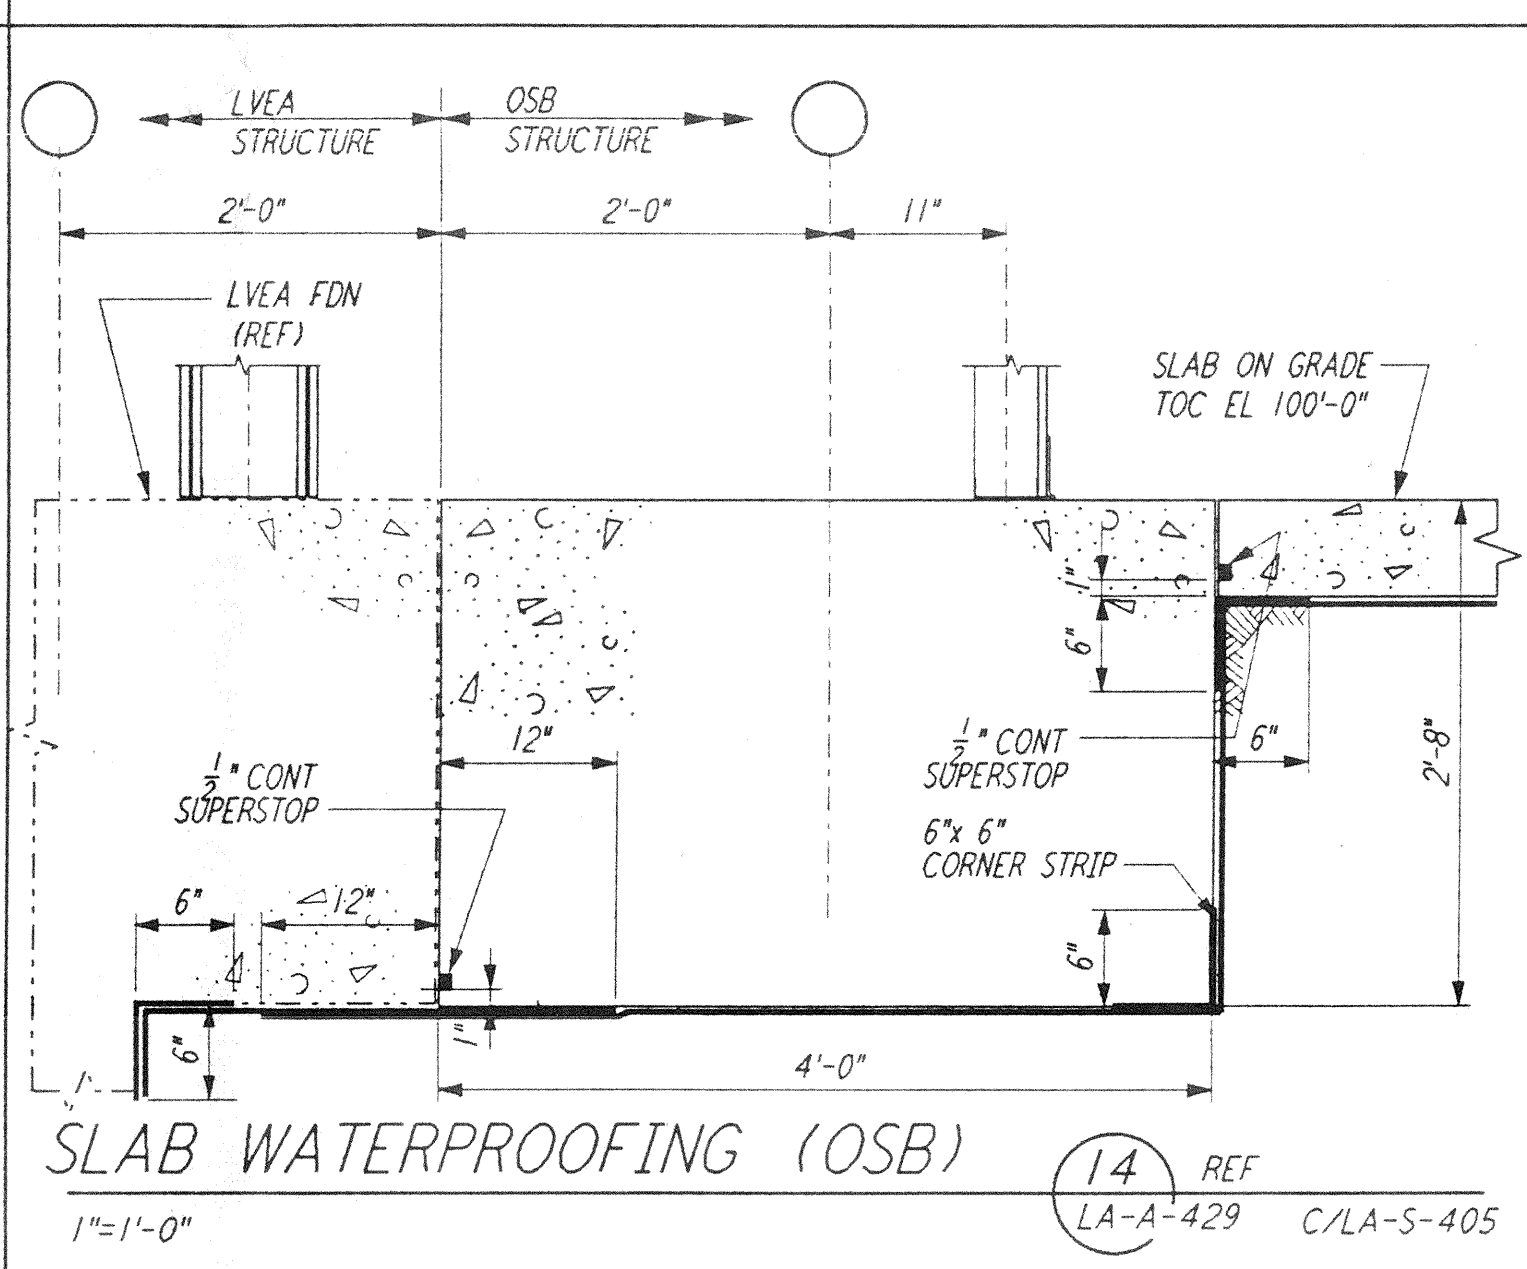


SLAB WATERPROOFING (OSB) (14) REF
 1"=1'-0" LA-A-429 C/LA-S-405

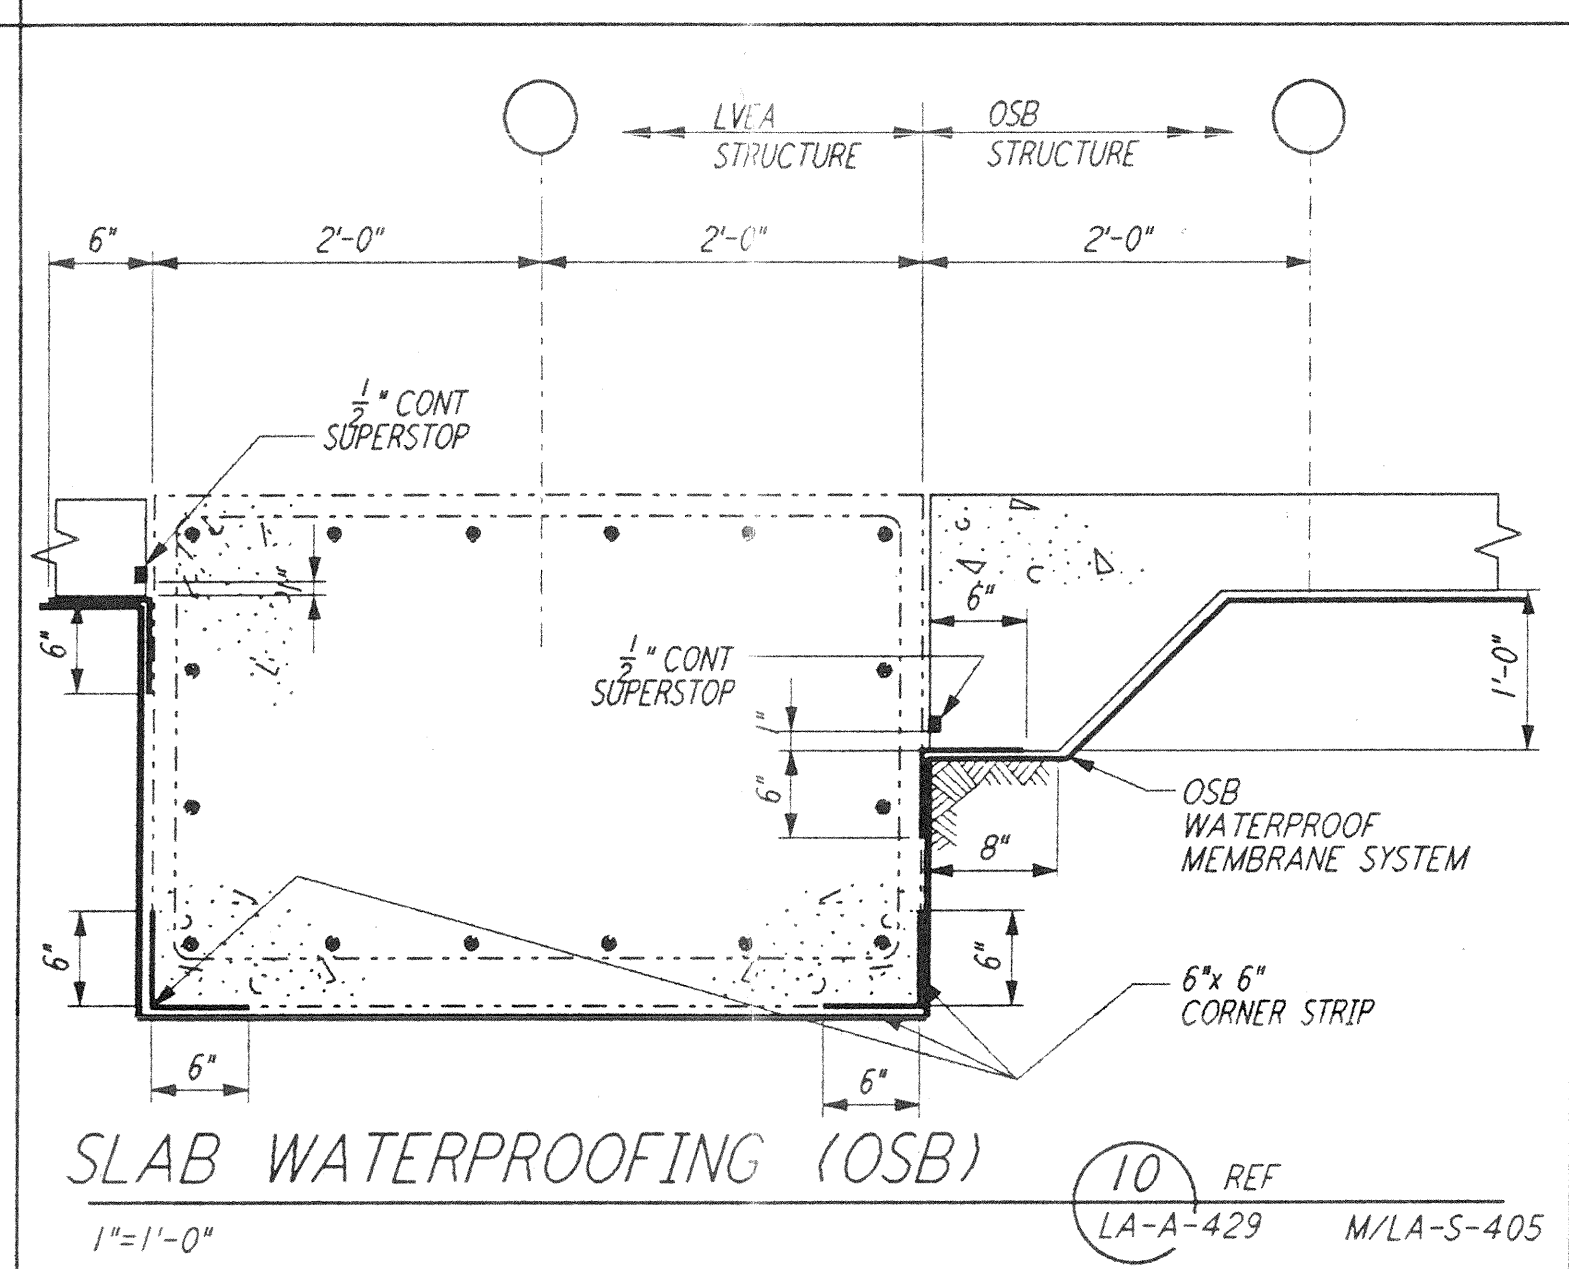


SLAB WATERPROOFING (OSB) (10) REF
 1"=1'-0" LA-A-429 M/LA-S-405

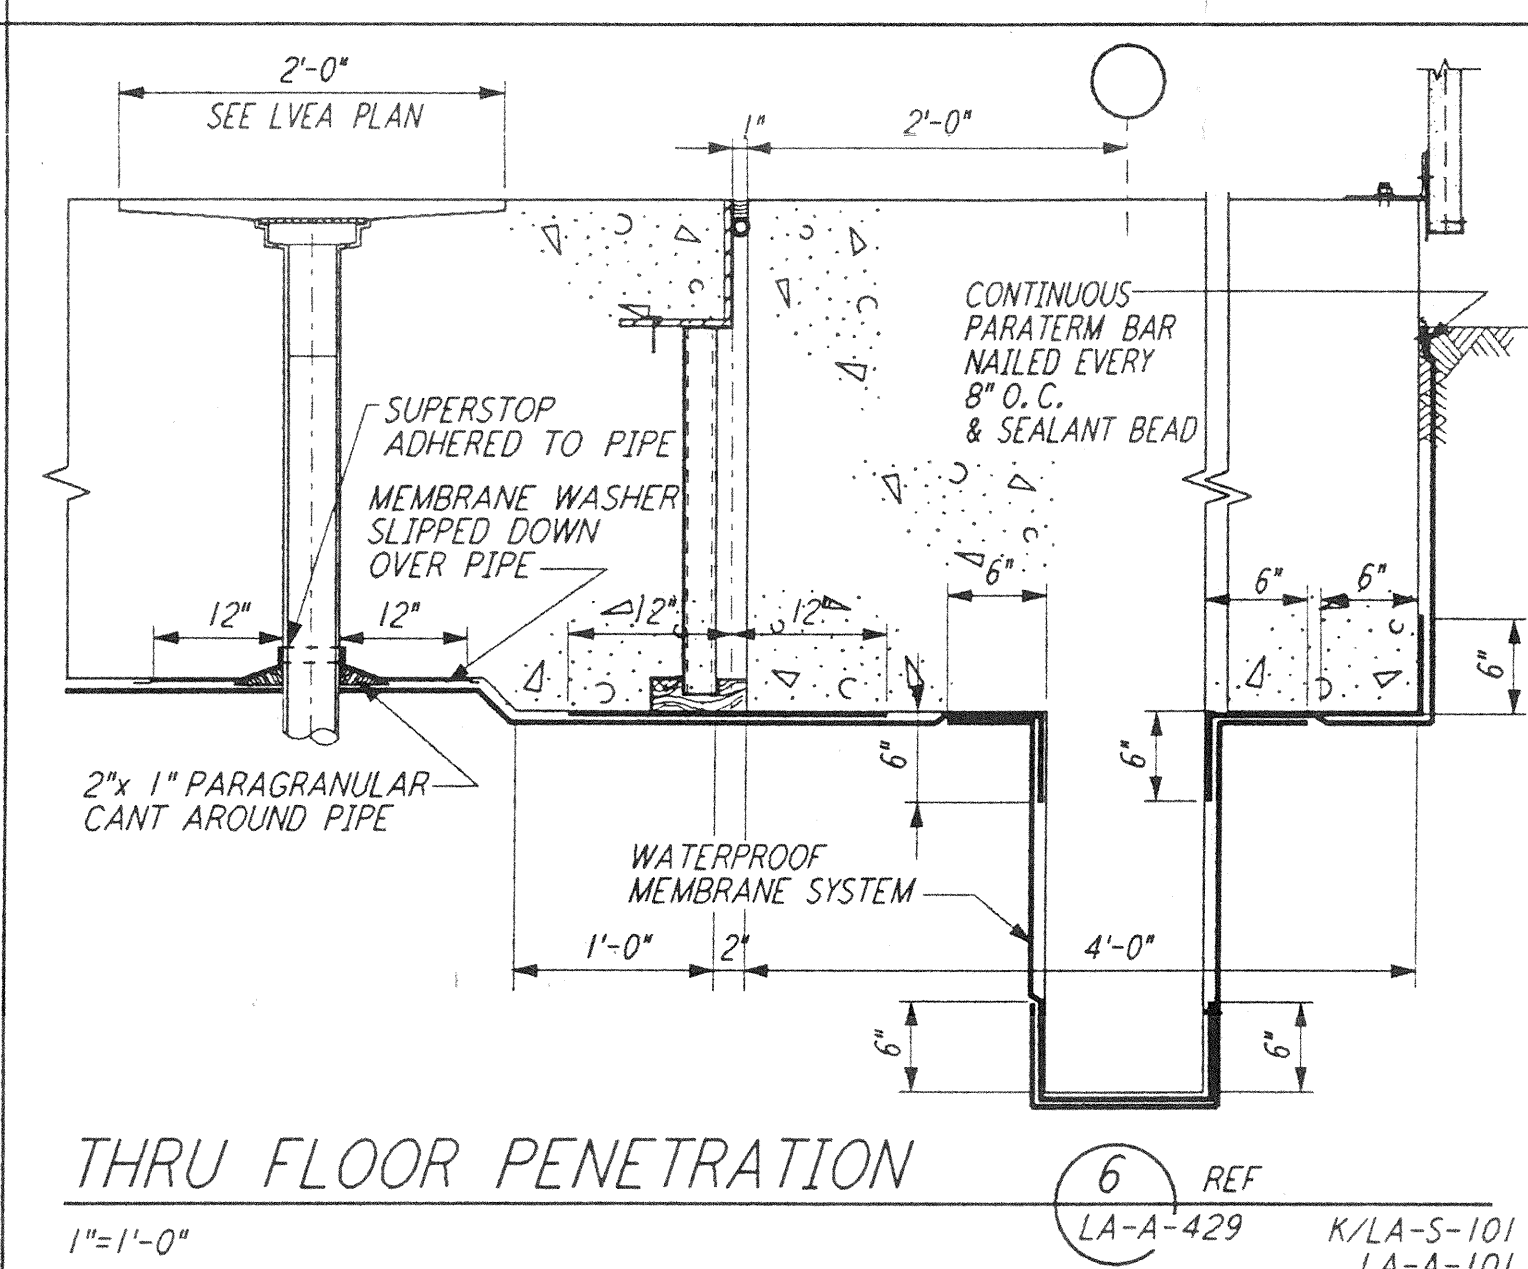


THRU FLOOR PENETRATION (6) REF
 1"=1'-0" LA-A-429 K/LA-S-101 LA-A-101

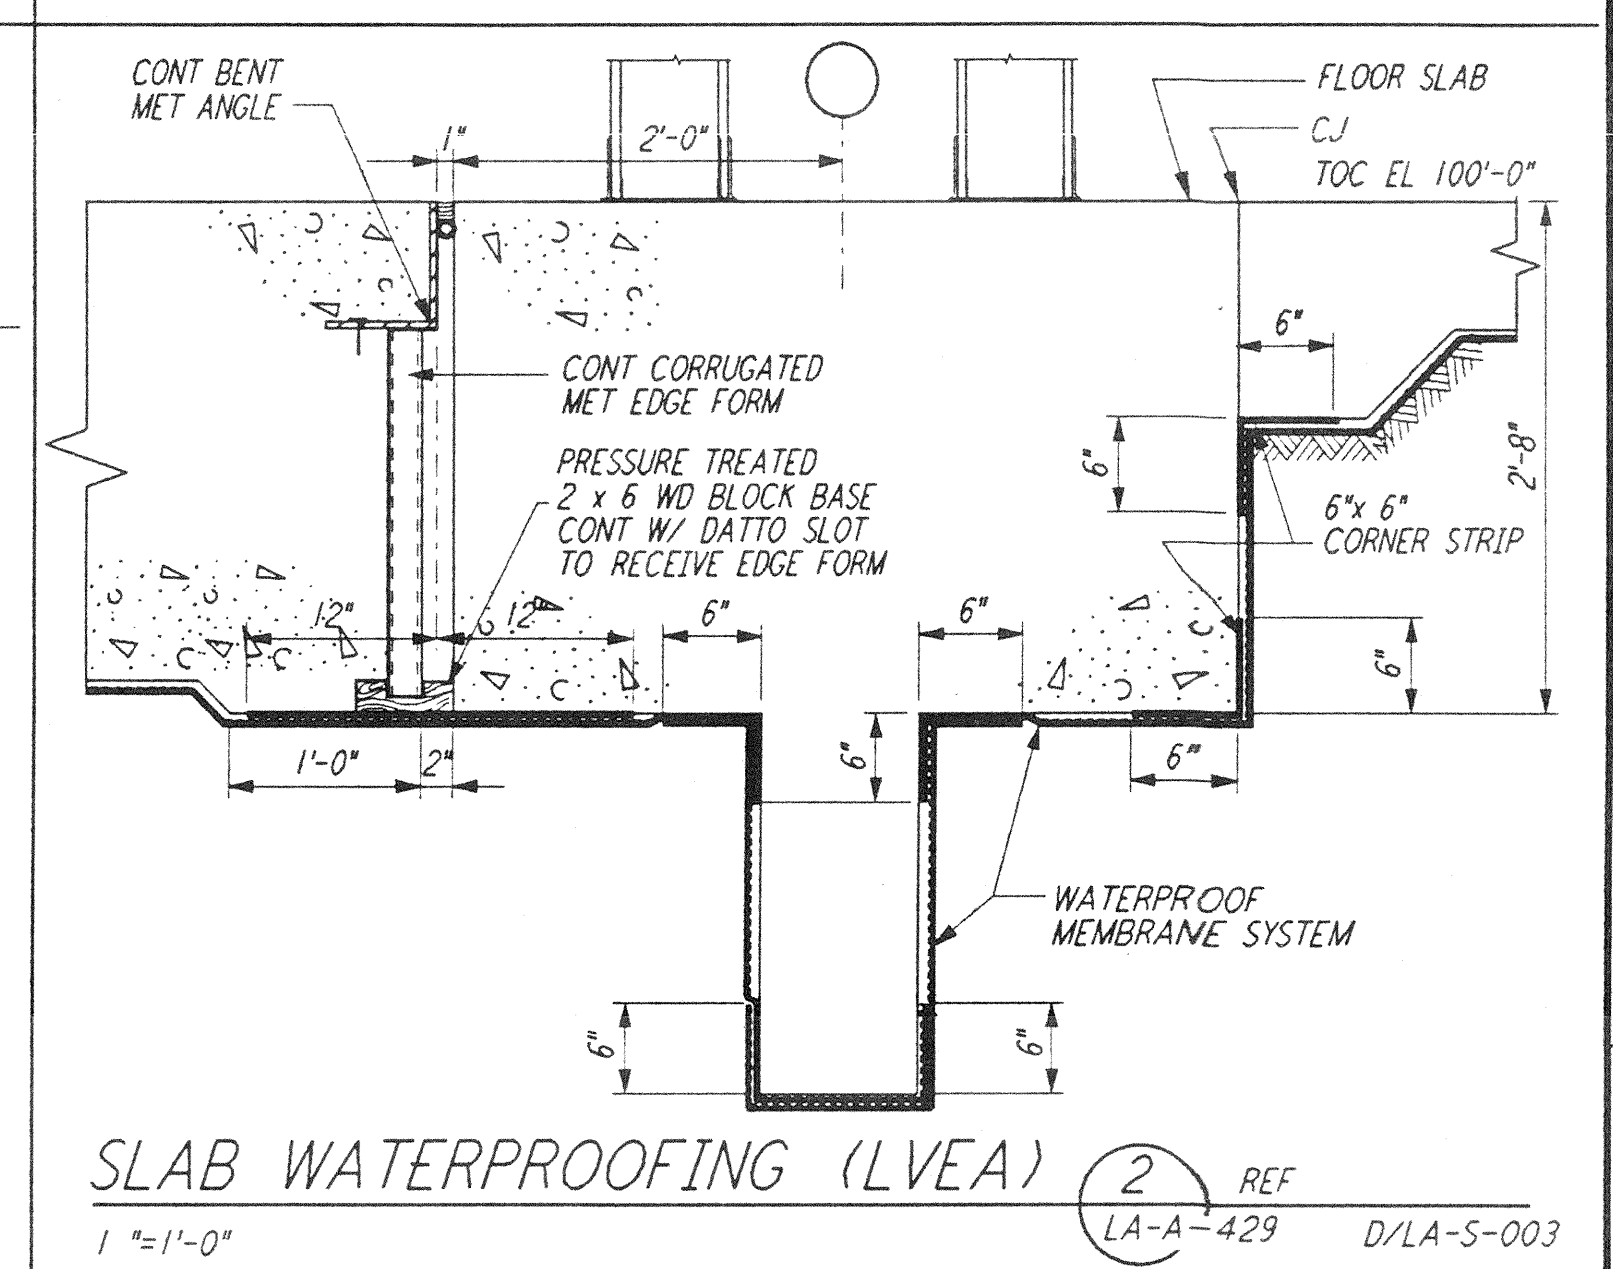


SLAB WATERPROOFING (LVEA) (2) REF
 1"=1'-0" LA-A-429 D/LA-S-003

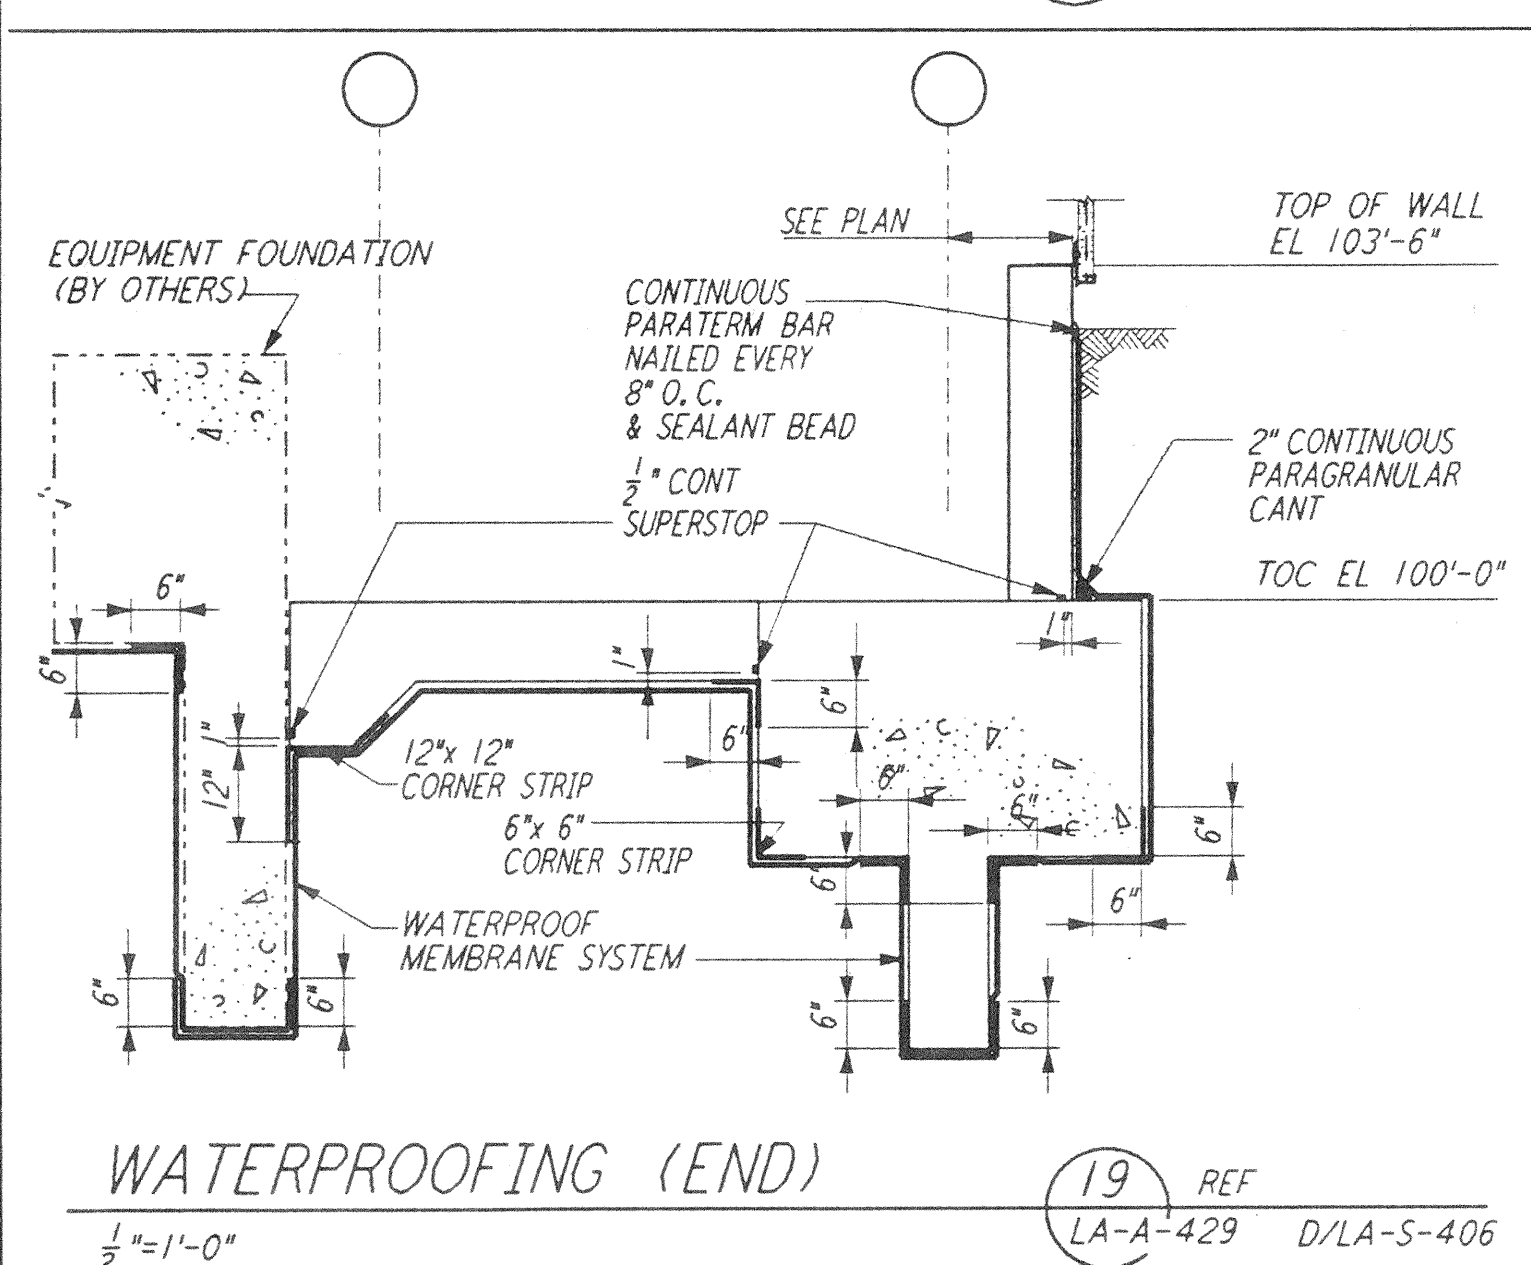


WATERPROOFING (END) (19) REF
 1/2"=1'-0" LA-A-429 D/LA-S-406

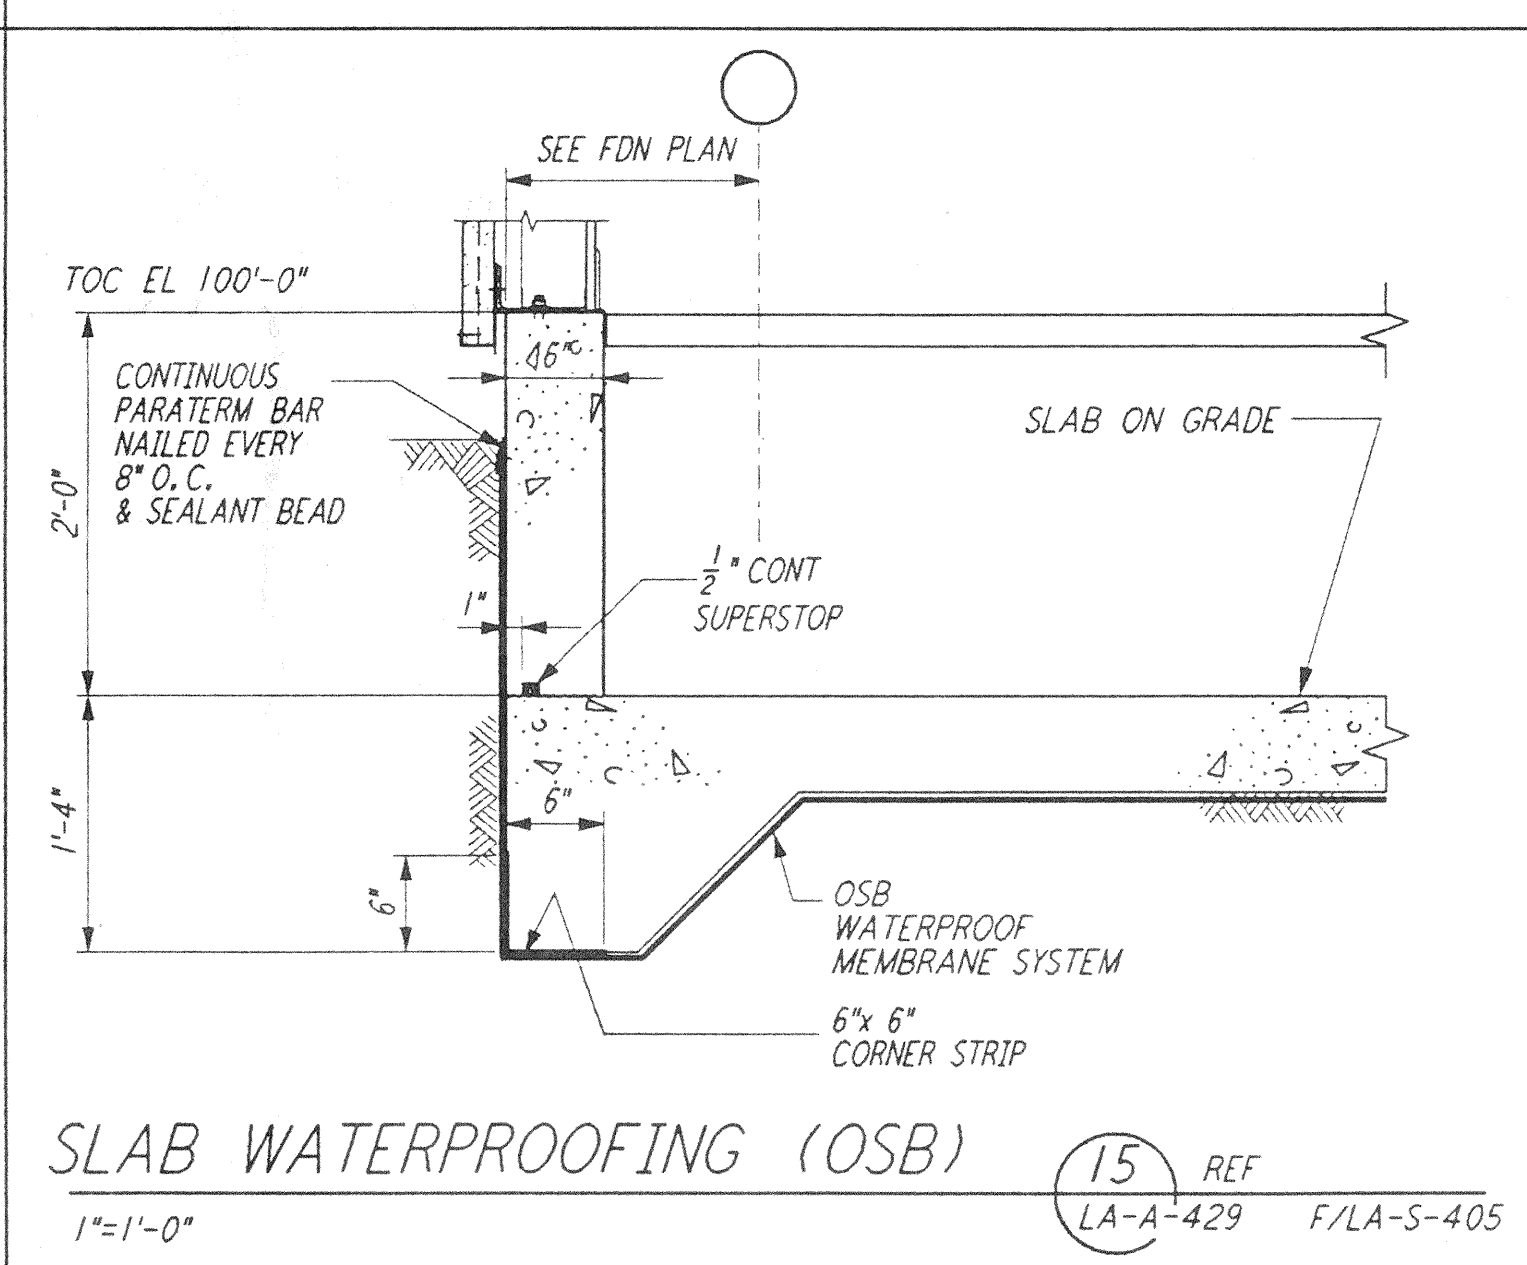


SLAB WATERPROOFING (OSB) (15) REF
 1"=1'-0" LA-A-429 F/LA-S-405

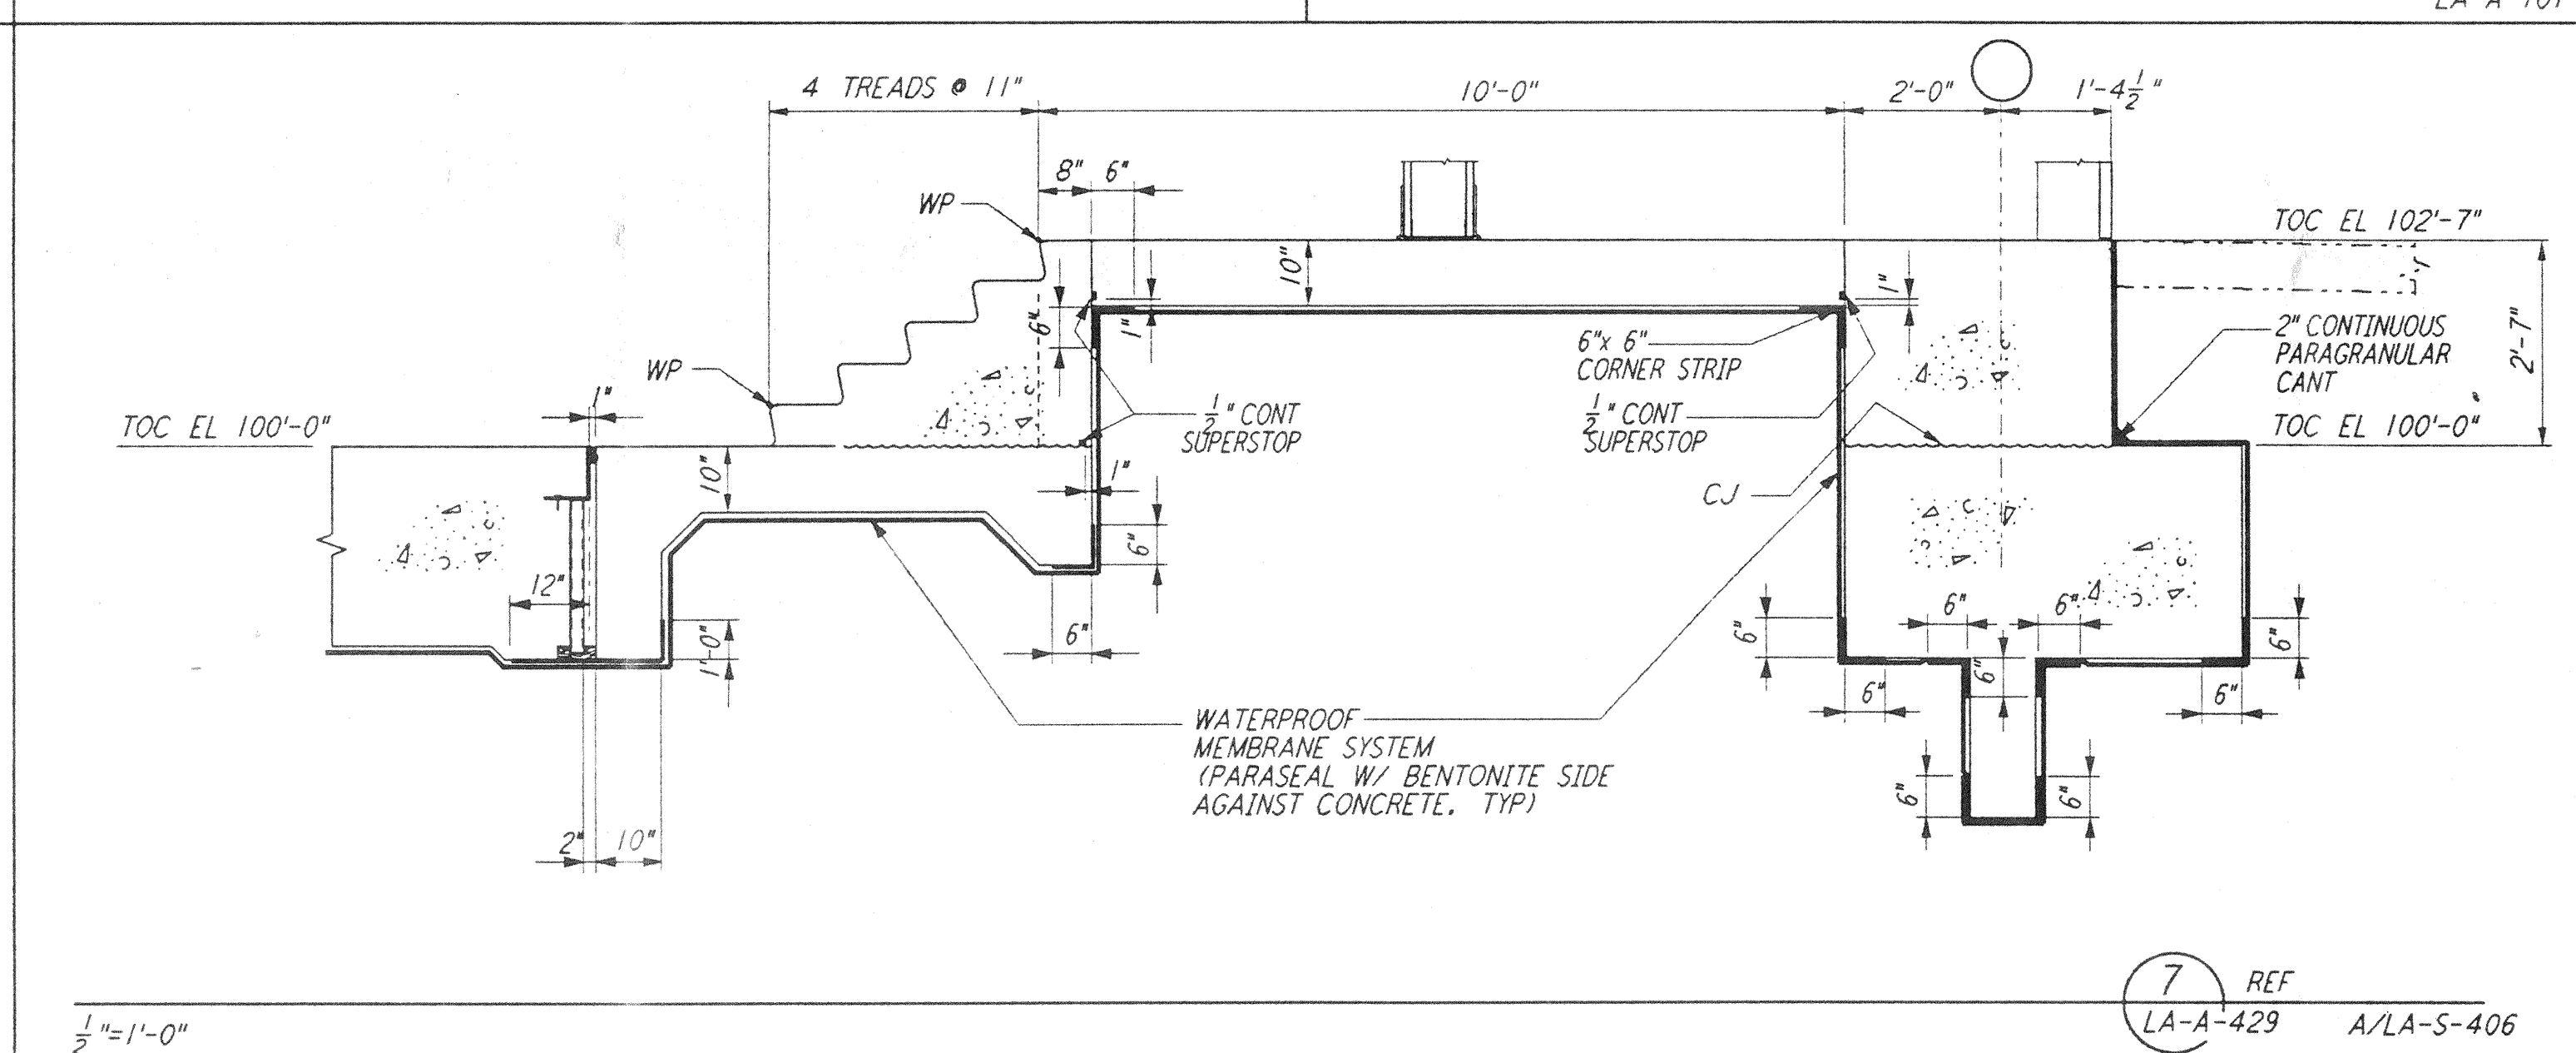


SLAB WATERPROOFING (LVEA) (7) REF
 1/2"=1'-0" LA-A-429 A/LA-S-406

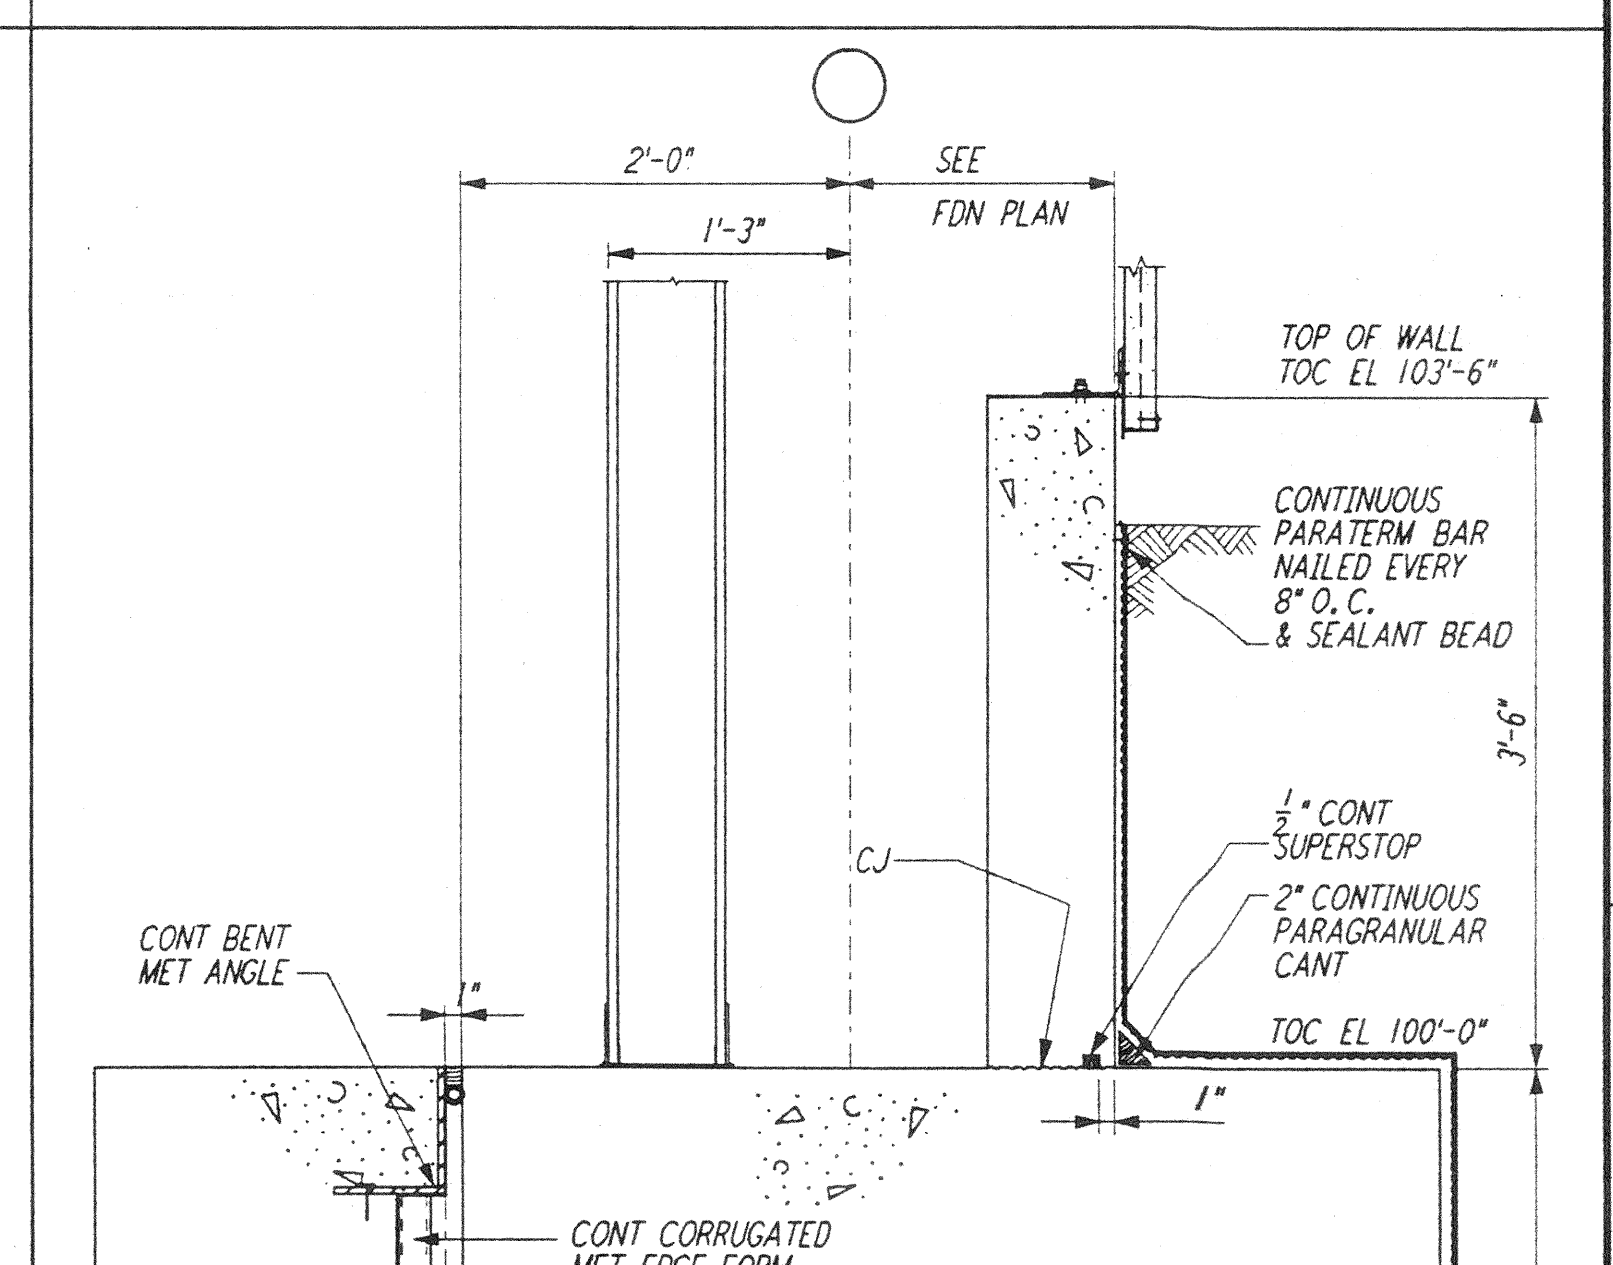


SLAB WATERPROOFING (LVEA) (4) REF
 1"=1'-0" LA-A-429 E/LA-S-003

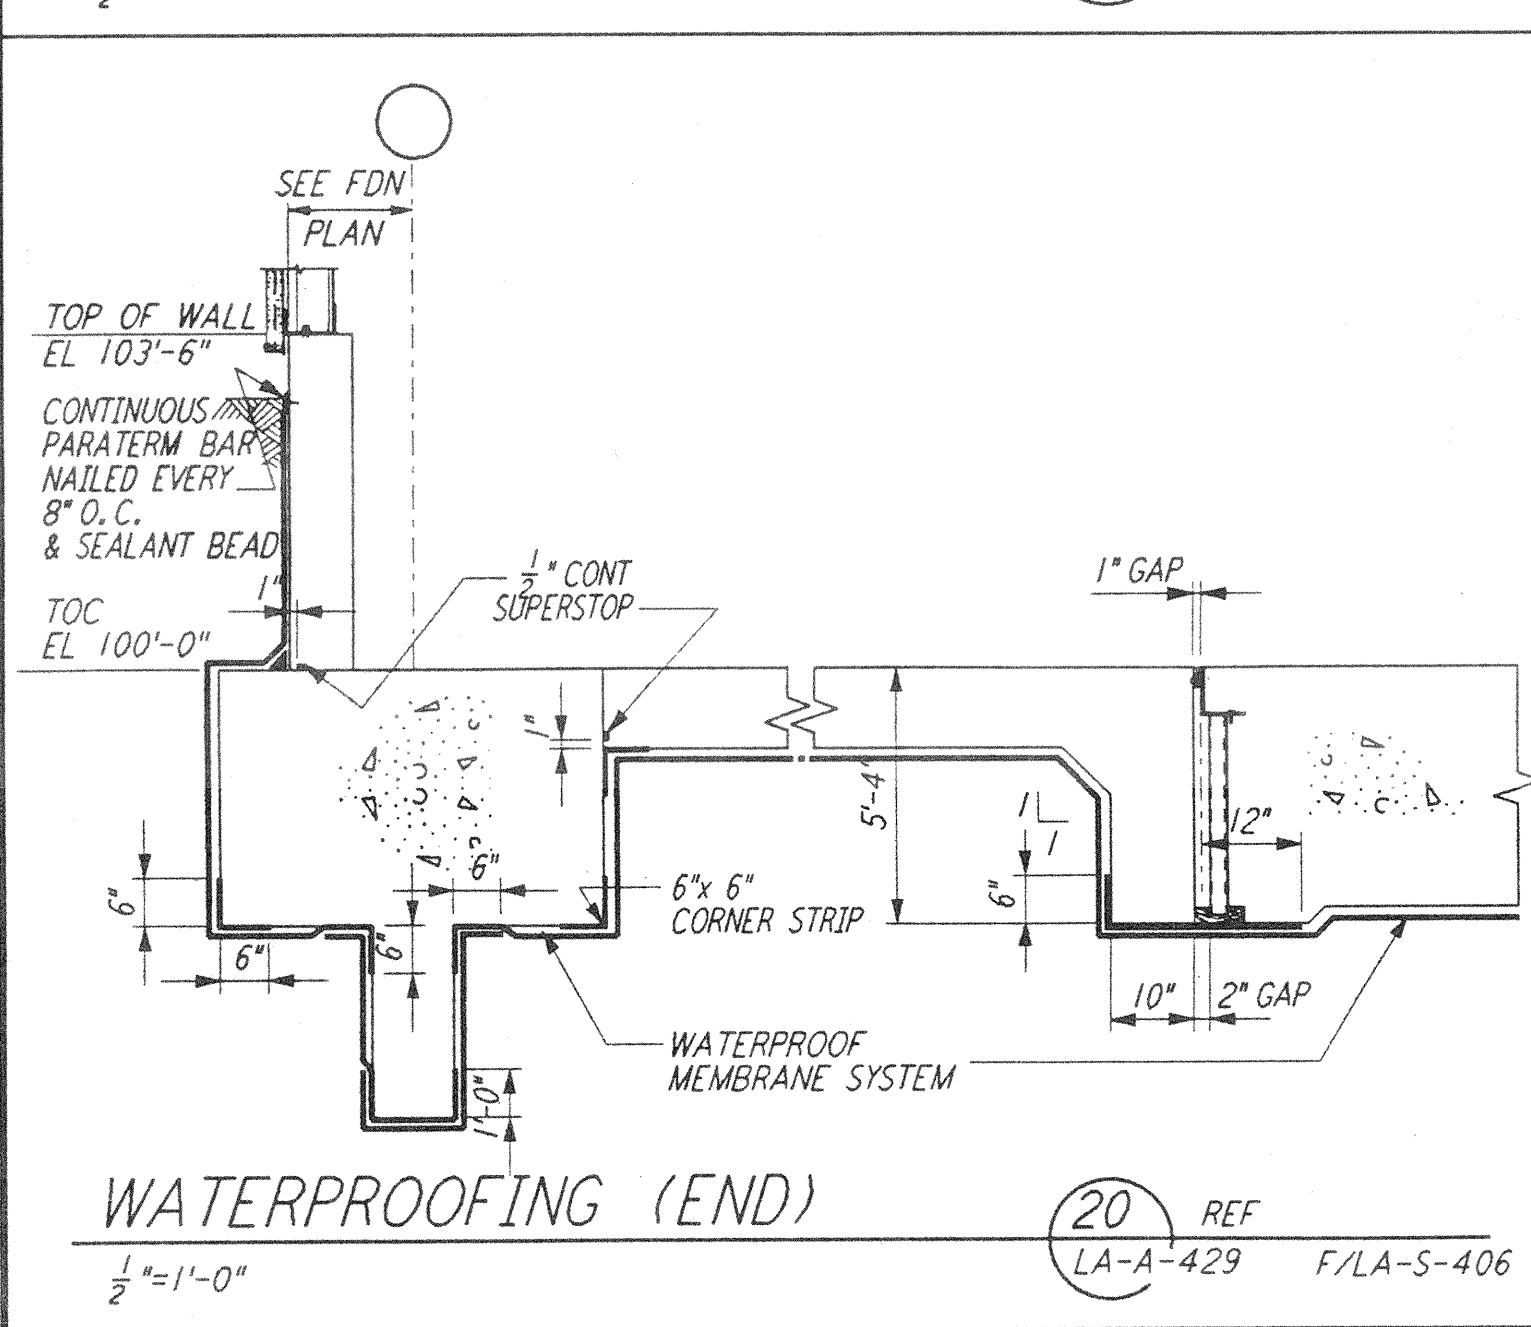


WATERPROOFING (END) (20) REF
 1/2"=1'-0" LA-A-429 F/LA-S-406

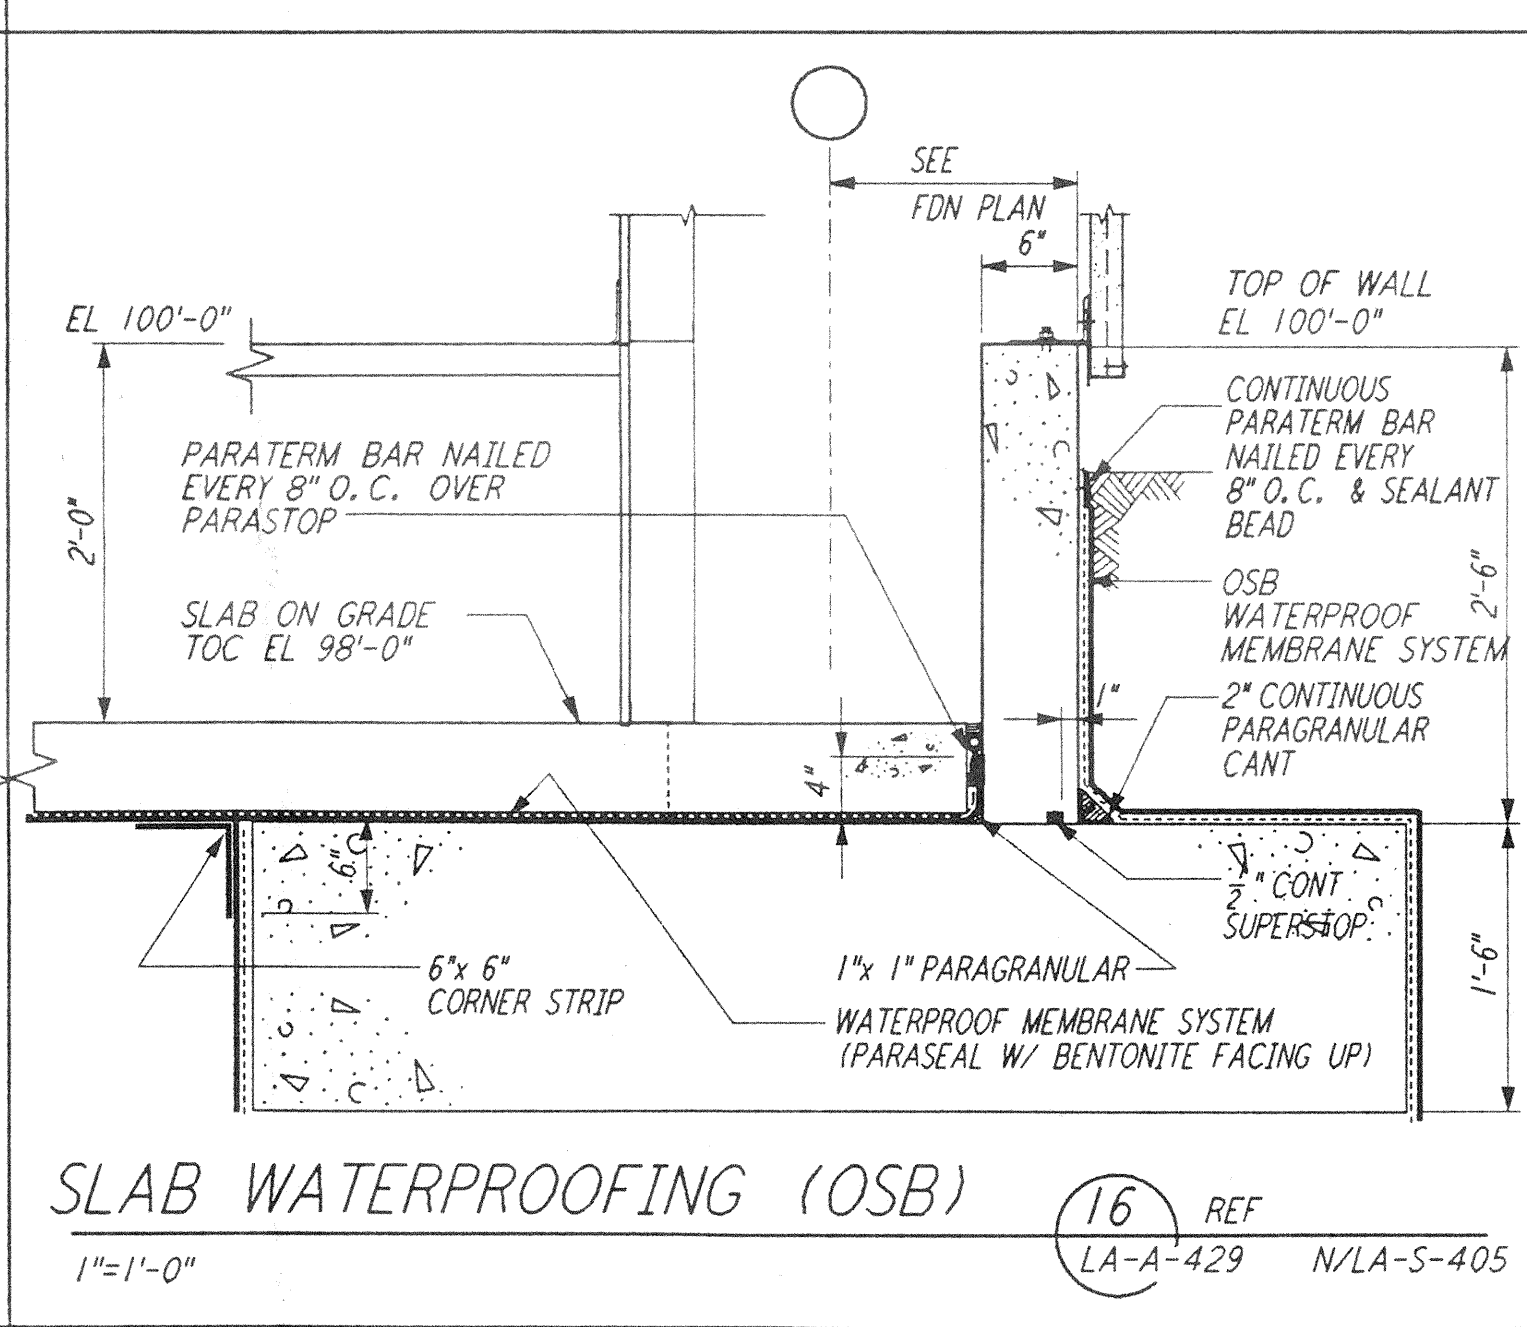

SLAB WATERPROOFING (OSB) (16) REF
 1"=1'-0" LA-A-429 N/LA-S-405

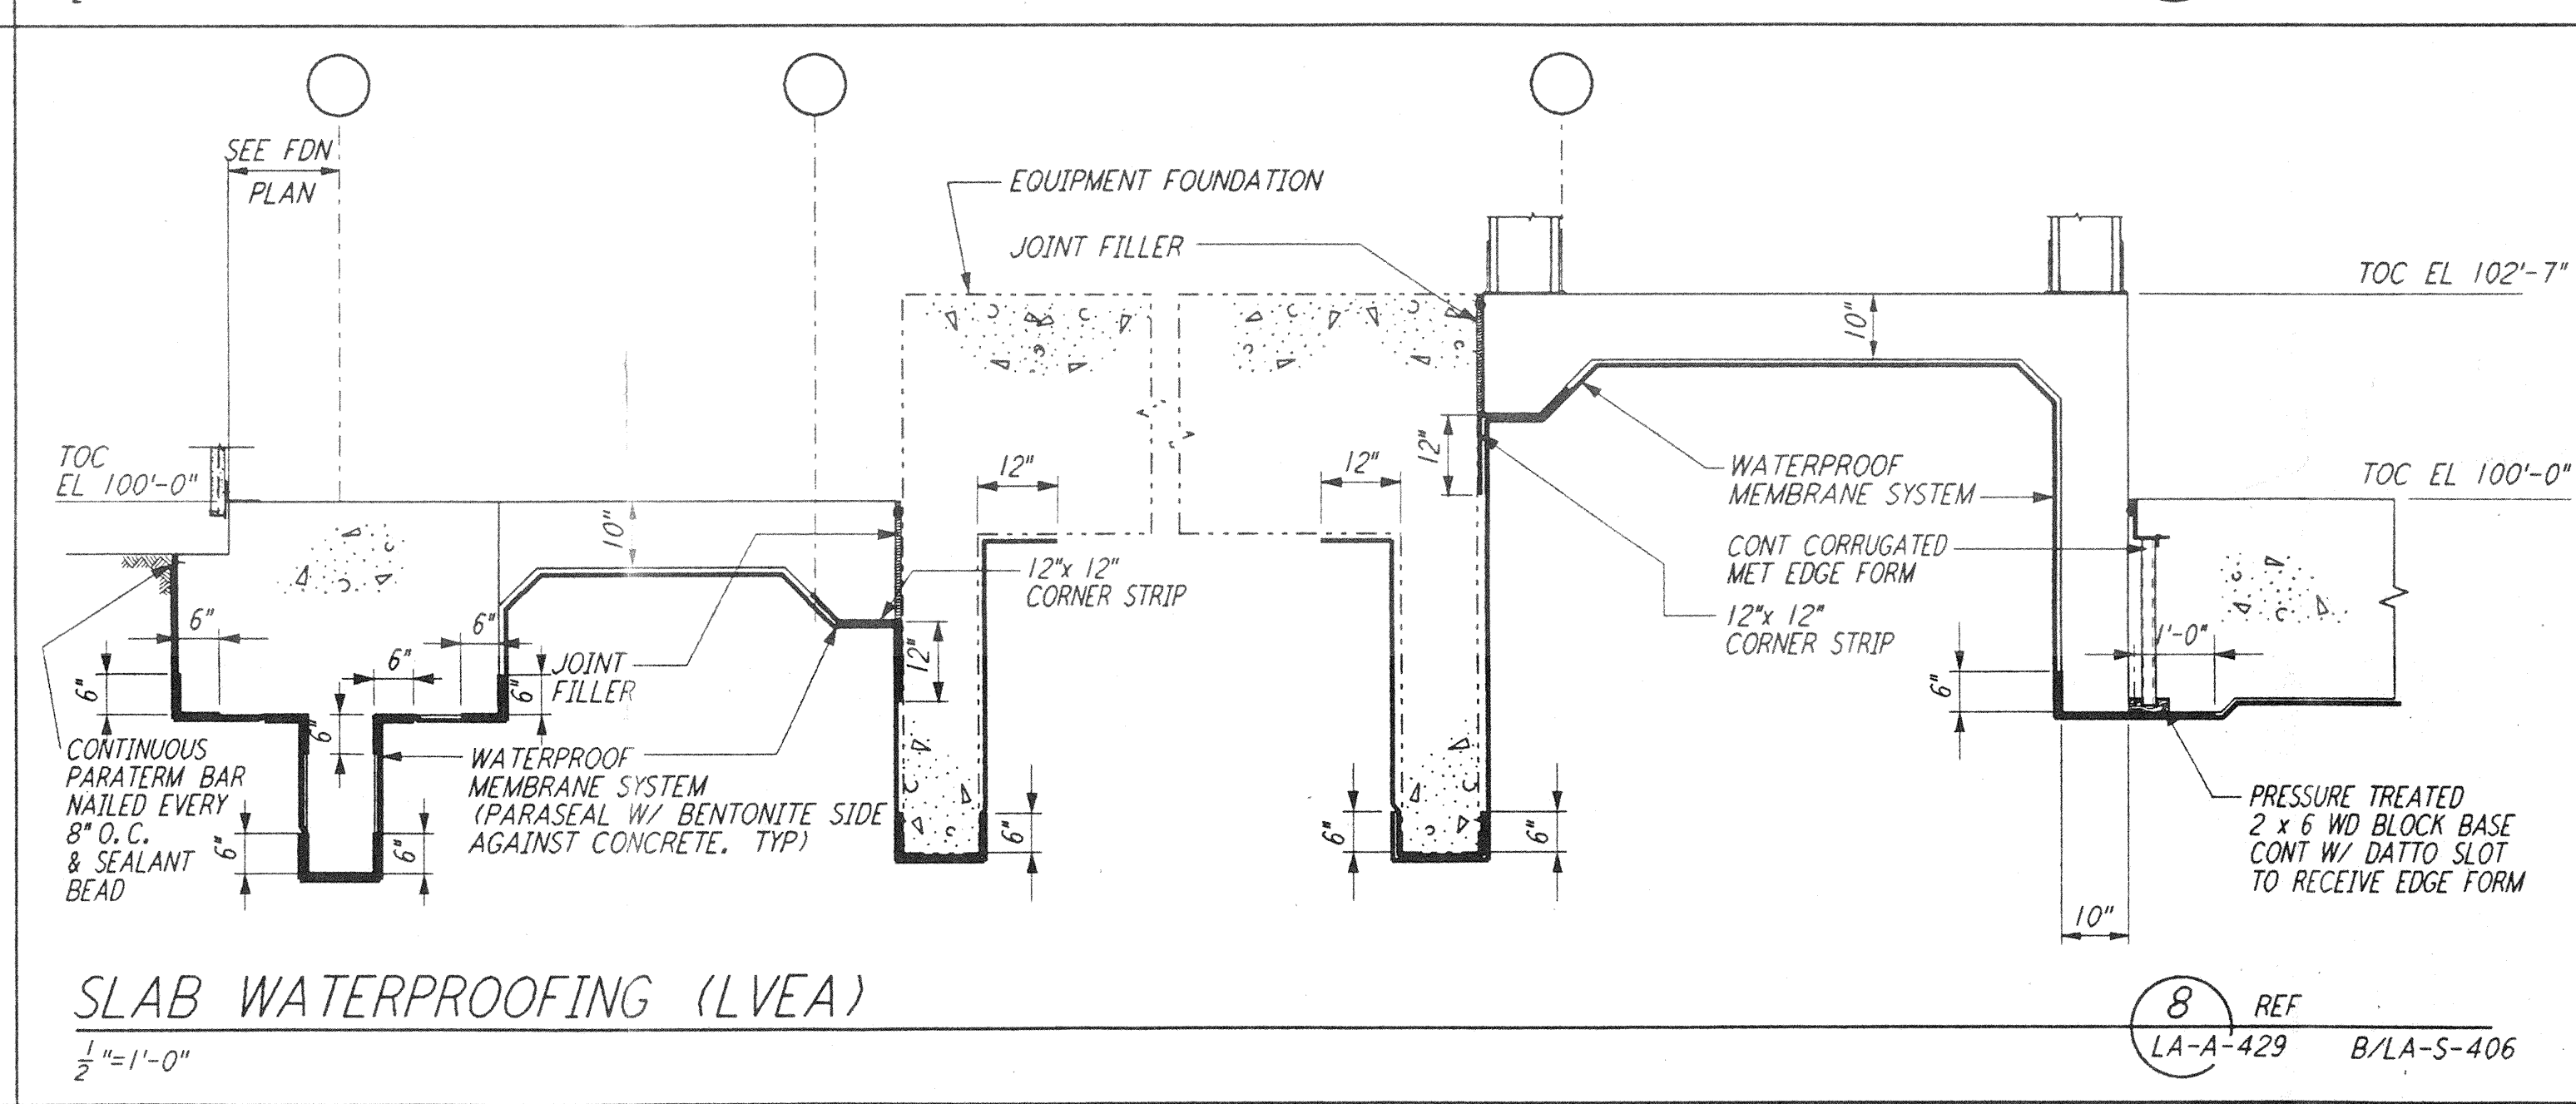

SLAB WATERPROOFING (LVEA) (8) REF
 1/2"=1'-0" LA-A-429 B/LA-S-406

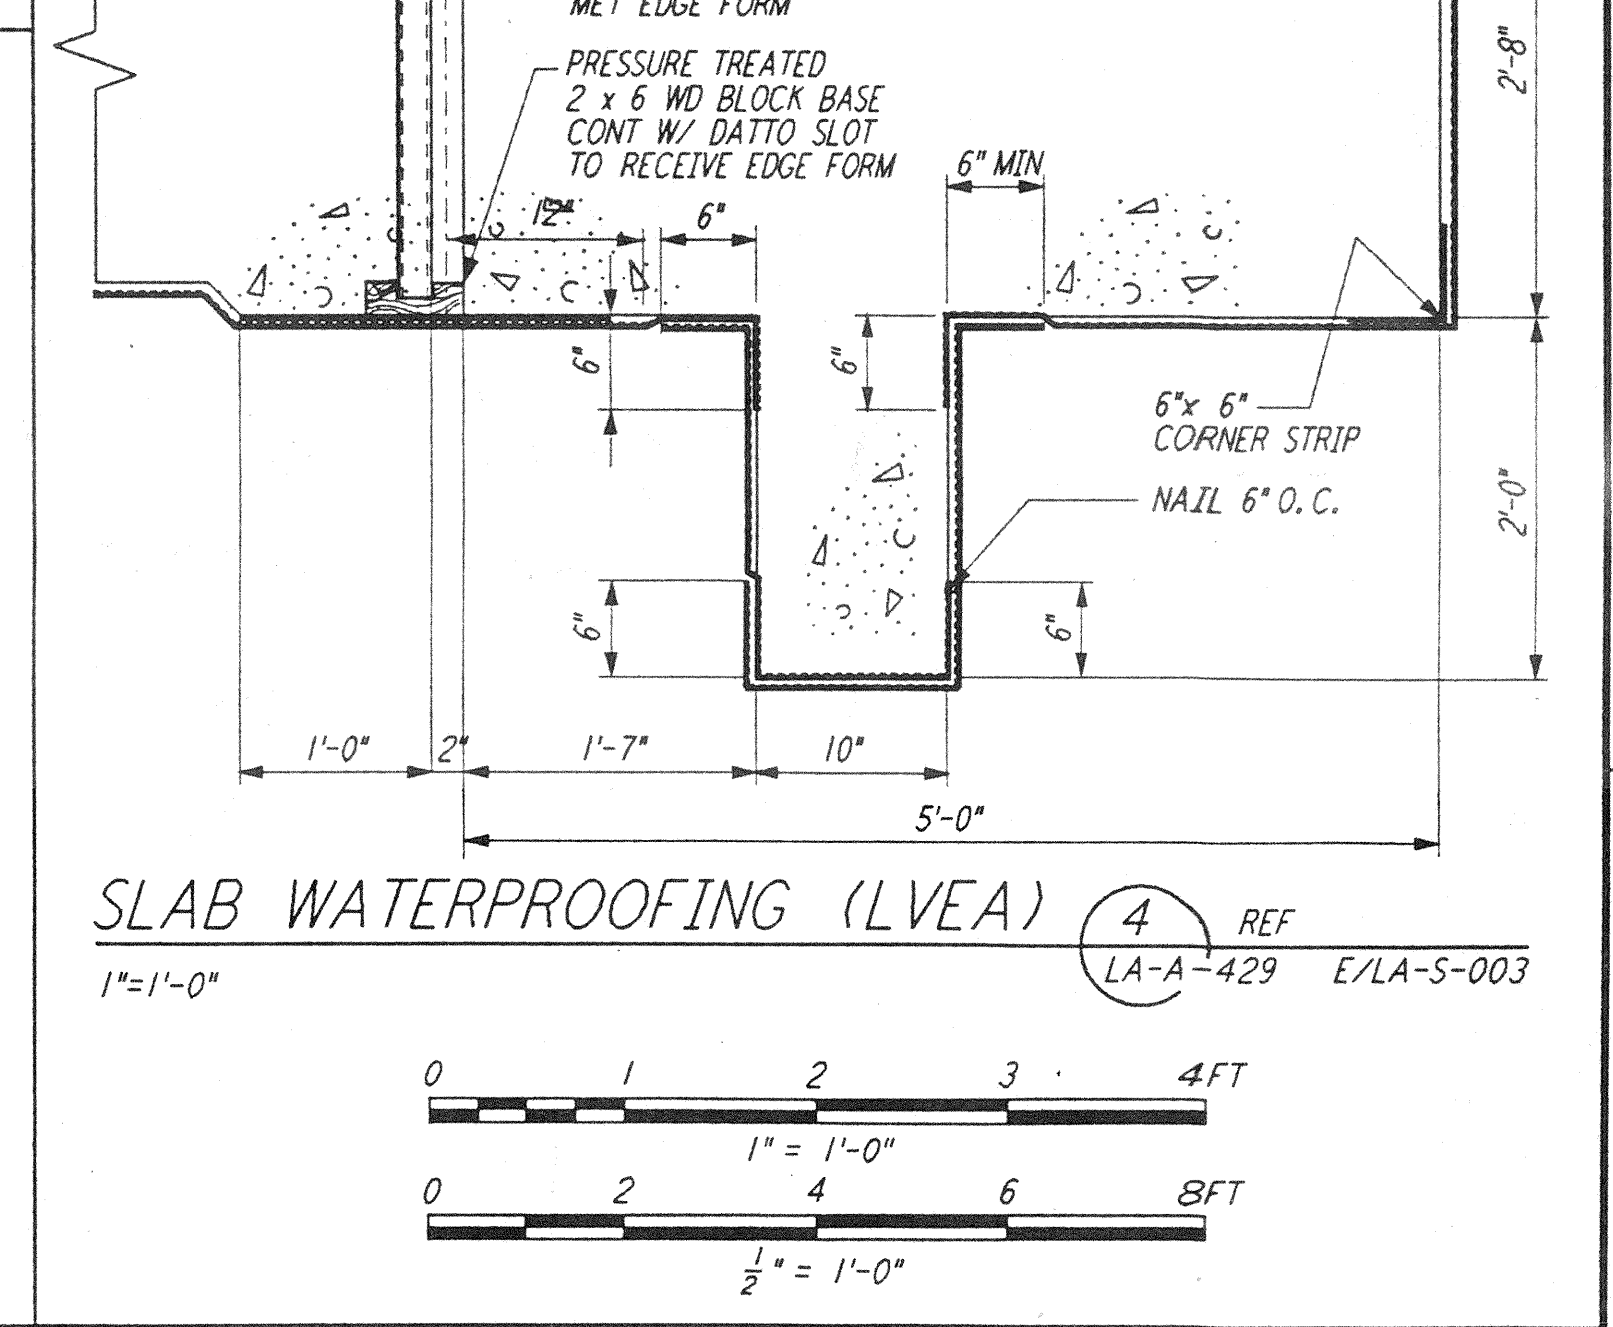


SLAB WATERPROOFING (LVEA) (4) REF
 1"=1'-0" LA-A-429 E/LA-S-003

DRAWING NO.	DESCRIPTION
5	

NO.	DATE	BY	CHKD	ENGR	PROJ	DESCRIPTION

ISSUED FOR CONSTRUCTION	
DRAWN	CKT 11-15-96
CHECKED	7b 11-15-96
ENGINEER	SM 11-15-96
PROJ	SM 11/15/96

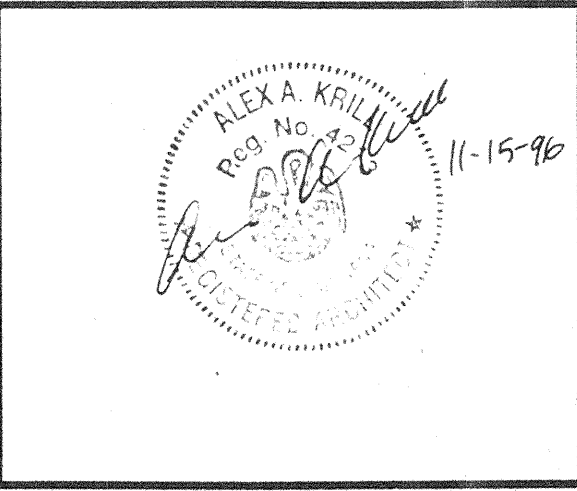

LASER INTERFEROMETER GRAVITATIONAL-WAVE OBSERVATORY SITE NO.2 - LIVINGSTON, LOUISIANA			
TITLE	SCALE	CONTRACT NUMBER	PROJECT NUMBER
ARCHITECTURAL SLAB WATERPROOFING SYSTEM		PPI50969	8094
SHEET NUMBER		REVISIONS	
LA-A-429			