


NOTE: 1. FIELD TO DETERMINE ACTUAL ELEVATIONS OF NOZZLES BEFORE FABRICATION OF PIPING.
 2. BRASS 4-HOLE FLANGES ARE PROVIDED WITH AMBIENT VAPORIZERS THEY ARE TO BE SILVER SOLDER BRAZED TO AN ADAPTER TO S/S PIPE, TO BE PROVIDED BY SITE CONTRACTOR.

5

MATCH LINE FOR CONT. SEE DWG V049+5+012, SHT.2

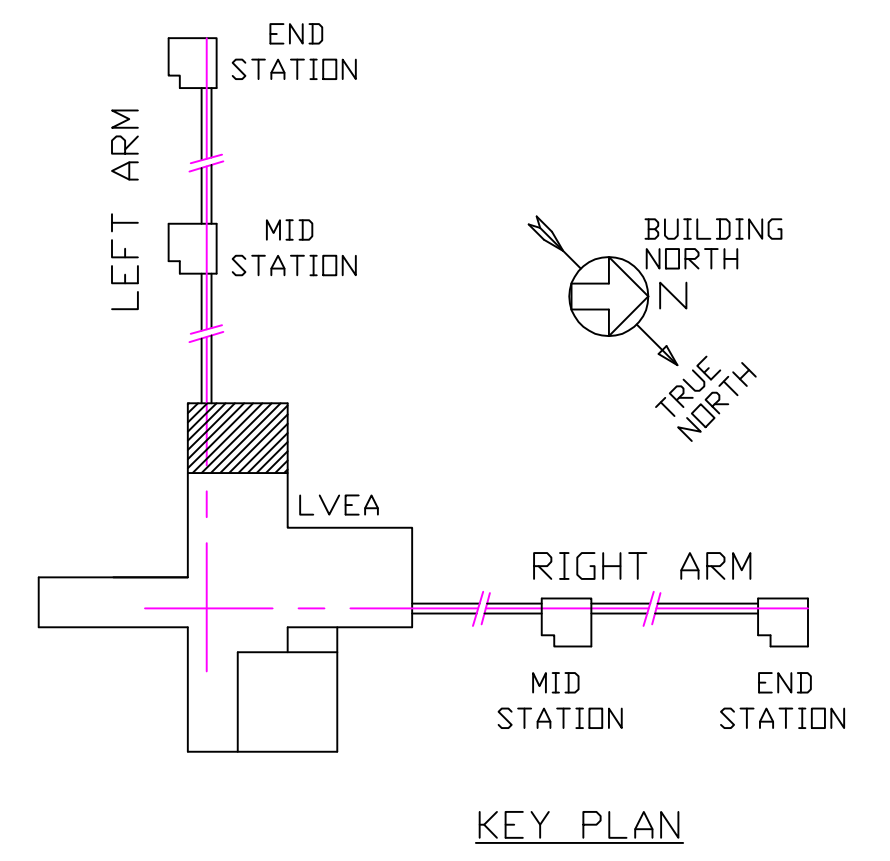

PROCESS SYSTEMS INTERNATIONAL INC. 20 WALKUP DR. WESTBOROUGH, MASSACHUSETTS 01581 USA			
PIPING ARRANGEMENT PLAN CORNER STATION WASHINGTON LIGO VACUUM EQUIPMENT			
CAD FILE	SIZE	DWG. NO.	REV.
V0495012/5012S4	D	V049-5-012	5
SCALE	SHEET		
3/16"=1'-0"	4 OF 4		

Jun 18, 1998 - 12:44:50