


NOTES:

- 1) 15 kV CABLE SHALL BE SUPPLIED, INSTALLED AND TERMINATED BY SERVING UTILITY. 15 kV CONDUITS SHALL BE SUPPLIED AND INSTALLED BY CONTRACTOR.
- 2) SERVICE CONDUCTORS SHALL BE SUPPLIED AND INSTALLED BY CONTRACTOR. TERMINATION AT TRANSFORMER SHALL BE BY SERVING UTILITY.
- 3) CONTRACTOR SHALL INSTALL OWNER FURNISHED TRANSFORMER.

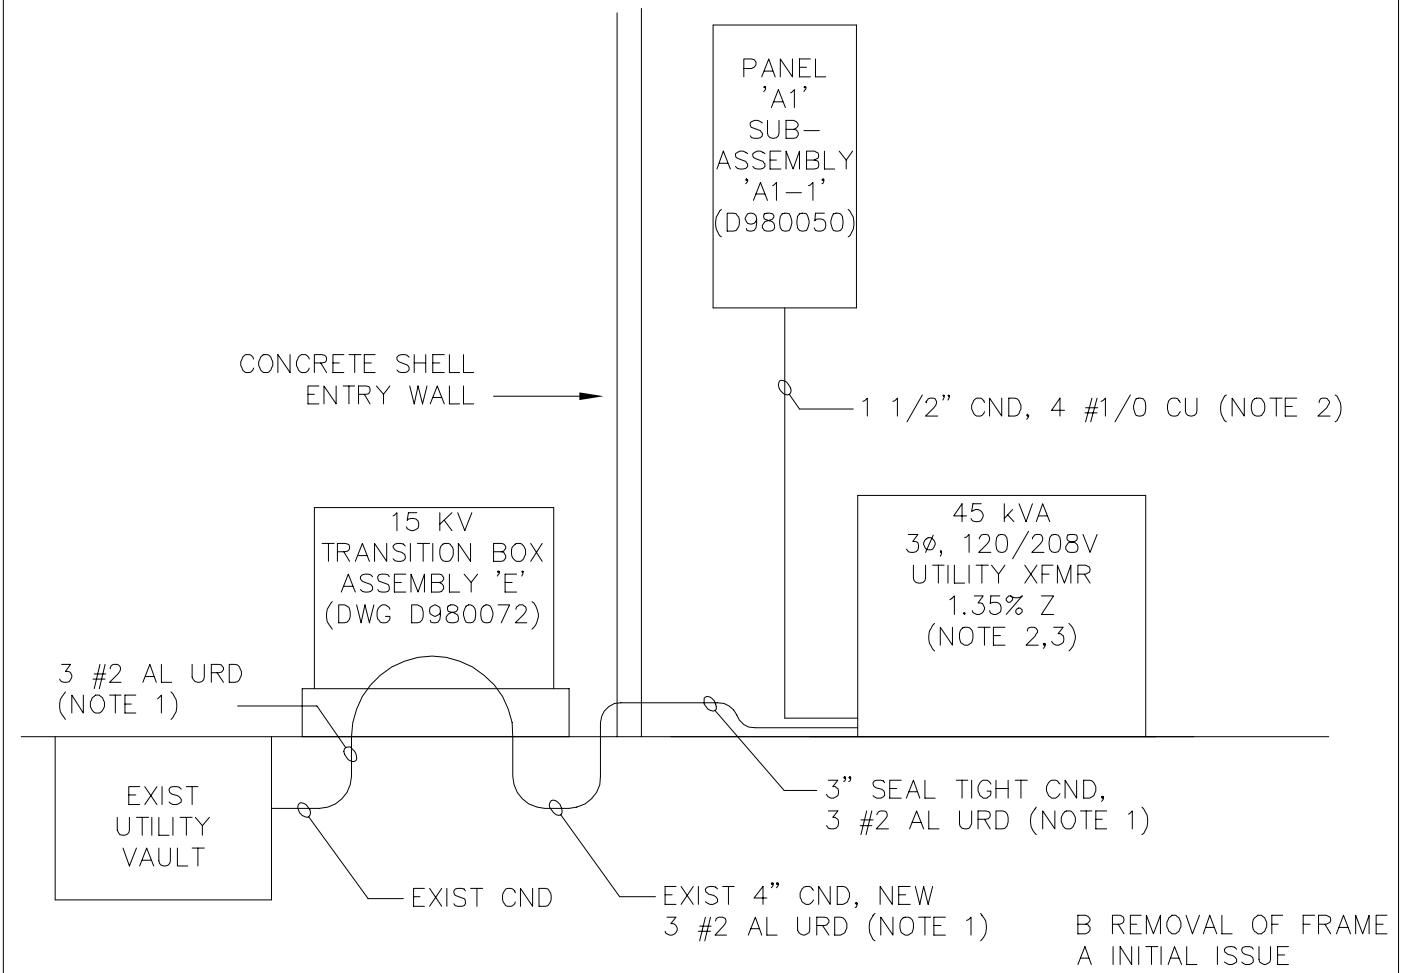

LIGO-D980048-B-W