

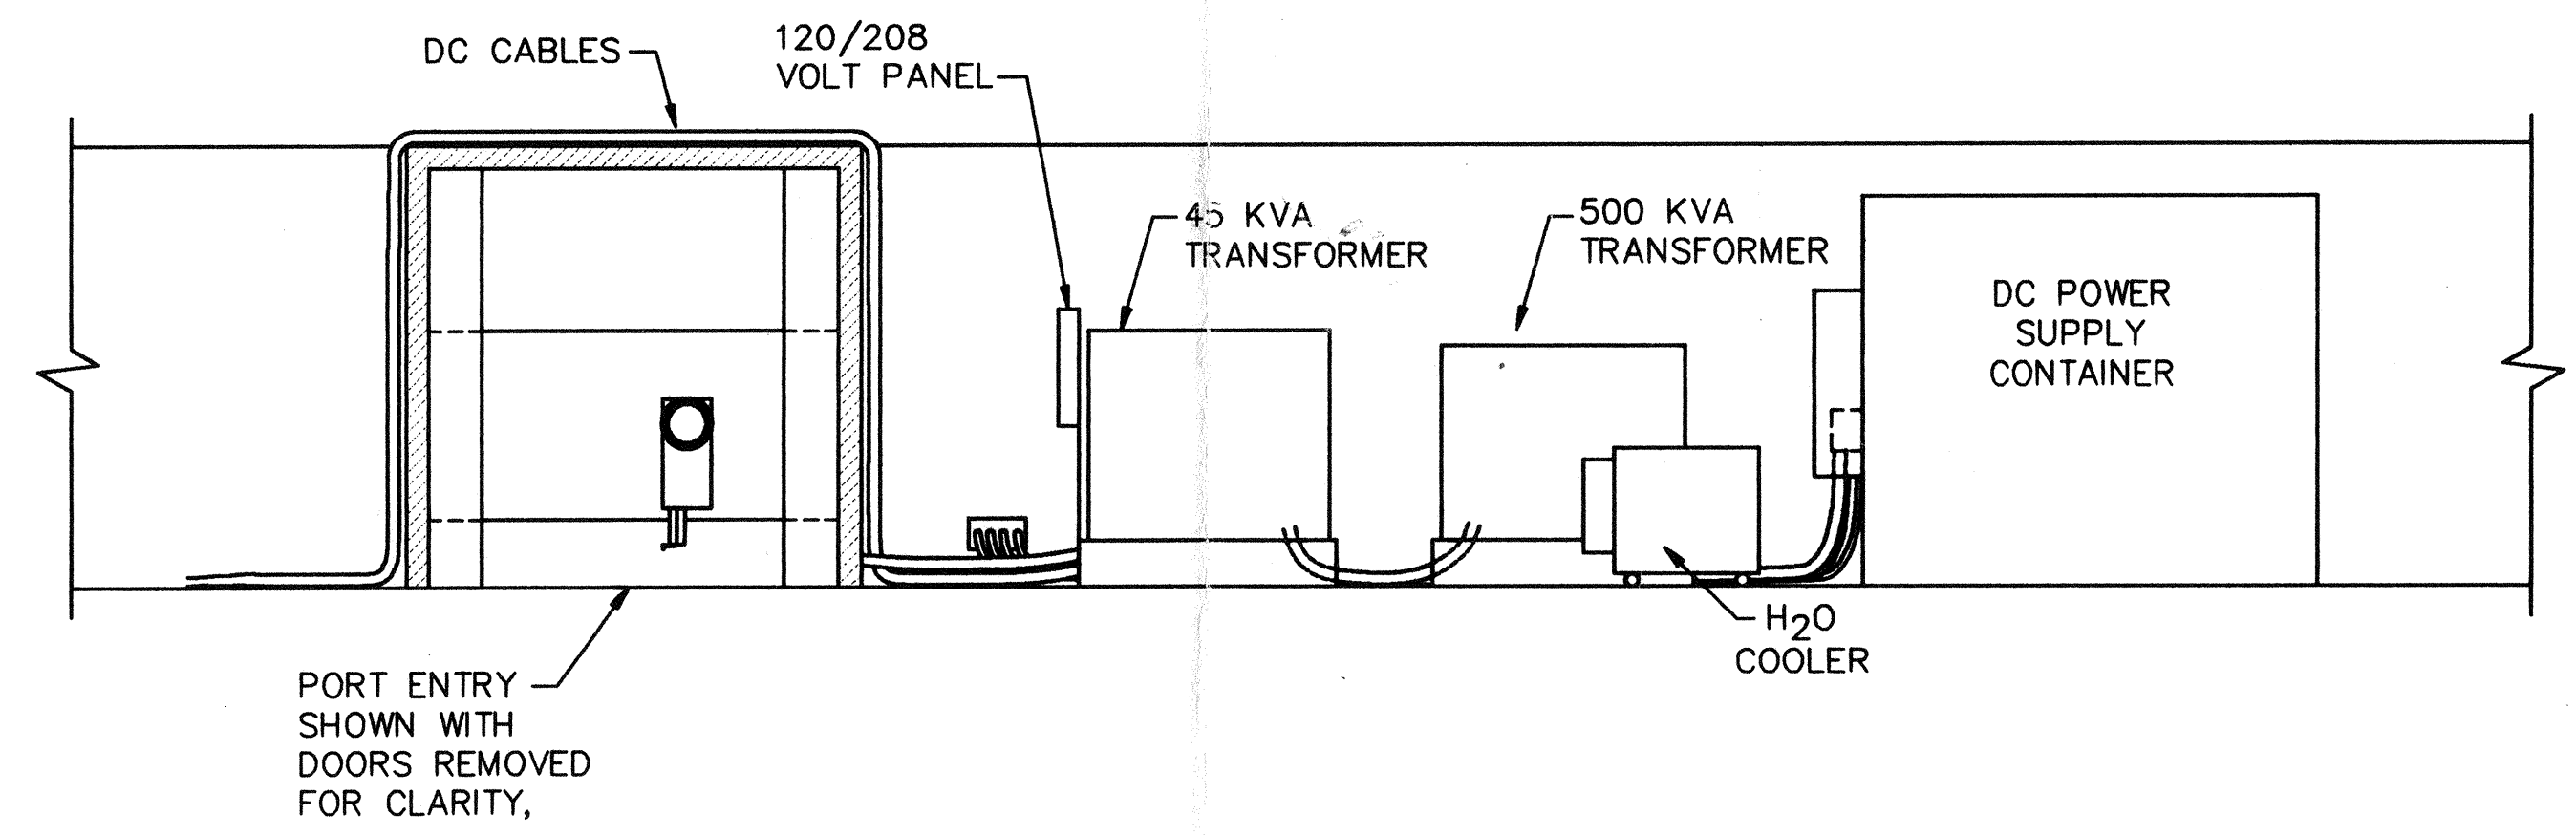


ELEVATION  
TYPICAL CORNER/MID/END  
STATION POWER EQPT.

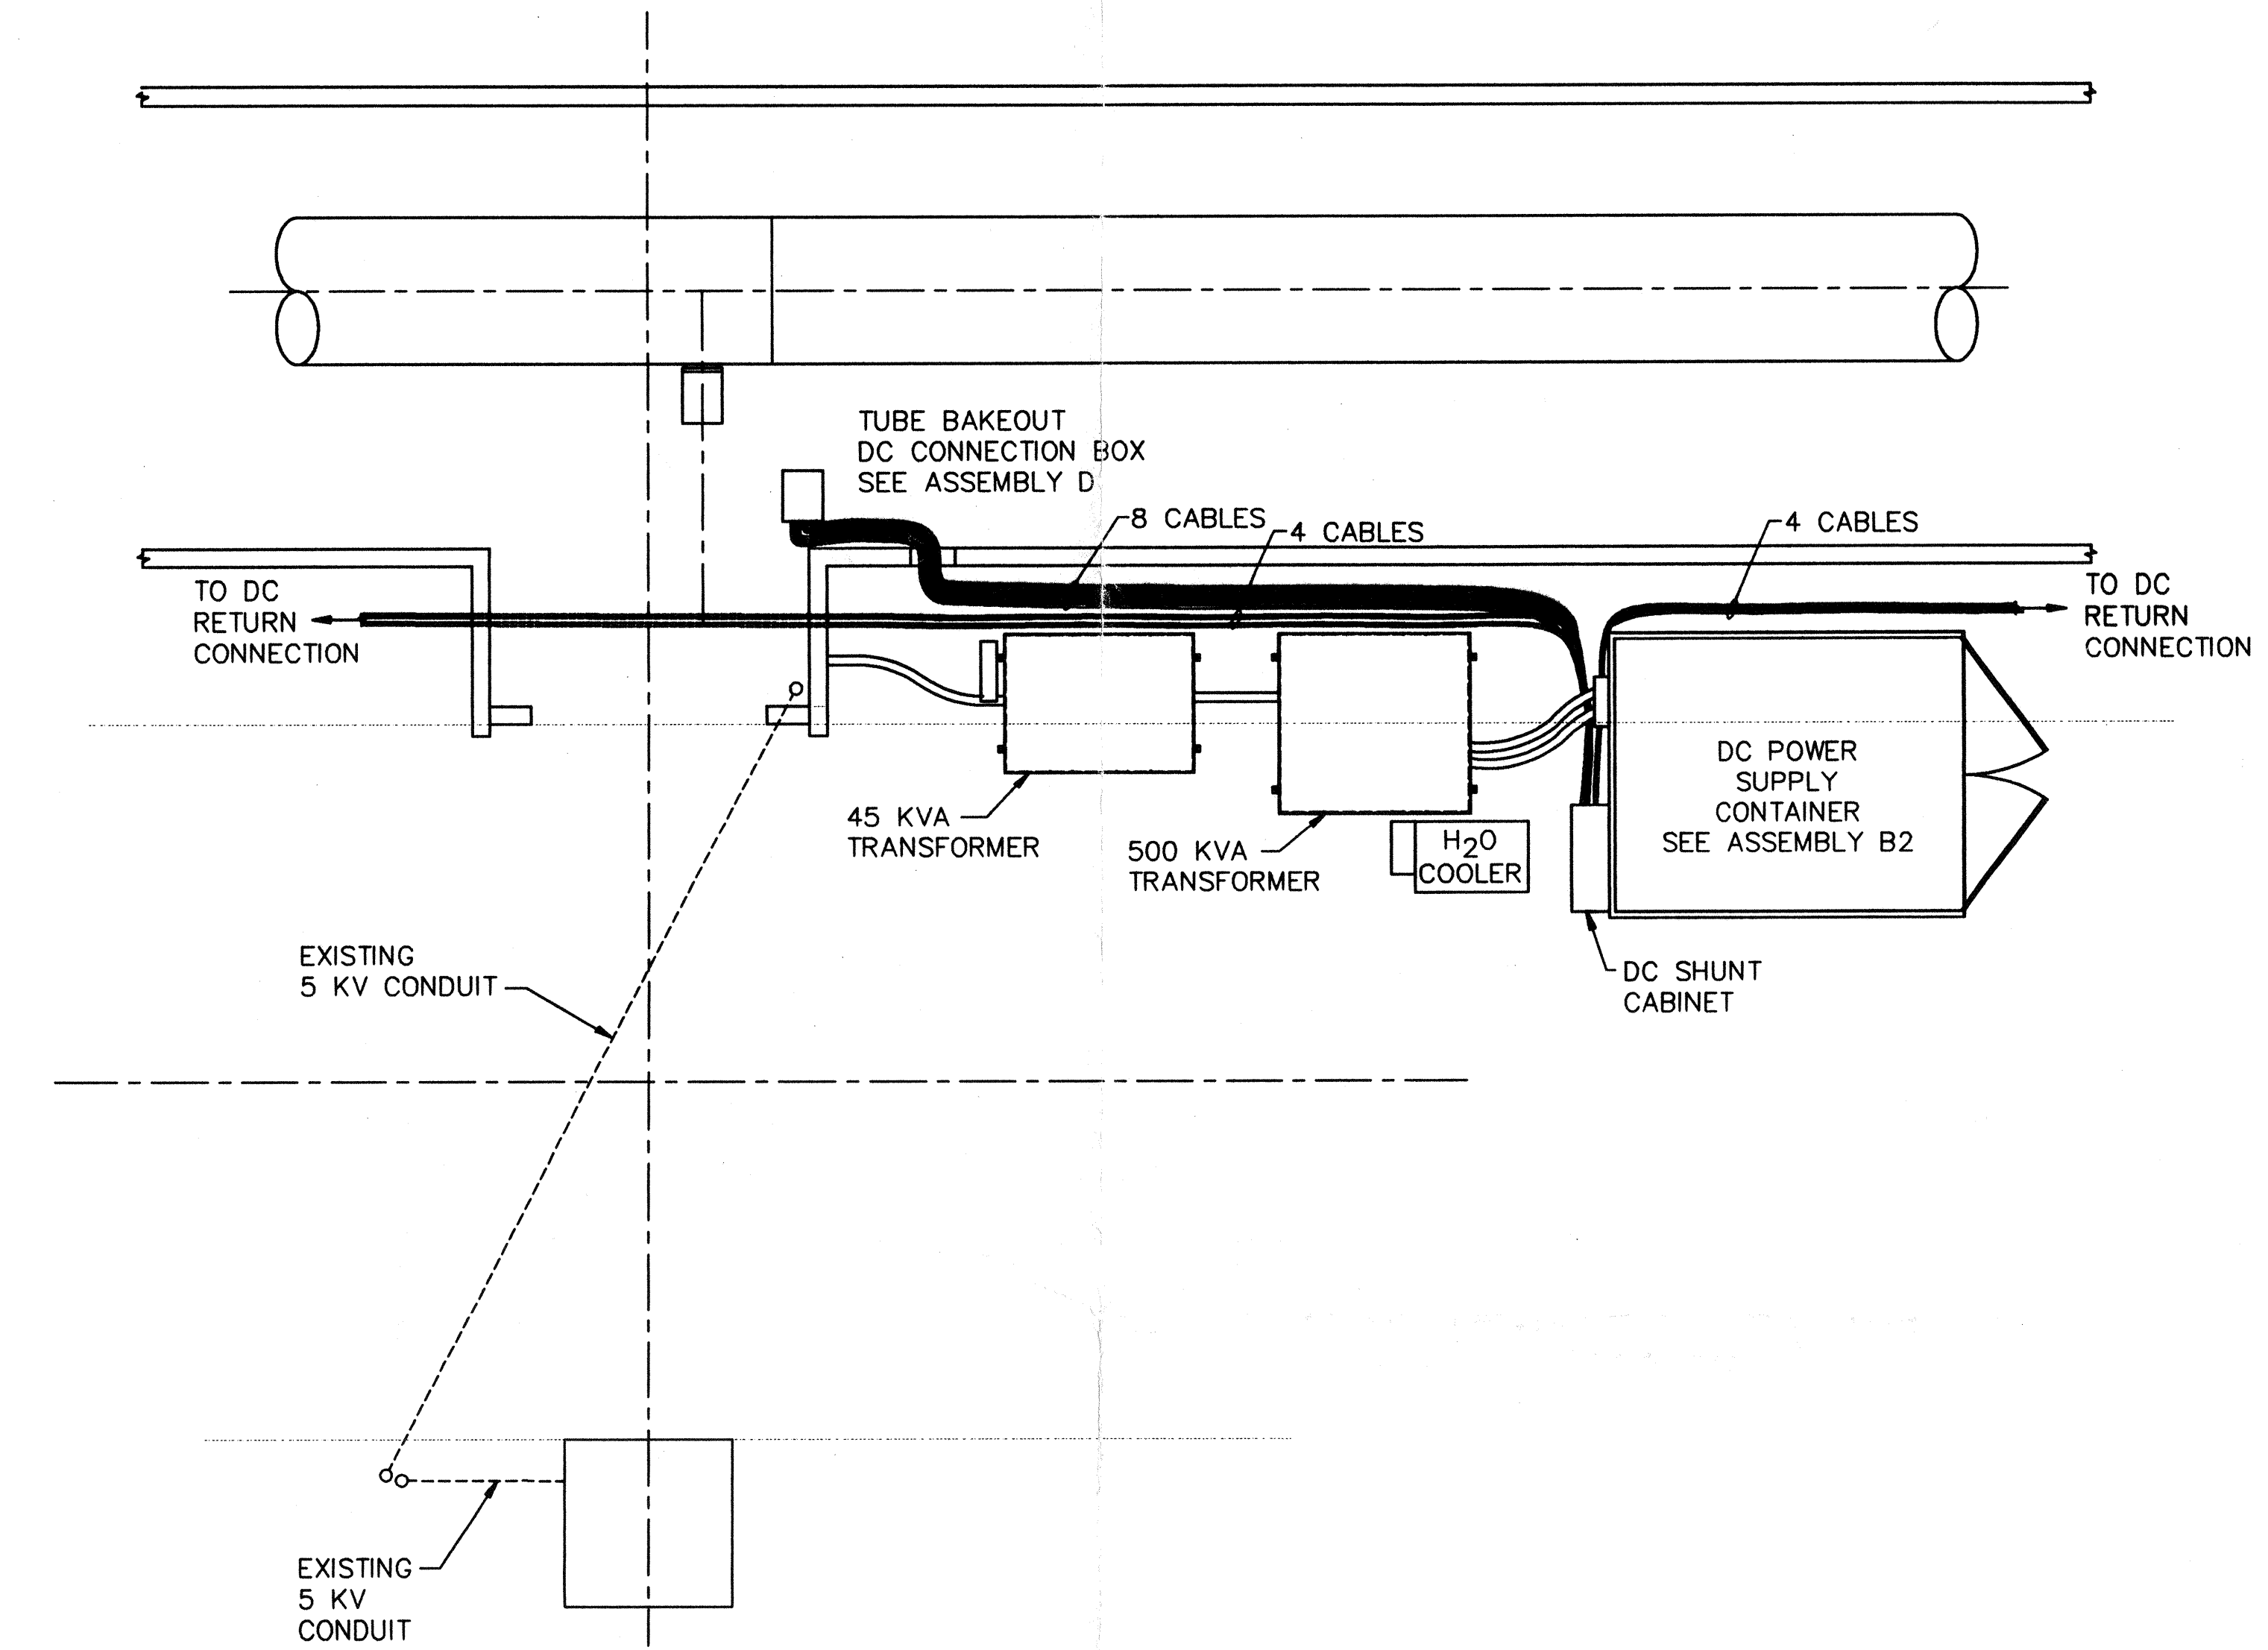

FRONT VIEW  
TYPICAL DC POWER SUPPLY PORT - EQPT. ARRANGEMENT

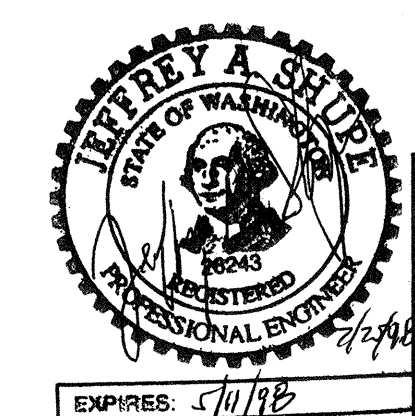

**DEITTLE**  
& ASSOCIATES, INC.  
Engineers and Consultants  
177 COLUMBIA DRIVE S.E.  
RICHLAND, VA 22688

LIGO  
HANFORD, WA AND LIVINGSTON, LA

LIGO BEAM TUBE  
BAKE OUT EQUIPMENT DETAILS  
LIGO-D 980098-A-W

DWN BY: GLM DSN BY: GW CHK BY: JAS DATE: 1/98 FILE: BEAMTUBE SCALE: 1/4"=1'-0"