

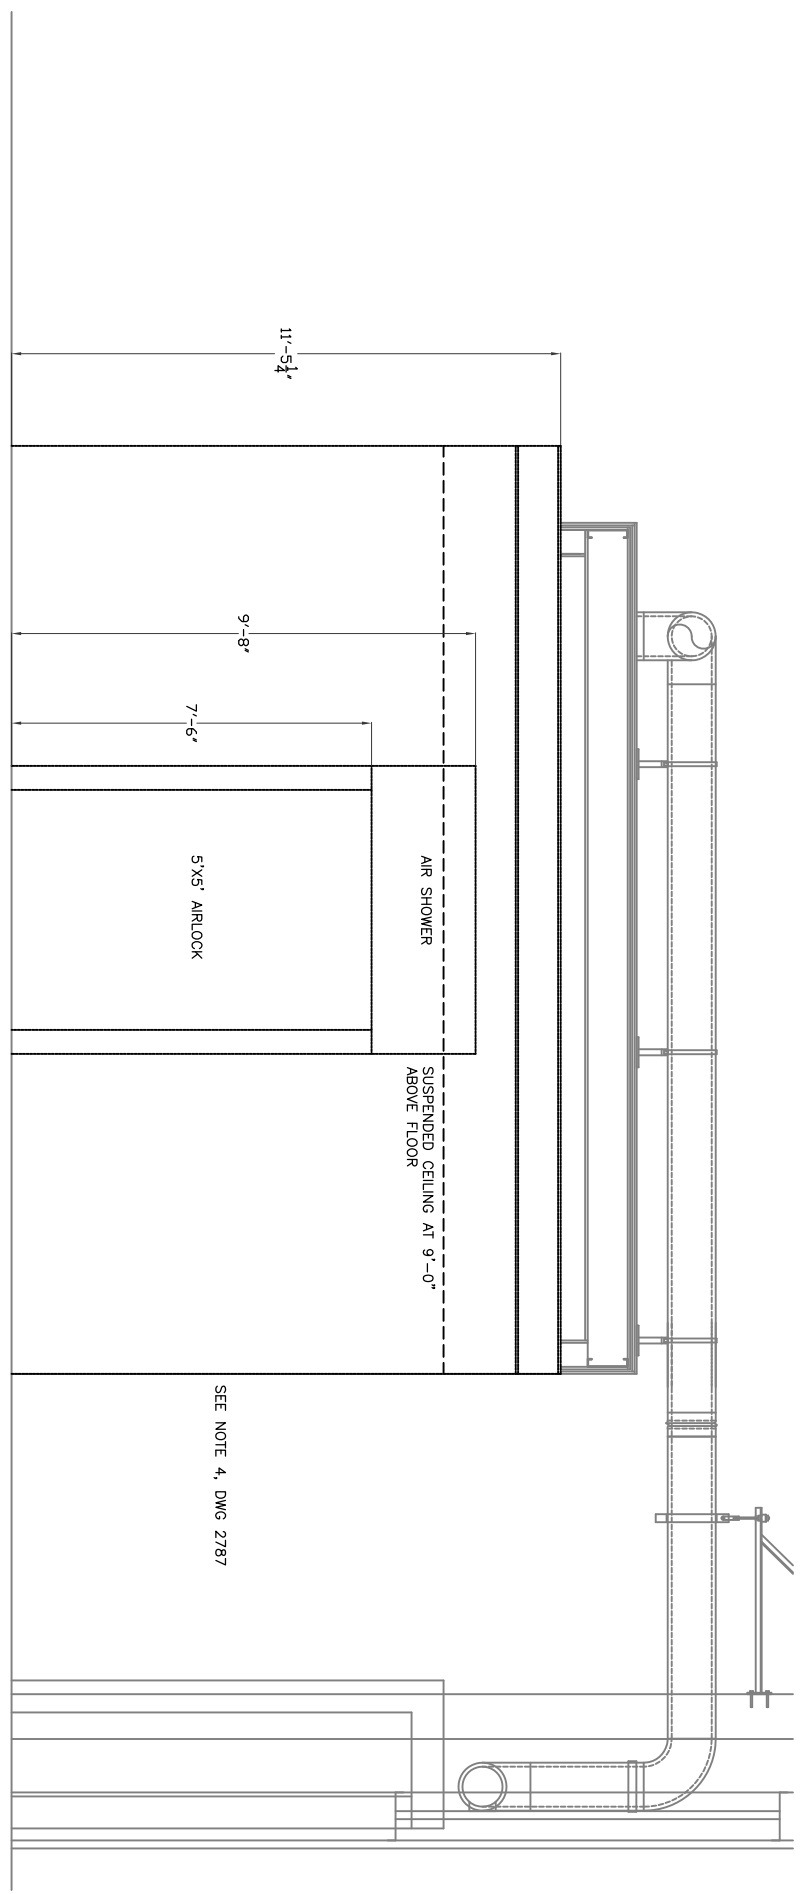


A
2787
ELEVATION LOOKING WEST
SCALE: 1/2" = 1'-0"

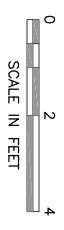

B
2787
ELEVATION LOOKING NORTH
SCALE: 1/2" = 1'-0"

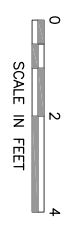

SEE NOTE 4, DWG 2787

DRAWING: LIGO-D1002789

PRINTED BY: GI on 11/4/2010 3:28 PM

DRAWING NUMBER
2789
REV
v2

CALIFORNIA INSTITUTE OF TECHNOLOGY
LIGO LIVINGSTON OBSERVATORY
HIBBS ENGINEERING, INC.
KENNEWICK, WASHINGTON

L1 LASER AREA ENCLOSURE
ANTE-ROOM
ELEVATIONS
PROJECT NUMBER: 1036.01
CAD FILE: 1036M01

© 2010 Hibbs Engineering, Inc.
DRAWN BY: GLH
CHECKED BY:
DESIGN A/E DESIGN GM
HEI APPROVAL

REV No		DATE	BY	DESCRIPTION	APPROVED
v2	11/3/10	GLH		UPDATED EXST BLDG BACKGROUND	

DATE OF ISSUE