


DOOR SCHEDULE 1 / 4 * - 1' - 0"

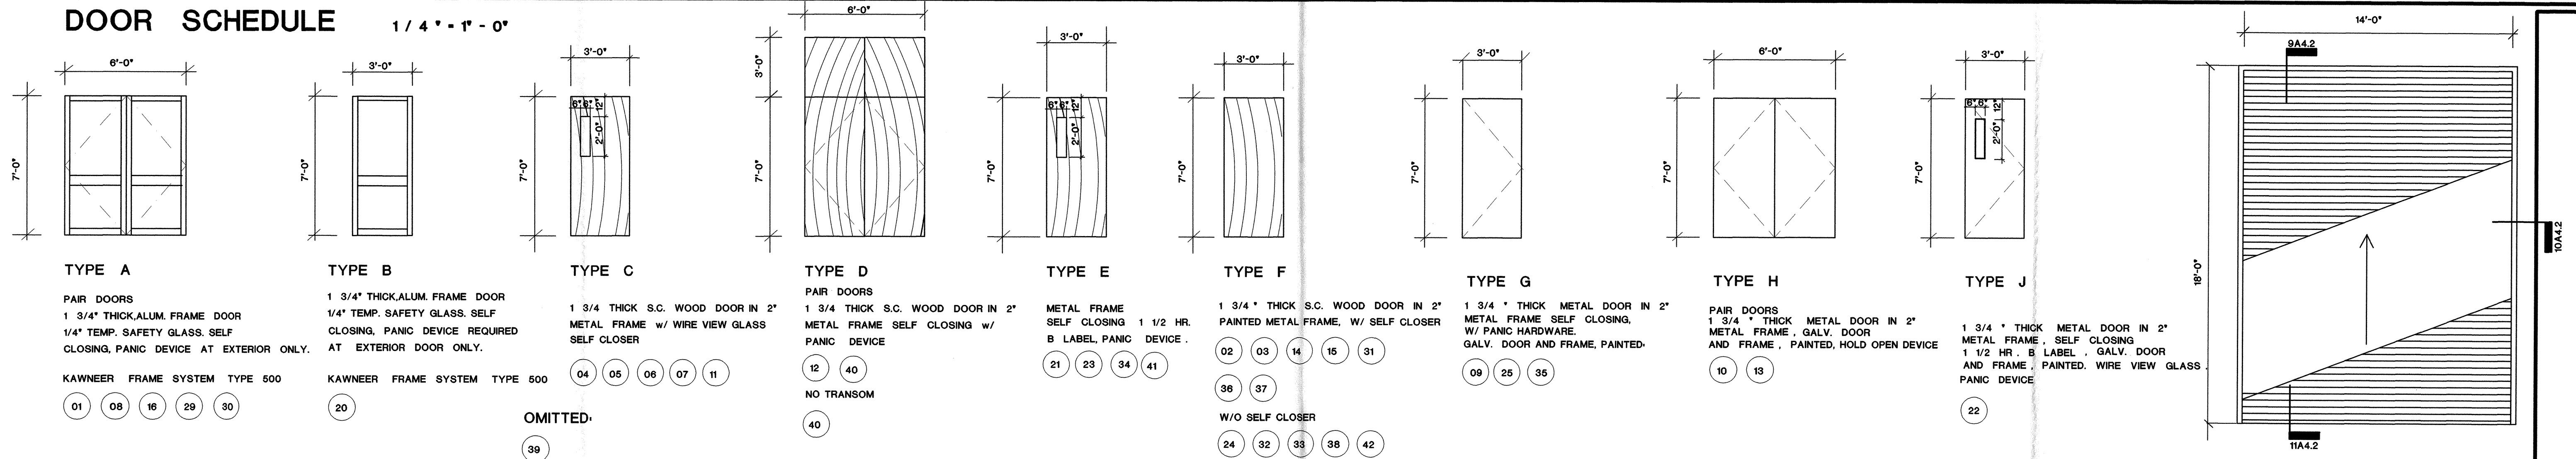

WINDOW SCHEDULE 1 / 4 * - 1' - 0"

