


1 base structure ass'y
see drawing 51100

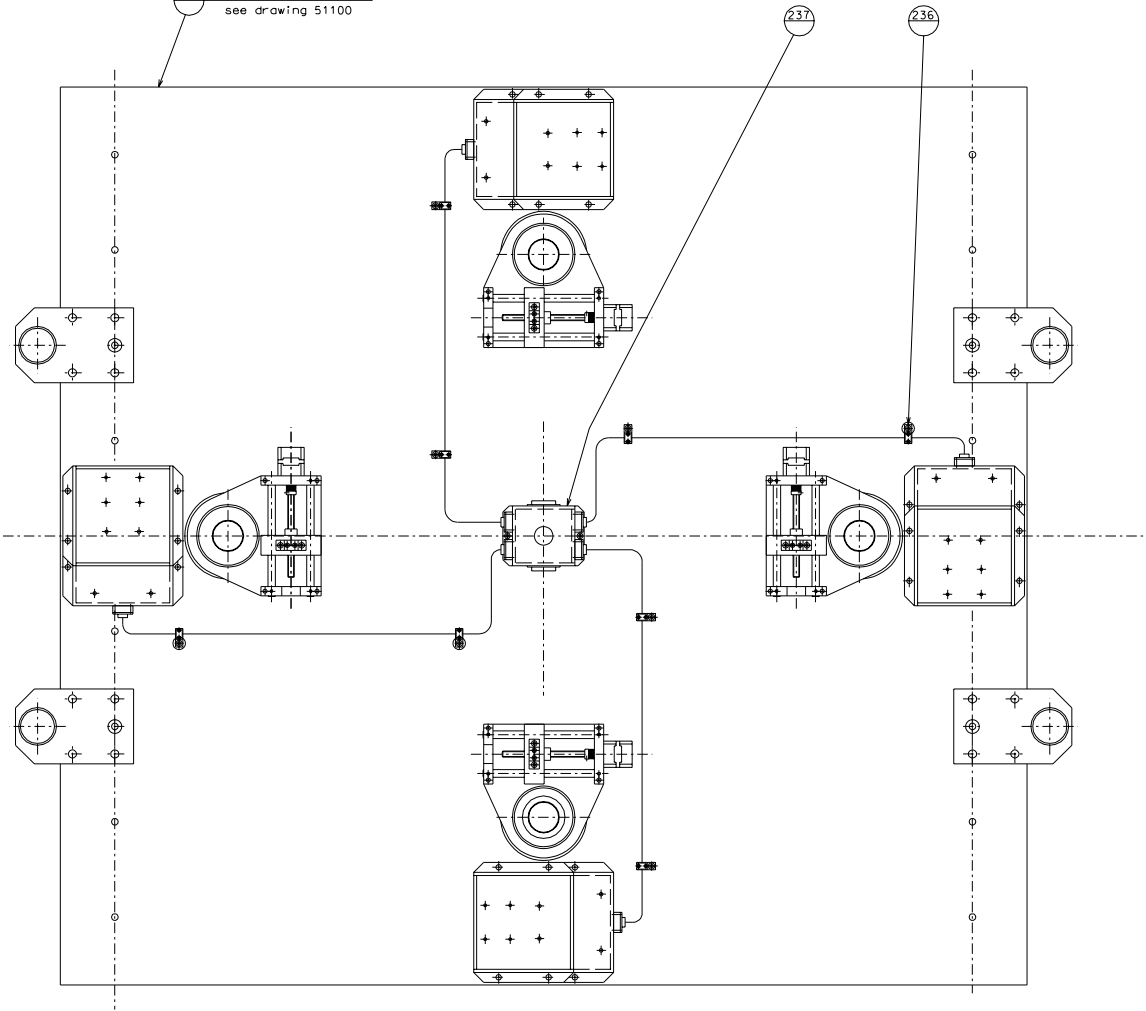

ref.					signature
modifications					
237	225	connector box			
236	224	wire's clamp dia 6			
234	224	wire's clamp dia 3			
ref.	draw.	added/removed	ref.	draw.	added/removed
		designed by R. De Salvo drawn by G. Gennaro-PROMECC		date 13-06-06	
title HORIZONTAL BENCH HORIZONTAL LVDT-ACTUATOR		code LIGO-0051223-00-0		scale 1/4	
				A 1	