

Figure 4


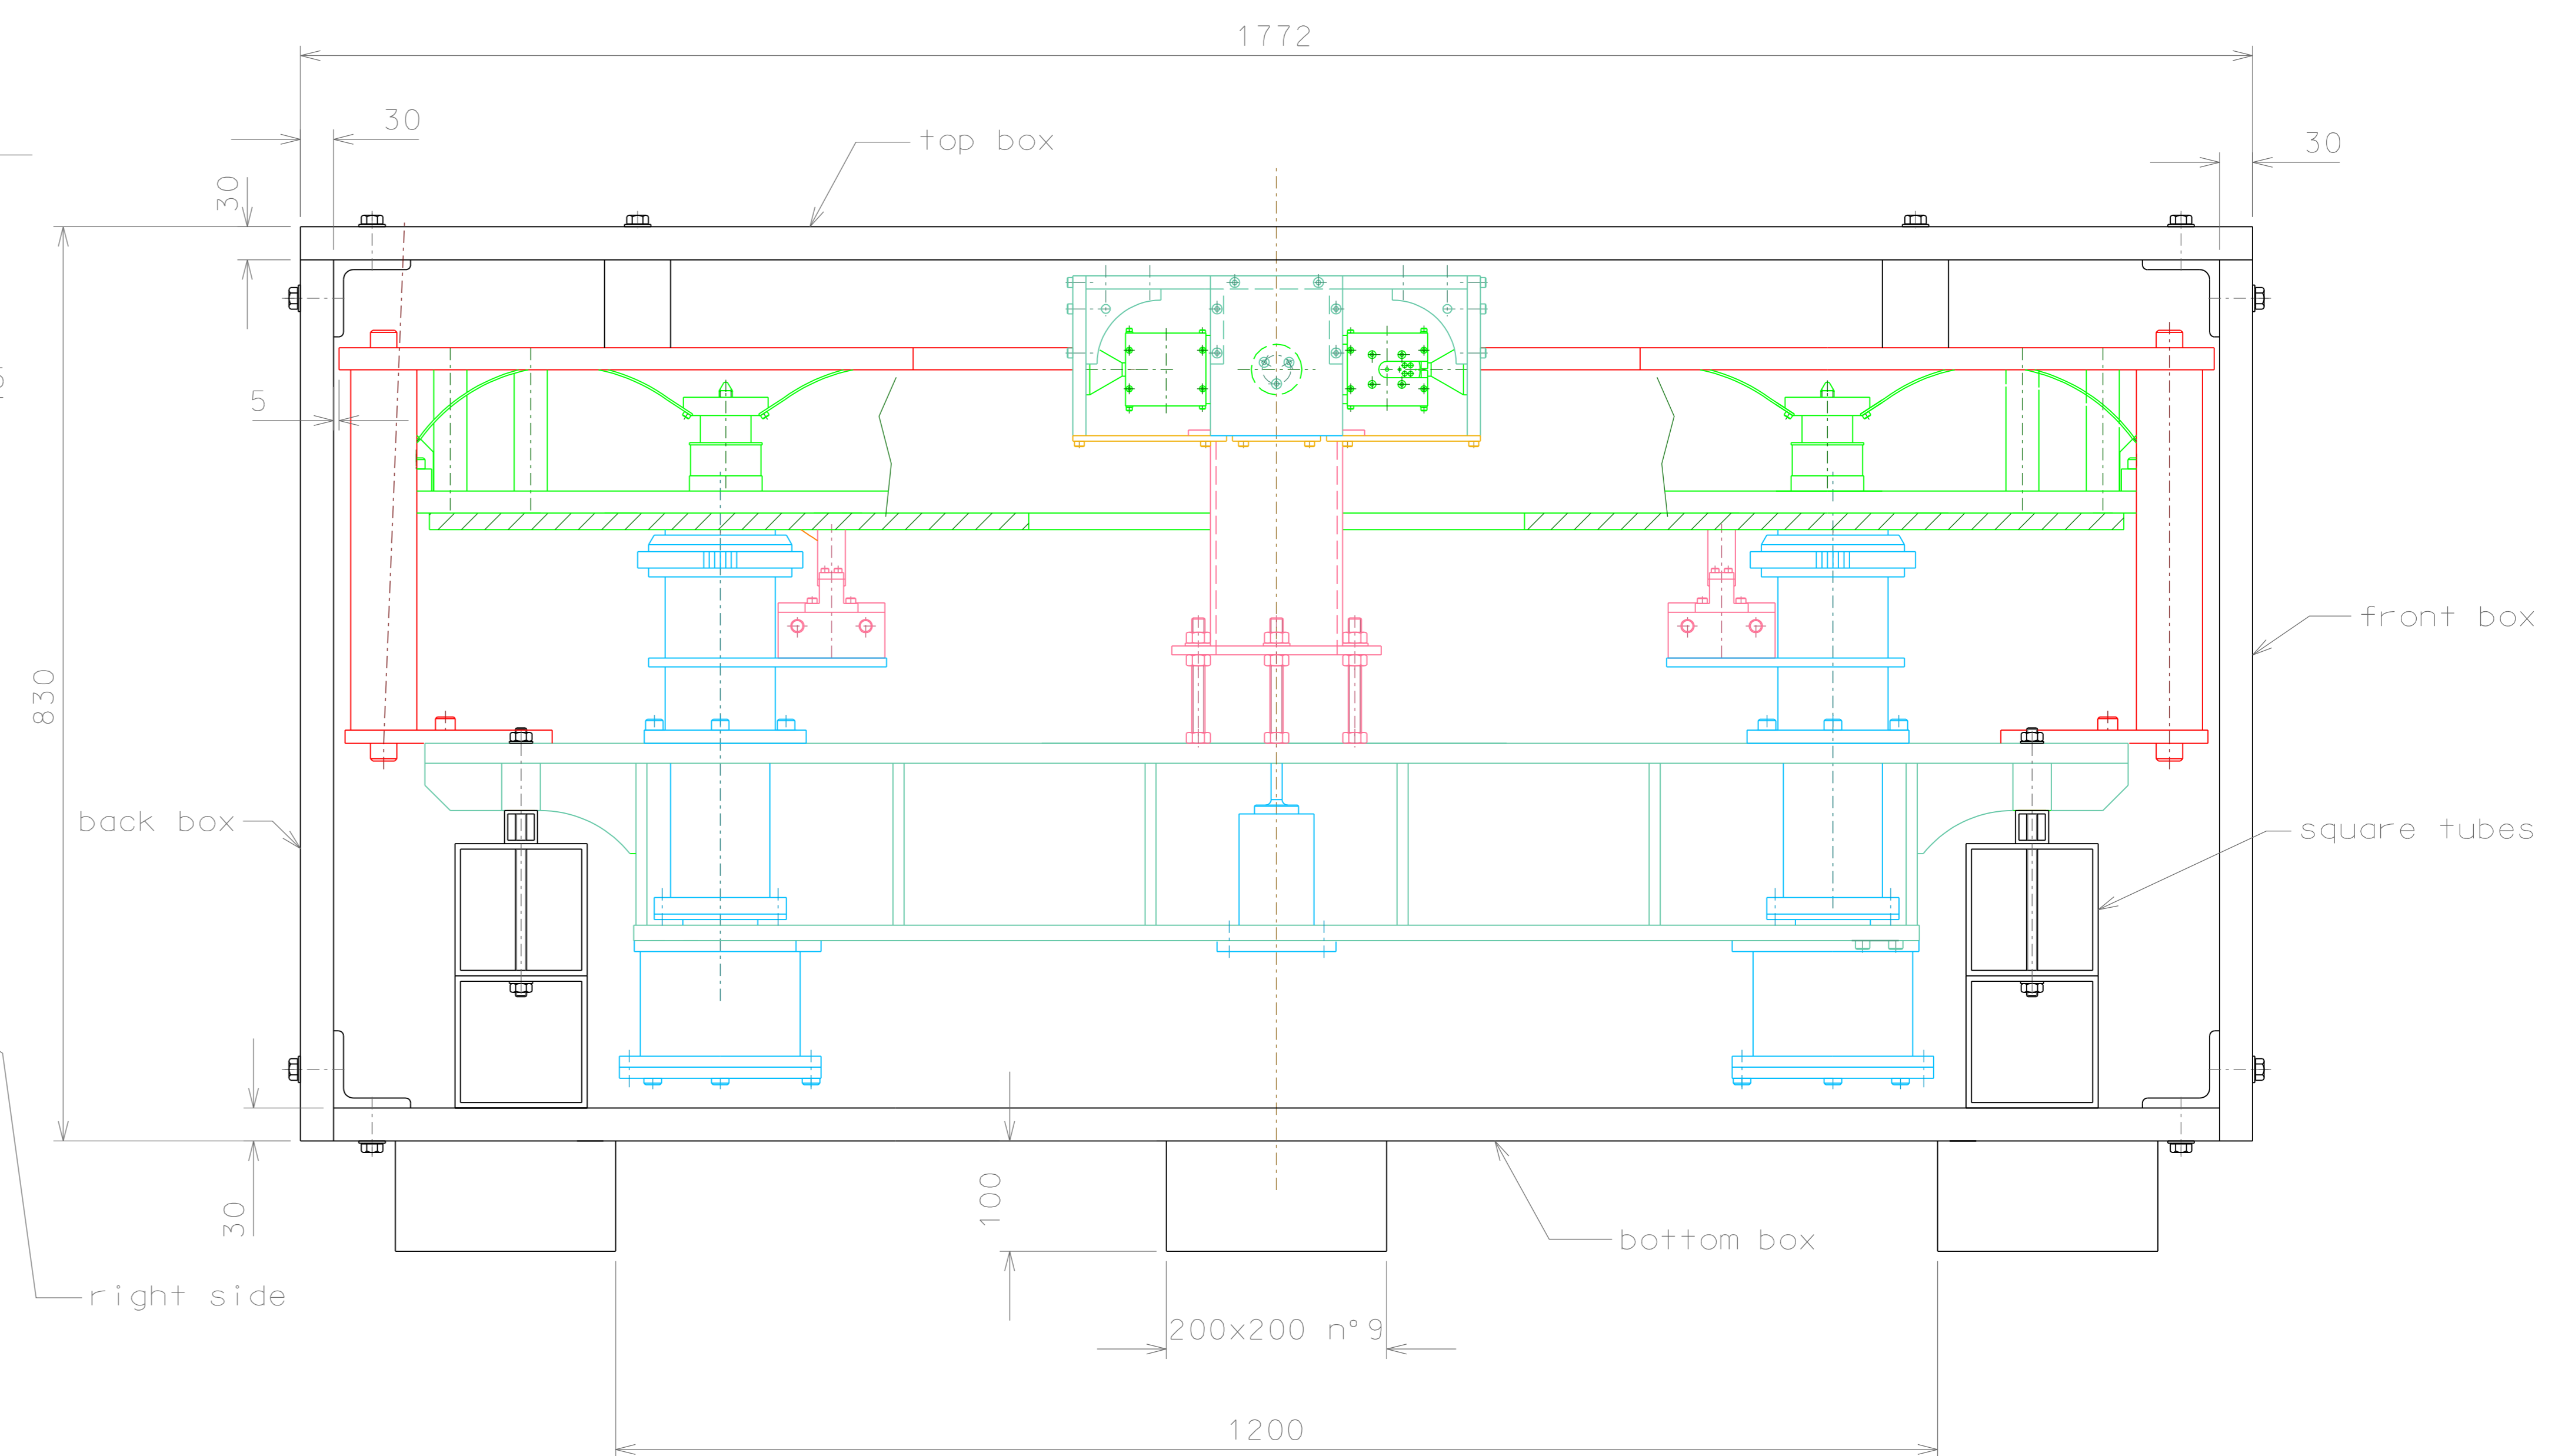


Figure 3

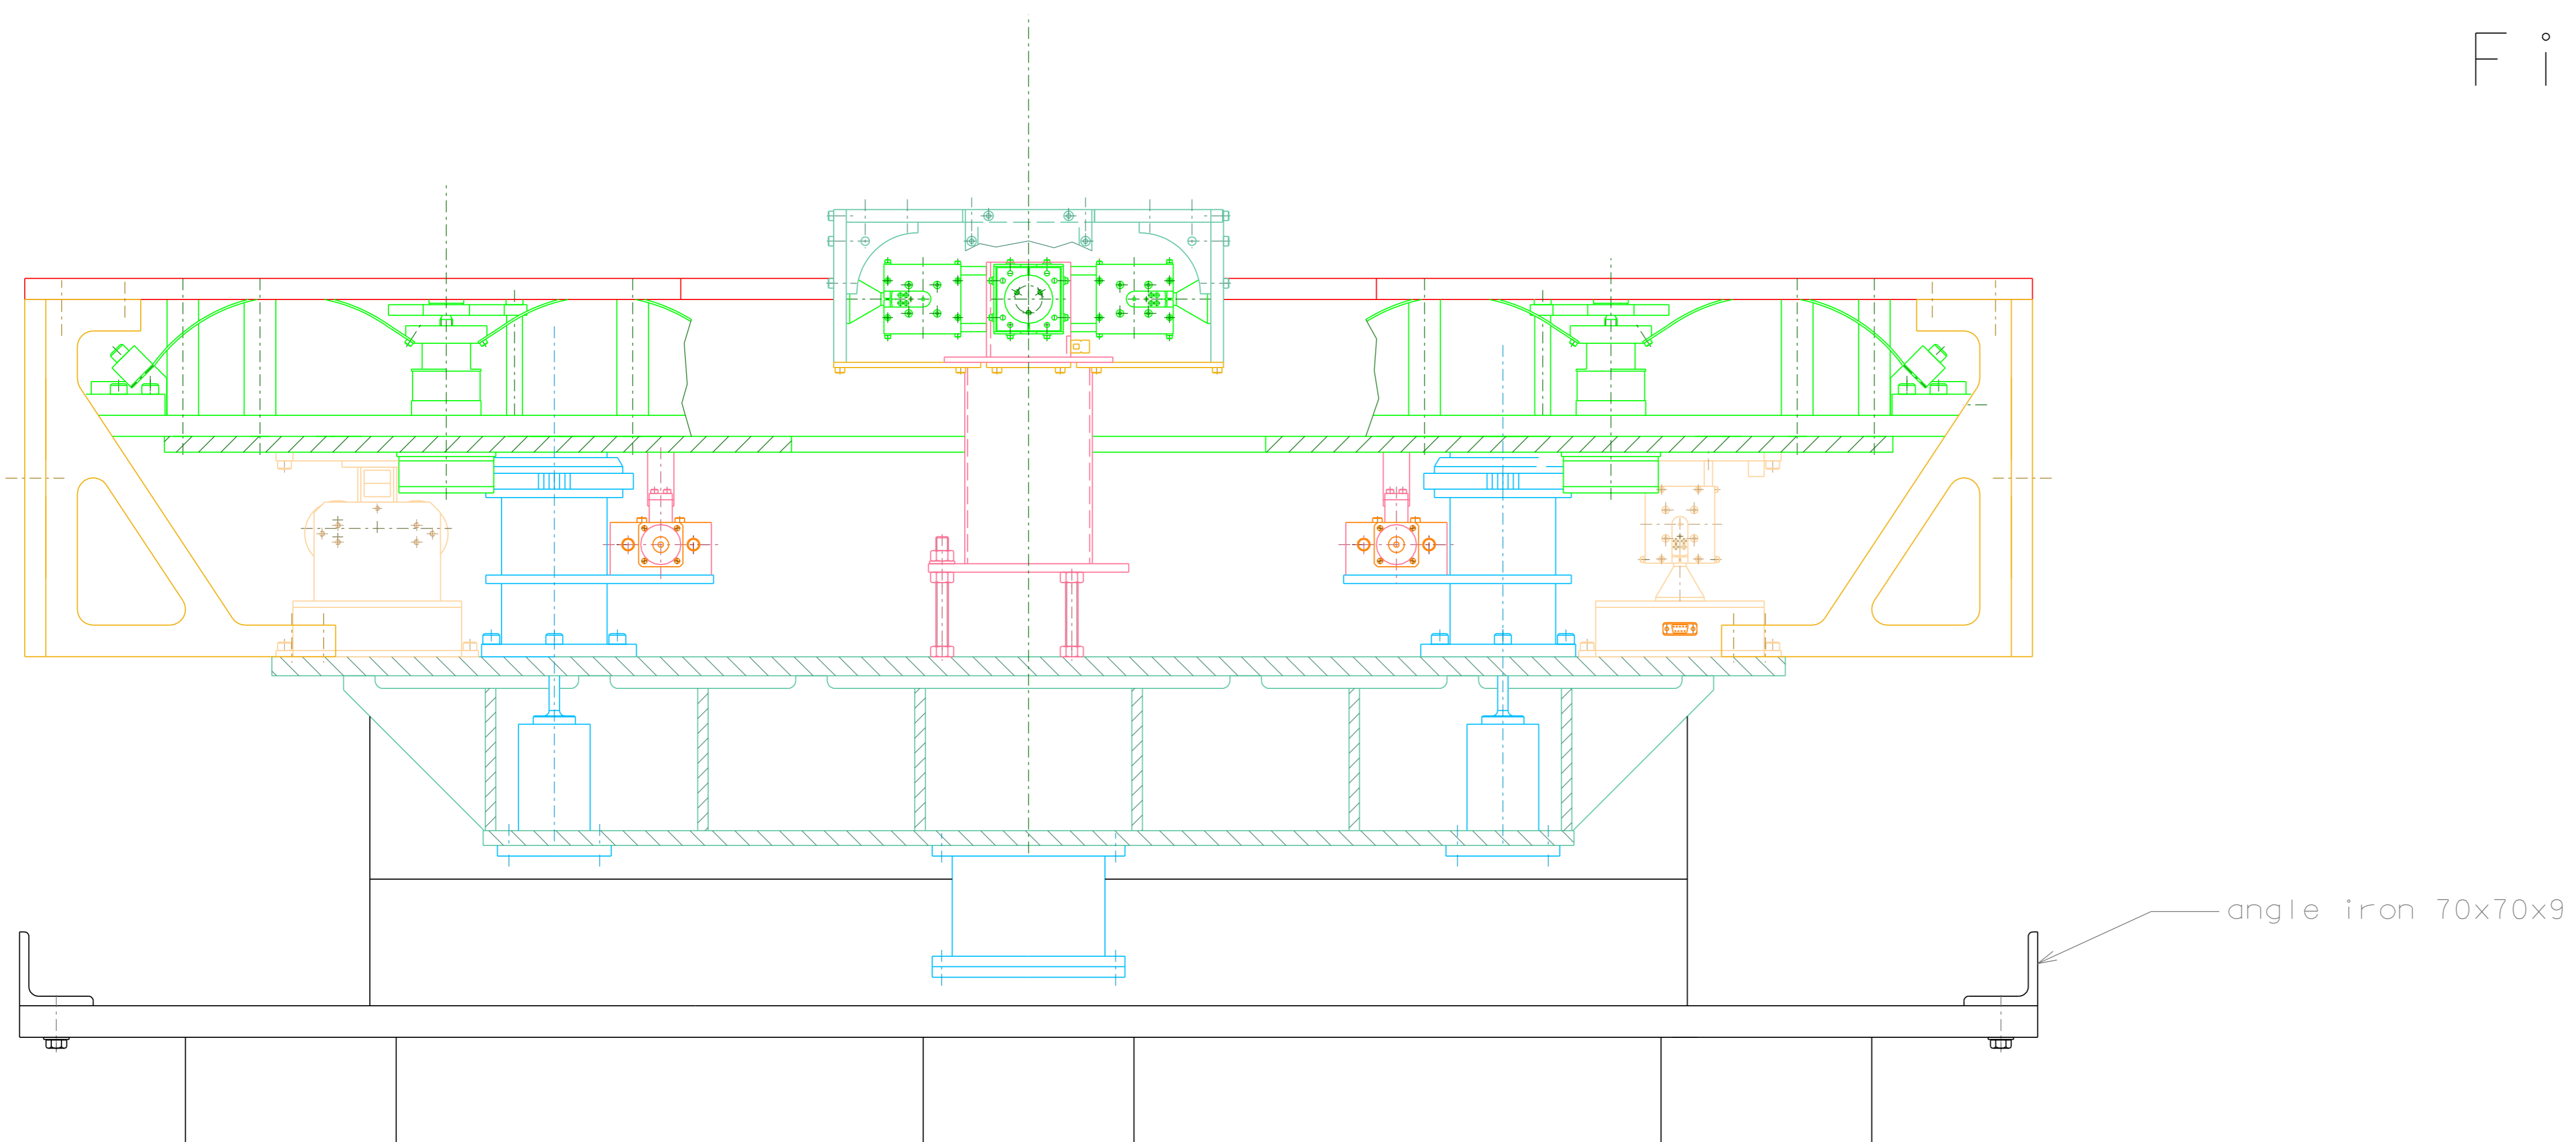

ref.	note	date	signature
modifications			
ref.	draw.	added legend	
LIGO PROJECT		designed for R.De Salvo	
title HAM-OPTICAL BENCH TRANSPORT		draw. by G. Gennaro-PROMEC date 24-11-06 LIGO-D051259-00-D	
scale 1/6		sheet A 1	