


NOTES: (UNLESS OTHERWISE SPECIFIED)

REV.	DATE	DCH #	DRAWING TREE #
A	1-18-06	LIGO-E060004-00	

5/16-18 TAP THRU
ON 1.700 +/- .010 DIA
BC 4 PL. EQUAL
SPACED W/IN .005

Ø0.500
DRILL THRU AND REAM
LPF FOR 1/2" DIA
DOWEL .62" DEEP MIN.

Ø2.240±0.010

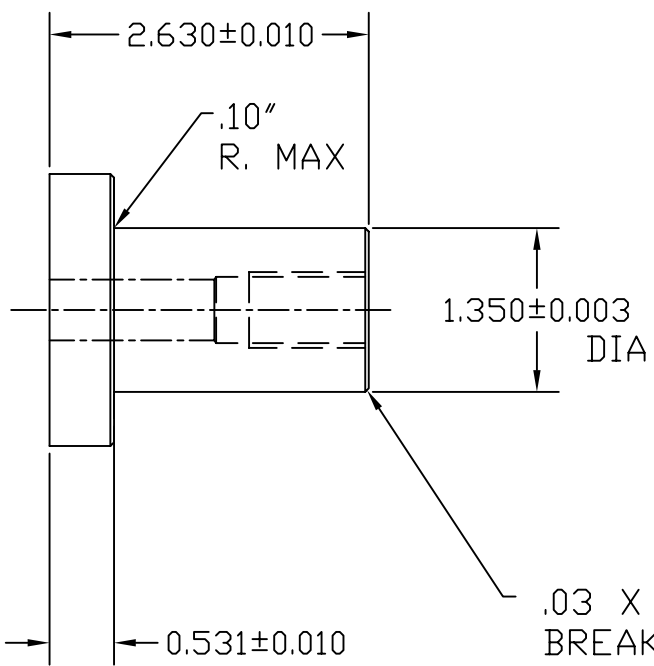

5/8-11 TAP
.87 DEEP FULL
THD MIN.

.03 X 45 DEG
BREAK EDGE 2PL

MAKE 1

ITEM NO.	REQ. QUANTITY	SPARE	TOT. QUANTITY	PART NUMBER	DESCRIPTION	SUPPLIER
PARTS LIST						
UNLESS OTHERWISE SPECIFIED:				DATE	NAME	
DIMENSIONS ARE IN INCHES				DRAWN	1/11/06	KENN
TOLERANCES: .01				CHECKED		
XX ±						
XXX ± .005						
ANGULAR: 3 DEG						
MATERIAL				COMMENTS:		
303 S. S.				SIZE	DWG. NO.	REV
FINISH				C	D060002-A	
N/A				SCALE:		SHEET 1 OF 1