


NOTES: (UNLESS OTHERWISE SPECIFIED)

REV.	DATE	DCN #	DRAWING TREE #
A	1-18-06	LIGO-E06004-00	

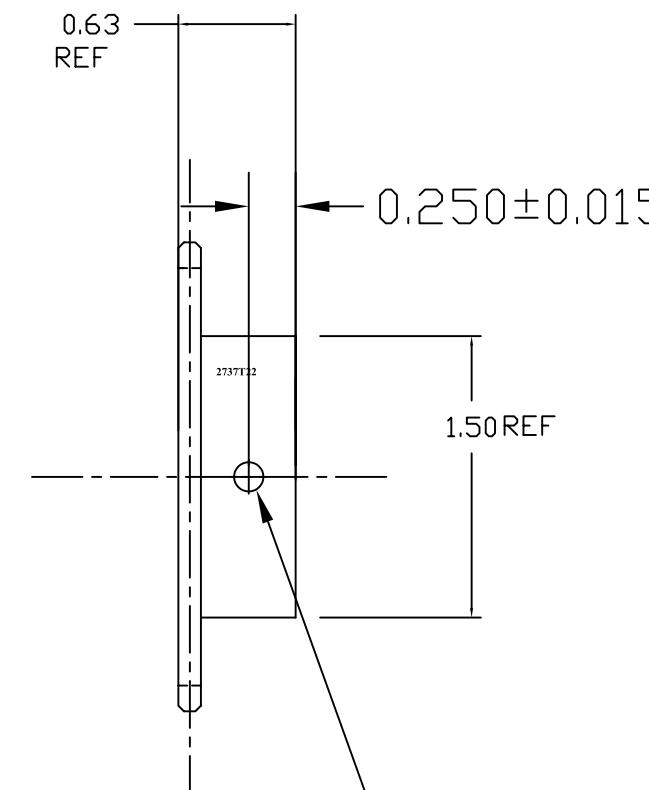

DRILL AND REAM LPF FOR
.156 DIA ROLL THRU BOTH
WALLS

[center in one of the
existing set screw holes]

see assembly for
adjacent part

MAKE 1

ITEM NO.	REQ.	SPARE	TOT.	PART NUMBER	DESCRIPTION	SUPPLIER
PARTS LIST						
UNLESS OTHERWISE SPECIFIED:						
DIMENSIONS ARE IN INCHES						
TOLERANCES: .XX± .XXX± ANGULAR±						
MATERIAL						
MCMASTER SPROCKET #2737T22						
FINISH						
N/A						
COMMENTS:						
SIZE	DWG. NO.				REV	
B				D060015-A		
SCALE:						SHEET 1 OF 1