


NOTES: (UNLESS OTHERWISE SPECIFIED)

- BREAK ALL SHARP EDGES .01/.02 X 45°
- ALL DIMENSIONS IN MILLIMETER

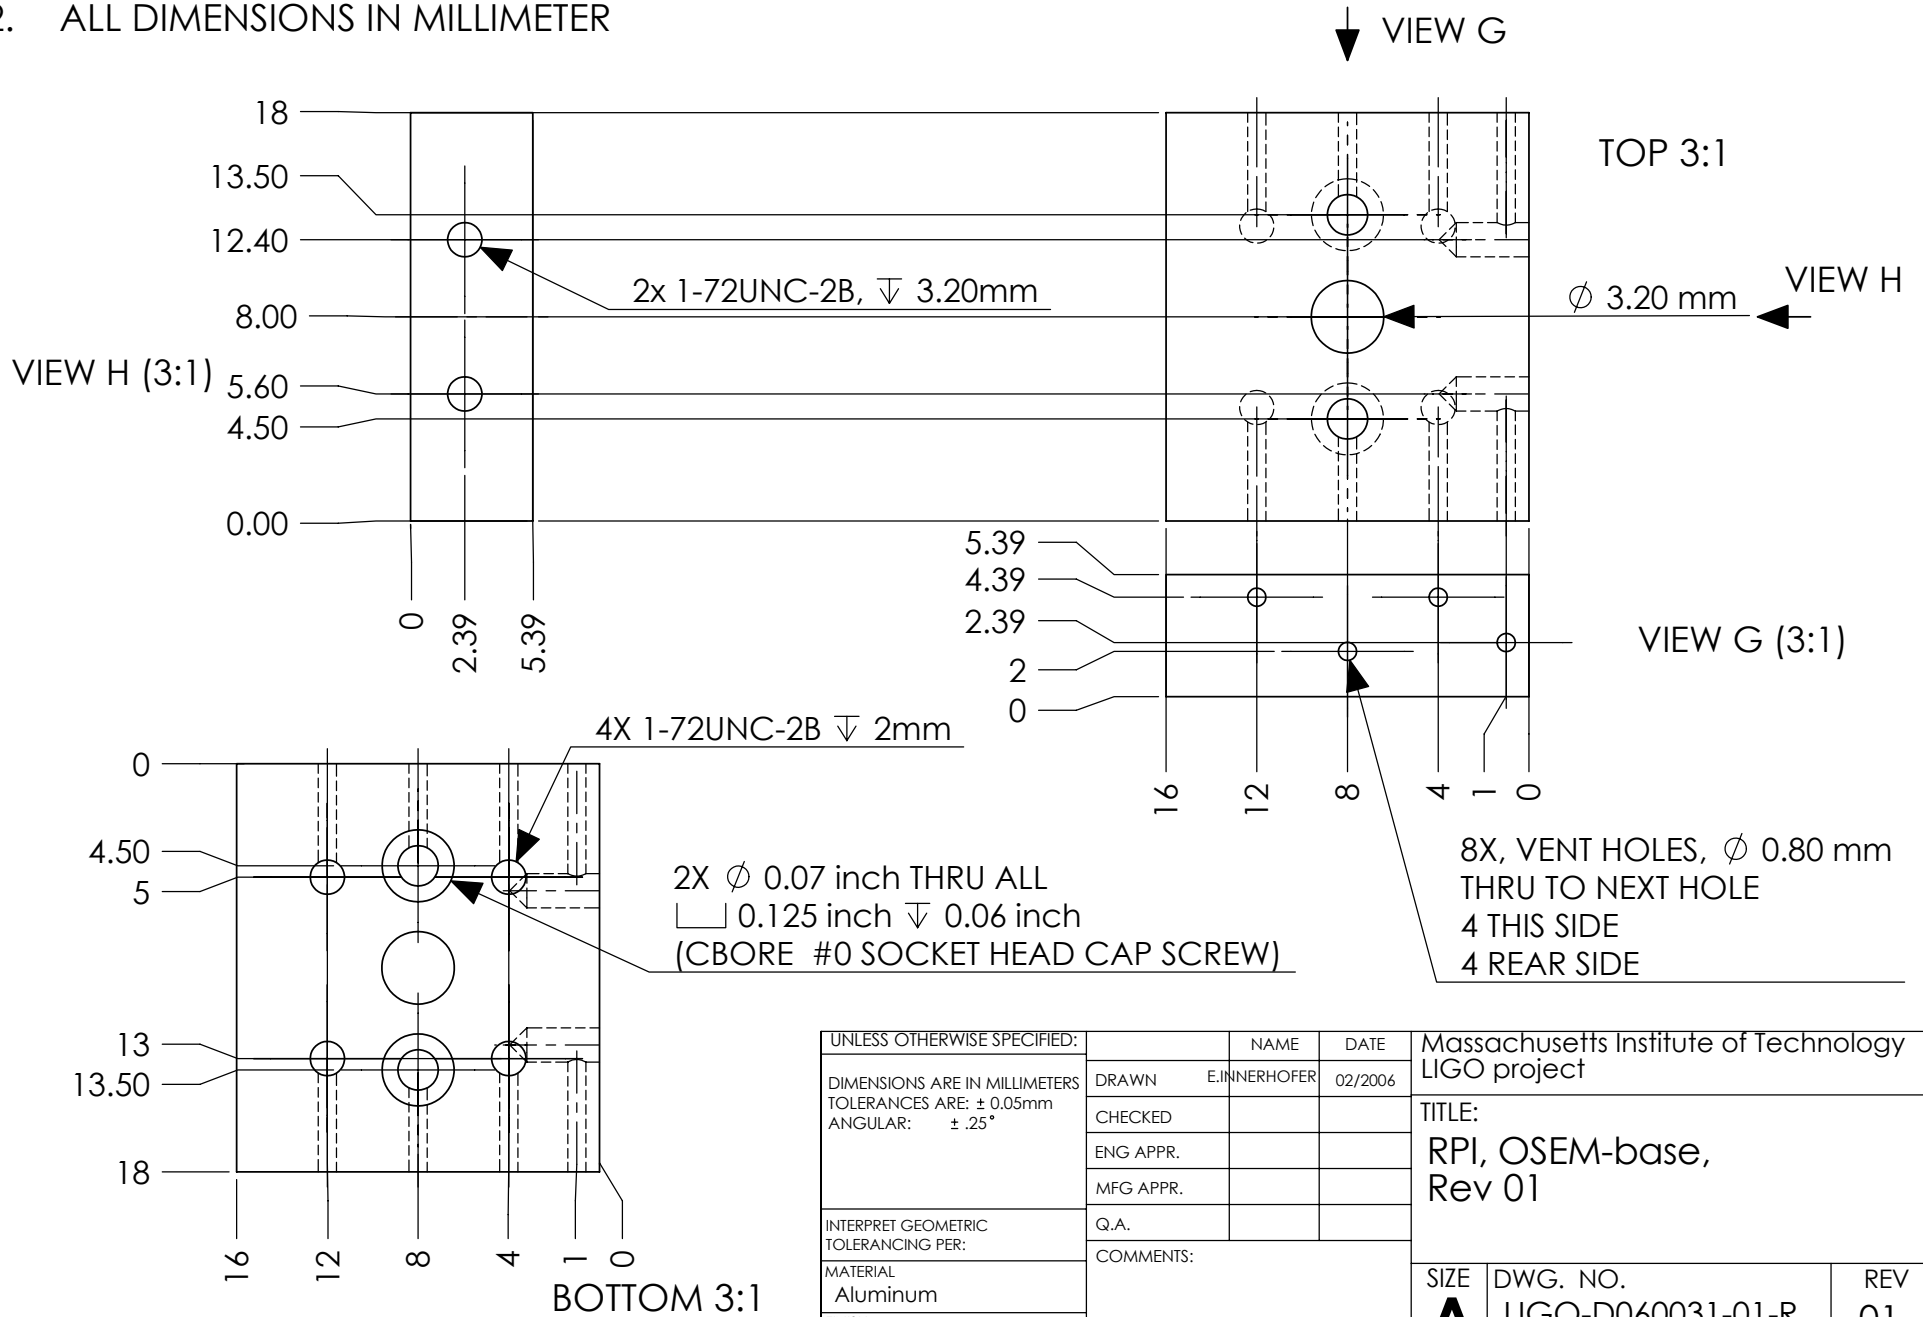

UNLESS OTHERWISE SPECIFIED:		NAME	DATE	Massachusetts Institute of Technology LIGO project
DIMENSIONS ARE IN MILLIMETERS TOLERANCES ARE: \pm 0.05mm ANGULAR: \pm .25°		DRAWN E. INNERHOFER	02/2006	
INTERPRET GEOMETRIC TOLERANCING PER:		CHECKED		
MATERIAL Aluminum		ENG APPR.		
FINISH 32/		MFG APPR.		
DO NOT SCALE DRAWING		Q.A. COMMENTS:		SIZE A
				DWG. NO. LIGO-D060031-01-R
				REV 01
		SCALE: 3:1		SHEET 1 OF 1