


- NOTES: (UNLESS OTHERWISE SPECIFIED)
- BREAK ALL SHARP EDGES .2/.5 X 45°
 - ALL DIMENSIONS IN MILLIMETER

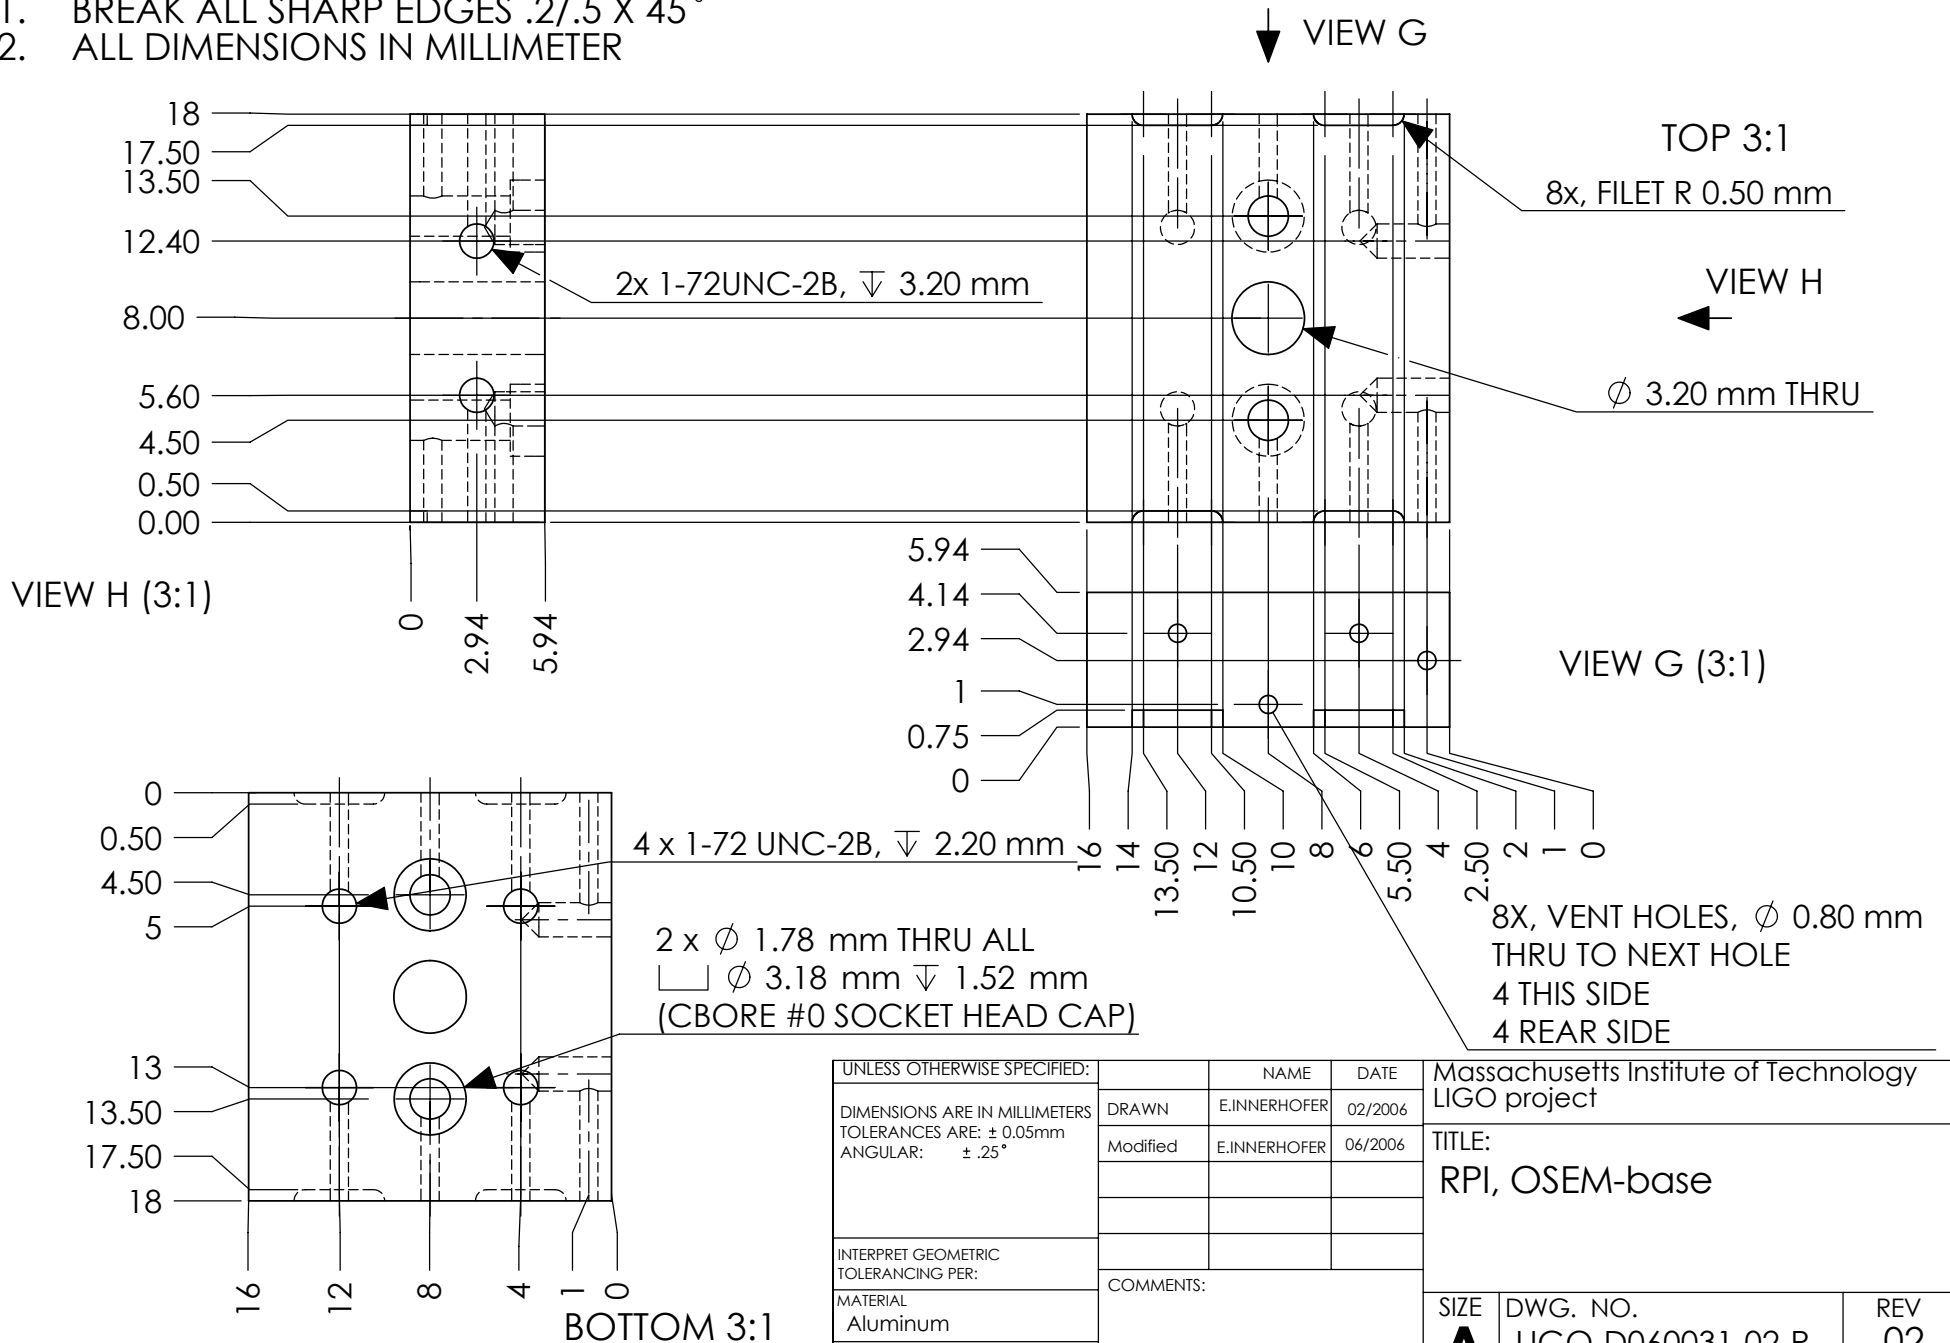

UNLESS OTHERWISE SPECIFIED:		NAME	DATE	Massachusetts Institute of Technology LIGO project
DIMENSIONS ARE IN MILLIMETERS TOLERANCES ARE: \pm 0.05mm ANGULAR: \pm .25°		DRAWN E.INNERHOFER	02/2006	
INTERPRET GEOMETRIC TOLERANCING PER:		Modified E.INNERHOFER	06/2006	TITLE: RPI, OSEM-base
MATERIAL Aluminum		COMMENTS:		SIZE A
FINISH ∇ 32/				DWG. NO. LIGO-D060031-02-R
DO NOT SCALE DRAWING				REV 02
		SCALE: 3:1		SHEET 1 OF 1