


8 7 6 5 4 3 2 1

NOTES: (UNLESS OTHERWISE SPECIFIED)

REV.	DATE	DCN #	DRAWING TREE #
A	1-18-06	E060004-00-D	

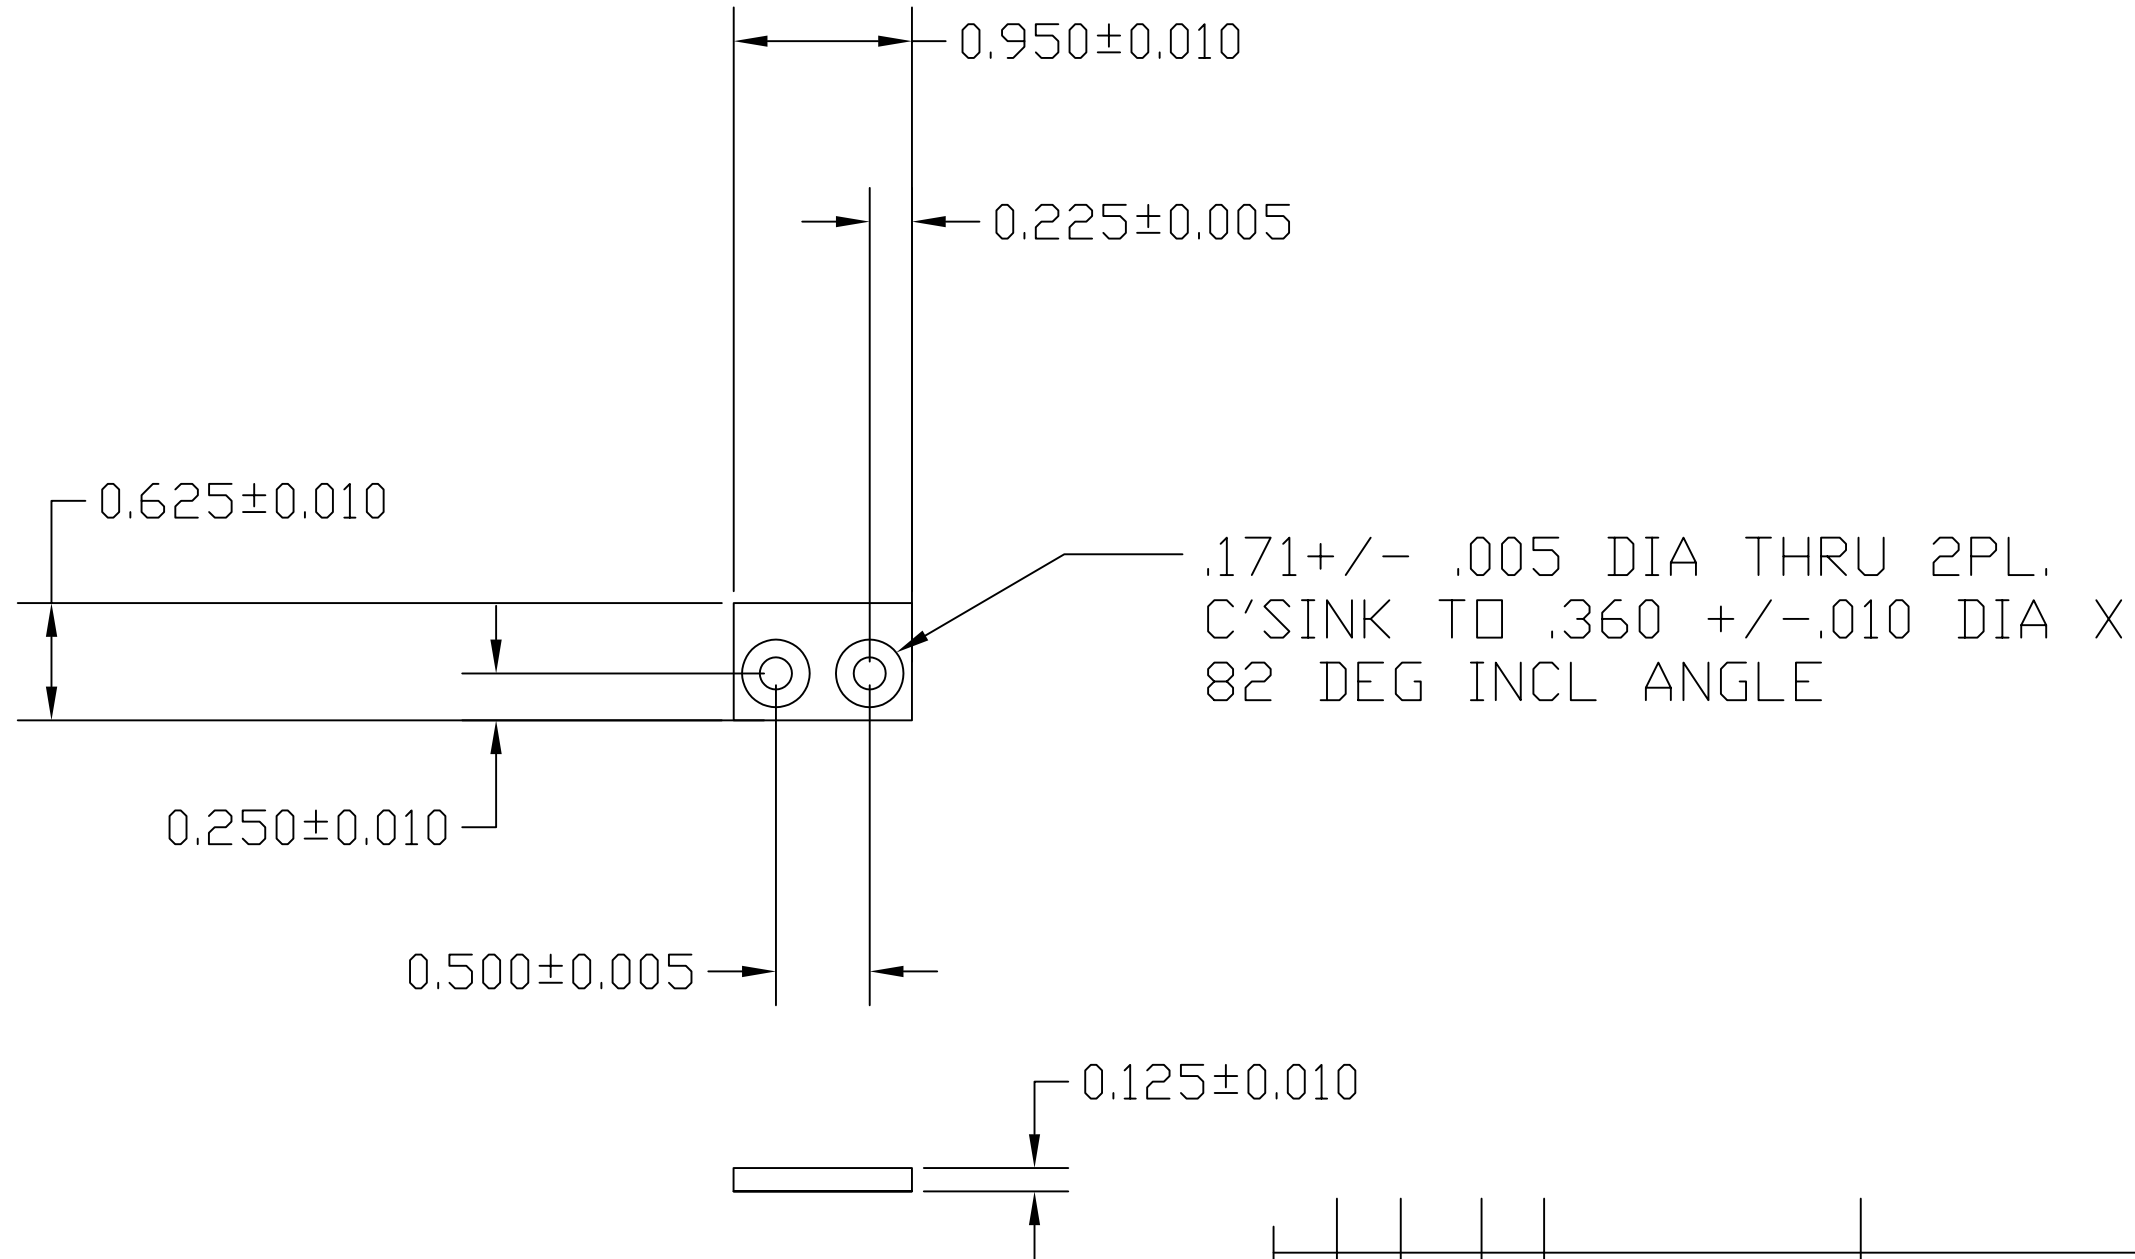

MAKE 1

ITEM NO.	REQ.	SPARE	TOT.	PART NUMBER	DESCRIPTION	SUPPLIER
PARTS LIST						
UNLESS OTHERWISE SPECIFIED: DIMENSIONS ARE IN INCHES				DATE	NAME	CALIFORNIA INSTITUTE OF TECHNOLOGY MASSACHUSETTS INSTITUTE OF TECHNOLOGY SYSTEM LASTI SUB-SYSTEM QUAD SUSPENSION NEXT ASSY D060145-A PART NAME Y-PUSH PLATE
DRAWN				1/11/06	KENM	
TOLERANCES: .XX±: .XXX±: ANGULAR±:						
MATERIAL 303/304 SS						
FINISH N/A				COMMENTS:		SIZE DWG. NO. D060047-A REV
SCALE:						SHEET 1 OF 1

8 7 6 5 4 3 2 1 FILE NAME/LOCATION: D060047-A