
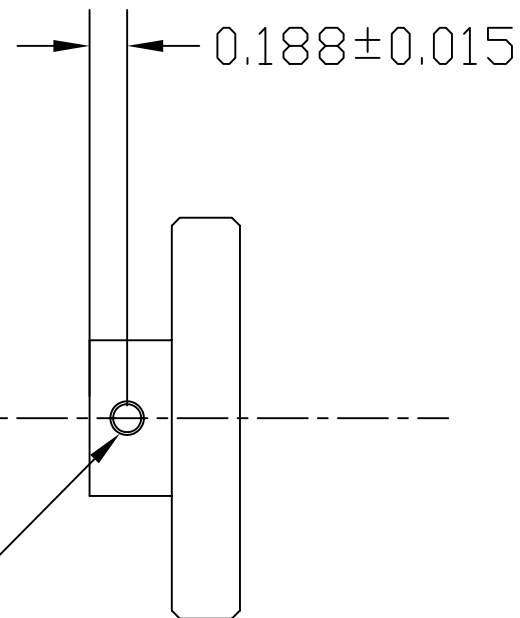


REV.	DATE	DCN #	DRAWING TREE #
A	1-18-06	E060004-00-D	

NOTES: (UNLESS OTHERWISE SPECIFIED)

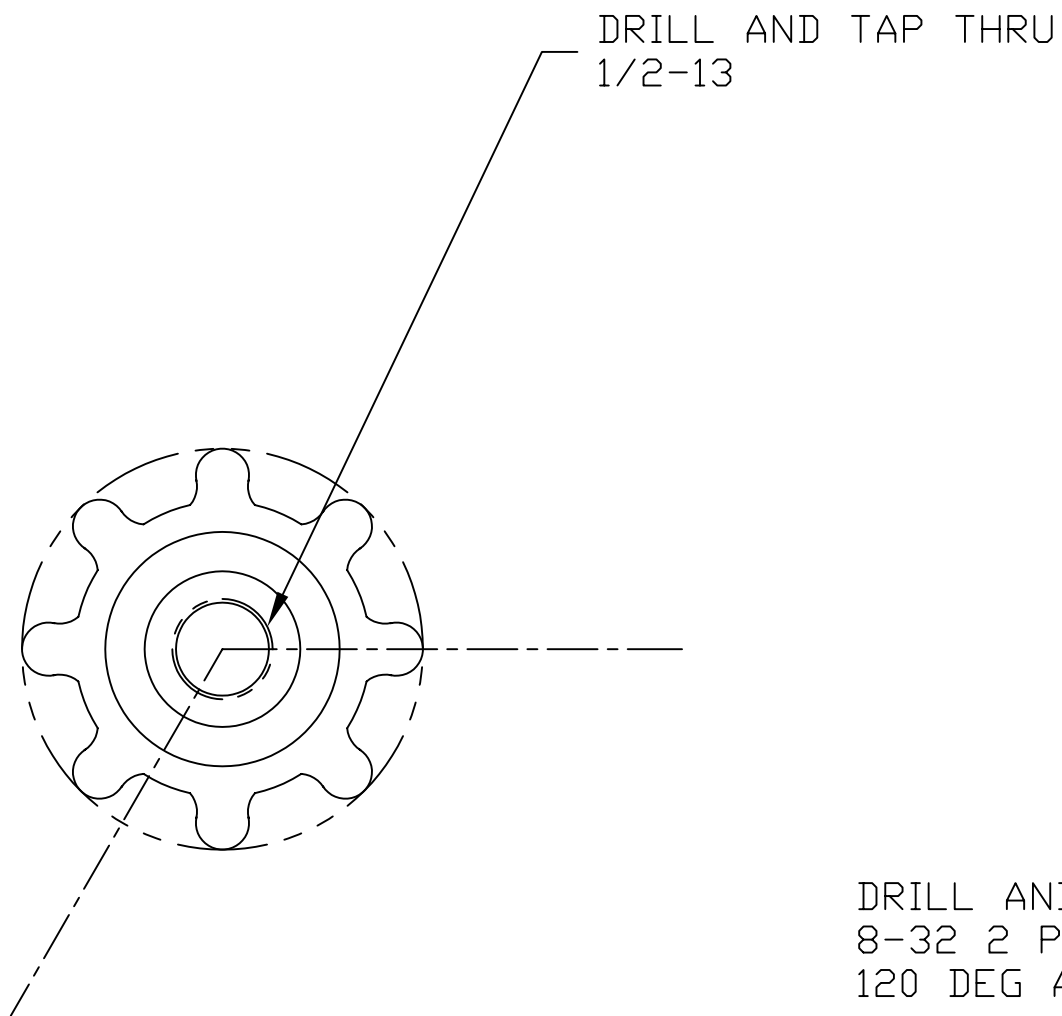

BREAK EDGES TYP.

MAKE 2

ITEM NO.	REQ.	SPARE	TOT.	PART NUMBER	DESCRIPTION	SUPPLIER
PARTS LIST						
UNLESS OTHERWISE SPECIFIED:				DATE	NAME	
DIMENSIONS ARE IN INCHES				DRAWN	3/1/06	KENM
TOLERANCES:				CHECKED		
.XX±:						
.XXX±:						
ANGULAR±:						
MATERIAL				COMMENTS:		
MC MASTER ALUM KNOB						
FINISH						
N/A						
LIGO CALIFORNIA INSTITUTE OF TECHNOLOGY MASSACHUSETTS INSTITUTE OF TECHNOLOGY						
SYSTEM LASTI						
SUB-SYSTEM QUAD SUSPENSION						
NEXT ASSY D060145-A						
PART NAME X-Y PUSHER SCREW KNOB MOD						
SIZE	DWG. NO.	REV				
B	D060068-A					
SCALE:						SHEET 1 OF 1