


NOTES: (UNLESS OTHERWISE SPECIFIED)

REV.	DATE	DCN #	DRAWING TREE #
A	1-18-06	E060004-00-D	

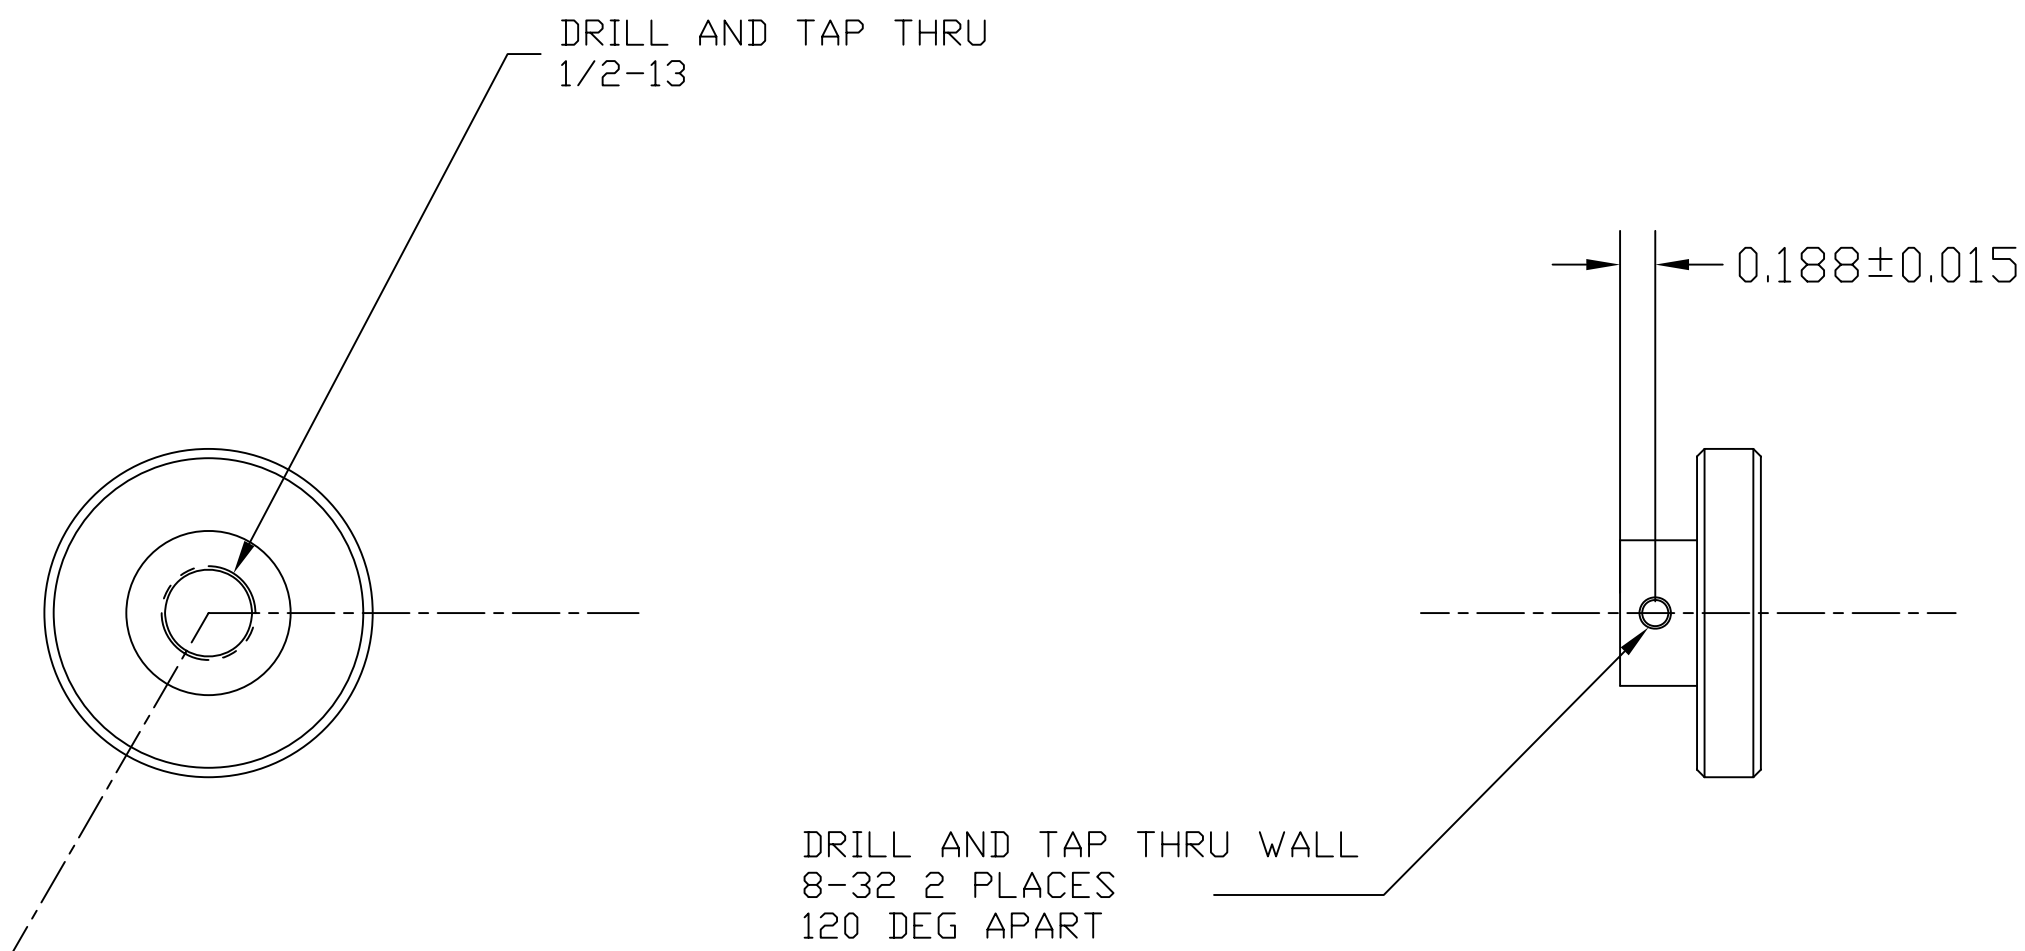

BREAK EDGES TYP.

MAKE 2

ITEM NO.	REQ.	SPARE	TOT.	PART NUMBER	DESCRIPTION	SUPPLIER
PARTS LIST						
UNLESS OTHERWISE SPECIFIED:				DATE	NAME	LIGO CALIFORNIA INSTITUTE OF TECHNOLOGY MASSACHUSETTS INSTITUTE OF TECHNOLOGY
DIMENSIONS ARE IN INCHES				DRAWN	3/1/06	
TOLERANCES:				CHECKED		SYSTEM LASTI
.XX±:						SUB-SYSTEM QUAD SUSPENSION
.XXX±:						NEXT ASSY D060145-A
ANGULAR±:						PART NAME X-Y TILT SCREW KNOB MOD
MATERIAL MC MASTER ALUM KNOB 60205K42				COMMENTS:		SIZE DWG. NO. D060077-A
FINISH N/A						REV
SCALE:						SHEET 1 OF 1