


NOTES: (UNLESS OTHERWISE SPECIFIED)

- BREAK ALL SHARP EDGES .01/.02 X 45°
- ALL DIMENSIONS IN INCHES

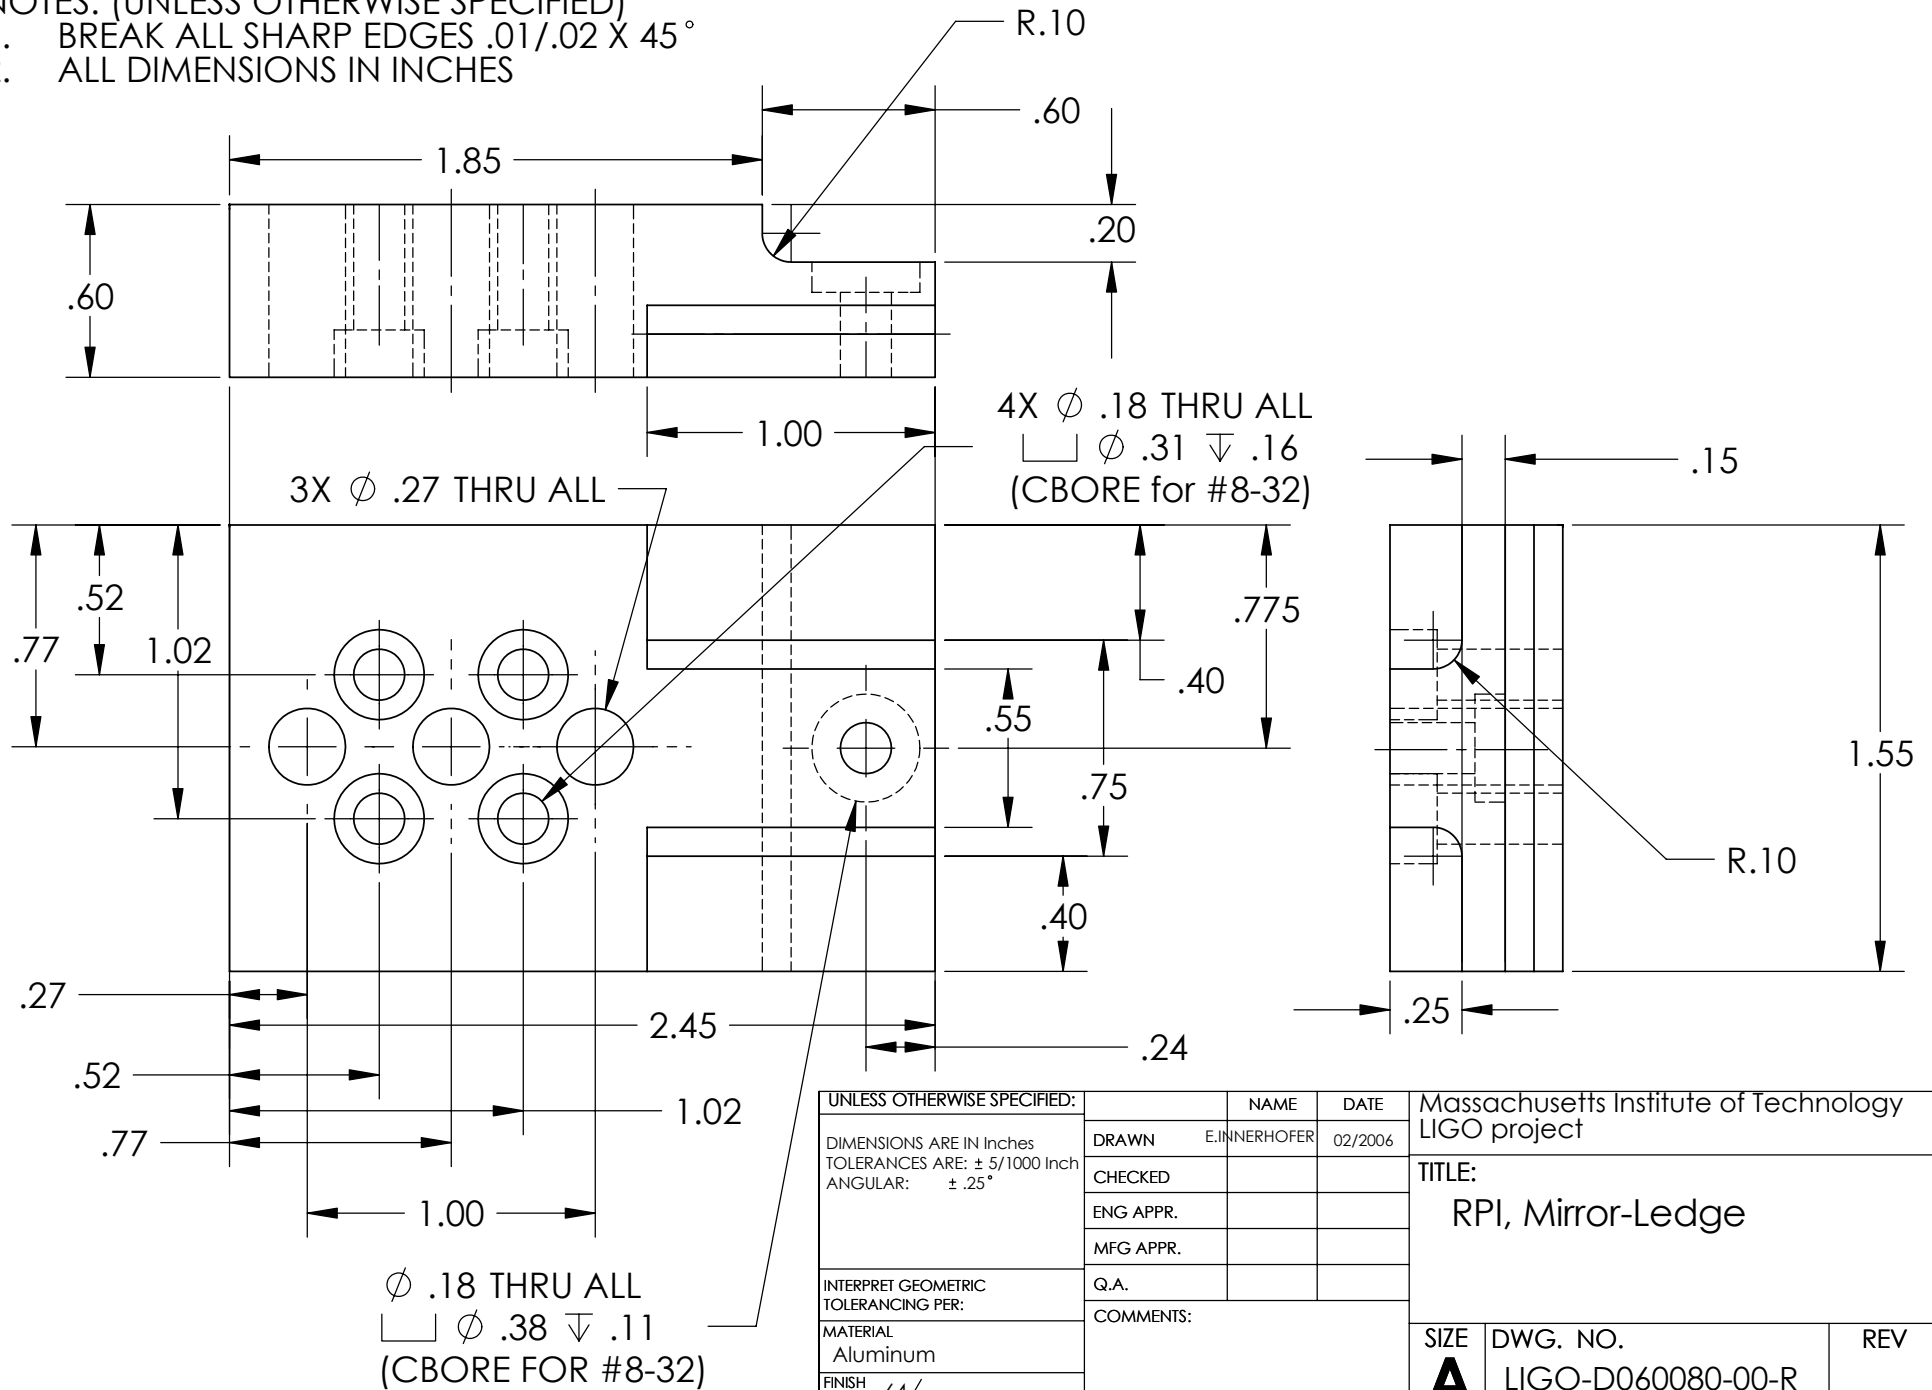

UNLESS OTHERWISE SPECIFIED:

DIMENSIONS ARE IN Inches
TOLERANCES ARE: $\pm 5/1000$ Inch
ANGULAR: $\pm .25^\circ$

INTERPRET GEOMETRIC
TOLERANCING PER:

MATERIAL
Aluminum

FINISH
64

DO NOT SCALE DRAWING

	NAME	DATE
DRAWN	E. INNERHOFER	02/2006
CHECKED		
ENG APPR.		
MFG APPR.		
Q.A.		

COMMENTS:

Massachusetts Institute of Technology
LIGO project

TITLE:
RPI, Mirror-Ledge

SIZE	DWG. NO.	REV
A	LIGO-D060080-00-R	
SCALE: 3:1	WEIGHT:	SHEET 1 OF 1