


NOTES: (UNLESS OTHERWISE SPECIFIED)

- BREAK ALL SHARP EDGES .01/.02 X 45°
- ALL DIMENSIONS IN INCHES

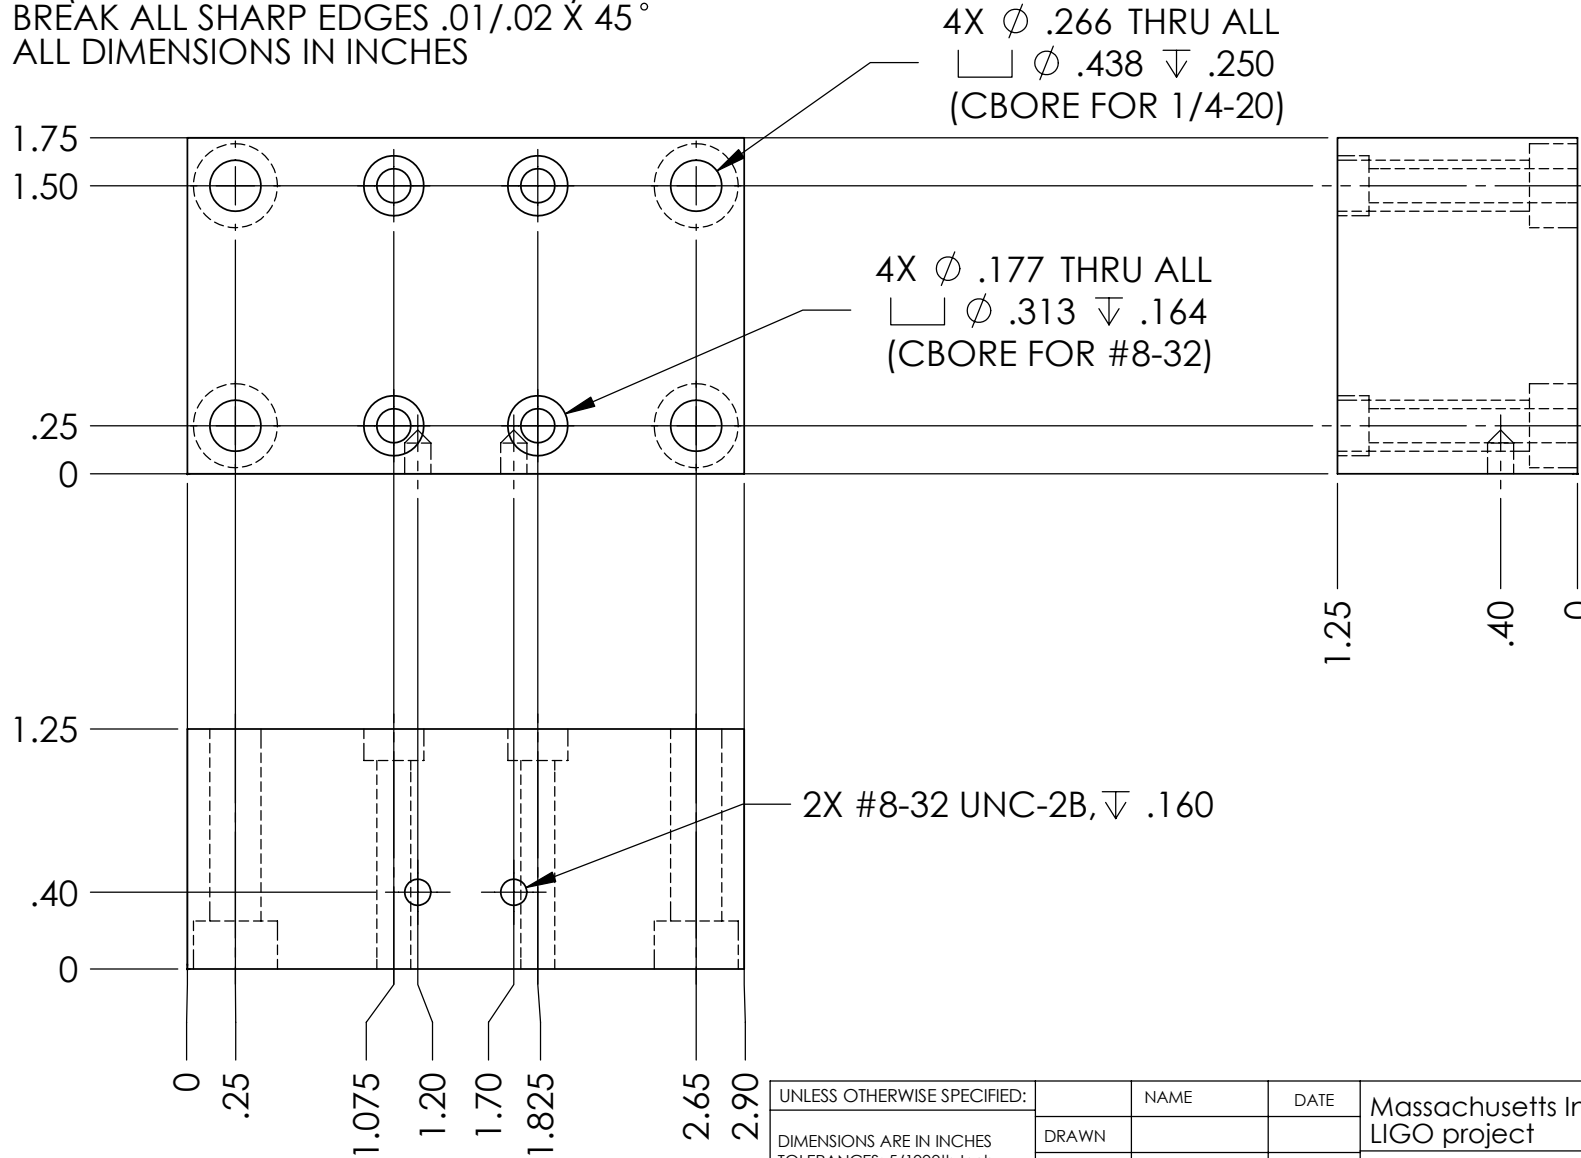

UNLESS OTHERWISE SPECIFIED:		NAME	DATE	Massachusetts Institute of Technology LIGO project	
DIMENSIONS ARE IN INCHES TOLERANCES: 5/1000th Inch		DRAWN		TITLE:	
		MODIFIED	E. Innerhofer	RPI, Suspension-Cage Mirror-Stage-Spacer	
		ENG APPR.			
		MFG APPR.			
MATERIAL		Q.A.			
Aluminum		COMMENTS:			
FINISH				SIZE	DWG. NO.
64/				A	LIGO-D060090-00-R
DO NOT SCALE DRAWING				REV	00
				SCALE: 1:1	WEIGHT:
				SHEET 1 OF 1	