


NOTES: (UNLESS OTHERWISE SPECIFIED)

- BREAK ALL SHARP EDGES .01/.02 X 45°
- ALL DIMENSIONS IN INCHES

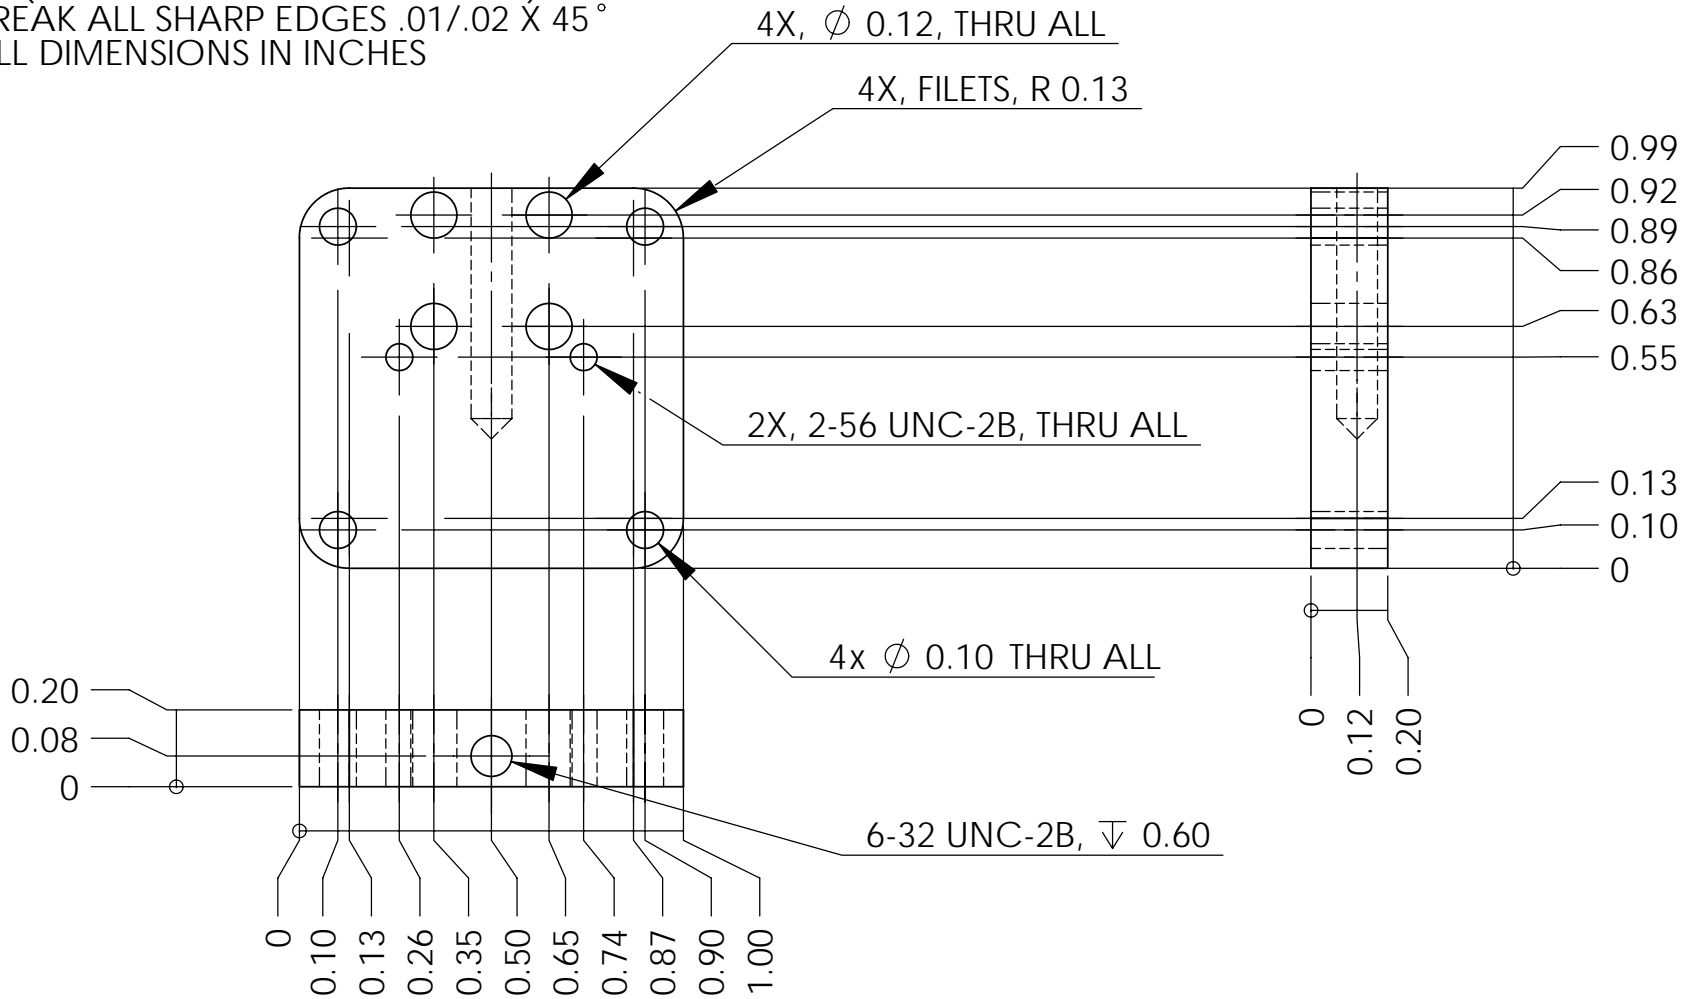

UNLESS OTHERWISE SPECIFIED:  DIMENSIONS ARE IN INCHES TOLERANCES ARE: $\pm$ 0.05 in ANGULAR: $\pm$ .25°	NAME	DATE	Massachusetts Institute of Technology LIGO project		
	DRAWN	E.INNERHOFER	05/2006	TITLE: RPI, Mirror-Holder-Frontplate	
	CHECKED				
	ENG APPR.				
INTERPRET GEOMETRIC TOLERANCING PER:	MFG APPR.				
MATERIAL Aluminum	Q.A.		COMMENTS:		
FINISH $\sqrt{32}$			SIZE <b>A</b>	DWG. NO. LIGO-D060137-00-R	REV 00
DO NOT SCALE DRAWING			SCALE: 3:1	SHEET 1 OF 1	