


NOTES: (UNLESS OTHERWISE SPECIFIED)

- BREAK ALL SHARP EDGES EXCEPT AS INDICATED
- ALL DIMENSIONS IN INCHES

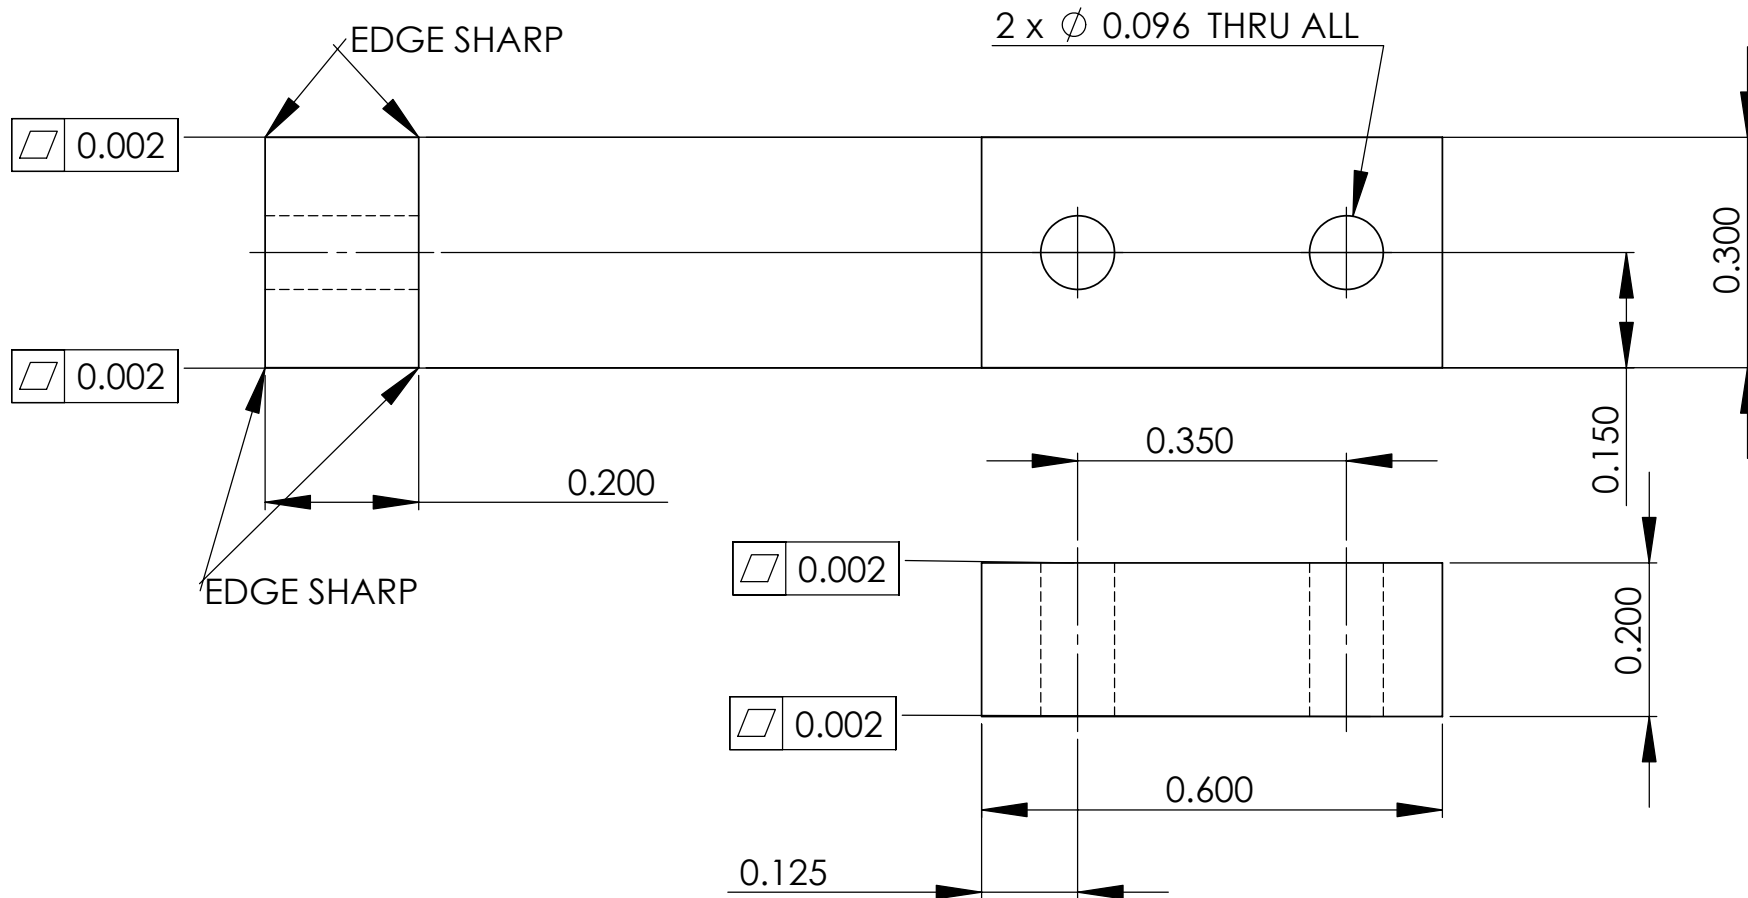

UNLESS OTHERWISE SPECIFIED:		NAME	DATE	Massachusetts Institute of Technology LIGO project	
DIMENSIONS ARE IN INCHES TOLERANCES ARE: ANGULAR: $\pm .25^\circ$.XX $\pm .01$.XXX $\pm .005$		DRAWN	E.INNERHOFER	06/2006	TITLE: RPI, Suspension-Cage-Clamp
		CHECKED			
		ENG APPR.			
		MFG APPR.			
INTERPRET GEOMETRIC TOLERANCING PER:		Q.A.			SIZE DWG. NO. REV A LIGO-D060154-01-R 01
MATERIAL		COMMENTS:			
3XX SERIES SST					
FINISH					
		16/		SCALE: 4:1	SHEET 1 OF 1
DO NOT SCALE DRAWING					