


- NOTES: (UNLESS OTHERWISE SPECIFIED)
- BREAK ALL SHARP EDGES EXCEPT AS INDICATED
  - ALL DIMENSIONS IN INCHES

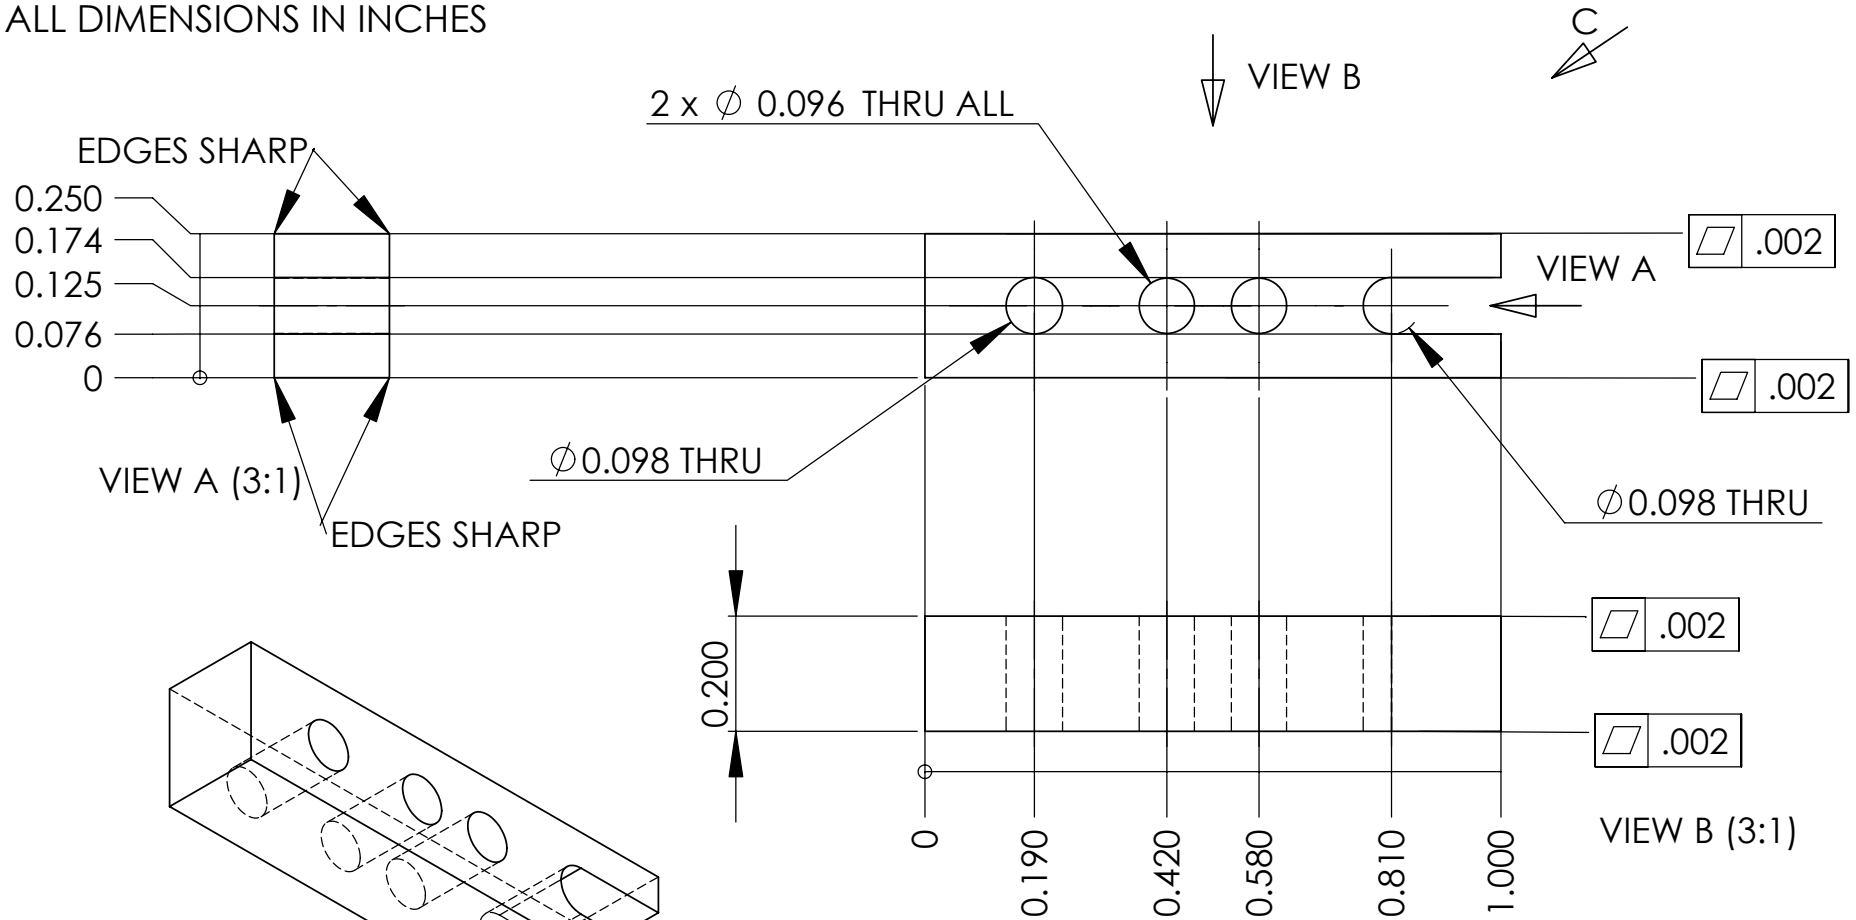

UNLESS OTHERWISE SPECIFIED:		NAME	DATE	Massachusetts Institute of Technology LIGO project	
DIMENSIONS ARE IN INCHES TOLERANCES ARE: ANGULAR: $\pm .25^\circ$ .XX $\pm .01$ .XXX $\pm .005$	DRAWN	E.INNERHOFER	06/2006	TITLE: RPI, Suspension-Cage-Wire-Clamp	
	CHECKED				
	ENG APPR.				
	MFG APPR.				
INTERPRET GEOMETRIC TOLERANCING PER:	Q.A.			SIZE DWG. NO. REV <b>A</b> LIGO-D060155-01-R 01	
MATERIAL	COMMENTS:				
3xx SERIES SST					
FINISH			SCALE: 3:1		SHEET 1 OF 1
DO NOT SCALE DRAWING					