


- NOTES: (UNLESS OTHERWISE SPECIFIED)
 1. BREAK ALL SHARP EDGES .2/.5 X 45°
 2. ALL DIMENSIONS IN MILLIMETER

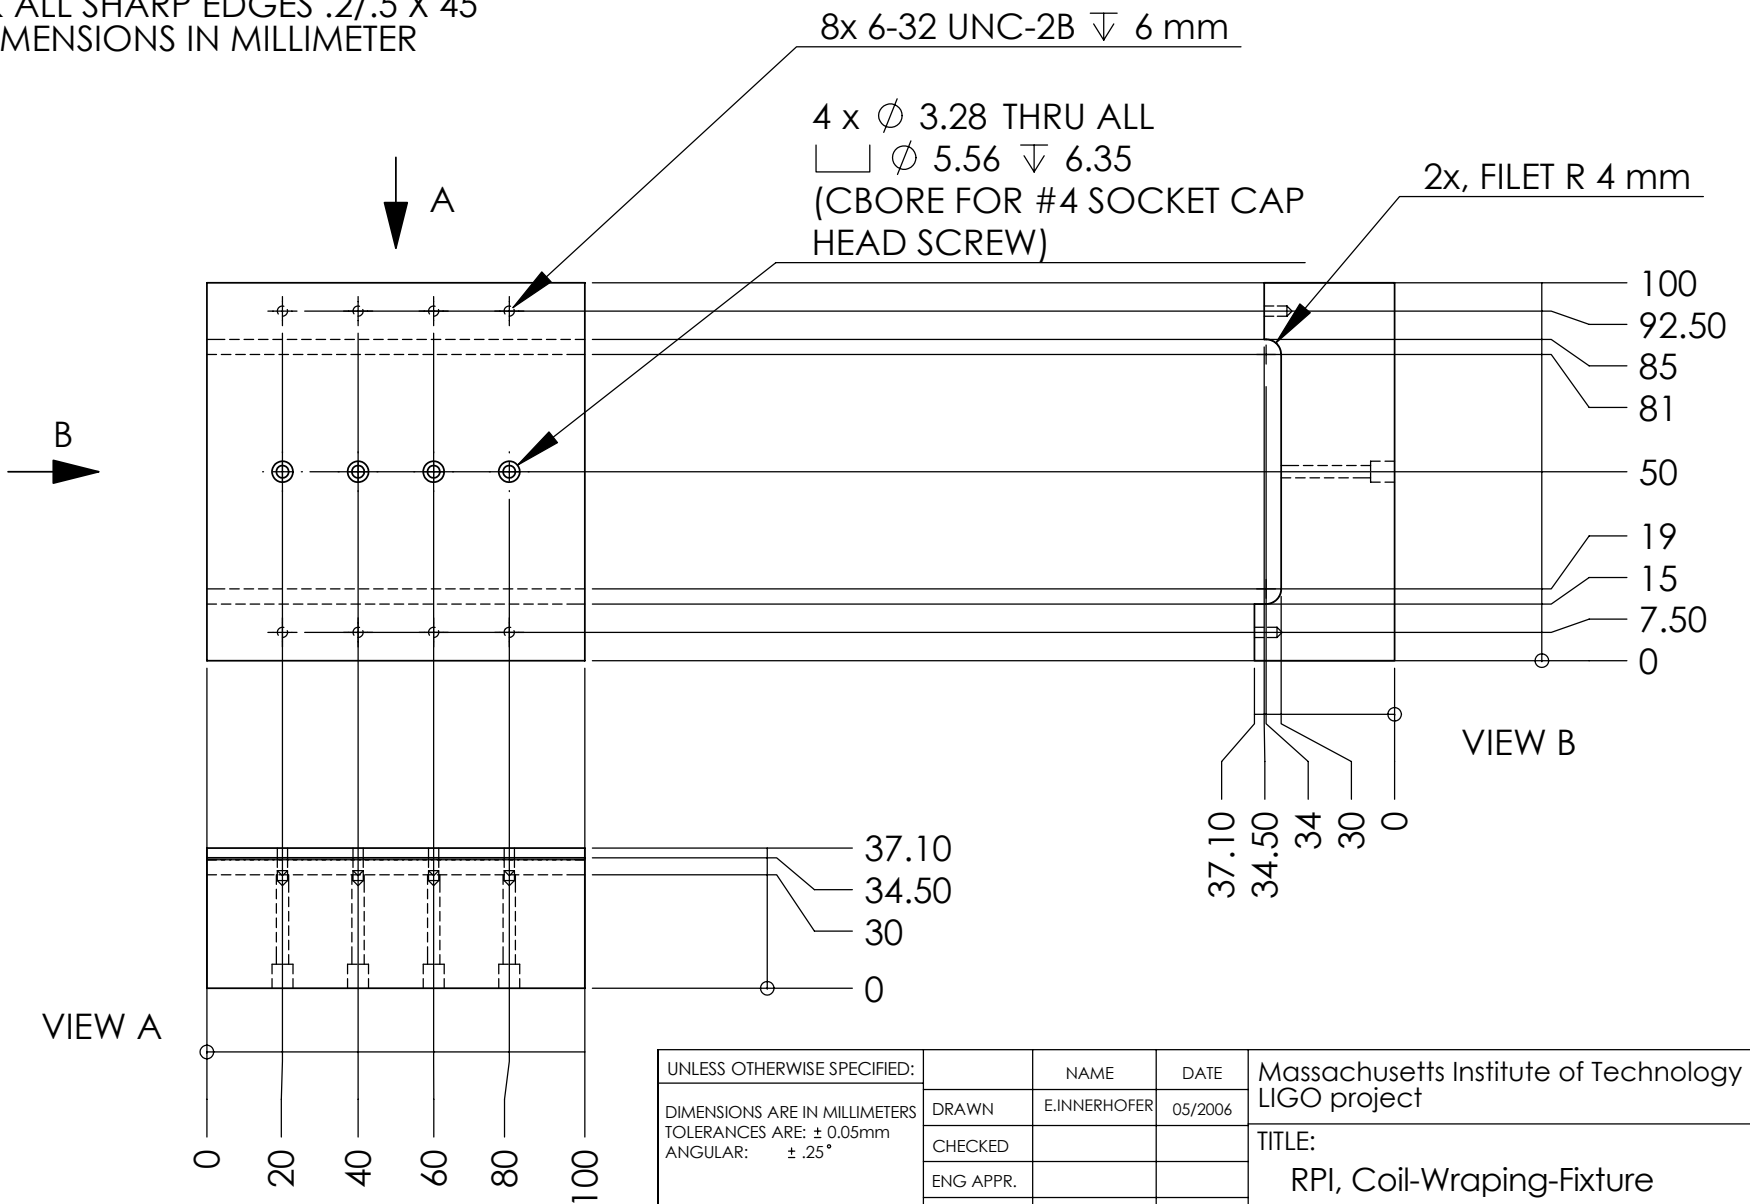

UNLESS OTHERWISE SPECIFIED:		NAME	DATE	Massachusetts Institute of Technology LIGO project		
DIMENSIONS ARE IN MILLIMETERS TOLERANCES ARE: ± 0.05mm ANGULAR: ± .25°	DRAWN	E.INNERHOFER	05/2006	TITLE: RPI, Coil-Wrapping-Fixture		
	CHECKED					
	ENG APPR.					
	MFG APPR.					
INTERPRET GEOMETRIC TOLERANCING PER:	Q.A.					
MATERIAL Aluminum	COMMENTS:			SIZE	DWG. NO.	REV
FINISH 64/ √				A	LIGO-D060161-00-R	00
DO NOT SCALE DRAWING				SCALE: 1:2		SHEET 1 OF 1