


NOTES: (UNLESS OTHERWISE SPECIFIED)

REV.	DATE	DCN #	DRAWING TREE #
A	1-18-06	E060004-00-D	

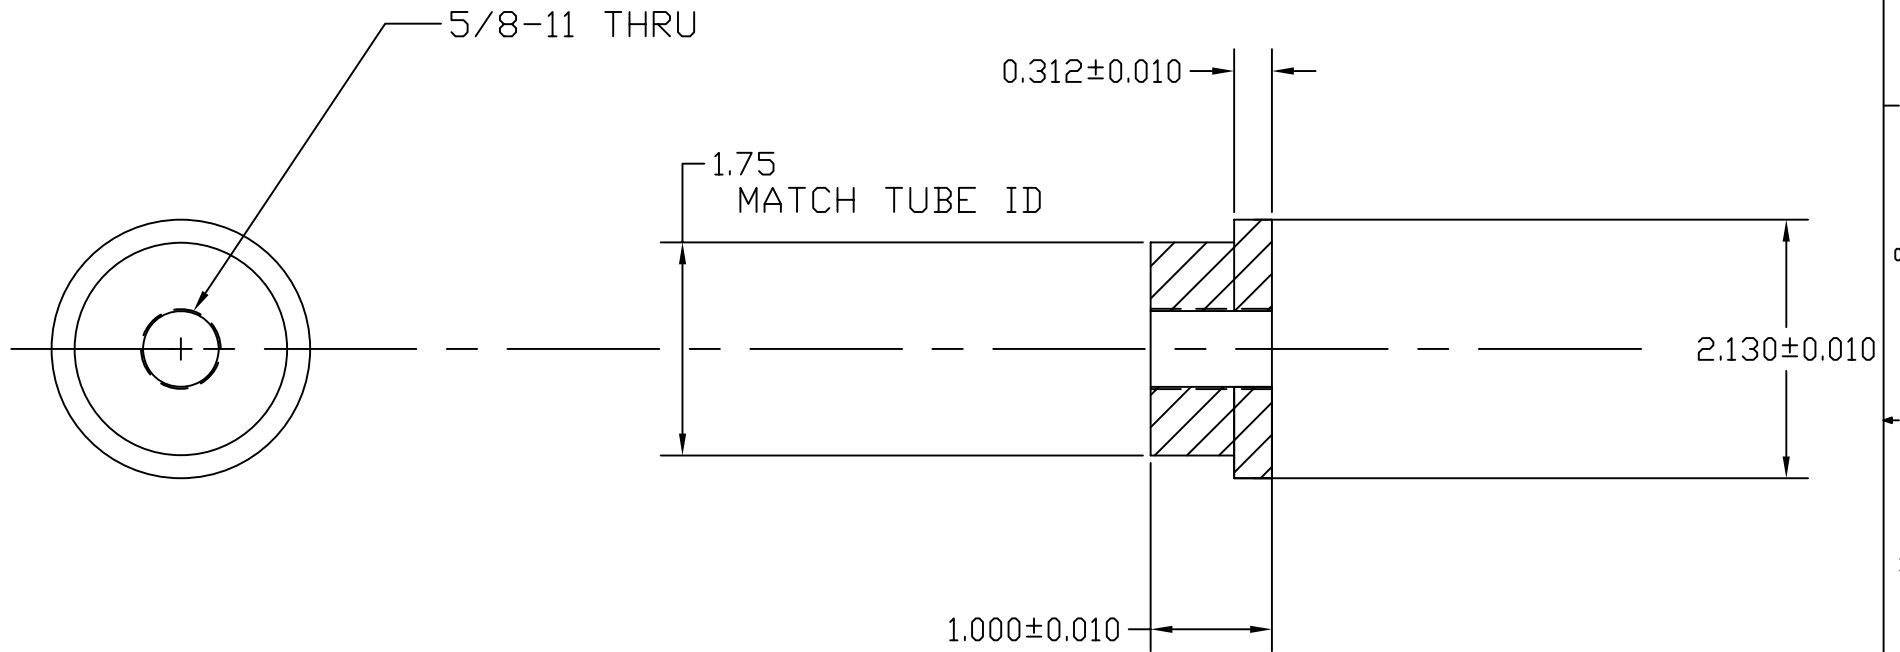

BREAK EDGES TYP.

MAKE 4

ITEM NO.	REQ. QUANTITY	SPARE	TOT.	PART NUMBER	DESCRIPTION	SUPPLIER
PARTS LIST						
UNLESS OTHERWISE SPECIFIED: DIMENSIONS ARE IN INCHES				DATE	NAME	LIGO CALIFORNIA INSTITUTE OF TECHNOLOGY MASSACHUSETTS INSTITUTE OF TECHNOLOGY
TOLERANCES: .XX± .XXX± ANGULAR±				DRAWN	3/1/06	KENN
MATERIAL: MILD STEEL				CHECKED		SYSTEM LASTI
FINISH: N/A				COMMENTS:		SUB-SYSTEM QUAD SUSPENSION
PART NAME: TABLE LEVELING FOOT PAD						REV
SIZE B DWG. NO. D060168-A						SCALE:
						SHEET 1 OF 1