


ITEM NO.	Part Name	Drawing Number	Description	Supplier	QTY.
1	Fiber Launcher		NF 9095	New Fokus	1
2	BottomWireClamp	LIGO-D060084-00-R		Lavallee Machine	1
3	Screw Dummy	LIGO-D060083-01-R		Lavallee Machine	1
4	Magnet		2mm diameter x 1mm thick magnet		1
5	Magnet2		2mm thick x 1mm diameter magnet, for clamping wire in between		1
6	8-32 x 0.5 inch set screw		McMaster 94355A194	McMaster	1

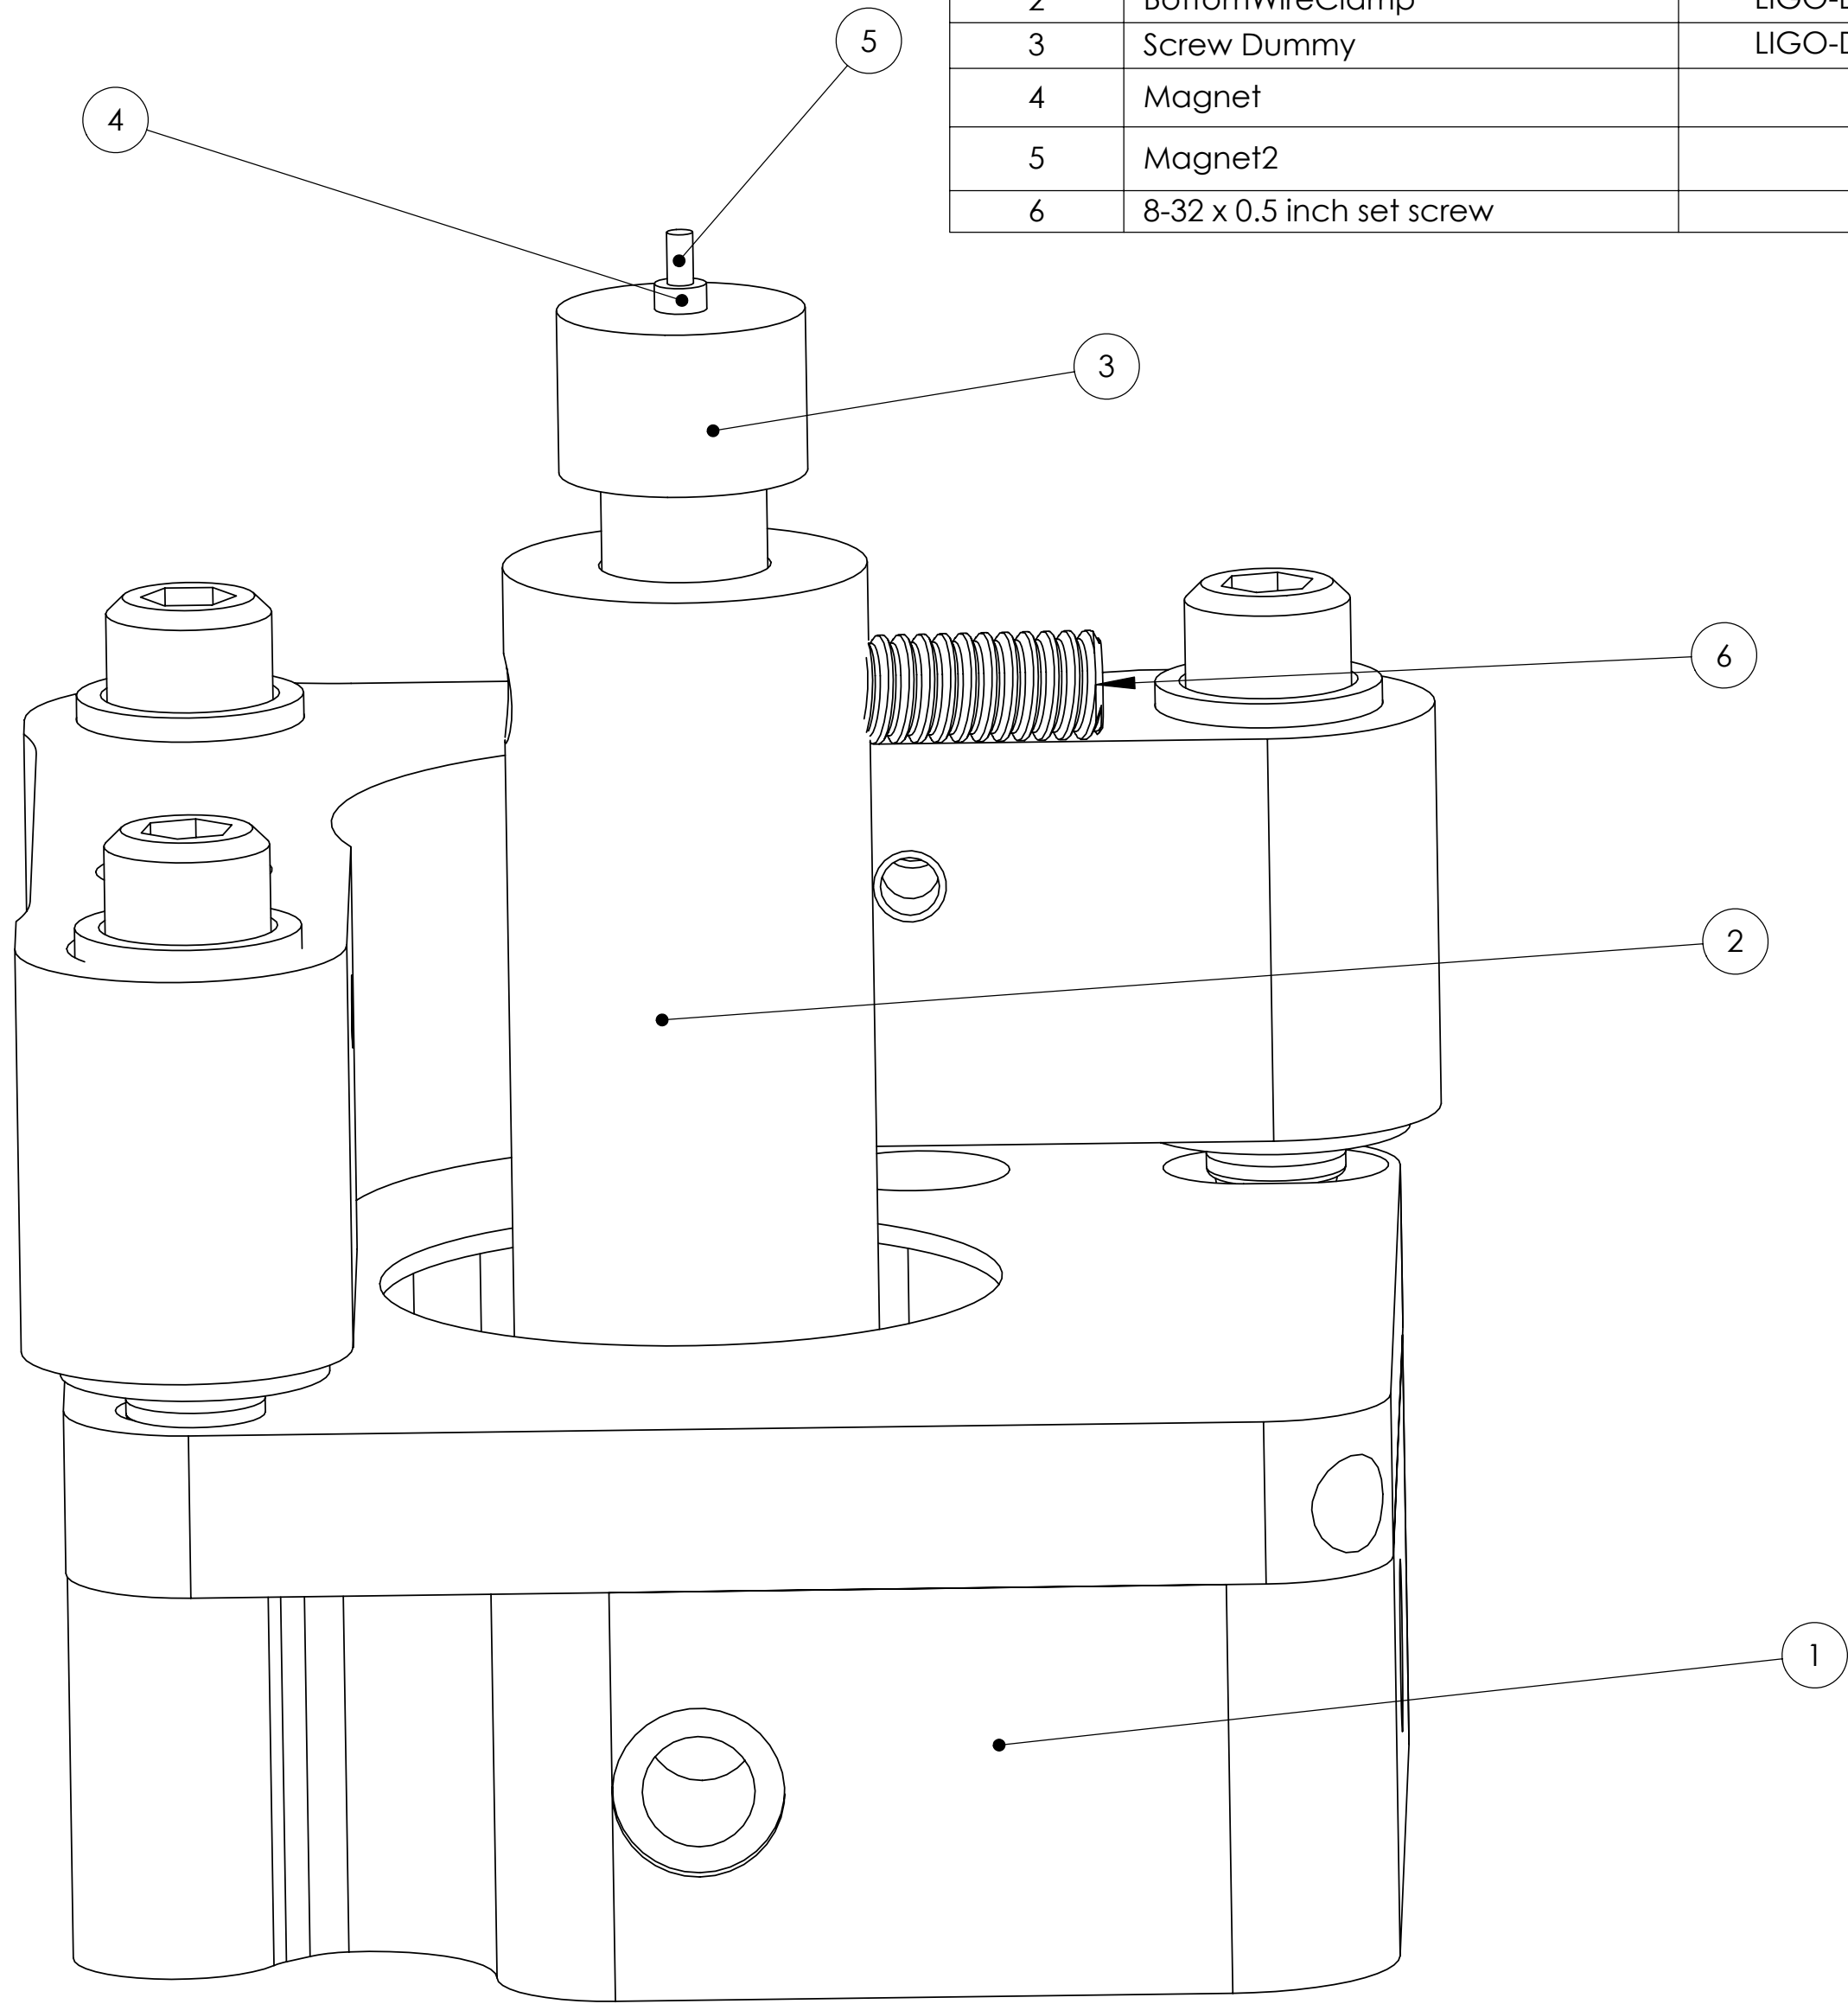

	NAME	DATE	Massachusetts Institute of Technology LIGO project
DRAWN	E. Innerhofer	08/2006	
COMMENTS:			TITLE: RPI, BOM Assembling- Bottom-Wire-Clamp
SIZE	DWG. NO.	REV	
C	LIGO-D060263-00-R	00	
SCALE: 6:1	WEIGHT:	SHEET 1 OF 1	