


Title PZT Strain Gauge Preamplifier		LIGO Laboratory California Institute of Technology Massachusetts Institute of Technology		LIGO
Size: B	DCC Number: D060285	SCH / PCB Revision: A	Joshua R. Myers Engineer	Date: 2/21/2008 Time: 8:42:13 AM
File: C:\Documents and Settings\jmyers\My Documents\LHOBoards\Joshua\PZT Strain Gauge Preamp\PZT Strain Gauge0.SchDoc 1 of 2				

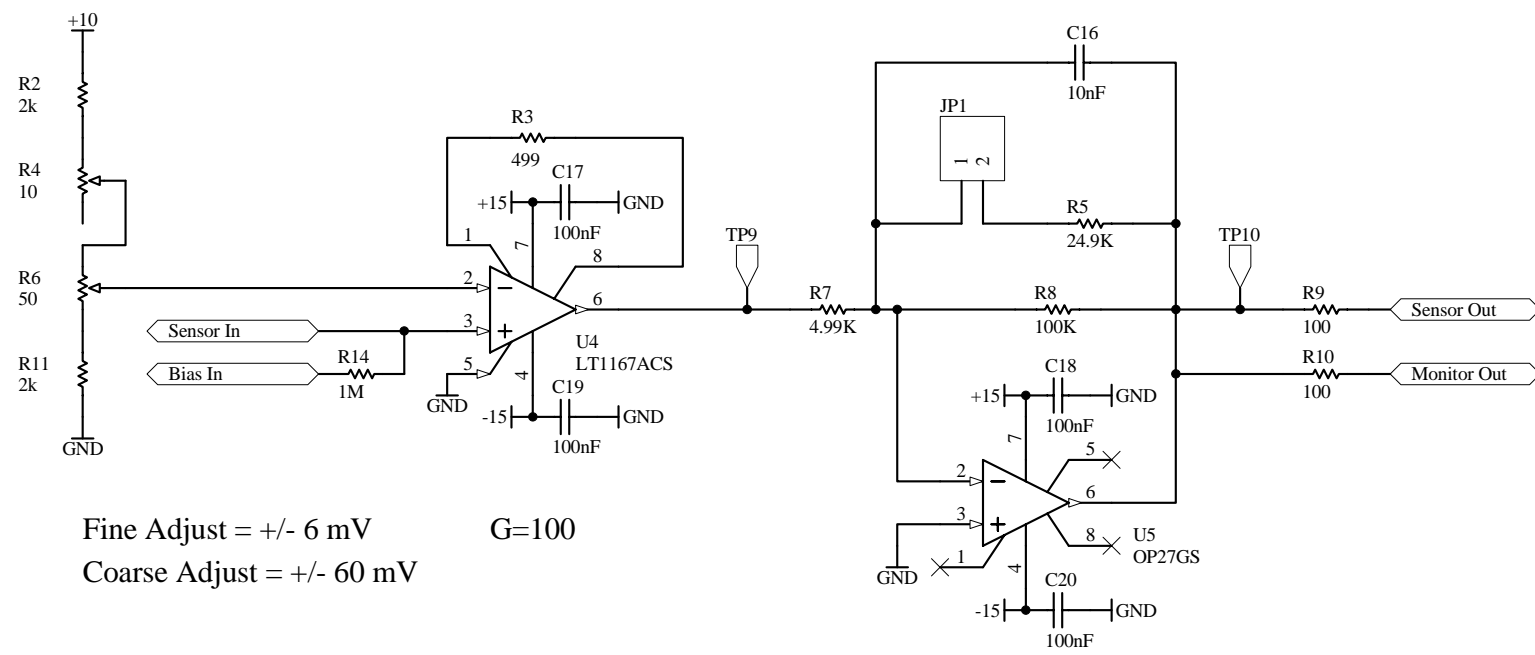

Fine Adjust = +/- 6 mV
 Coarse Adjust = +/- 60 mV

G=100

G = 4 w/ pole @ 800Hz or
 G = 20 w/ pole @ 160Hz



Title PZT Strain Gauge Preamp		LIGO Laboratory California Institute of Technology Massachusetts Institute of Technology		LIGO	
Size: B	DCC Number: D060285	SCH / PCB Revision: A	Joshua R. Myers Engineer		
Date: 2/21/2008		Time: 8:42:13 AM			
File: C:\Documents and Settings\jmyers\My Documents\LHOBoards\Joshua\PZT Strain Gauge Preamp\PZT Strain Gauge_SchDoc2 of 2					