


ETCH, GRIND, OR SANDBLAST SERIAL NUMBER

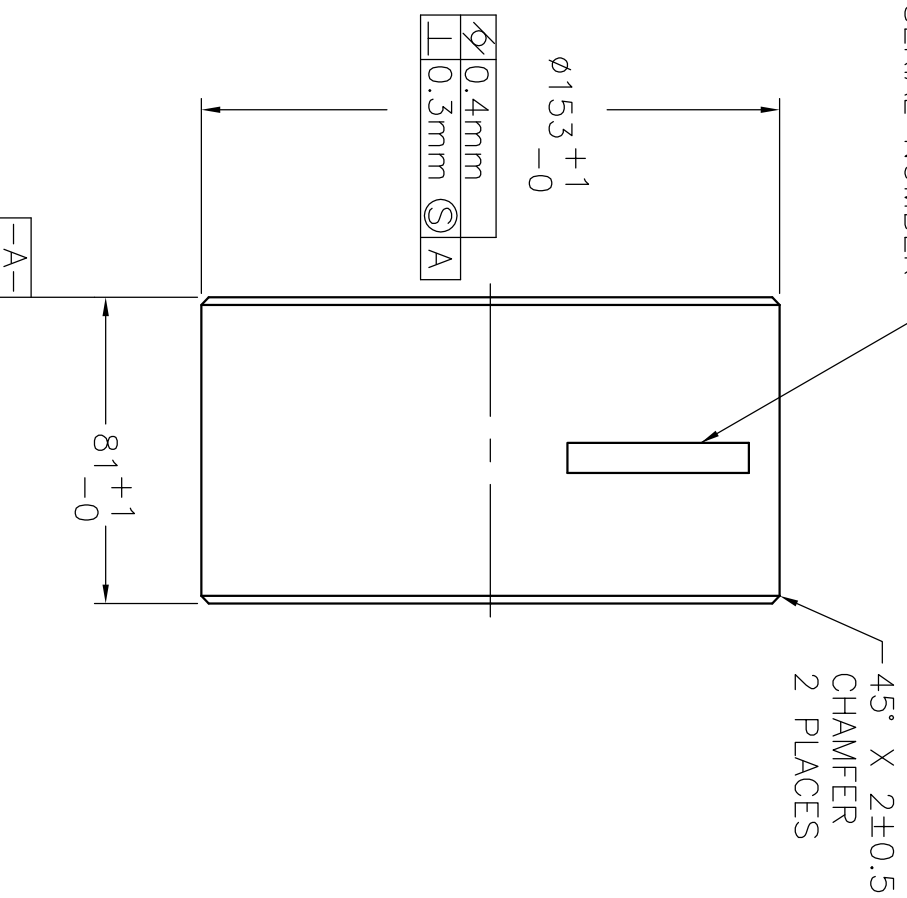

**UF LIGO**

WILLIAMS, LUKE

ALIGO MODE CLEANER

MIRROR #3 BLANK

SCALE: HALF (mm)

D070085-00

QTY: 6

DATE: MARCH 26, 2007

MATERIAL: FUSED SILICA OC