



DCPD Heatsink - Left Side View

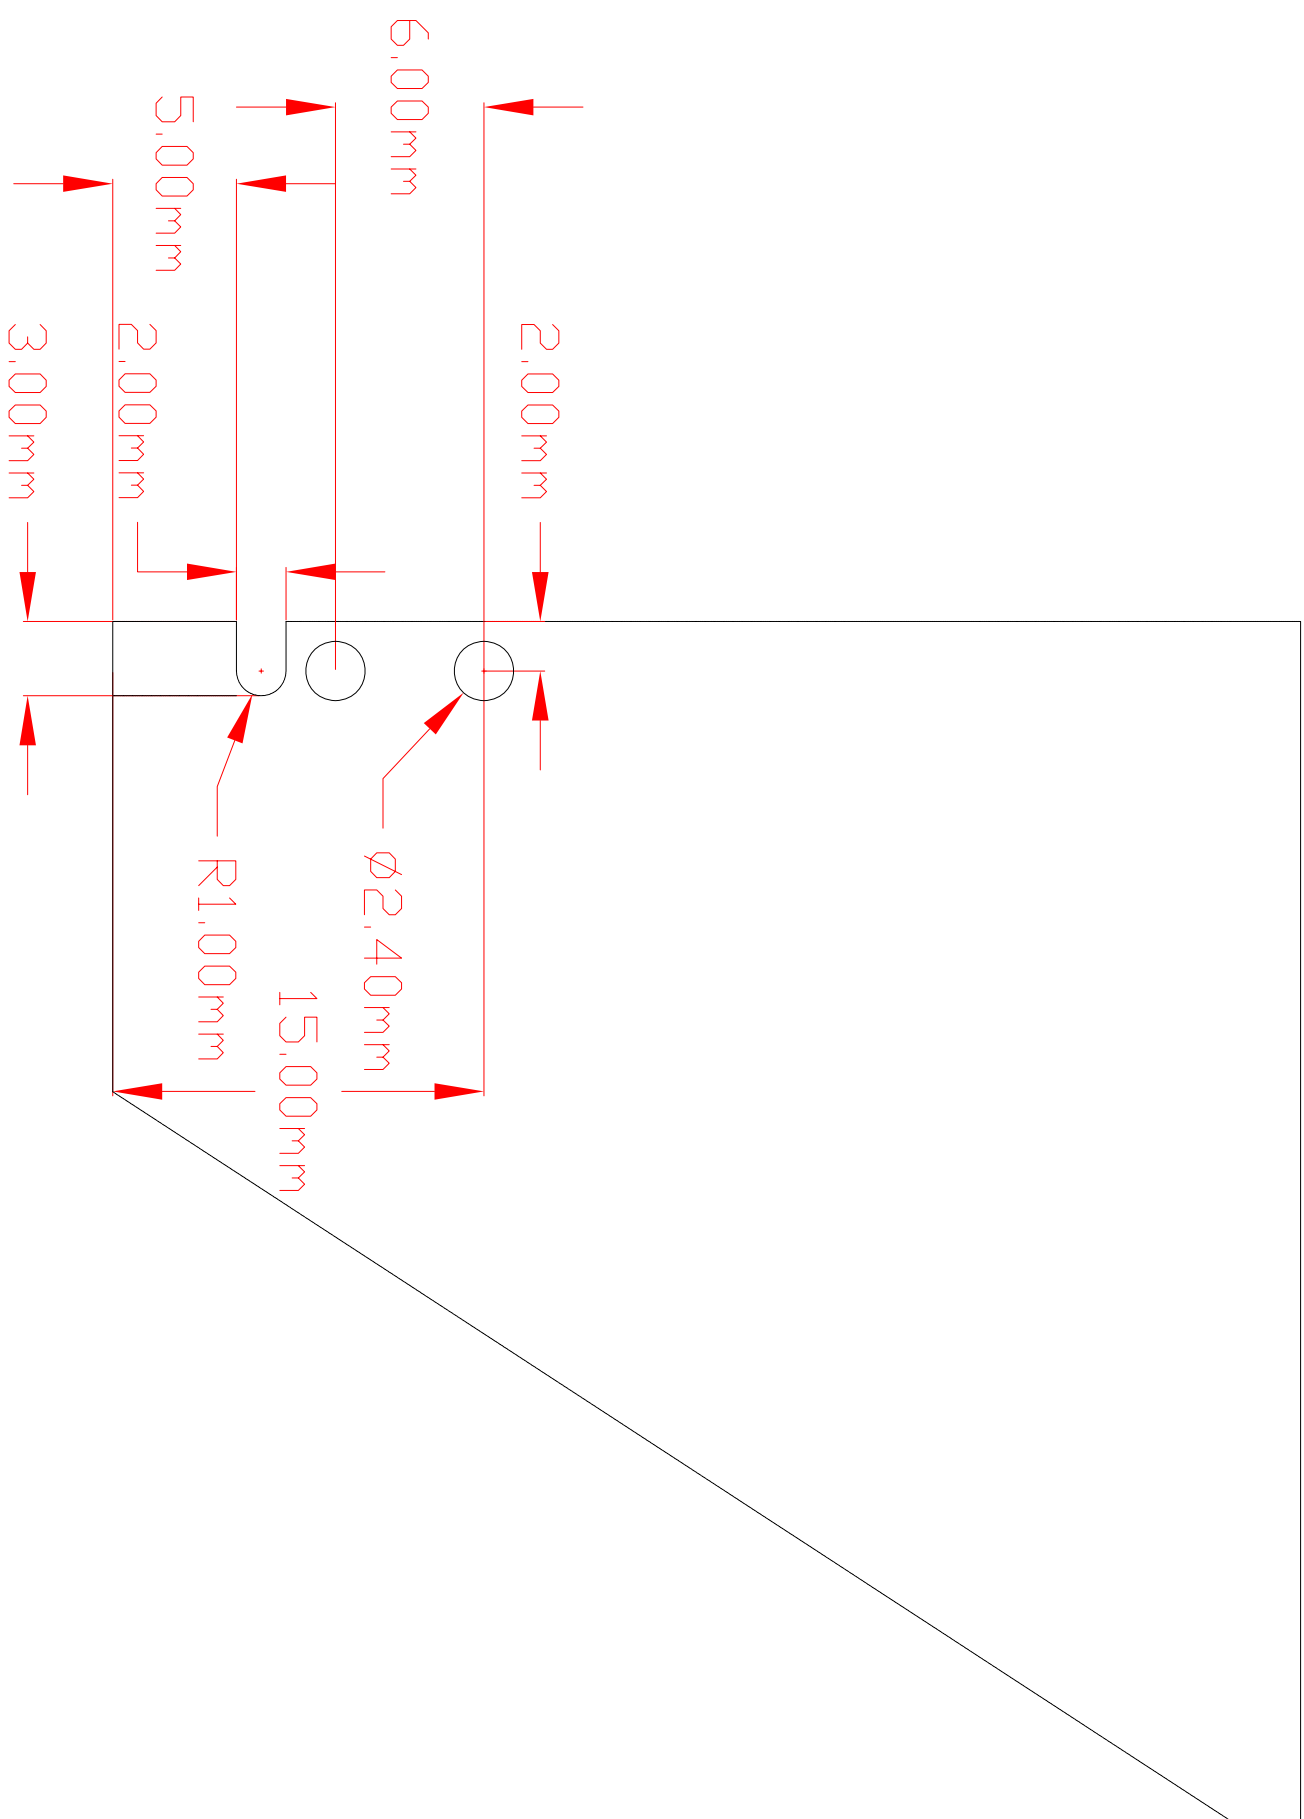


DCPD Heatsink - Right Side View

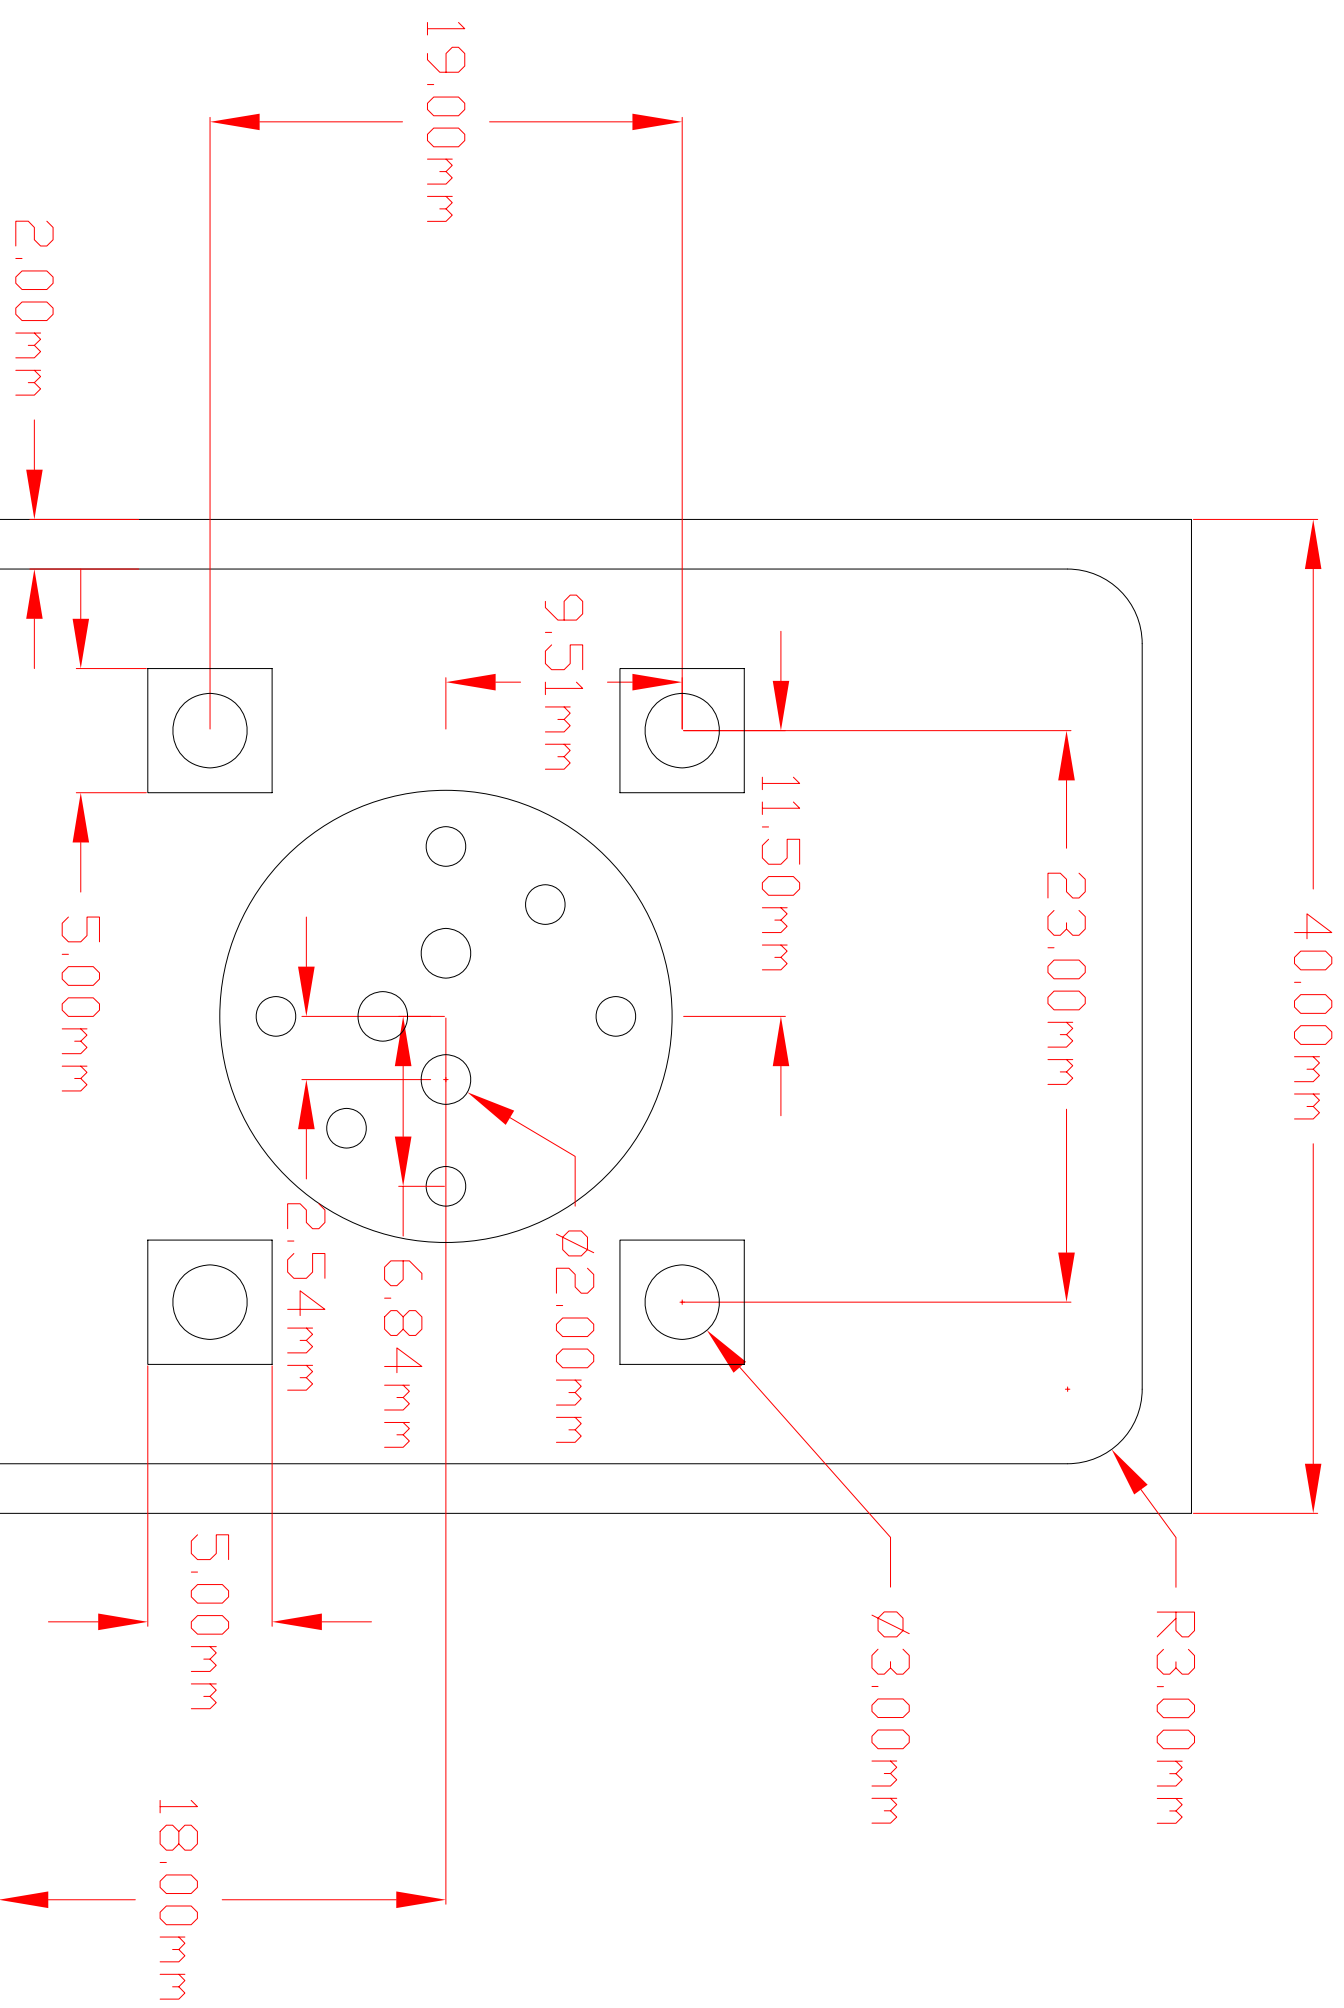


DCPD Heatsink - Front View


Drilled and tapped for
M2 screws (6X)

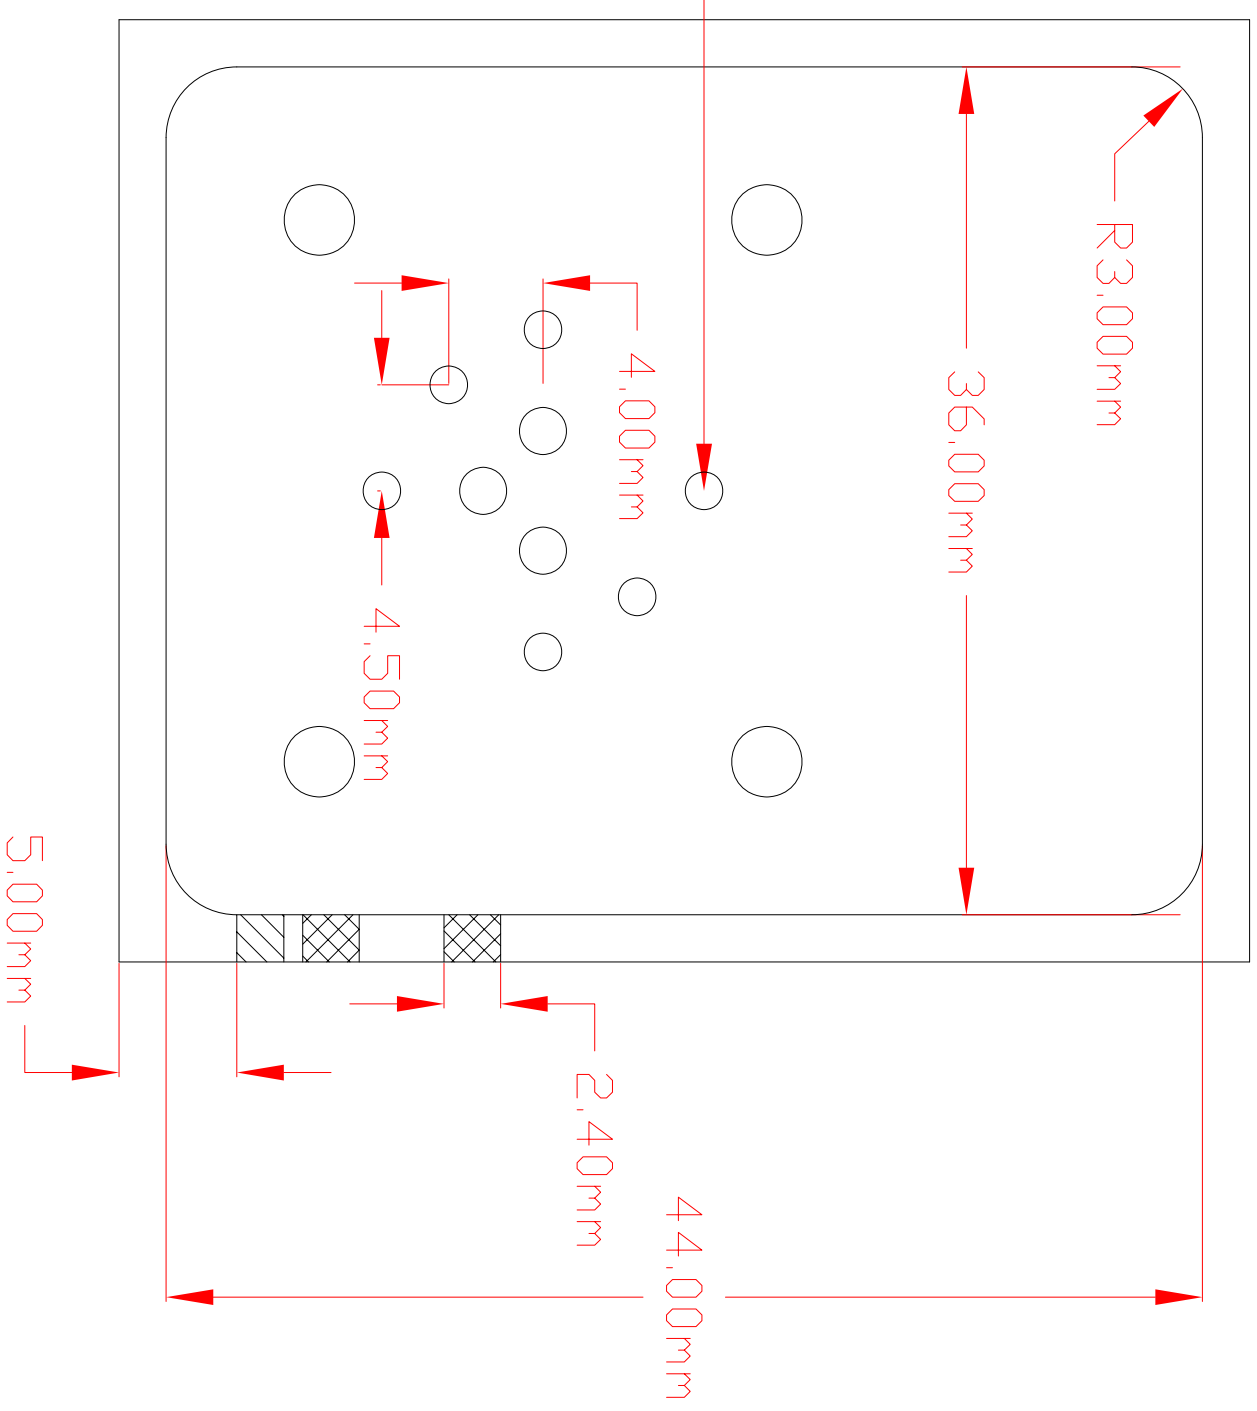

DCPD Heatsink - Rear View

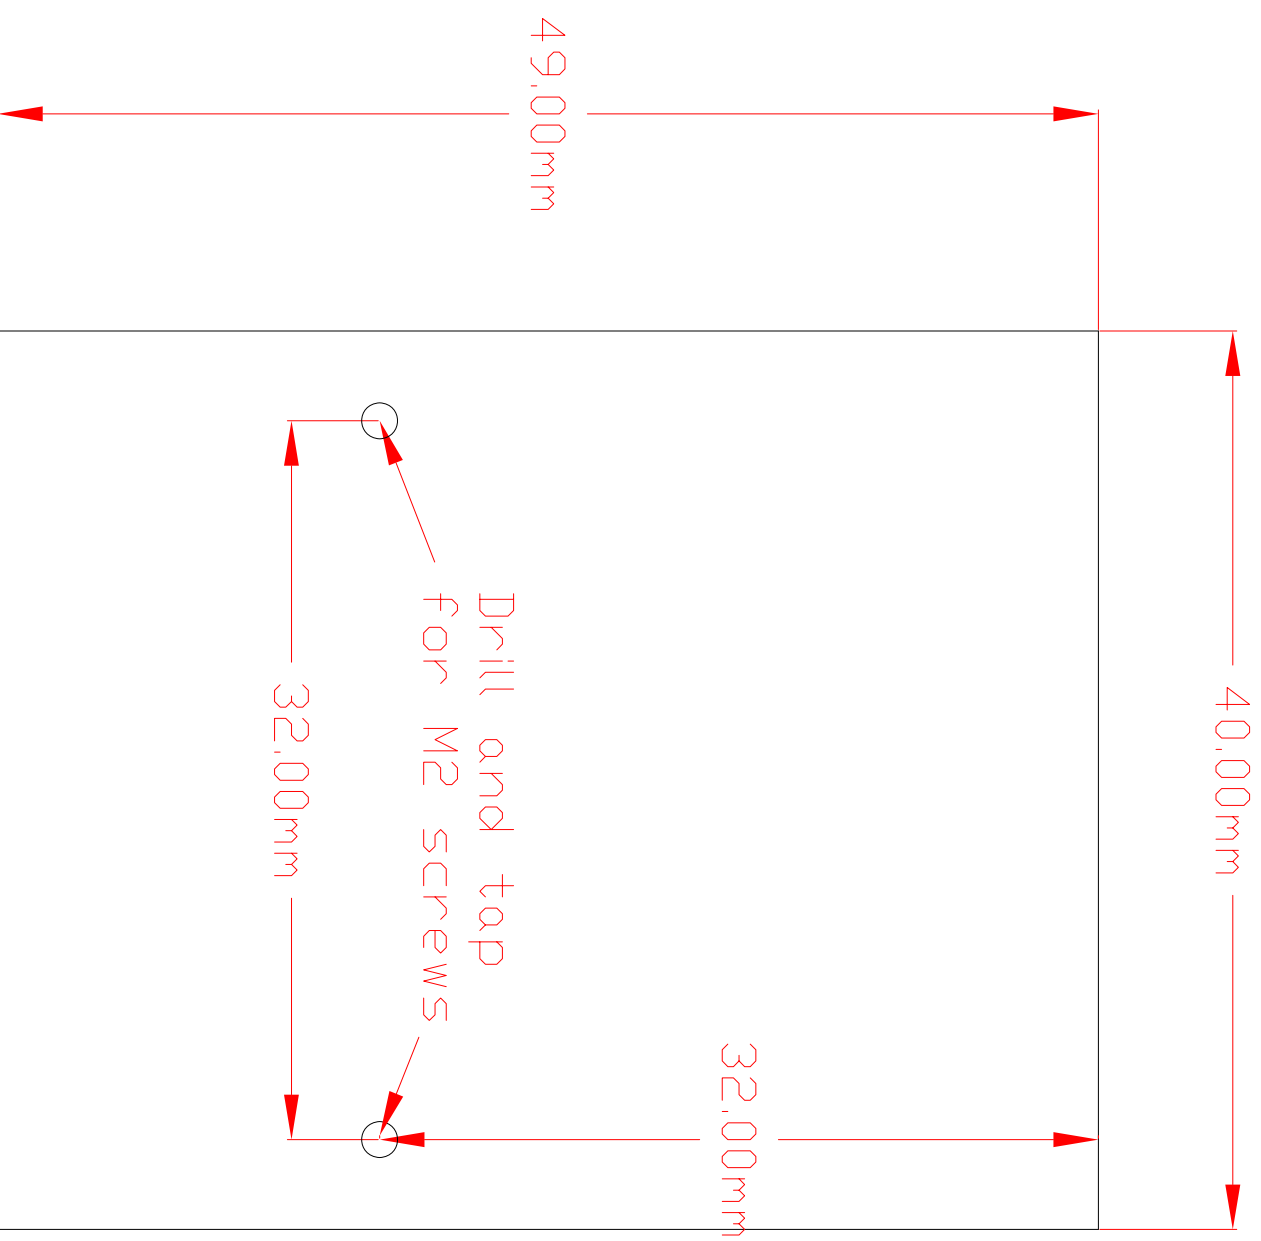


DCPD Heatsink - Top View

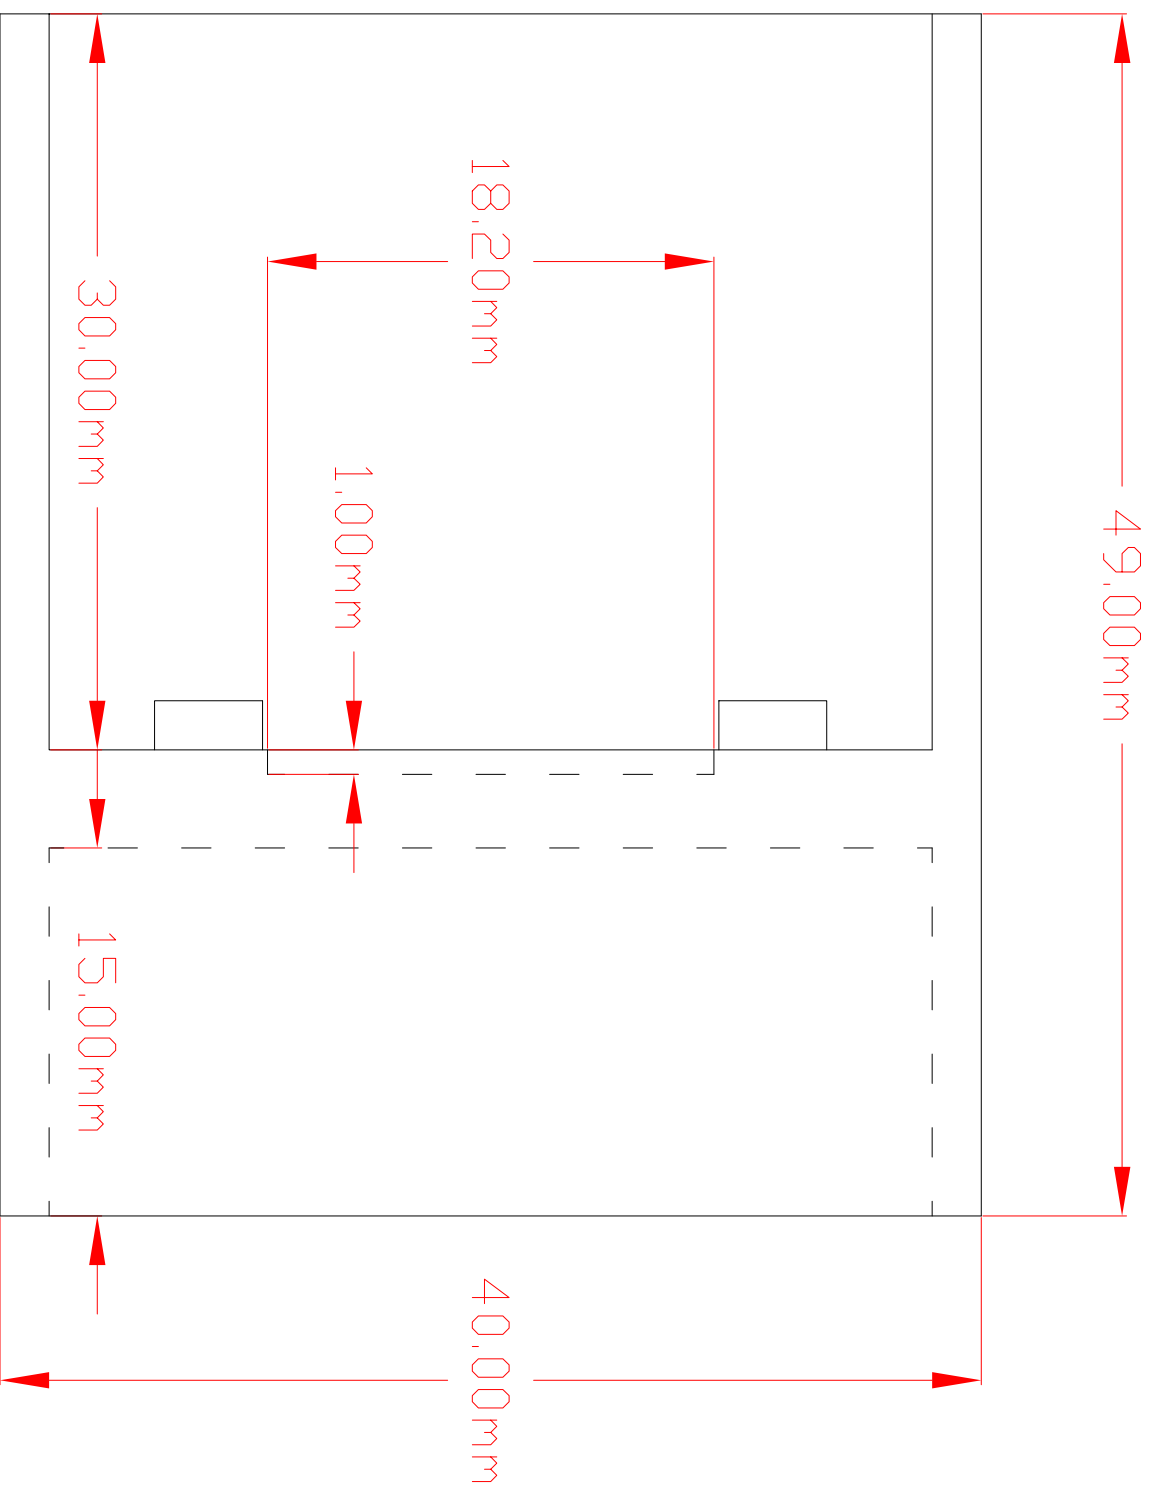


DCPD Heatsink - Bottom View


Countersink
for M2
screws

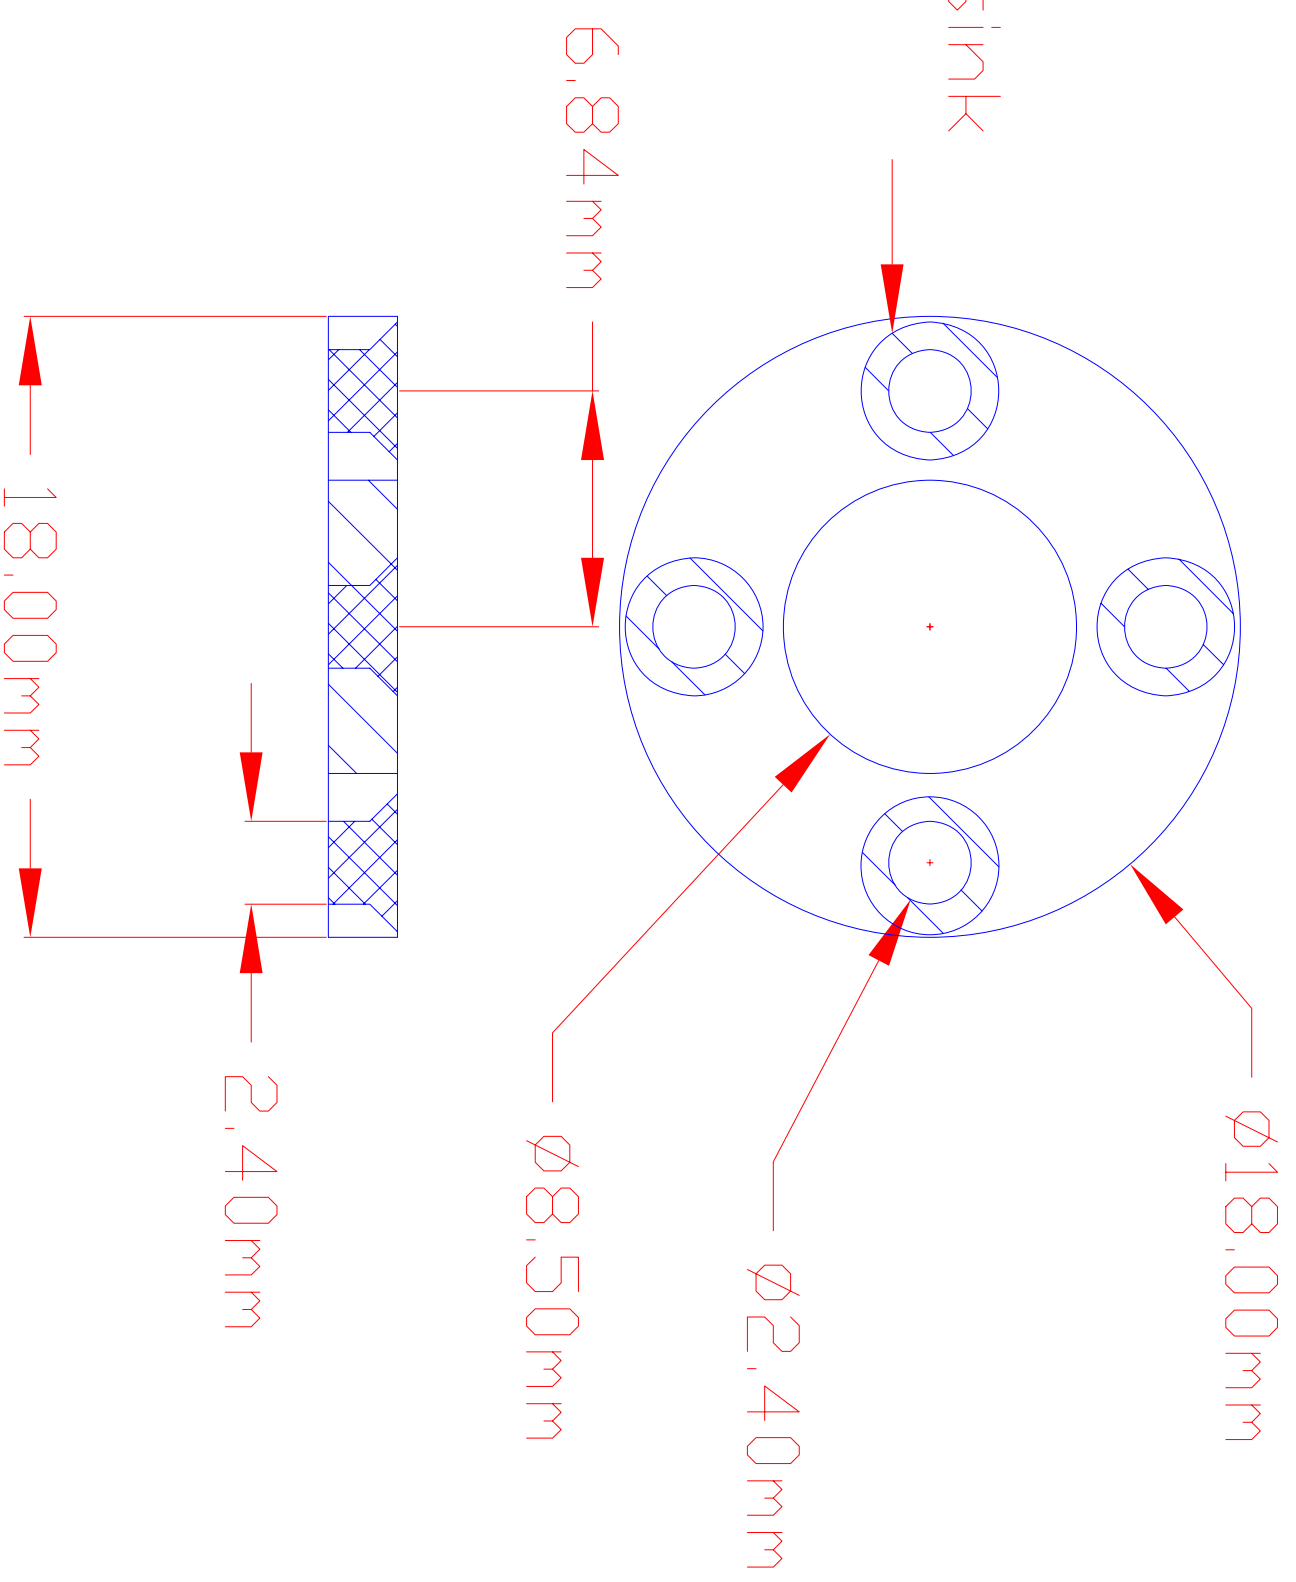

DCPD Mounting Washer

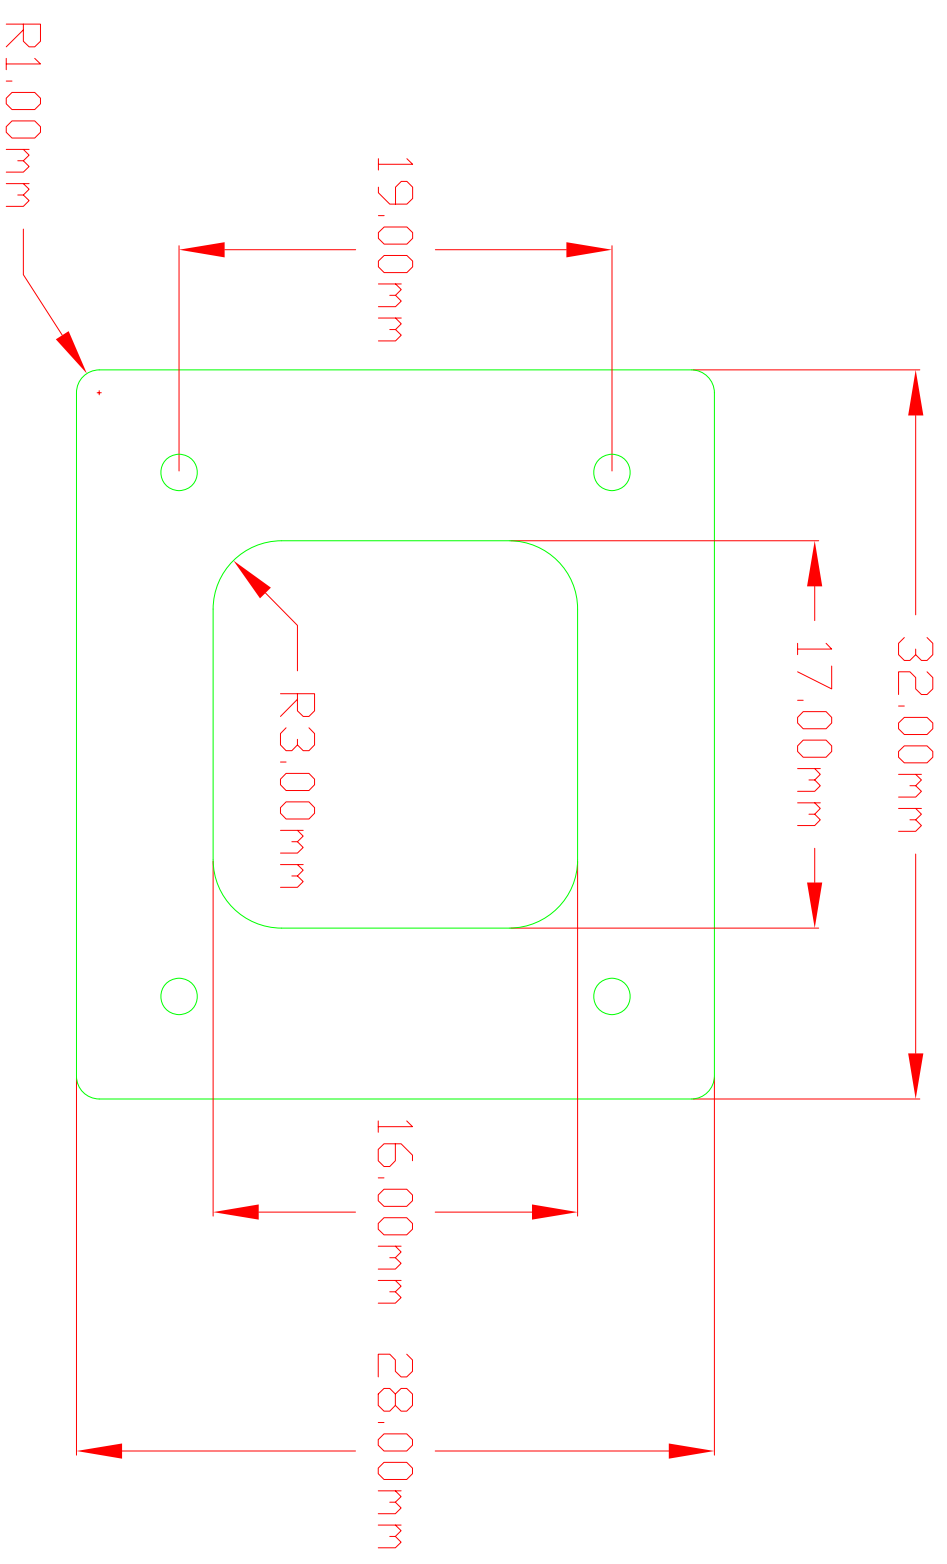

Drilled and tapped for M2 screws (4X)

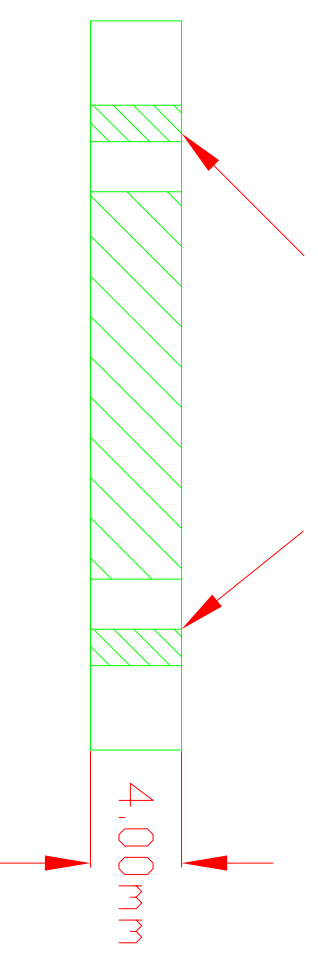

Heatsink Retainer Ring