


Countersink
for M2
screws

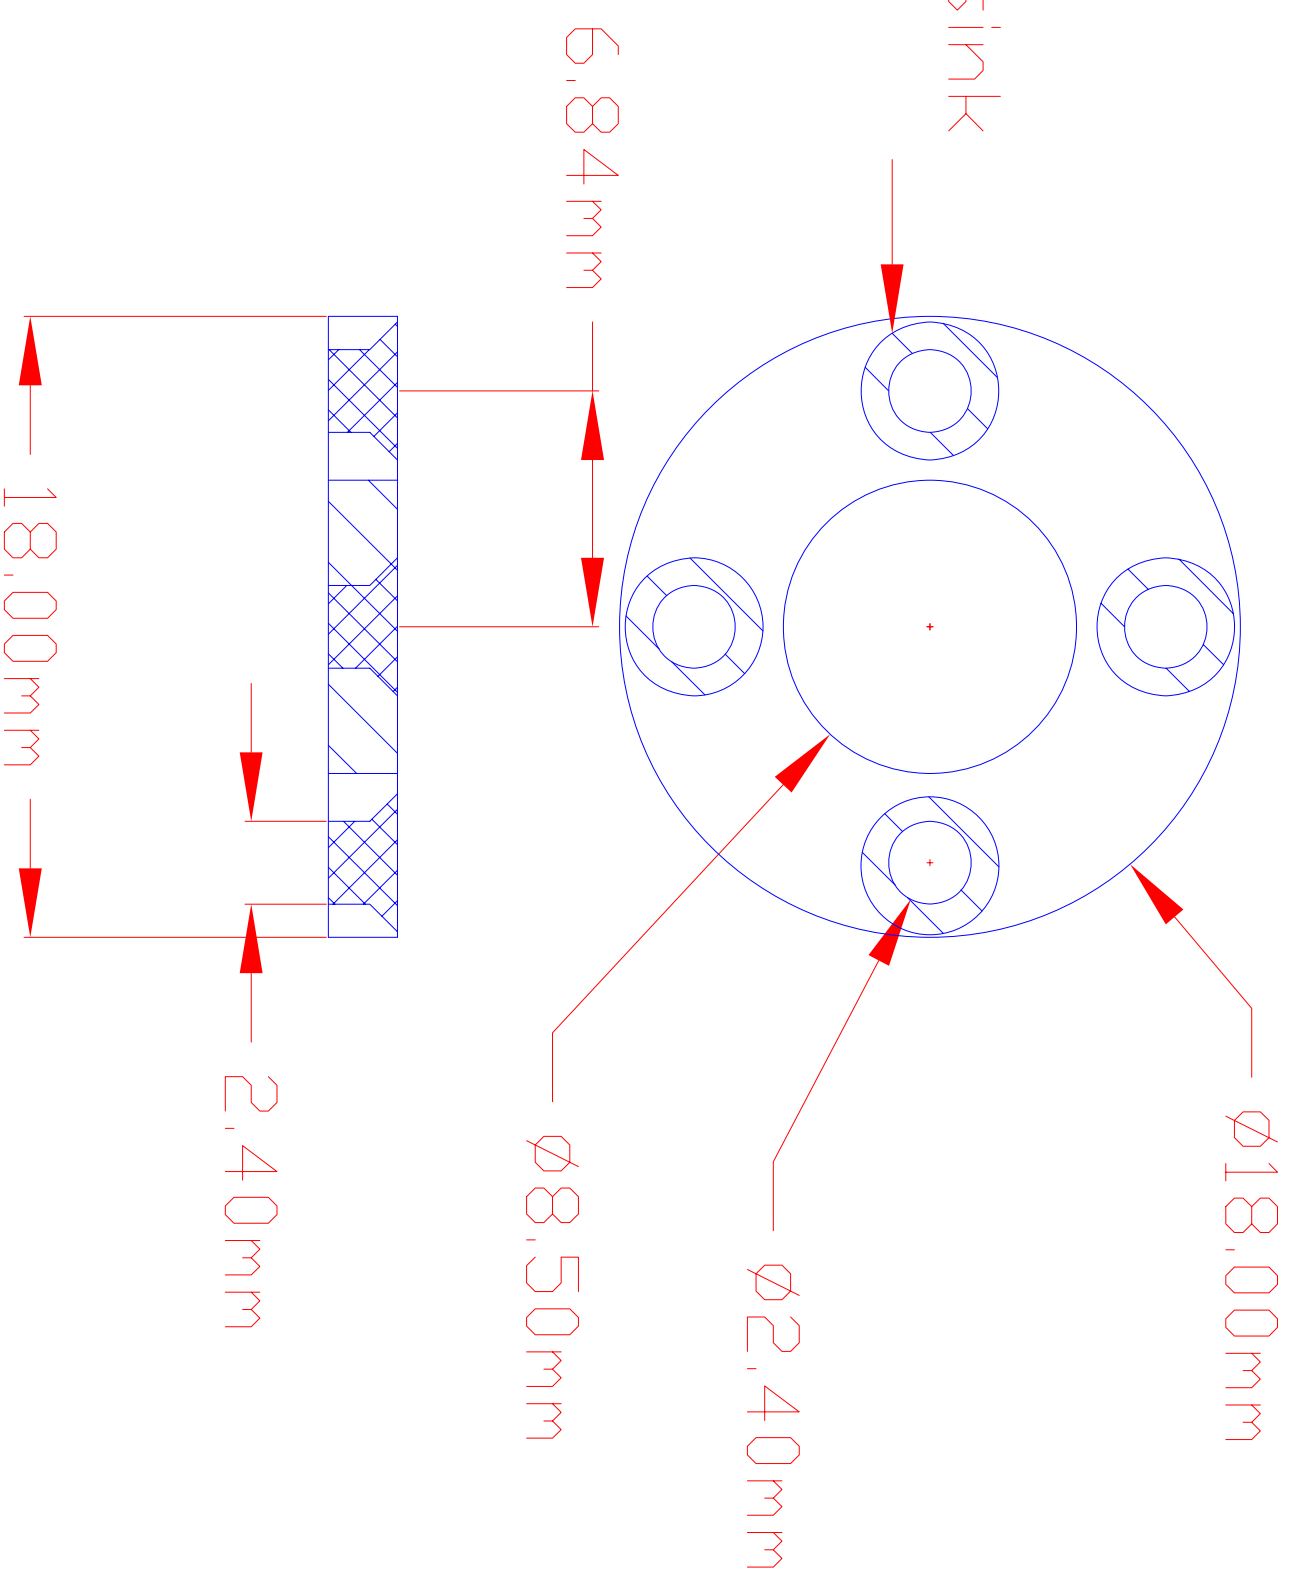

DCPD Mounting Washer