


Drilled and tapped for M2 screws (4X)

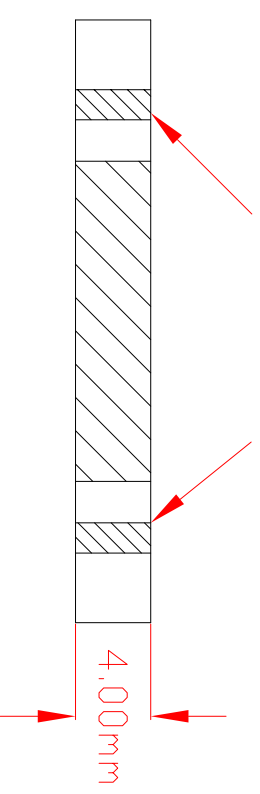

D070143 - Heatsink Retainer Ring
6061 Aluminum