
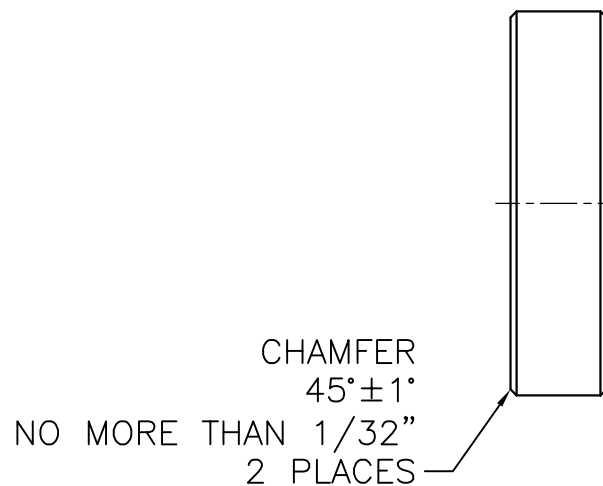
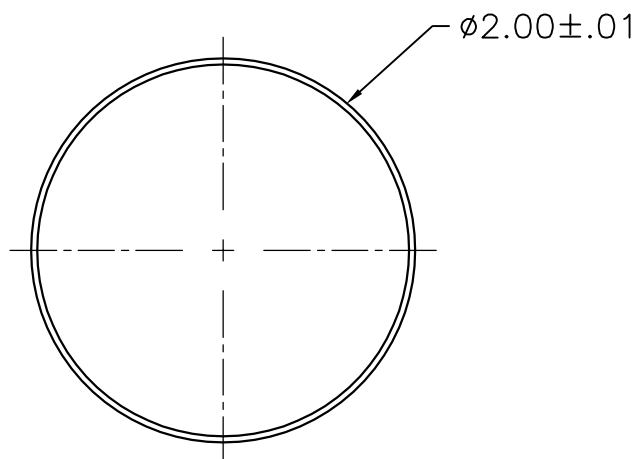


LASER MARK SERIAL NUMBER AND ORIENTATION ARROW INDICATING HR SIDE

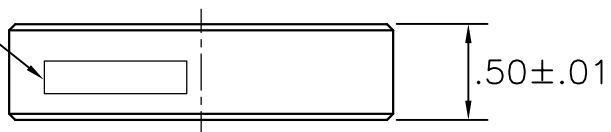

UF PHYS

ELIGO IN-VACUUM

SCALE: FULL (INCHES)

DATE: JUNE 21, 2007

WILLIAMS, LUKE

NON-SUSPENDED MIRROR

D070241-00

MATERIAL: FUSED SILICA