
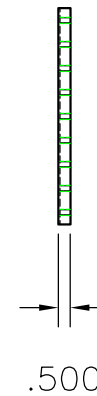


TAP 1/4-20 THRU  
324 HOLES  
SPACED ON 1 INCH GRID,  
SLOT UNDER SCREW HOLES  
.375 WIDE & .0625 DEEP  
36 PLACES

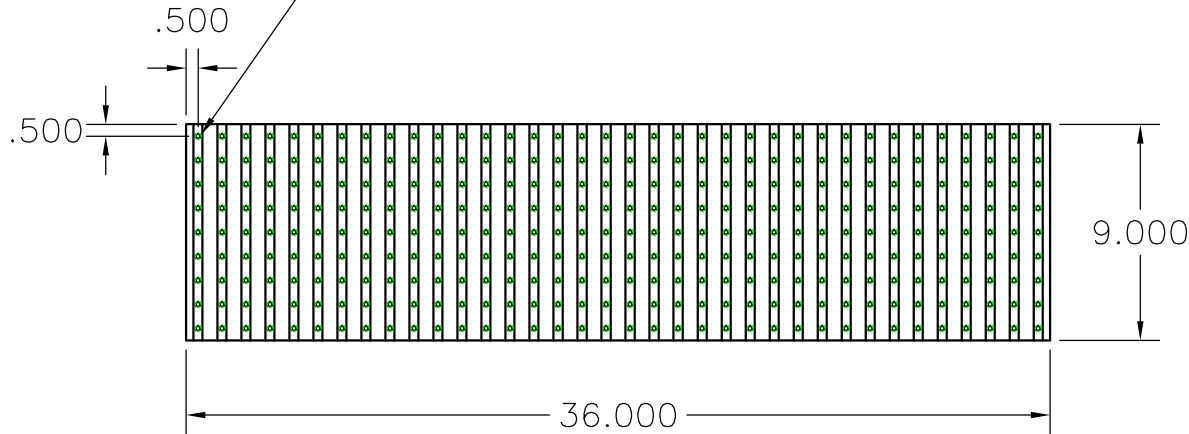

UF PHYS

ELIGO IO FI

SCALE: EIGHTH (INCHES)

DATE: SEPTEMBER 17, 2007

WILLIAMS, LUKE

BREADBOARD

D070401-00

QTY: 2

MATERIAL: 6061-T6