



INTERNAL THREAD 40 TPI
 MAJOR DIAMETER .859
 MINOR DIAMETER .835


NOTE: THIS PART MATES TO D070467

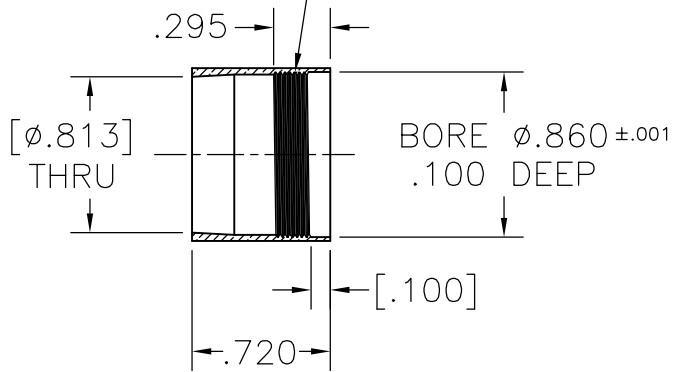


SECTION A-A

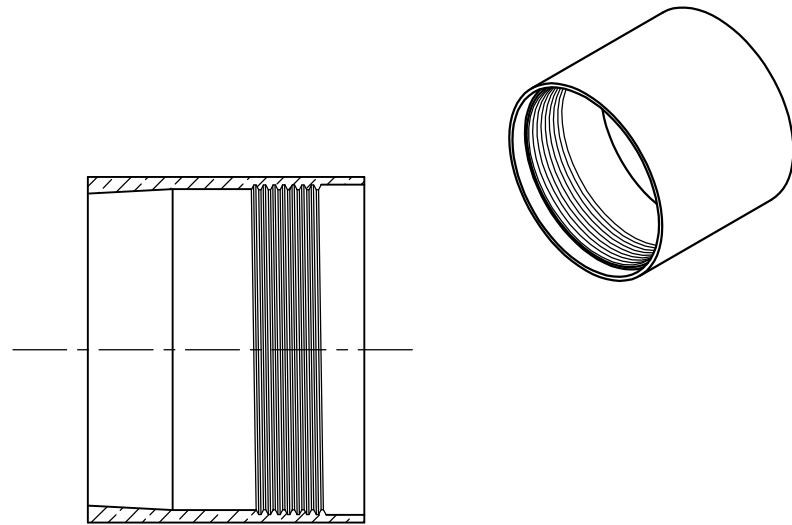

DOUBLE SCALE SECTION

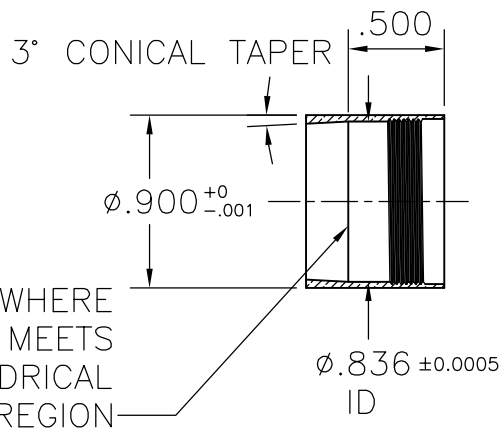

SECTION B-B

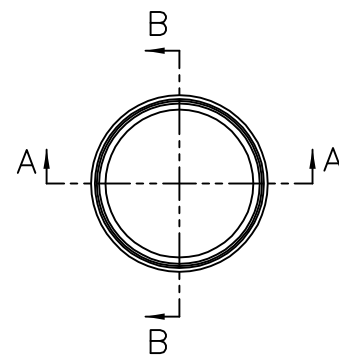

UF PHYS

ELIGO IO FI FR

SCALE: FULL (INCHES)

DATE: NOVEMBER 24, 2007

WILLIAMS, LUKE

TGG CAP

D070473-00

QTY: 2

MATERIAL: PHOSPHOR BRONZE